



Scale: 1" = 20'

 $\frac{1}{3}$

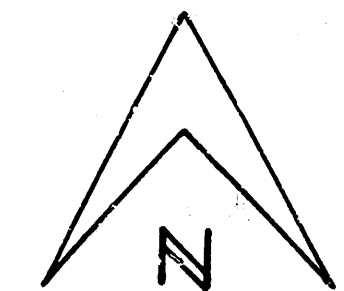

Scale: 1" = 20'

B.M. 13231 S.W. Cor. Wk. @ S.W. Cor. Ho. N.E. 18th & West St.

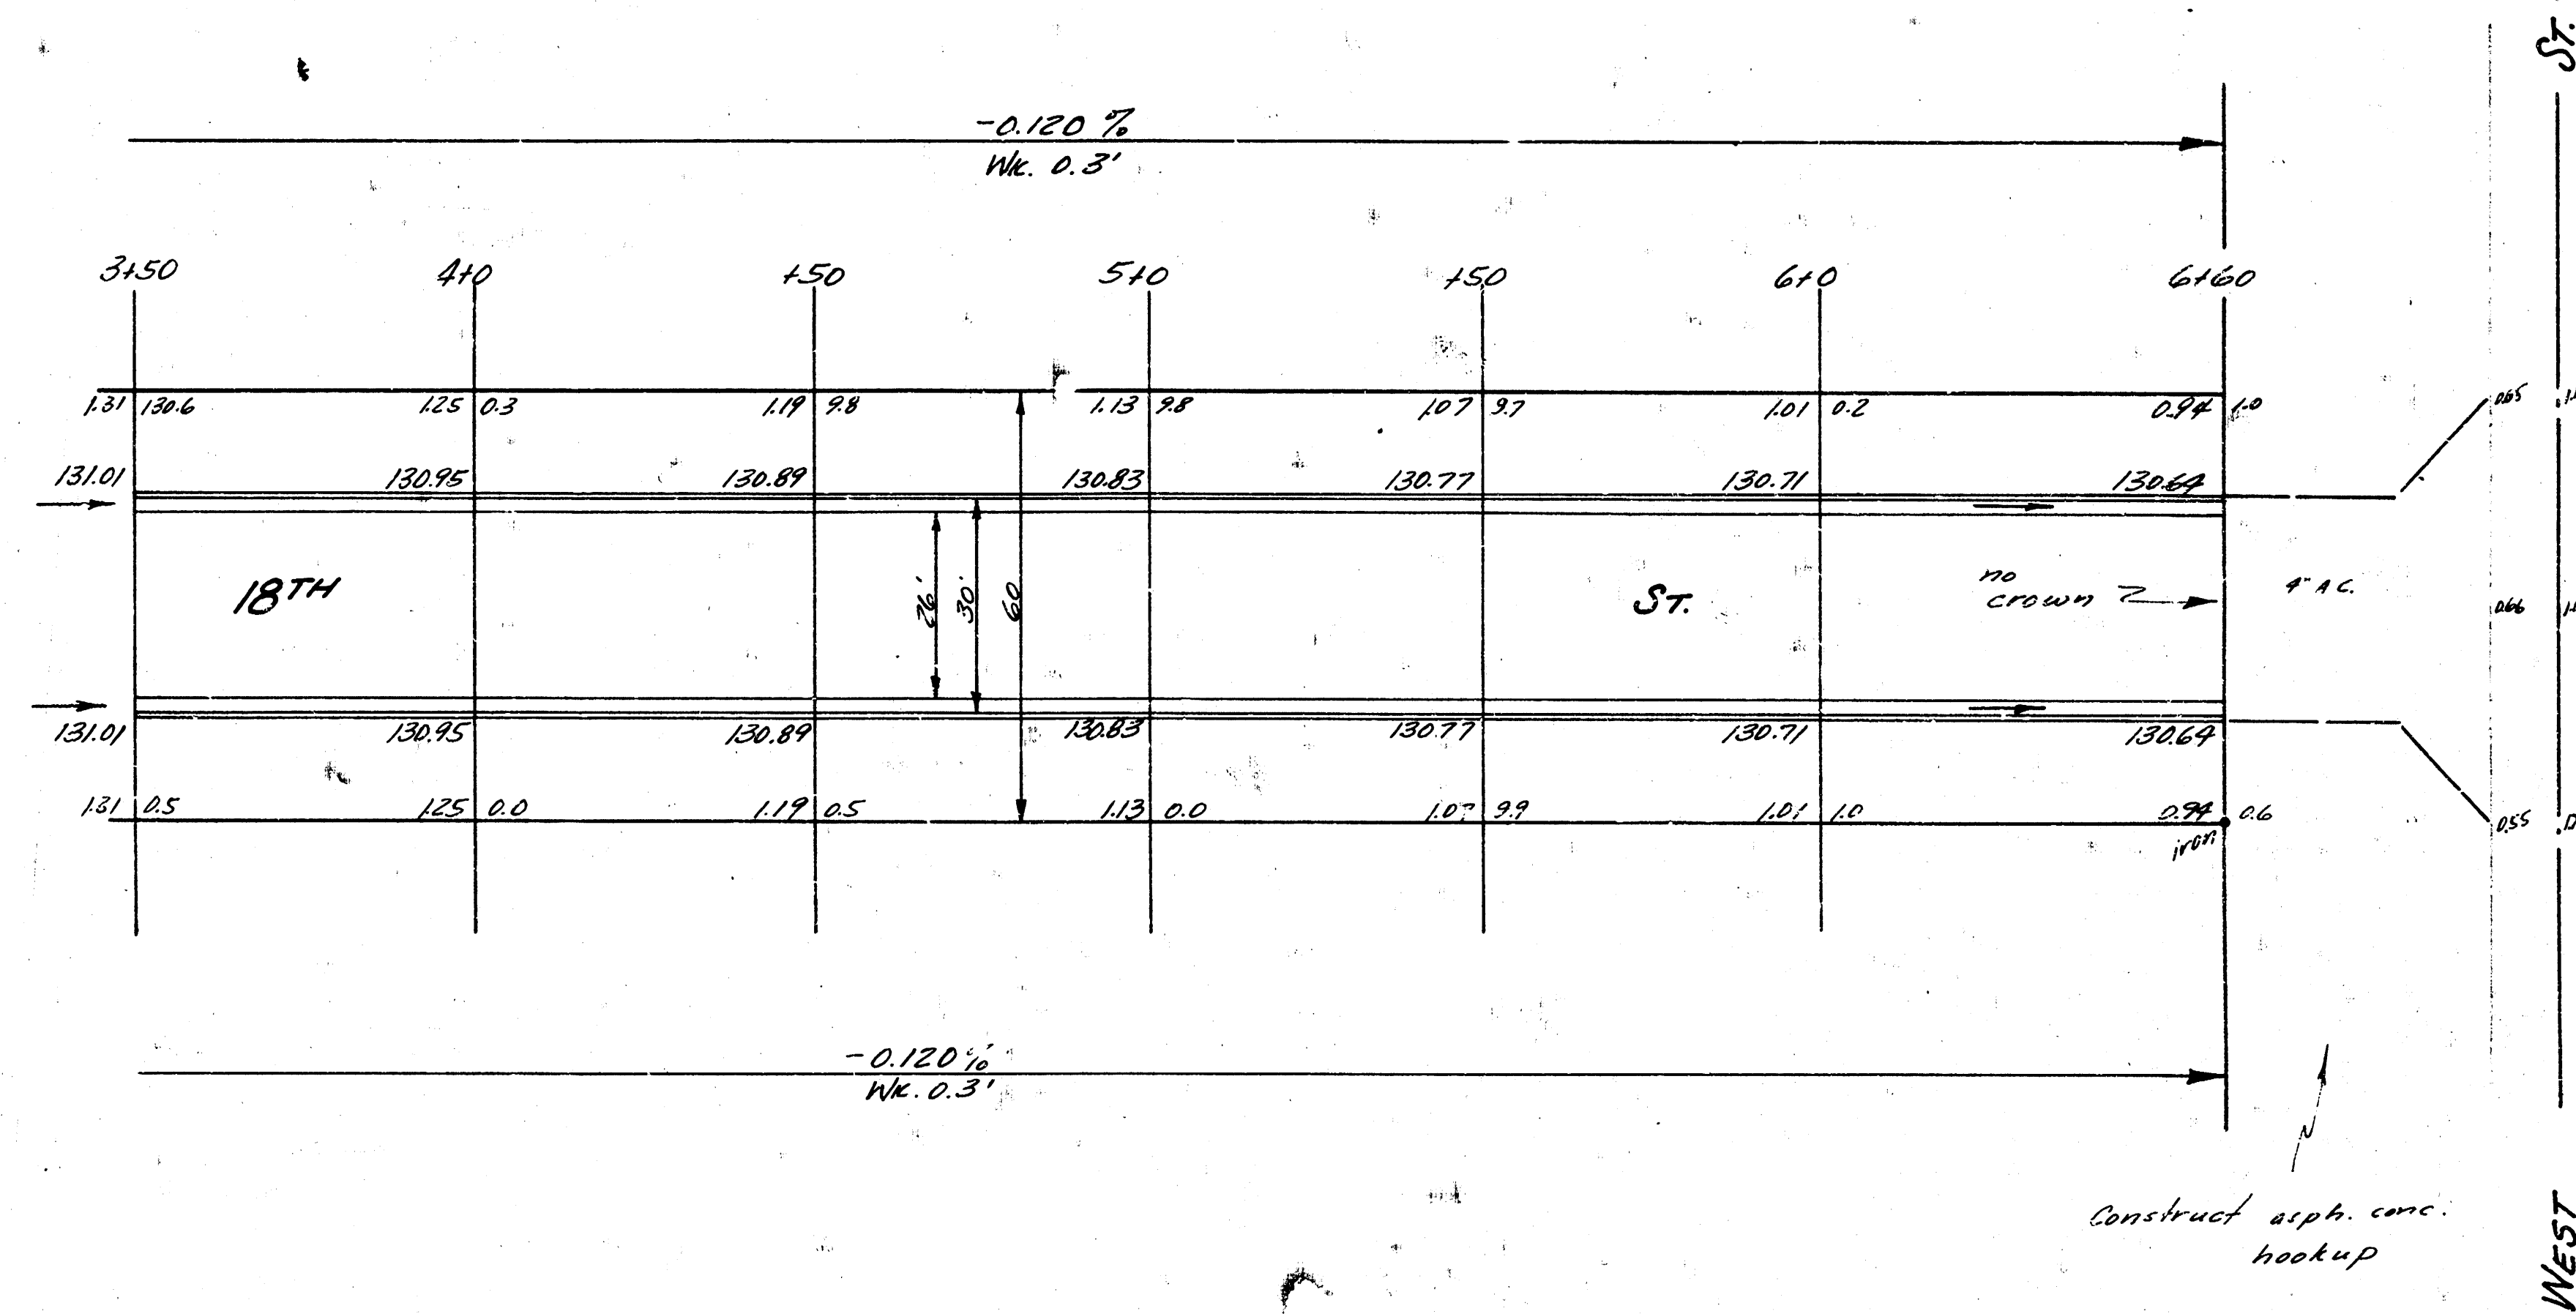

2/3

18TH ST.
W.L. NEVADA TO W.L. WEST ST.
PROJ. C15-255