


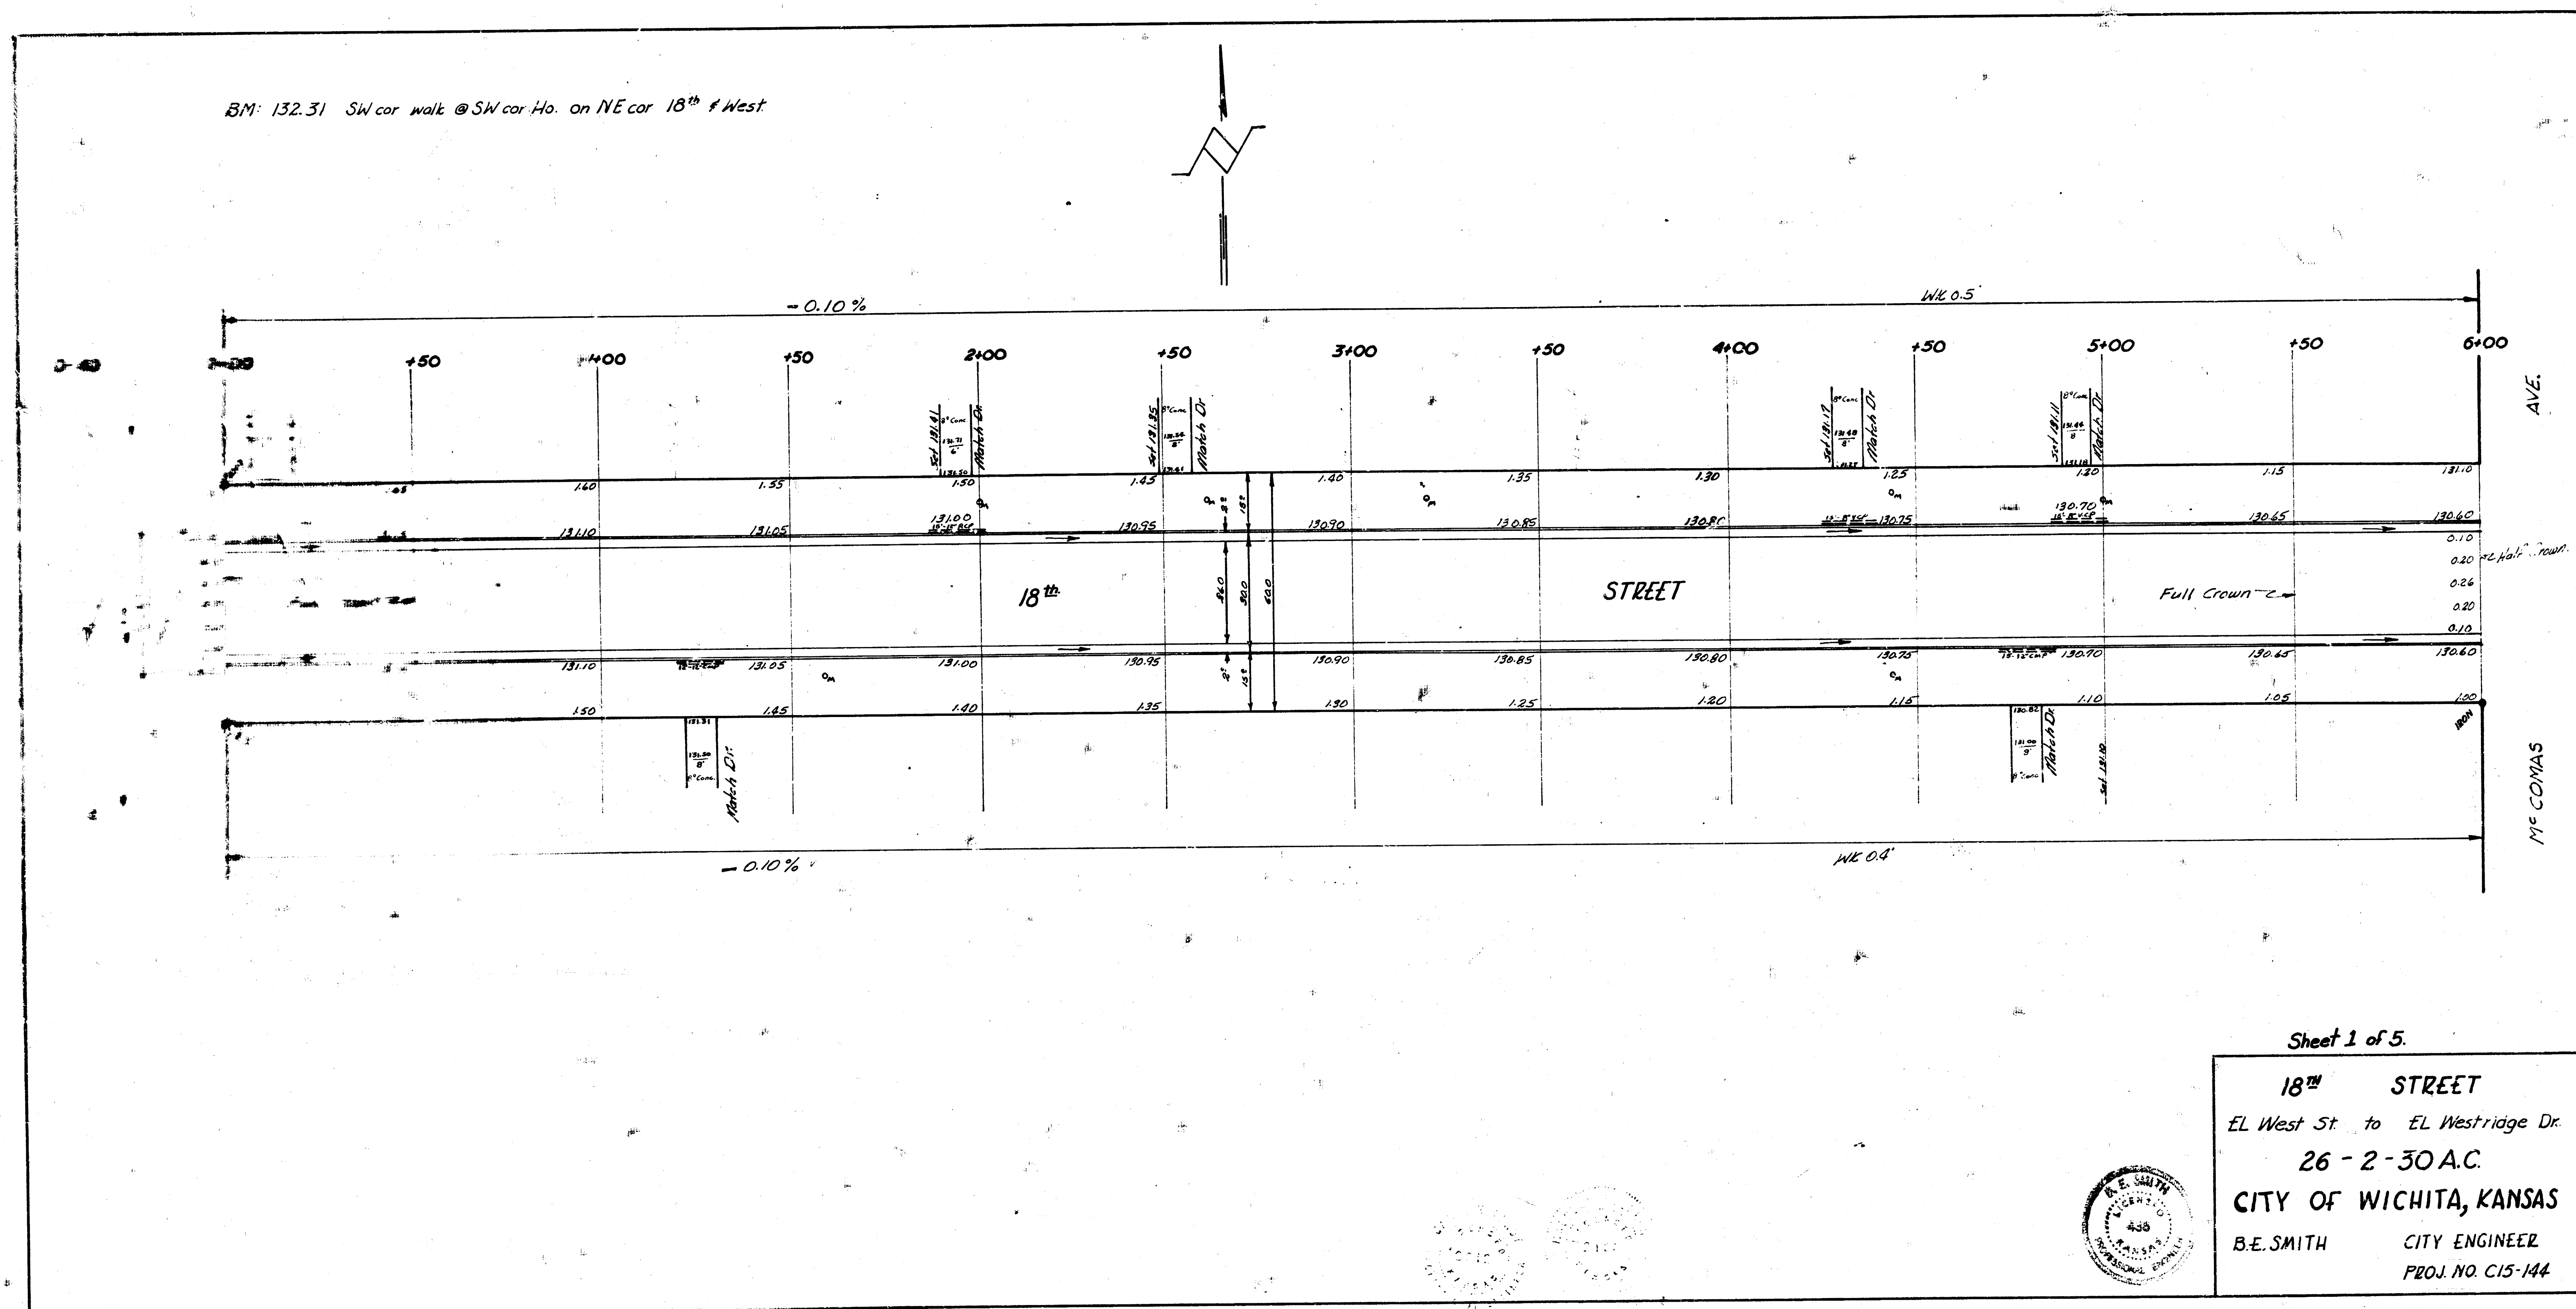

Sheet 1 of 5.

18th STREET

EL West St. to EL Westridge Dr.

26-2-30 A.C.


CITY OF WICHITA, KANSAS


B.E. SMITH

CITY ENGINEER

PROJ. NO. C15-144



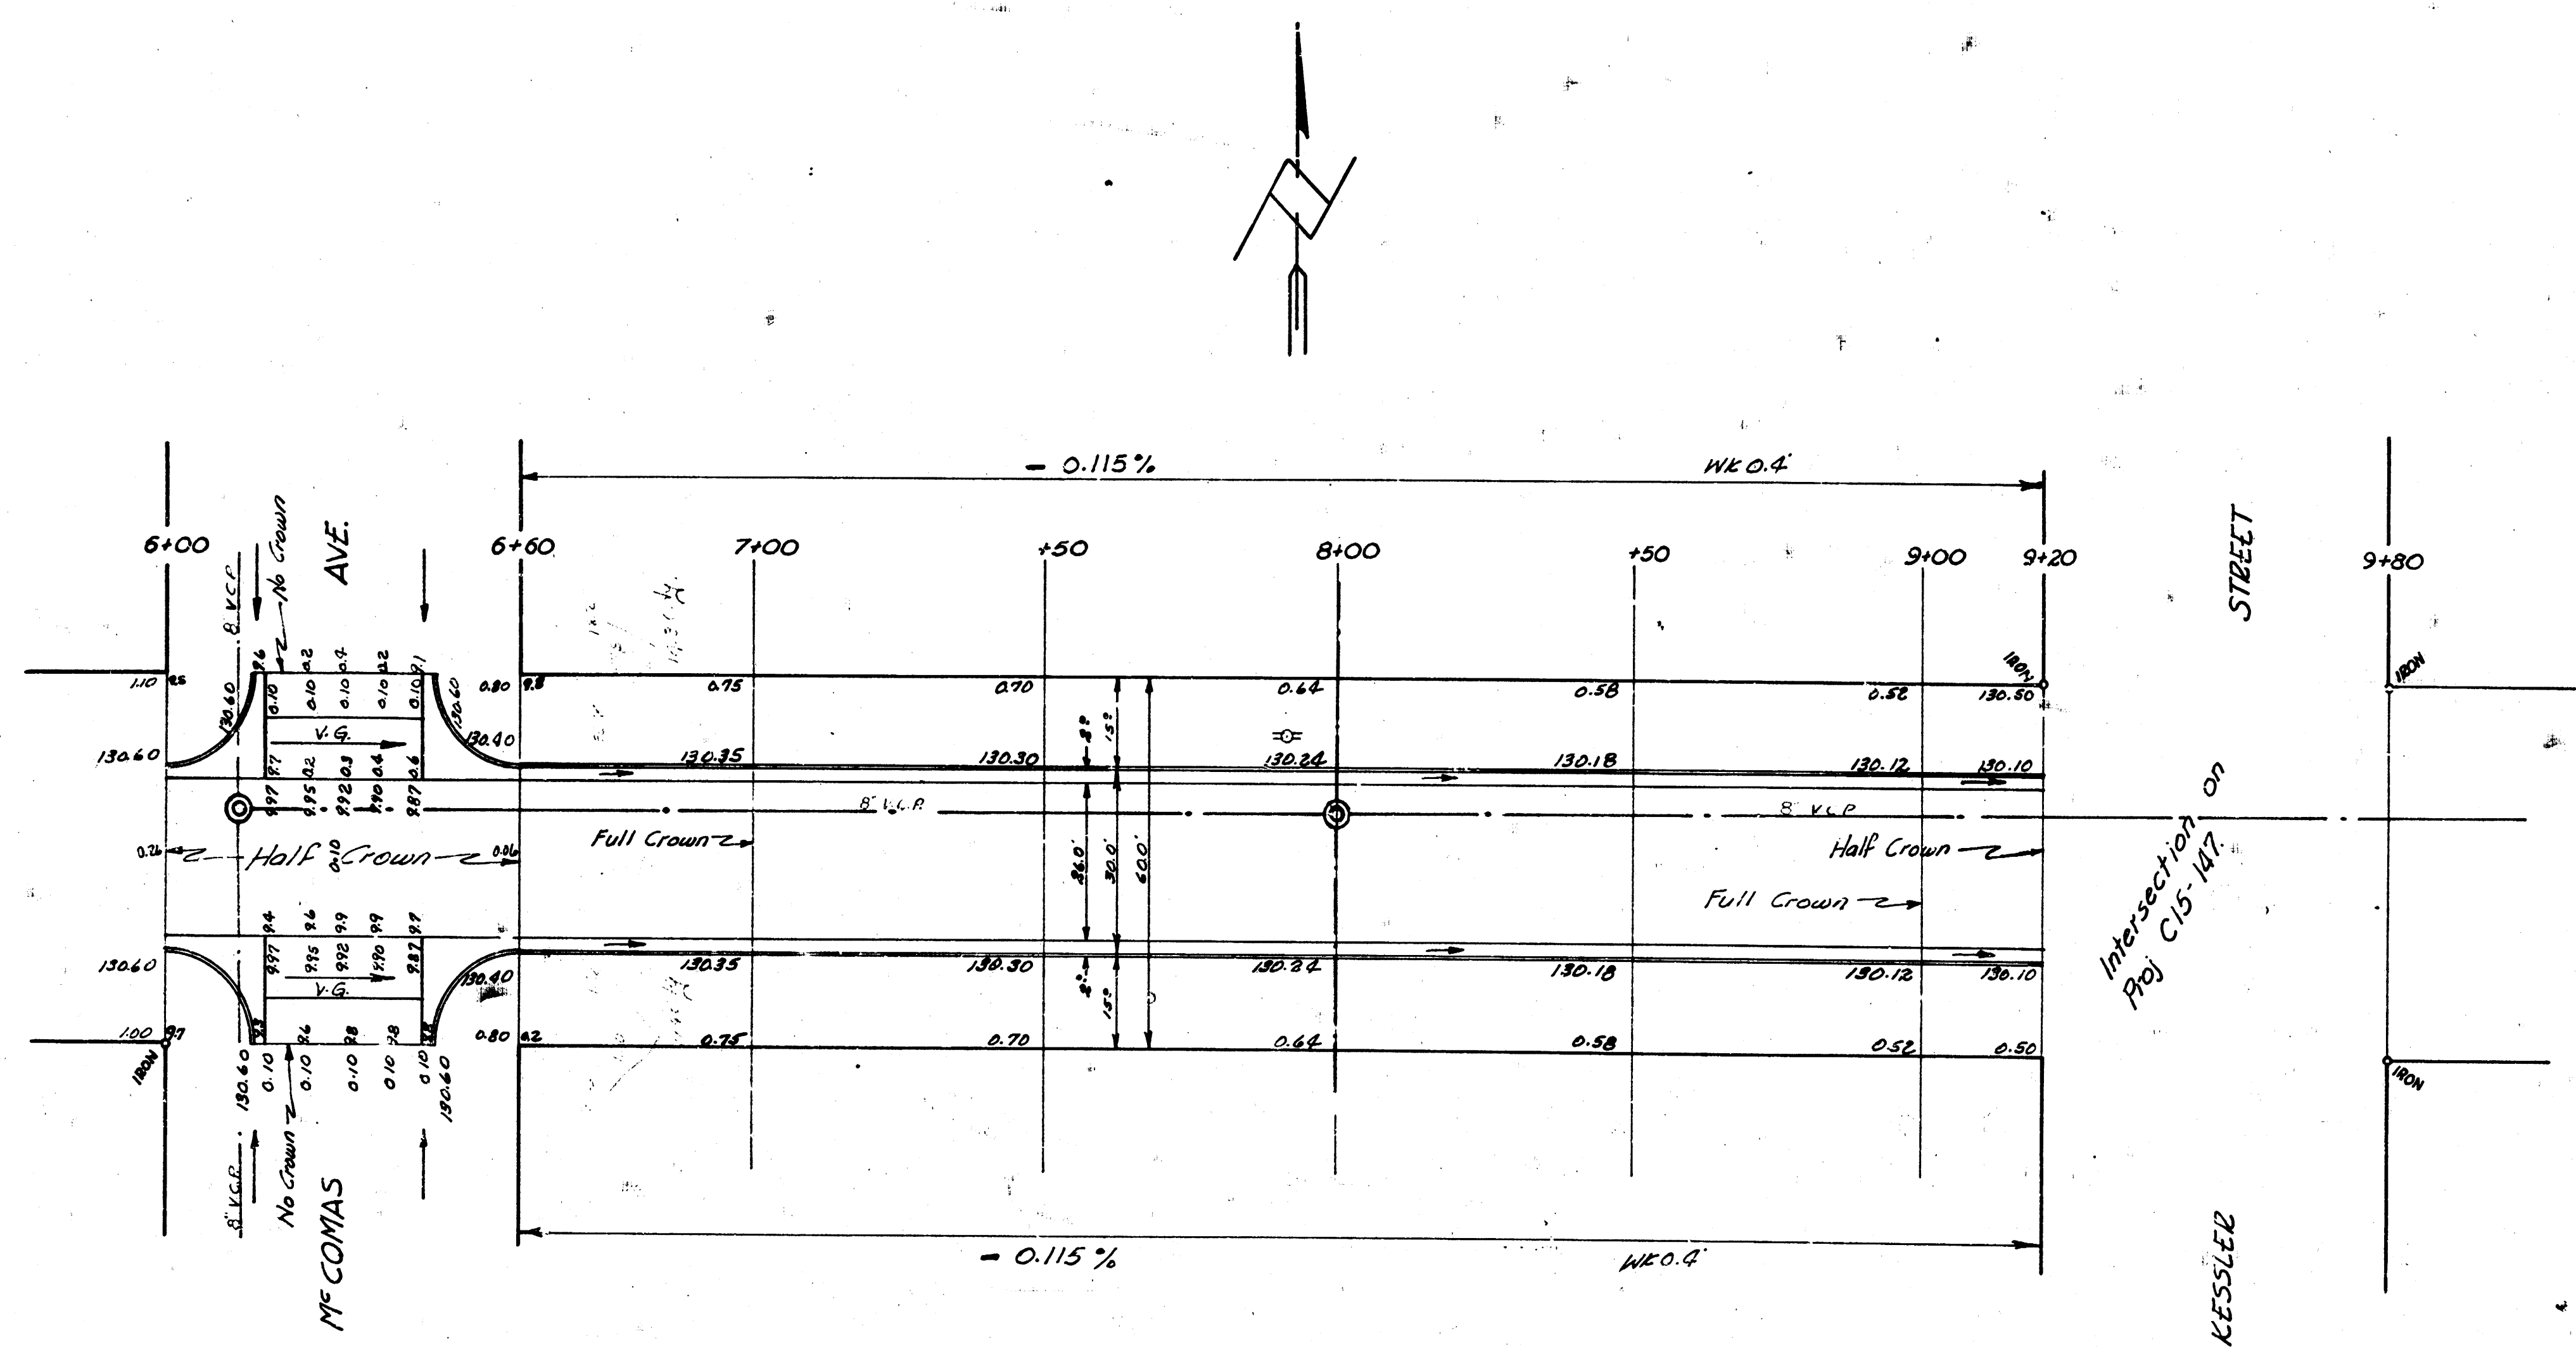

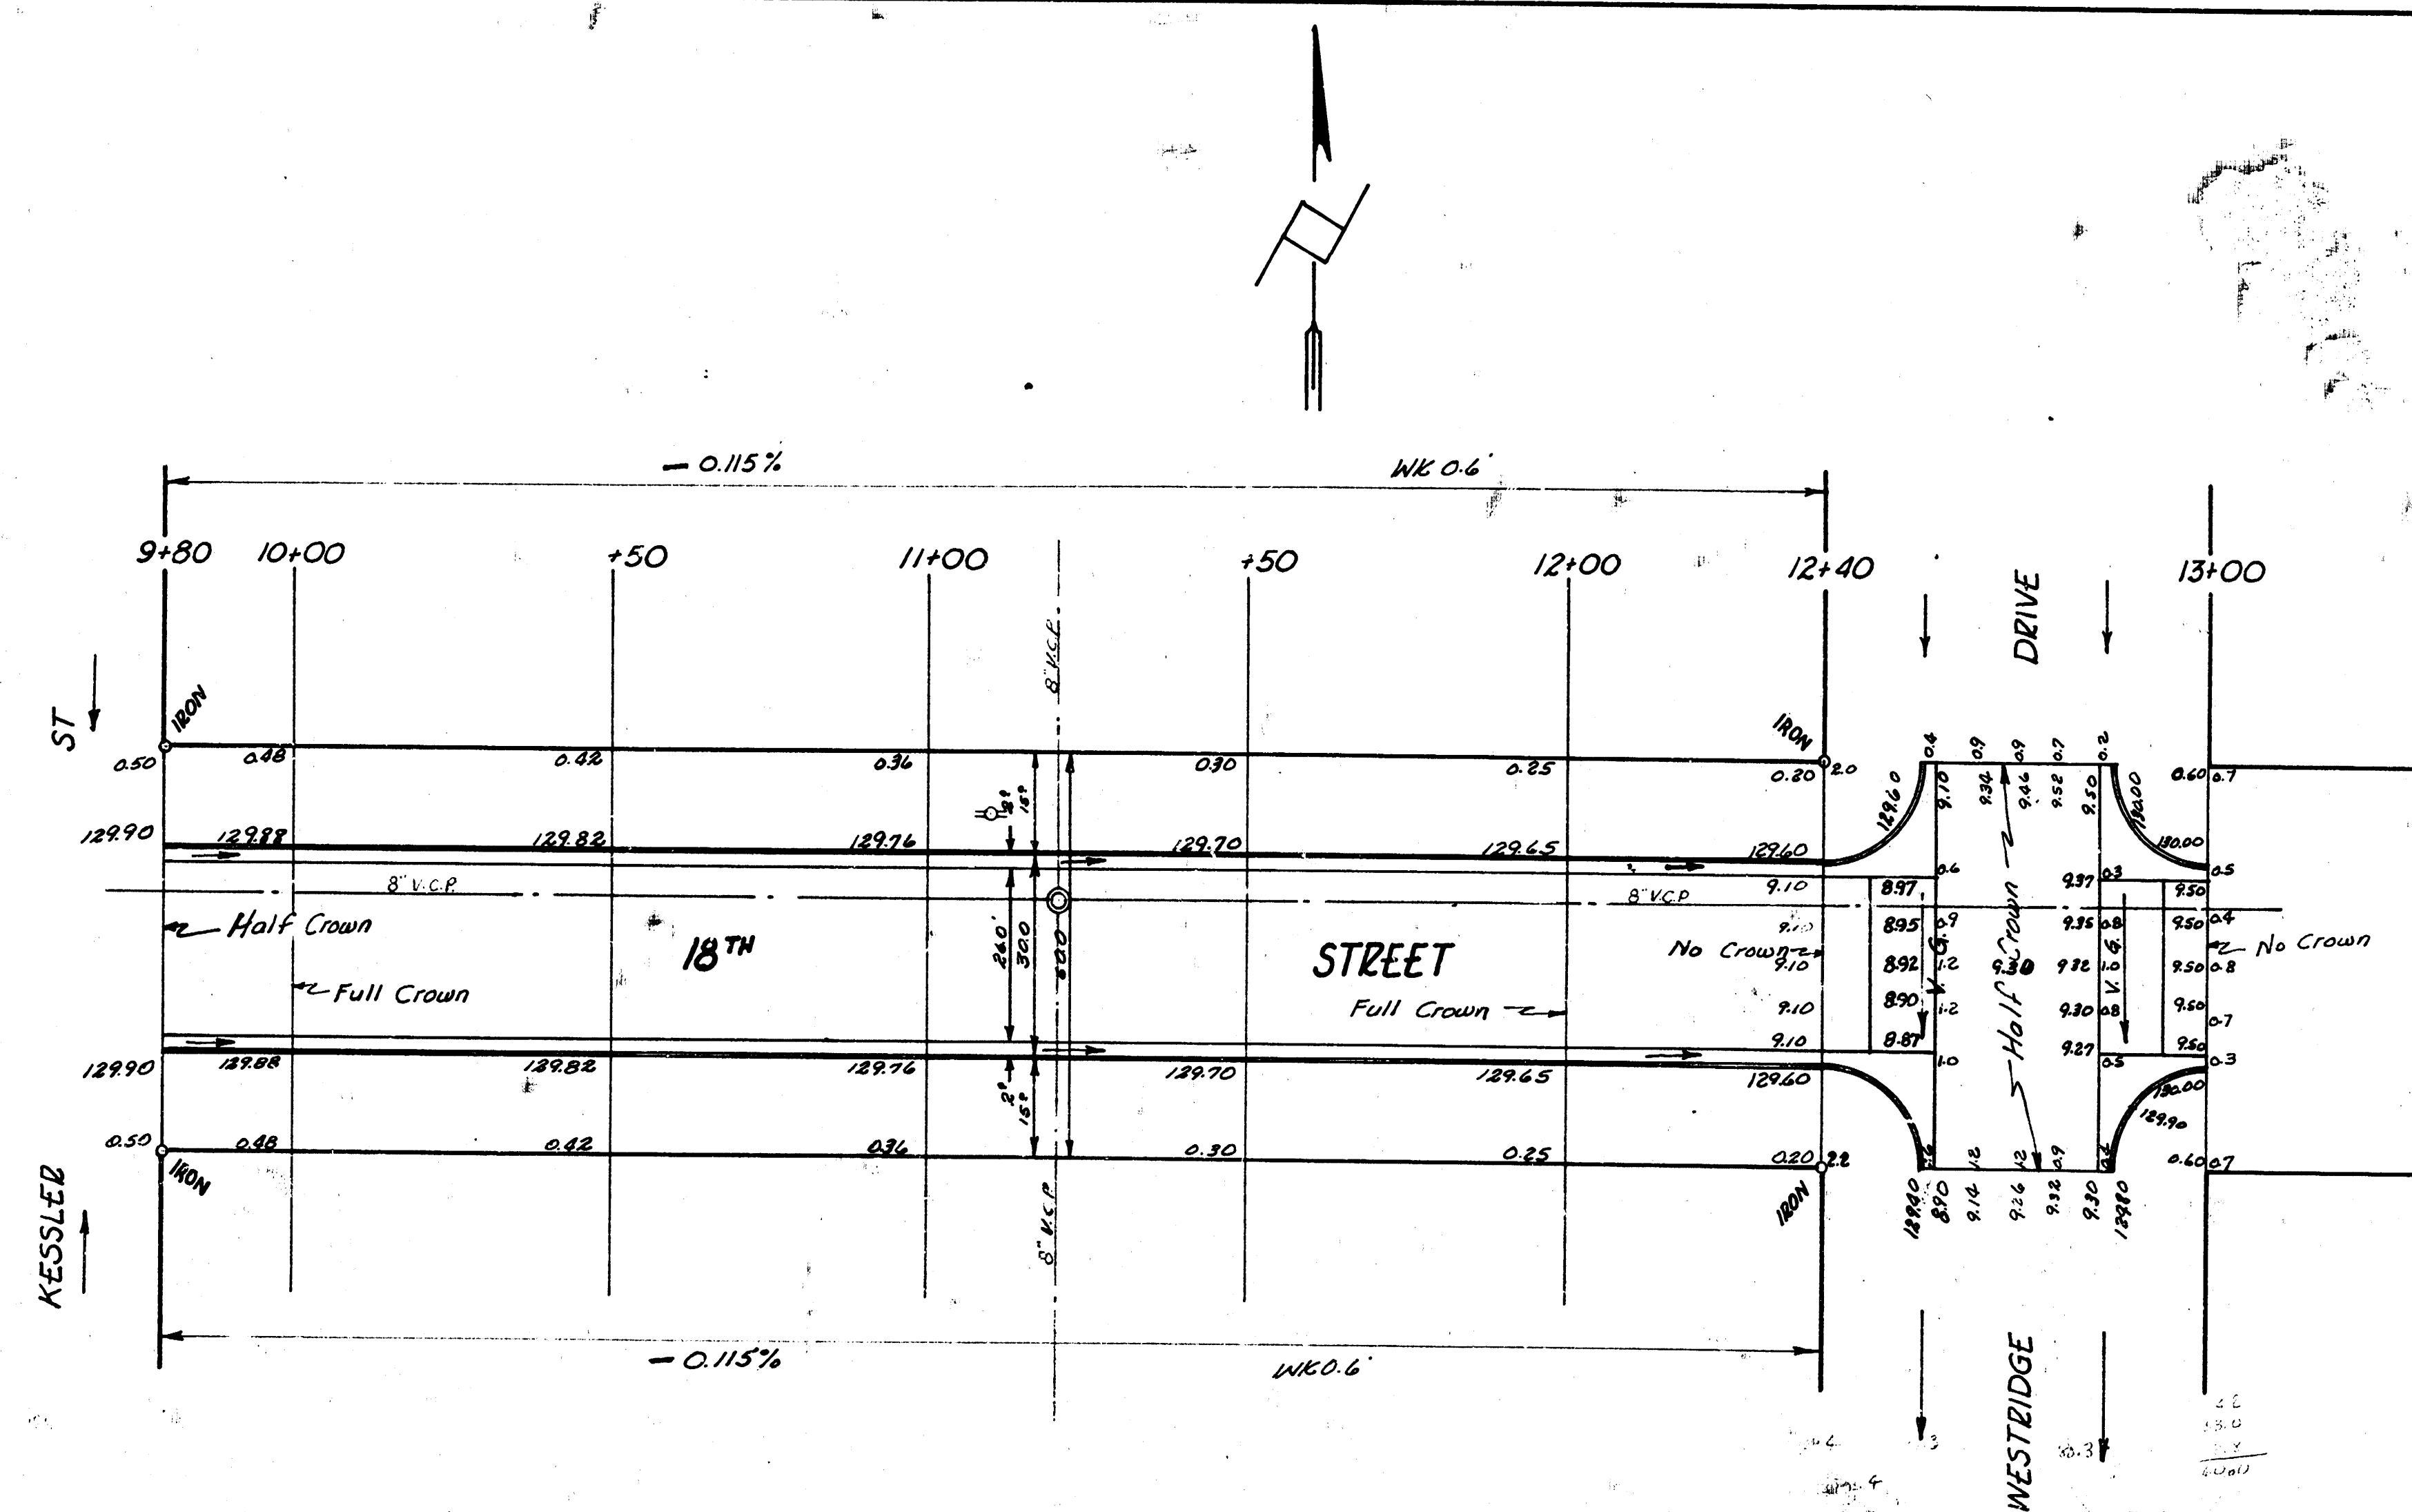

18TH STREET Sheet 3 of 5
 EL WEST ST. to EL WESTBRIDGE DRIVE
 Proj. No. C15-144