


3.M. 122.99' cut top E. ch. Lisa, 7' Se. of S.L. 18th
 B.M. 124.34 R.R. Spike S.S. H.L.P. S.E. Cor. 18th & Woodrow Ct.

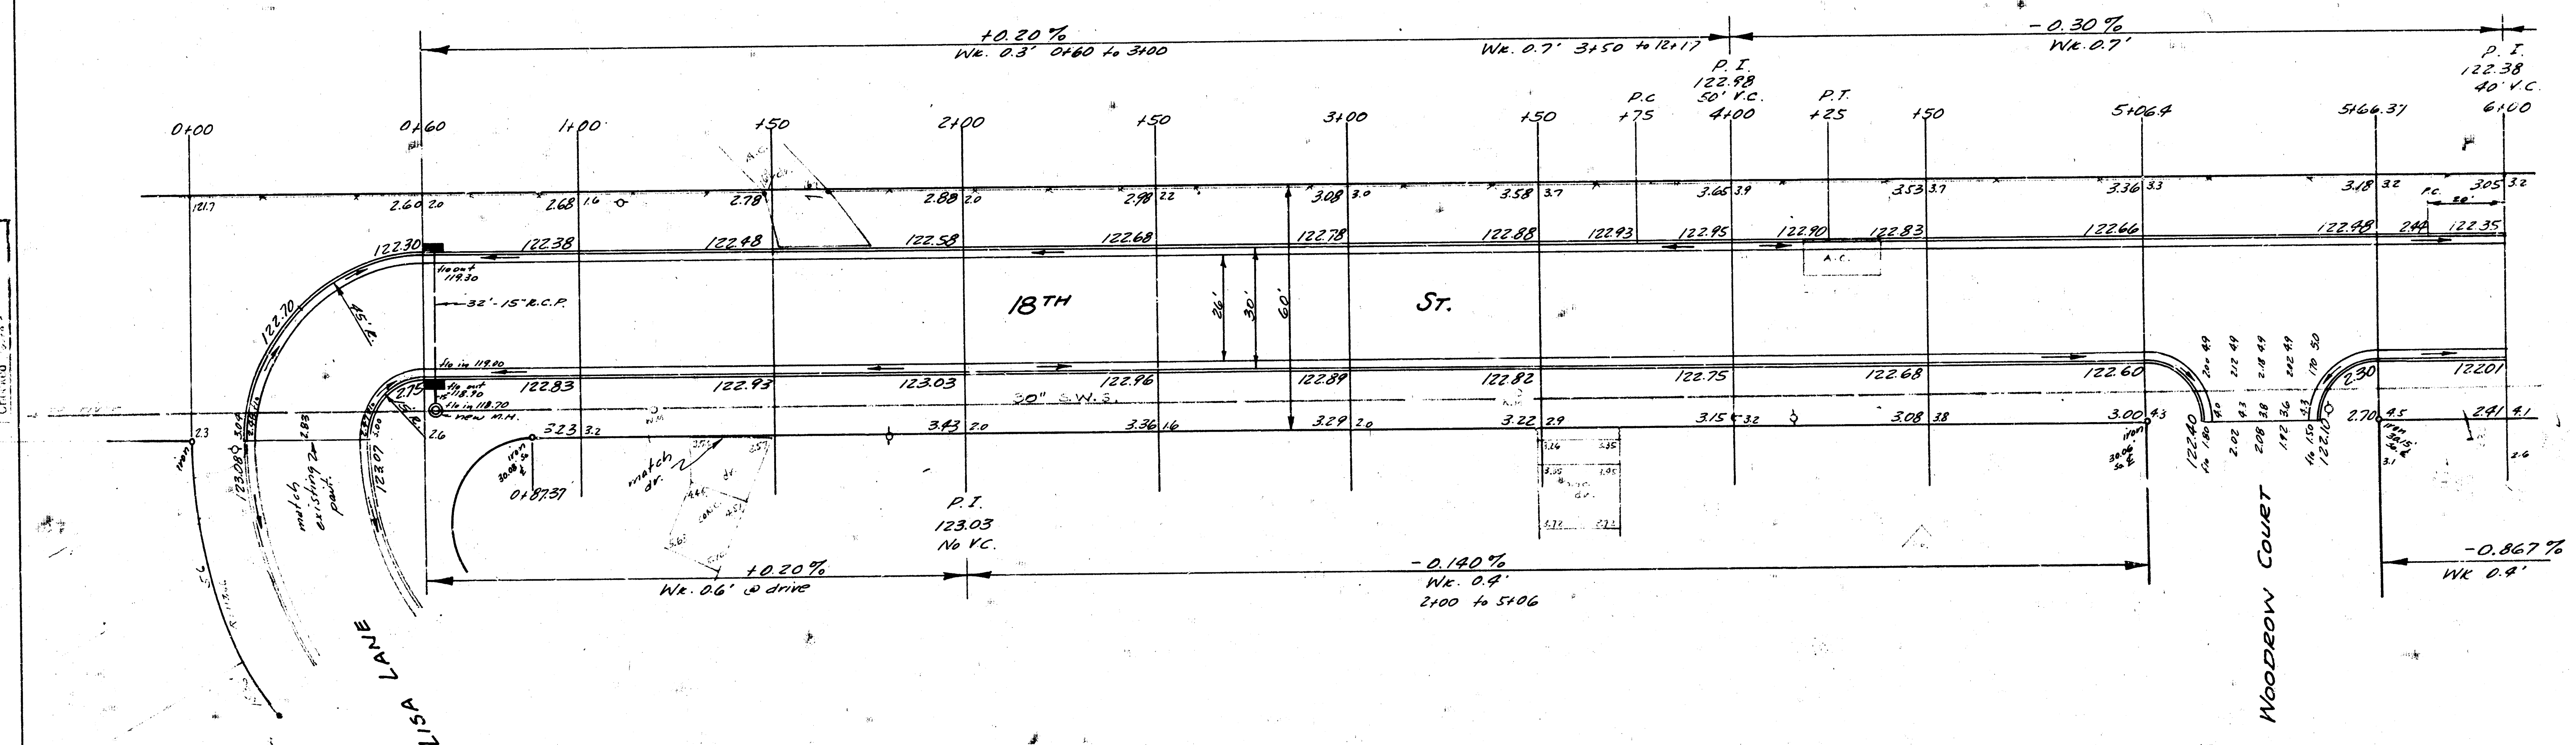

Surveying
 1/2" = 100'
 1/4" = 50'



Fill	Excavation
Property	Property
129	2618.8
10%	261.9
Total	2880.7
	2410 cu yds.




1/4

18TH ST.
 W.L. PORTER TO W.L. LISA LANE
 26-2-30 A.C., ASPHALT BASE
 CITY OF WICHITA, KANSAS
 B.E. SMITH - CITY ENGINEER
 AUG. 1963 PROJ. C13-51

B.M. 120.78 R.R. Spike N.S. Pole SW Cor. 18th & Woodrow

B.M. 123.64 R.R. Spike N.S. large elm tree S.W. Cor. 18th & Porter

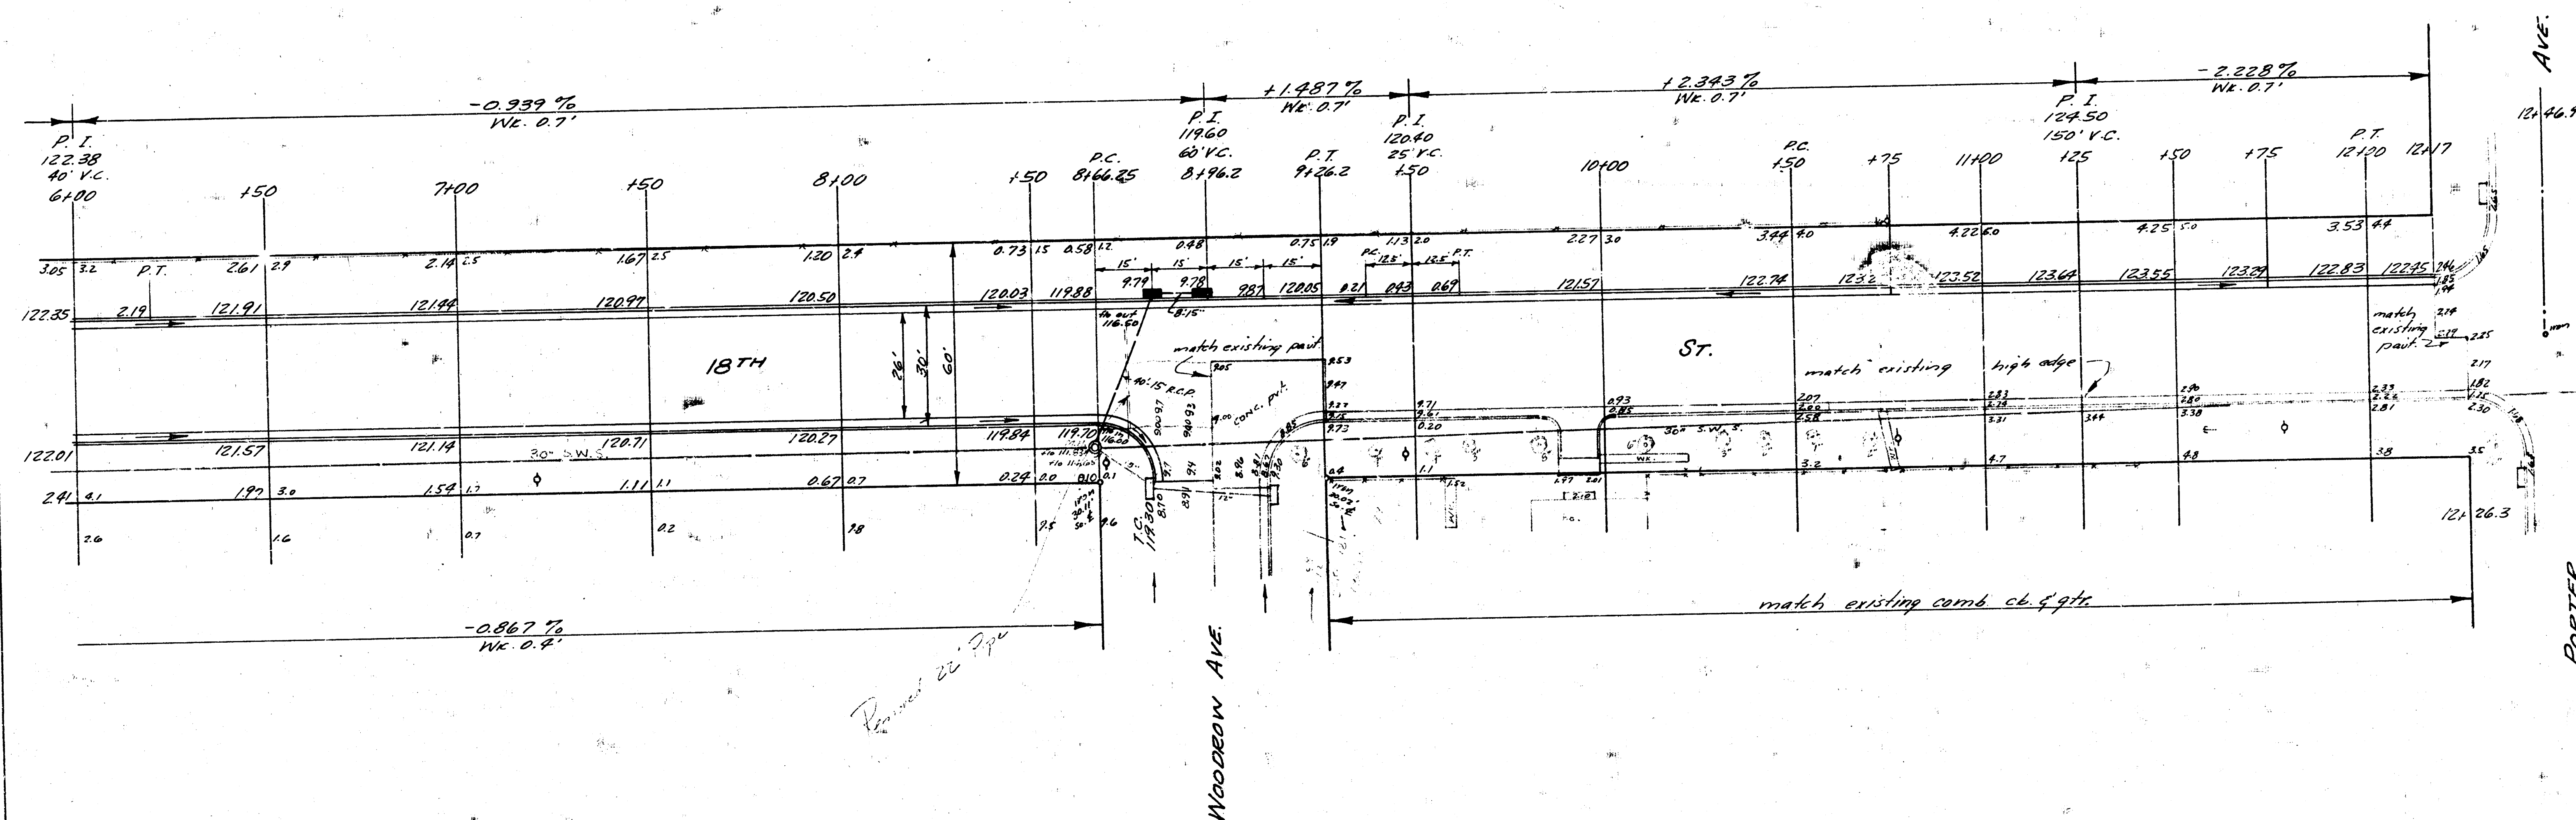

2/4

18TH ST.
PROJ. C13-51