


S-5

Exc.	Fill
Prop.	Prop.
622.1	0
2535.6	10.1
429.5	2
3417.2	110.1
+10.7	2.2
3427.9	121.1
24125	100

BM 128.14 T IN TAY. HYD. SW COR. 18TH GROVE
 BM 150.62 E IN BIRCHIE W.C. VOLUTINA 65L 18TH
 BM 177.41 NW COR. CONC. PAV. HO^W 18TH N CHAUTAUQUA

SCALE 1"=20'

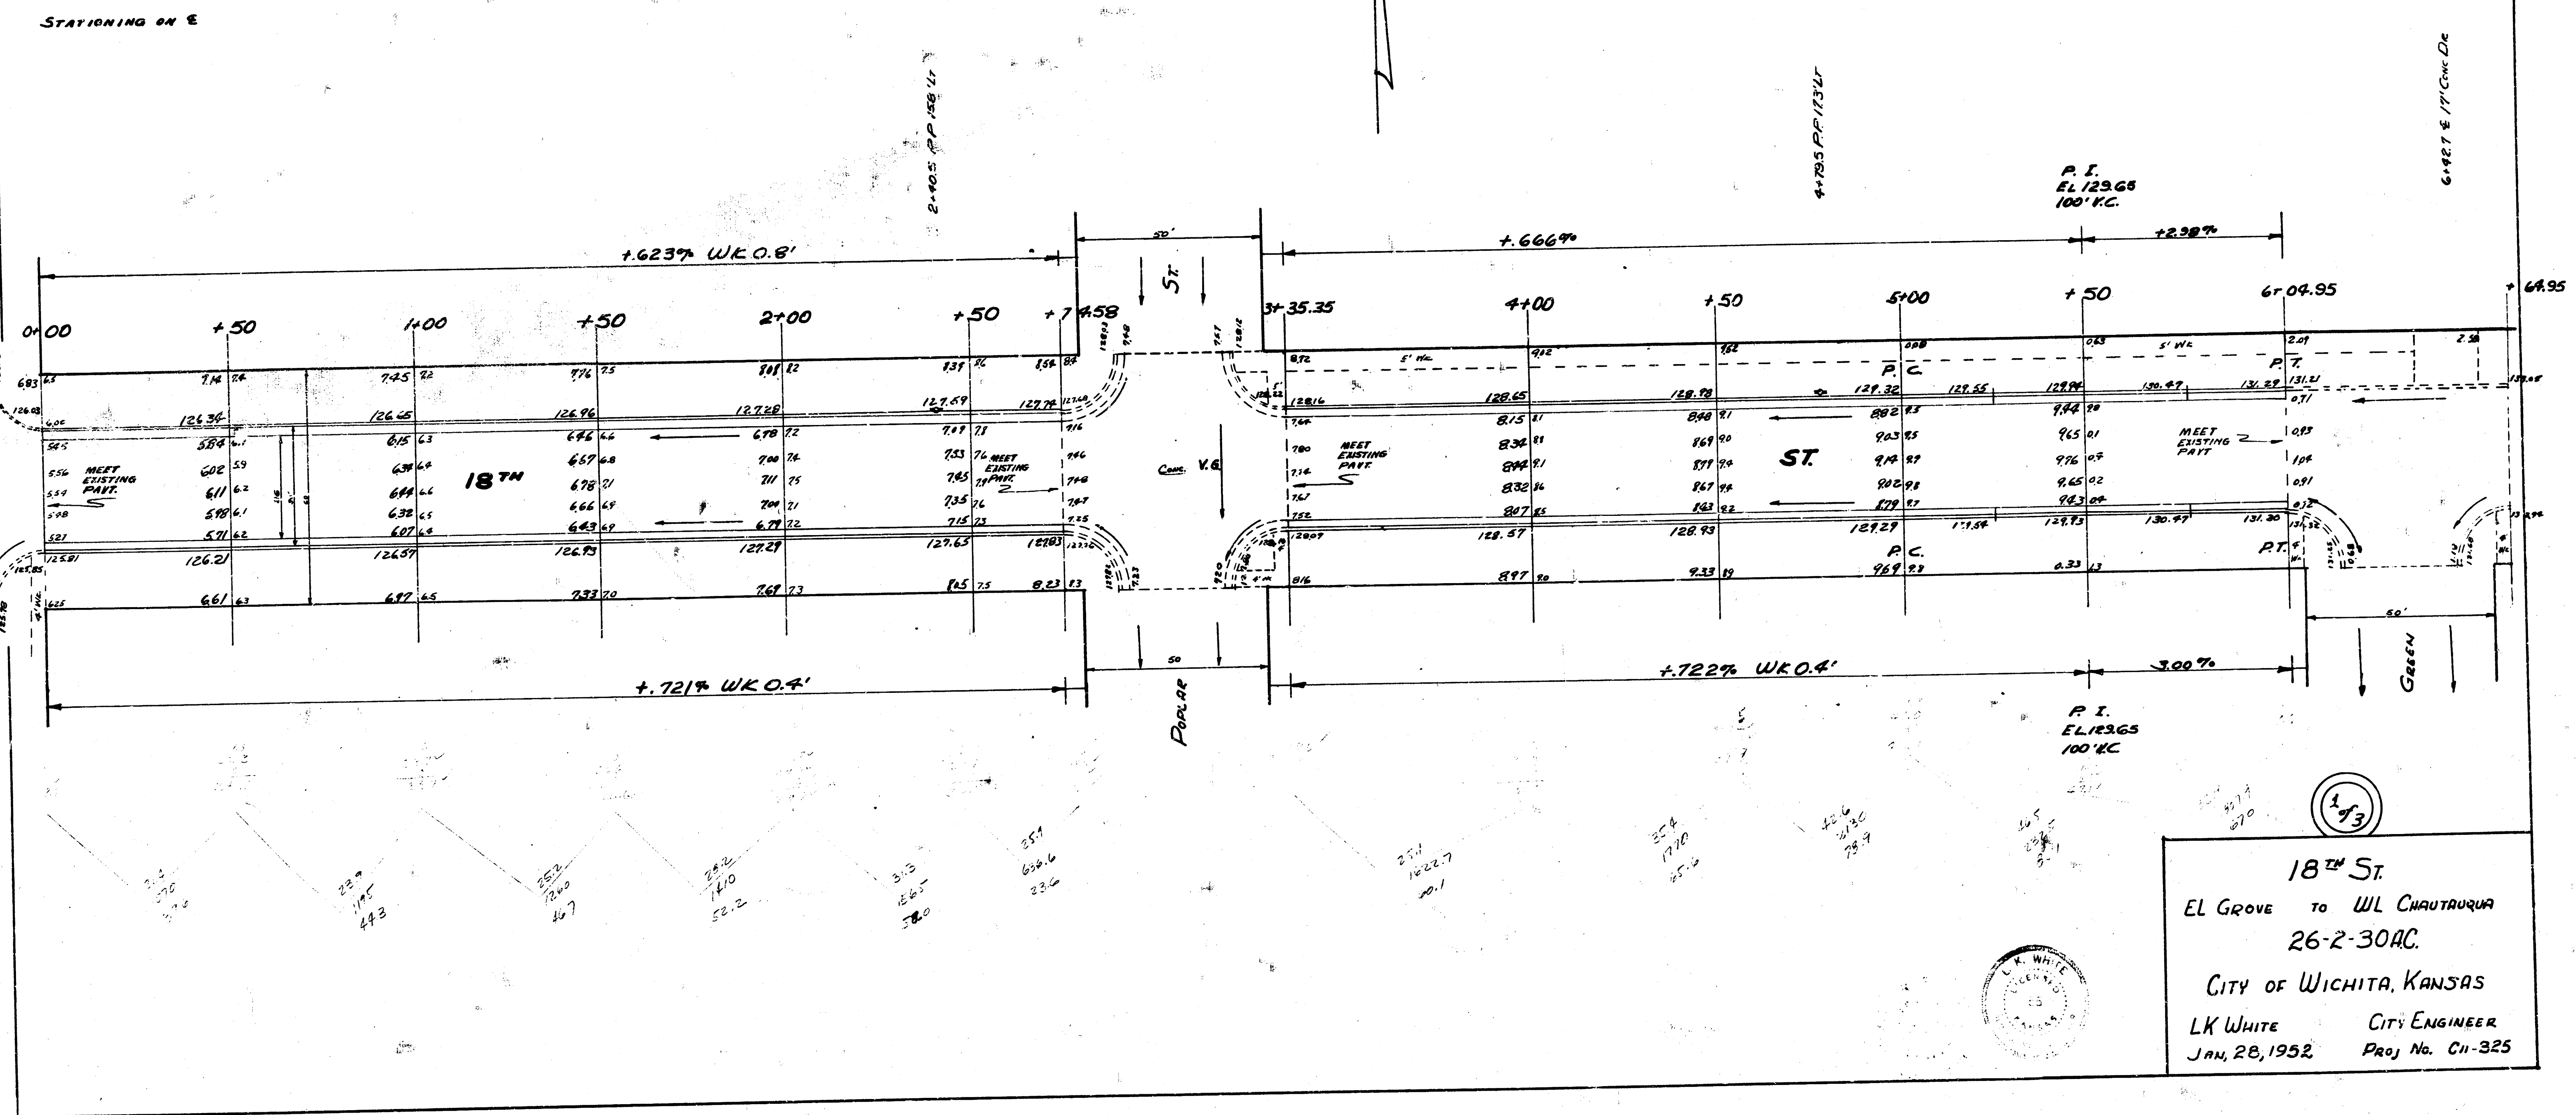

18TH ST.
 EL GROVE TO WL CHAUTAUQUA
 26-2-30AC.
 CITY OF WICHITA, KANSAS
 LK WHITE CITY ENGINEER
 JAN. 28, 1932 Proj No. CH-325

