


B.M. 213.52 S.W. Cor. Conc. Step Ho^m 1858 Roosevelt

NOTE: CHAIN E. ON E

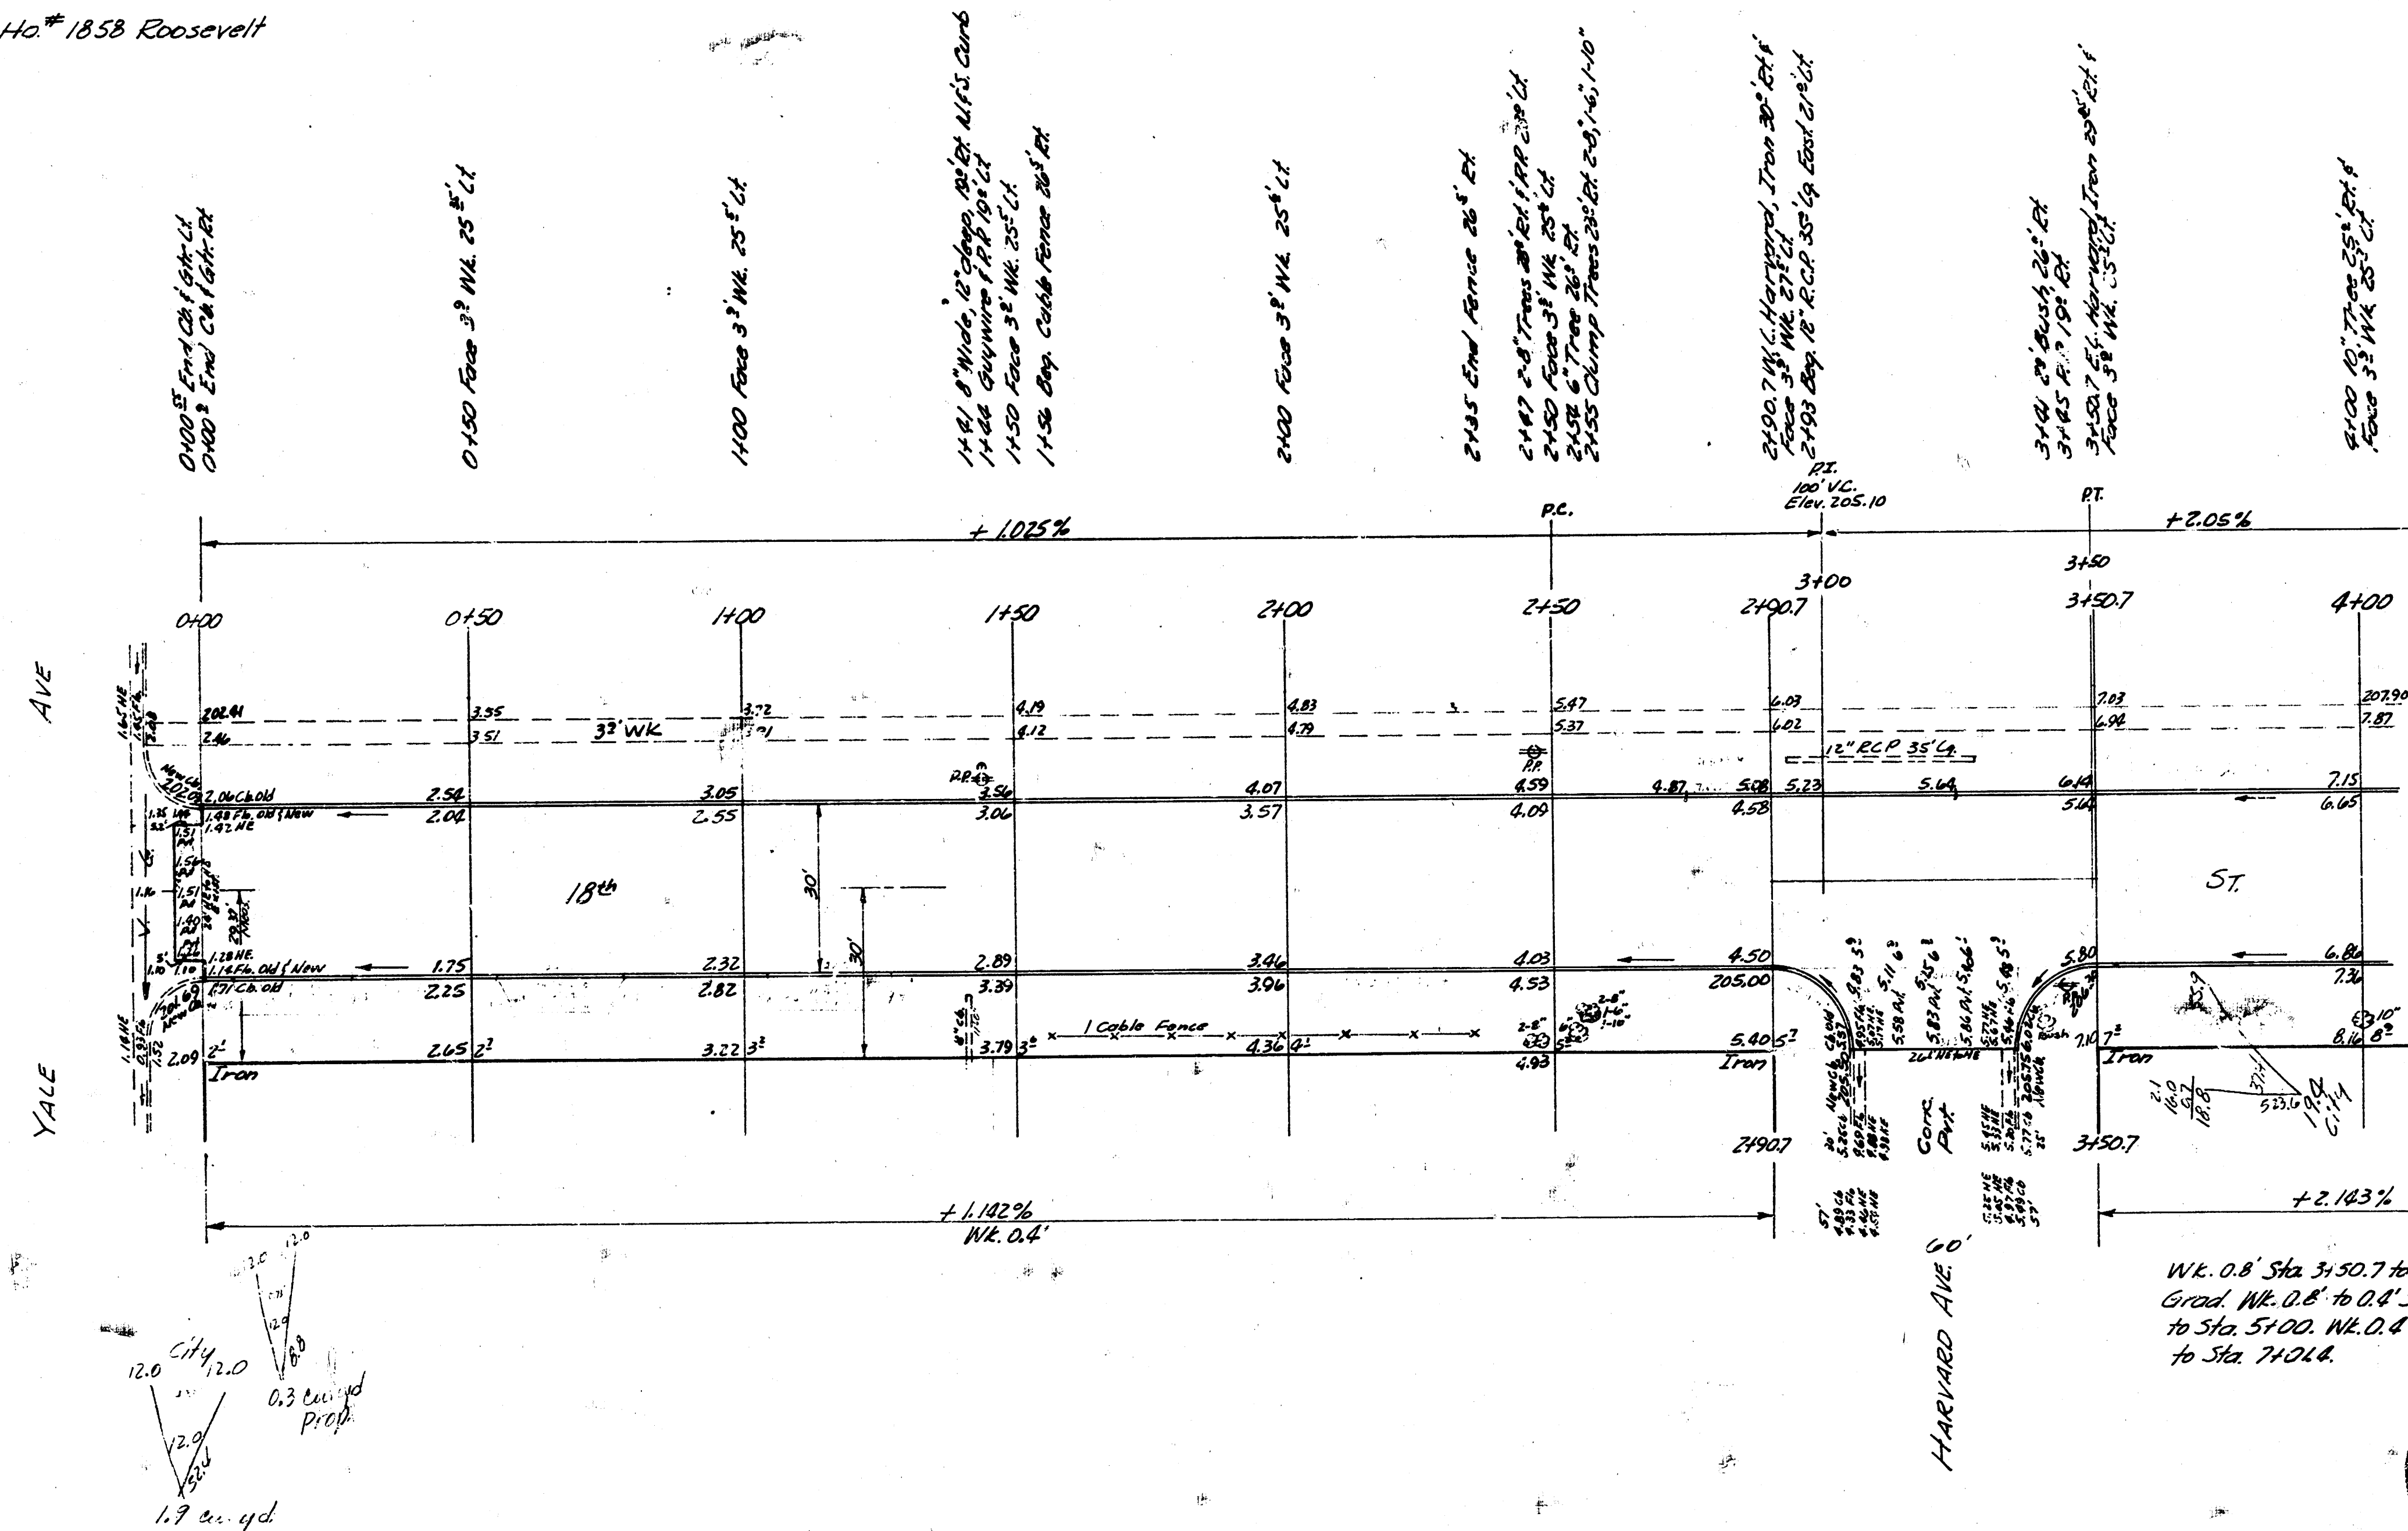

Prop	Excav
0.3	614
0.3	213
1227.9	1153
1230.2	1045
123.0	1045
Total 1353.2 cu yds	Total 1810 cu yds

Wk. 0.8' Sta 3+50.7 to Sta 4+50
 Grad. Wk. 0.8' to 0.8' Sta 4+50
 to Sta 5+00. Wk. 0.8' Sta 5+00
 to Sta 7+00.6



NOTE TO CONTRACTOR
 This project will be constructed under the supervision of the CITY ENGINEER and conforming to the SPECIFICATIONS of the CITY OF WICHITA. The CONTRACTOR will reimburse the City of Wichita for all cost of Engineering, Plans, and Inspection.

18th ST
 E.L. YALE TO E.L. ROOSEVELT
 30' CONC. & CO.
 CITY OF WICHITA, KANSAS
 B.E. SMITH CITY ENGINEER
 MAY 1954 PRIVATE JOB

1/4

