


S.M. 12+38 S.E. cor. conc. step House NW cor. 22nd & 22nd.  
 B.M. 125.85 F.P. SE conc. Minnesota & 22nd.

Base 22nd St. - 60' R.W.

NOTE TO FIELD ENGINEER & CONTRACTOR:  
 Parkings to be graded so that trees, hedges  
 and fences will not be disturbed. See  
 Plan for grading construction.

N  
 SCALE 1"=20'

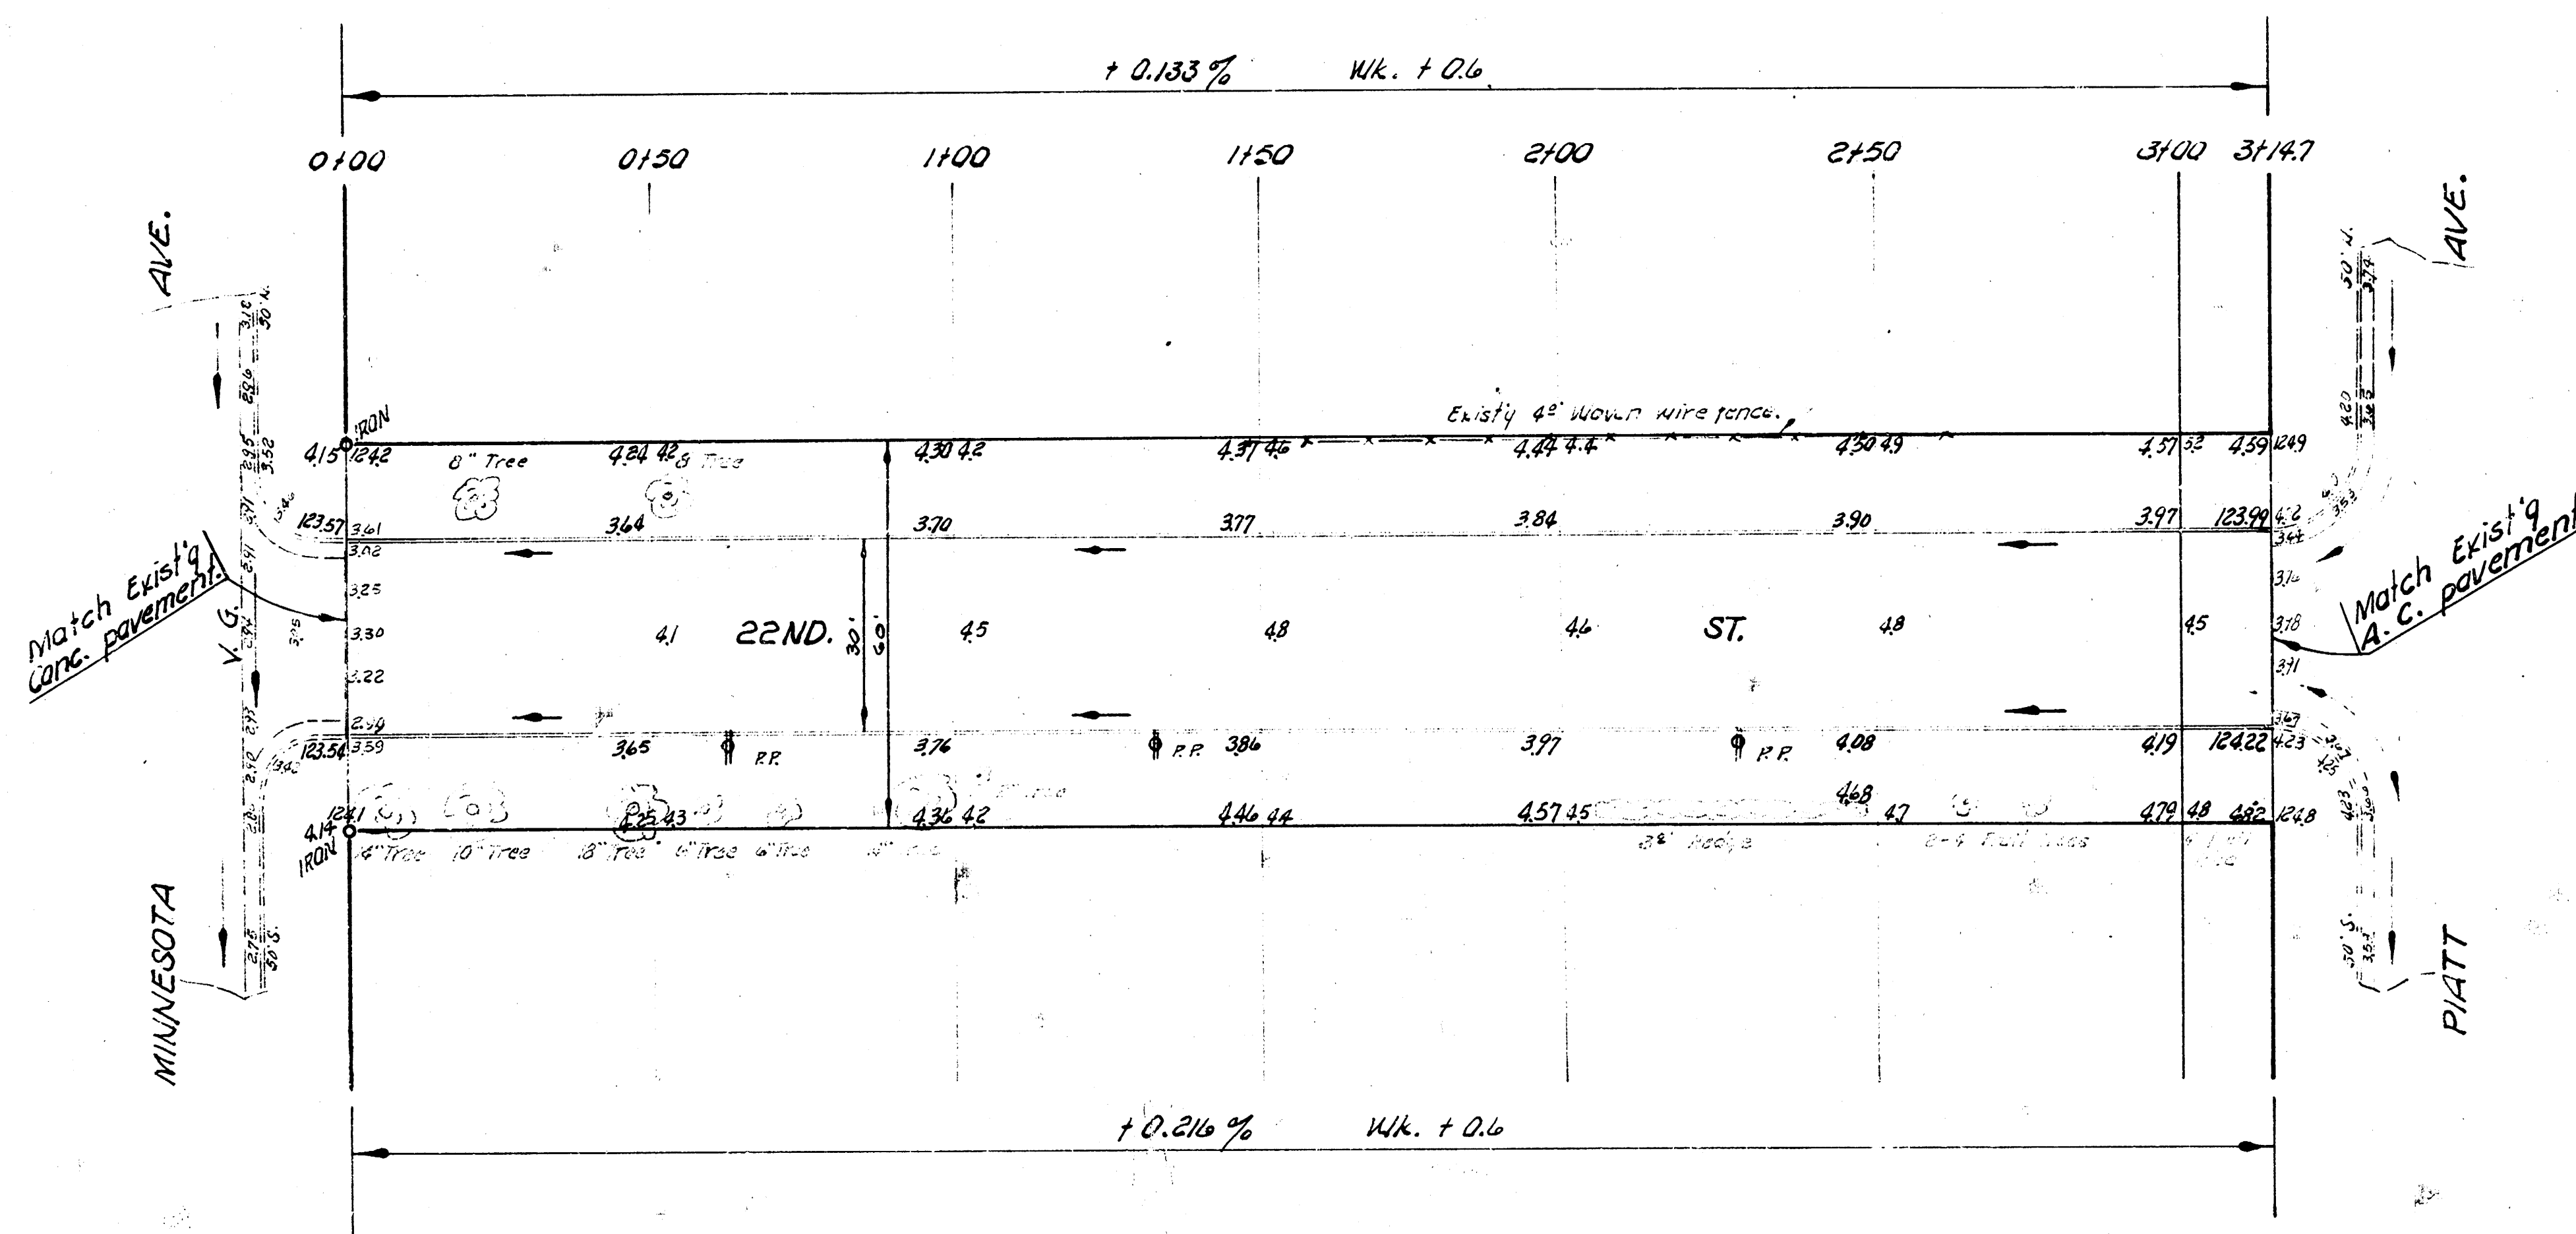

22ND ST.  
 EL. MINNESOTA TO WL. PLATT  
 30' CONC. & CB  
 CITY OF WICHITA, KANSAS  
 B. E. SMITH CITY ENGINEER  
 PROJ. NO. C17-92



1/2