


McGough B.R. 2000

B.M. 13782 Top Iron N.E. Cor. Grove & 22nd.
B.M. 13352 G in Globe E. cb Grove St. 21st. Nend 4th End.

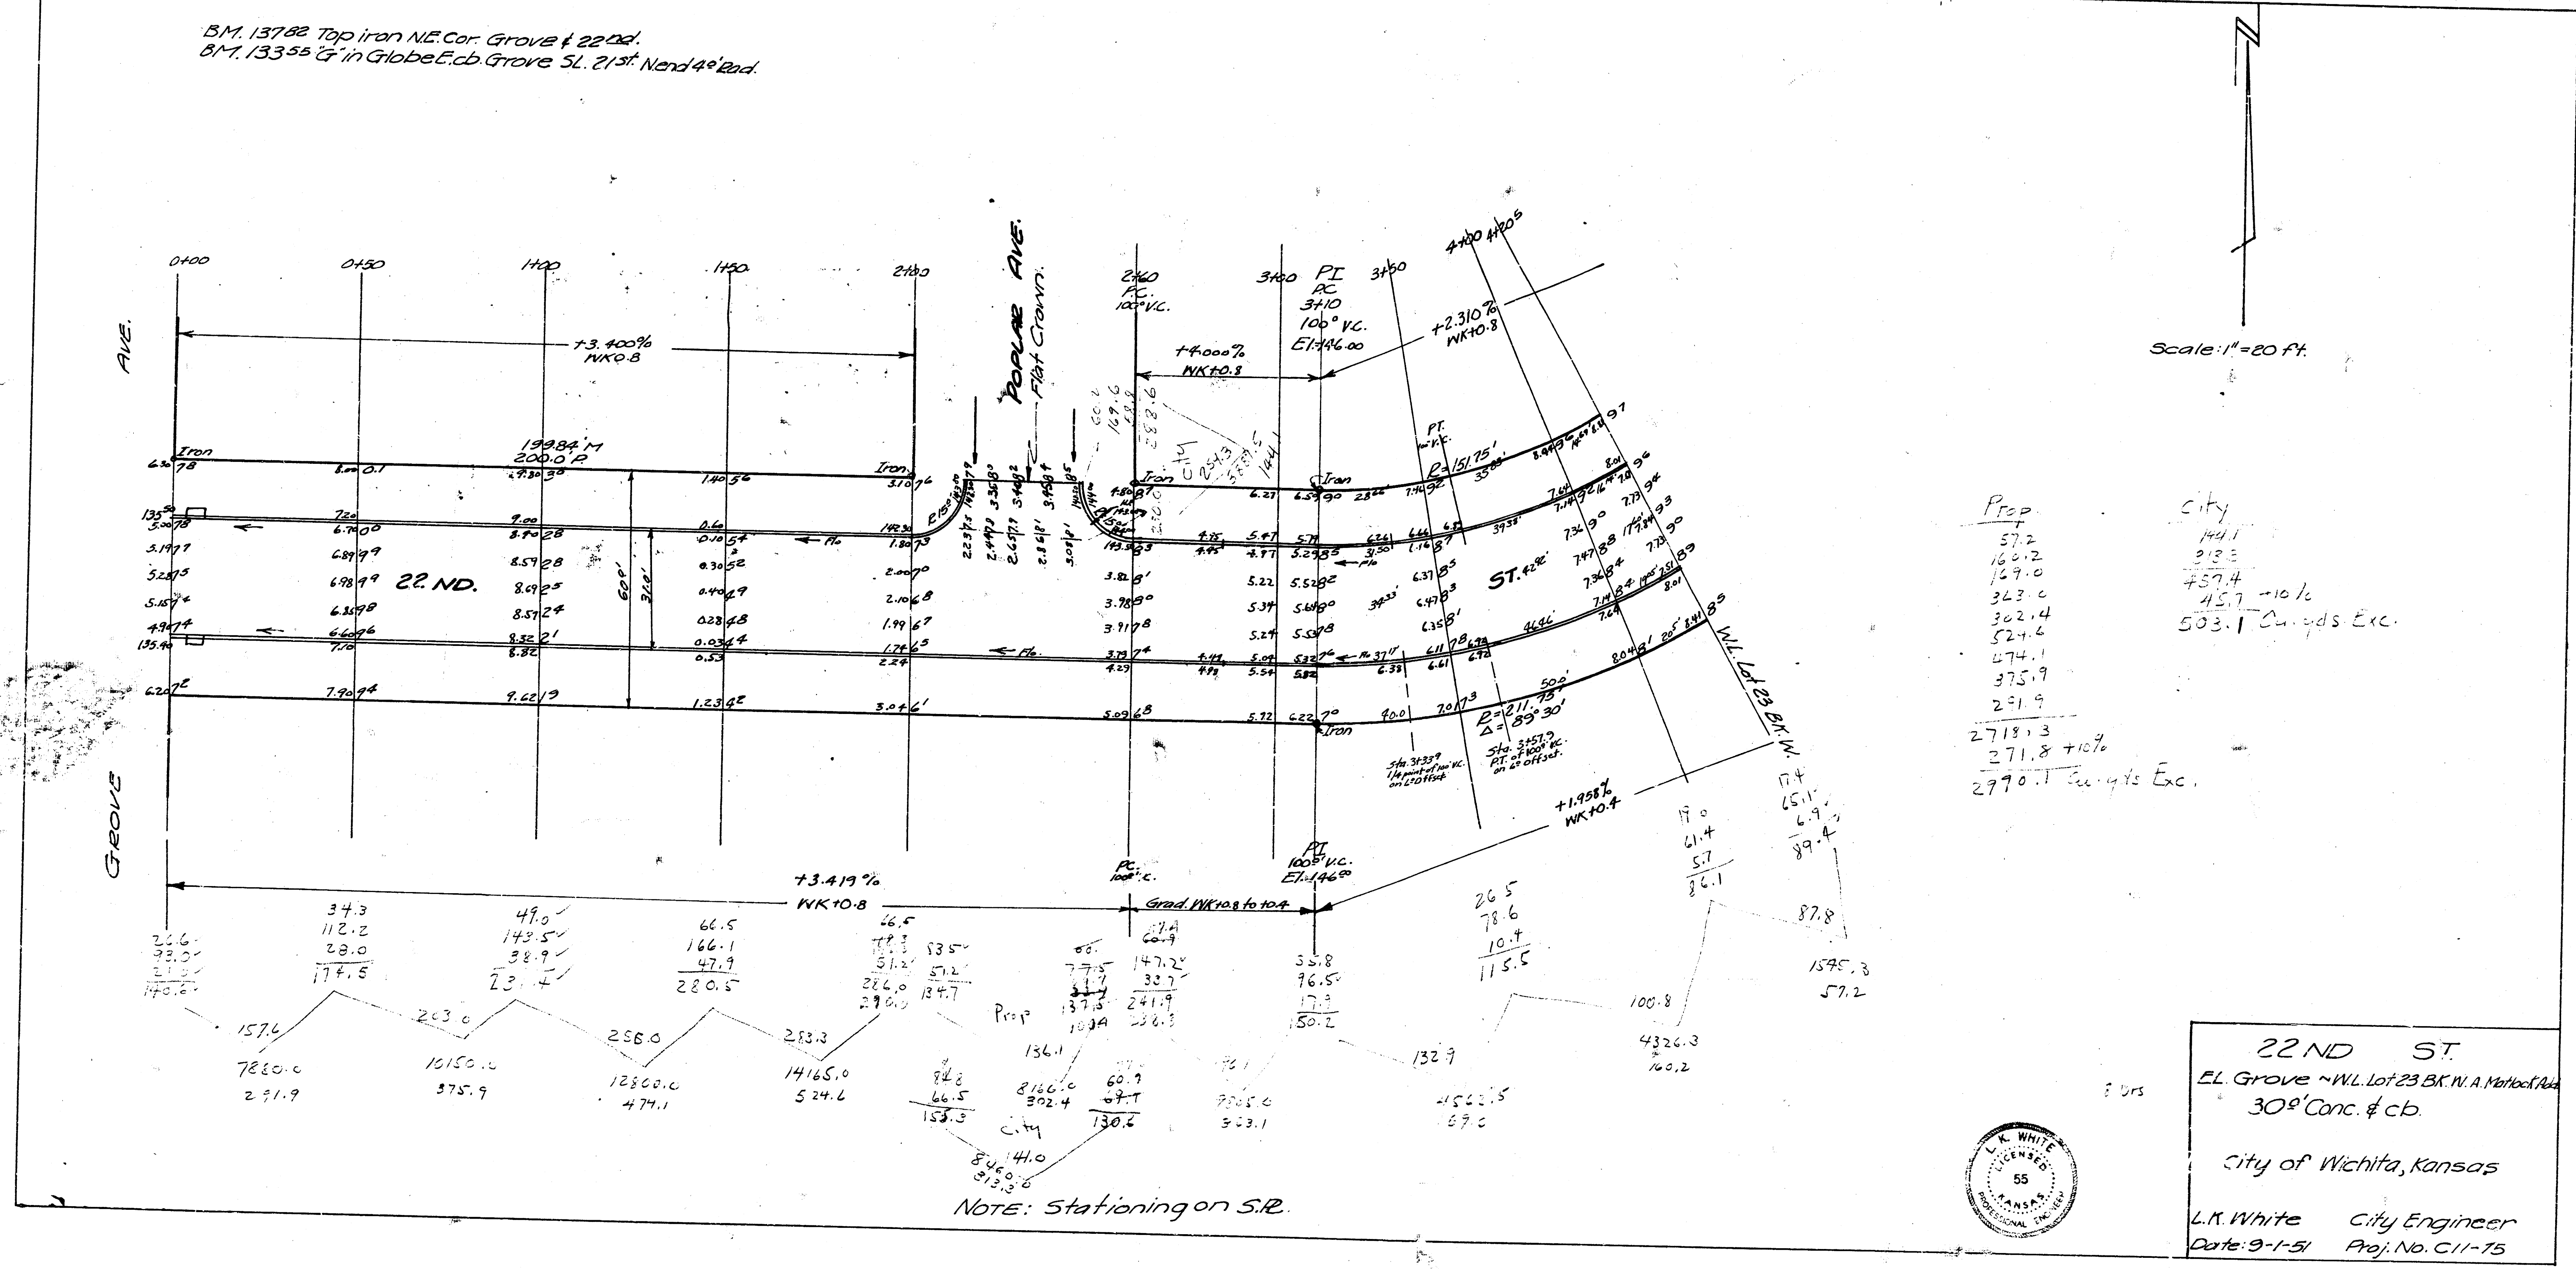

Prop.

57.2
160.2
169.0
363.0
362.4
524.6
474.1
375.9
251.9
2718.3
271.8 + 10%
2990.1 Cuyds Exc.

City

144.1
913.3
757.4
75.7 + 10%
503.1 Cuyds Exc.

