


B.M. 12943 60° Spike E.S. P.P. Approx. 115° S. of Manhattan on W.S. Richmond.
 B.M. 12906 Spike NE S. P.P. Approx. 190° W. of intersection Richmond & Nelson.
 B.M. 12972 Step bench P.P. & Meridian & E.S.
 B.M. 13134 NE. cur conc. water box approx. 190° S. of 36. Riverbank Hts. Adn on N.W. Halstead.
 Stationing on N.E.

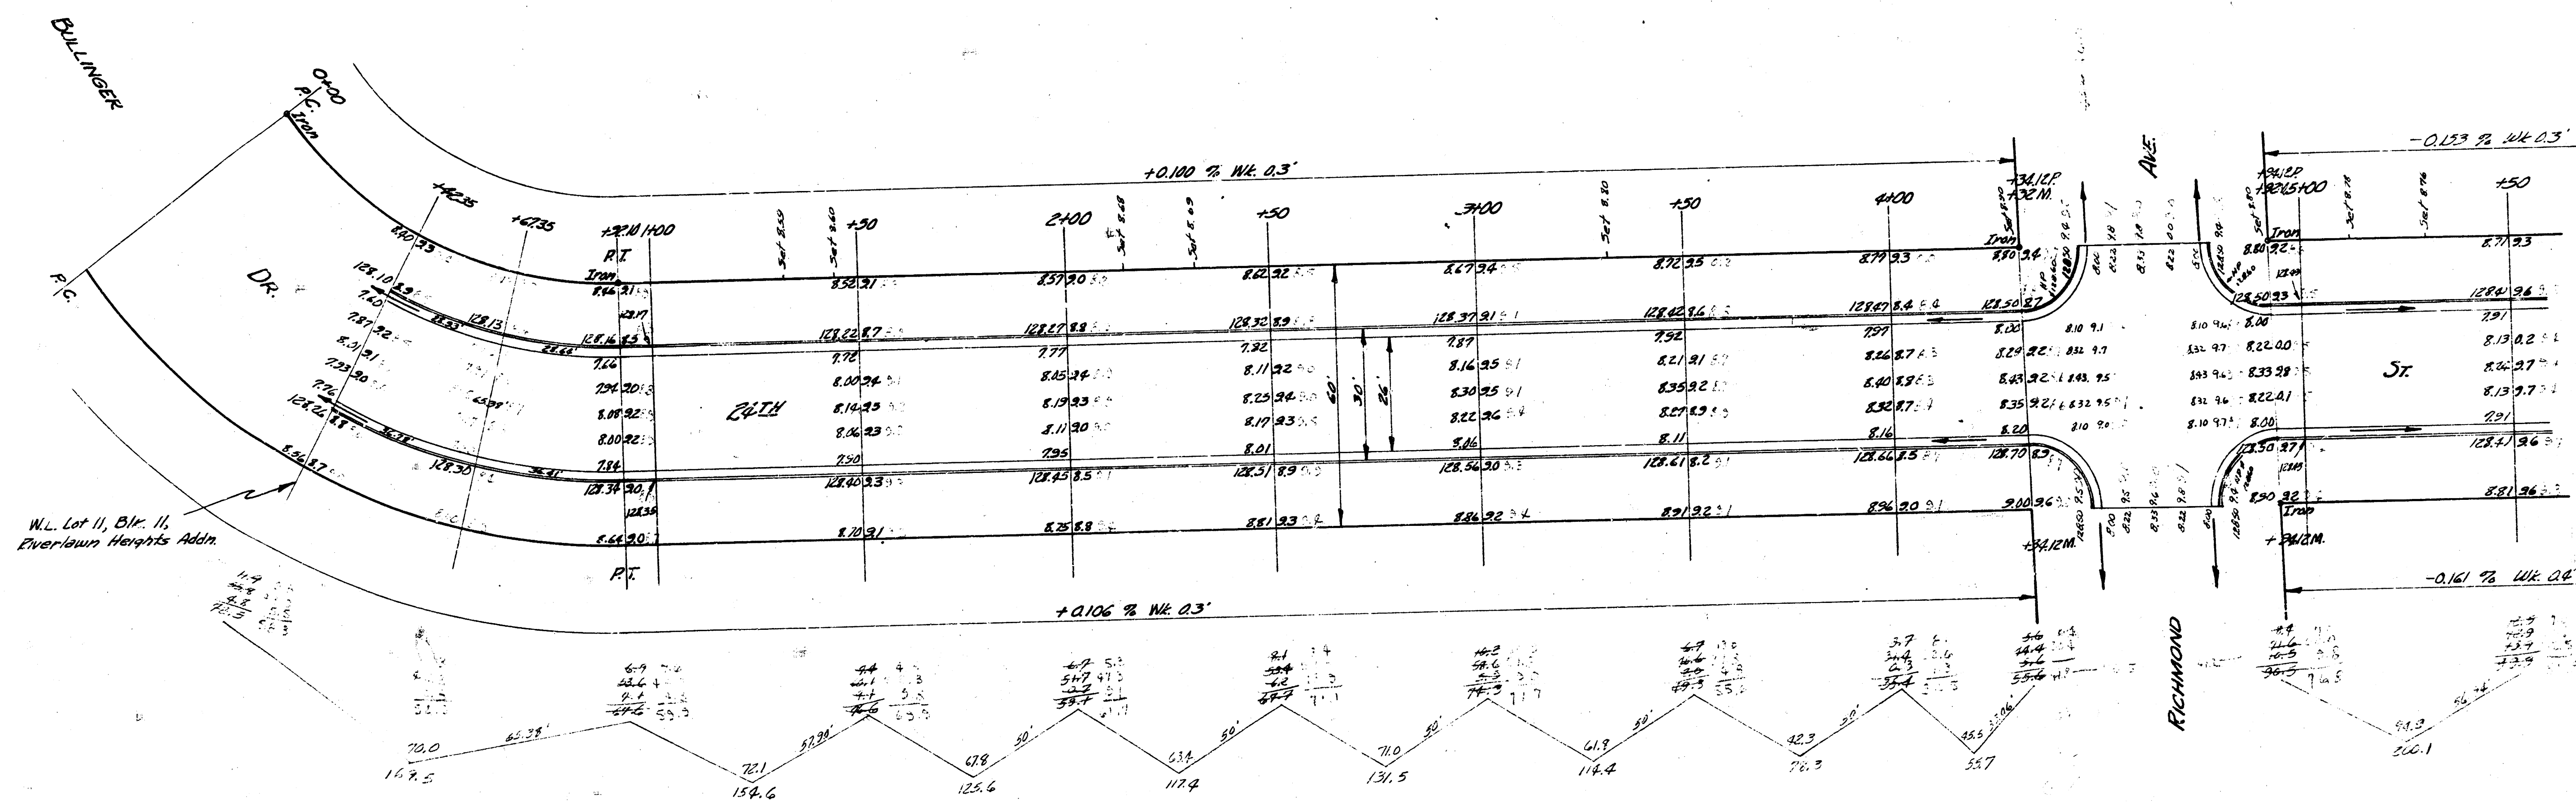

Curves Data See 0100 to 0120 for 6' offset from face of North curb. R=104.51' 45° 58' 15"

Sta.	Chord Length (feet)	Def. A	Total Def. A
0+00 to 0+10	44.88	1° 42' 10"	1° 42' 10"

Excavation
 Prep 2014.2
 City 2014.2
 Prep 0
 City 0
 2655.6 cu. yds



1/2

24TH
 N.W. Lot 26, Blk 7, Riverbank Heights Adn
 to N.W. Lot 11, Blk 11, Riverbank Heights Adn
 26-2-30 A C
 CITY OF WICHITA KANSAS
 B.E. SMITH CITY ENGINEER
 APRIL 1955 PROJ. NO. C-18-183

