

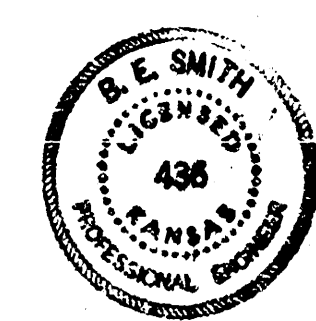
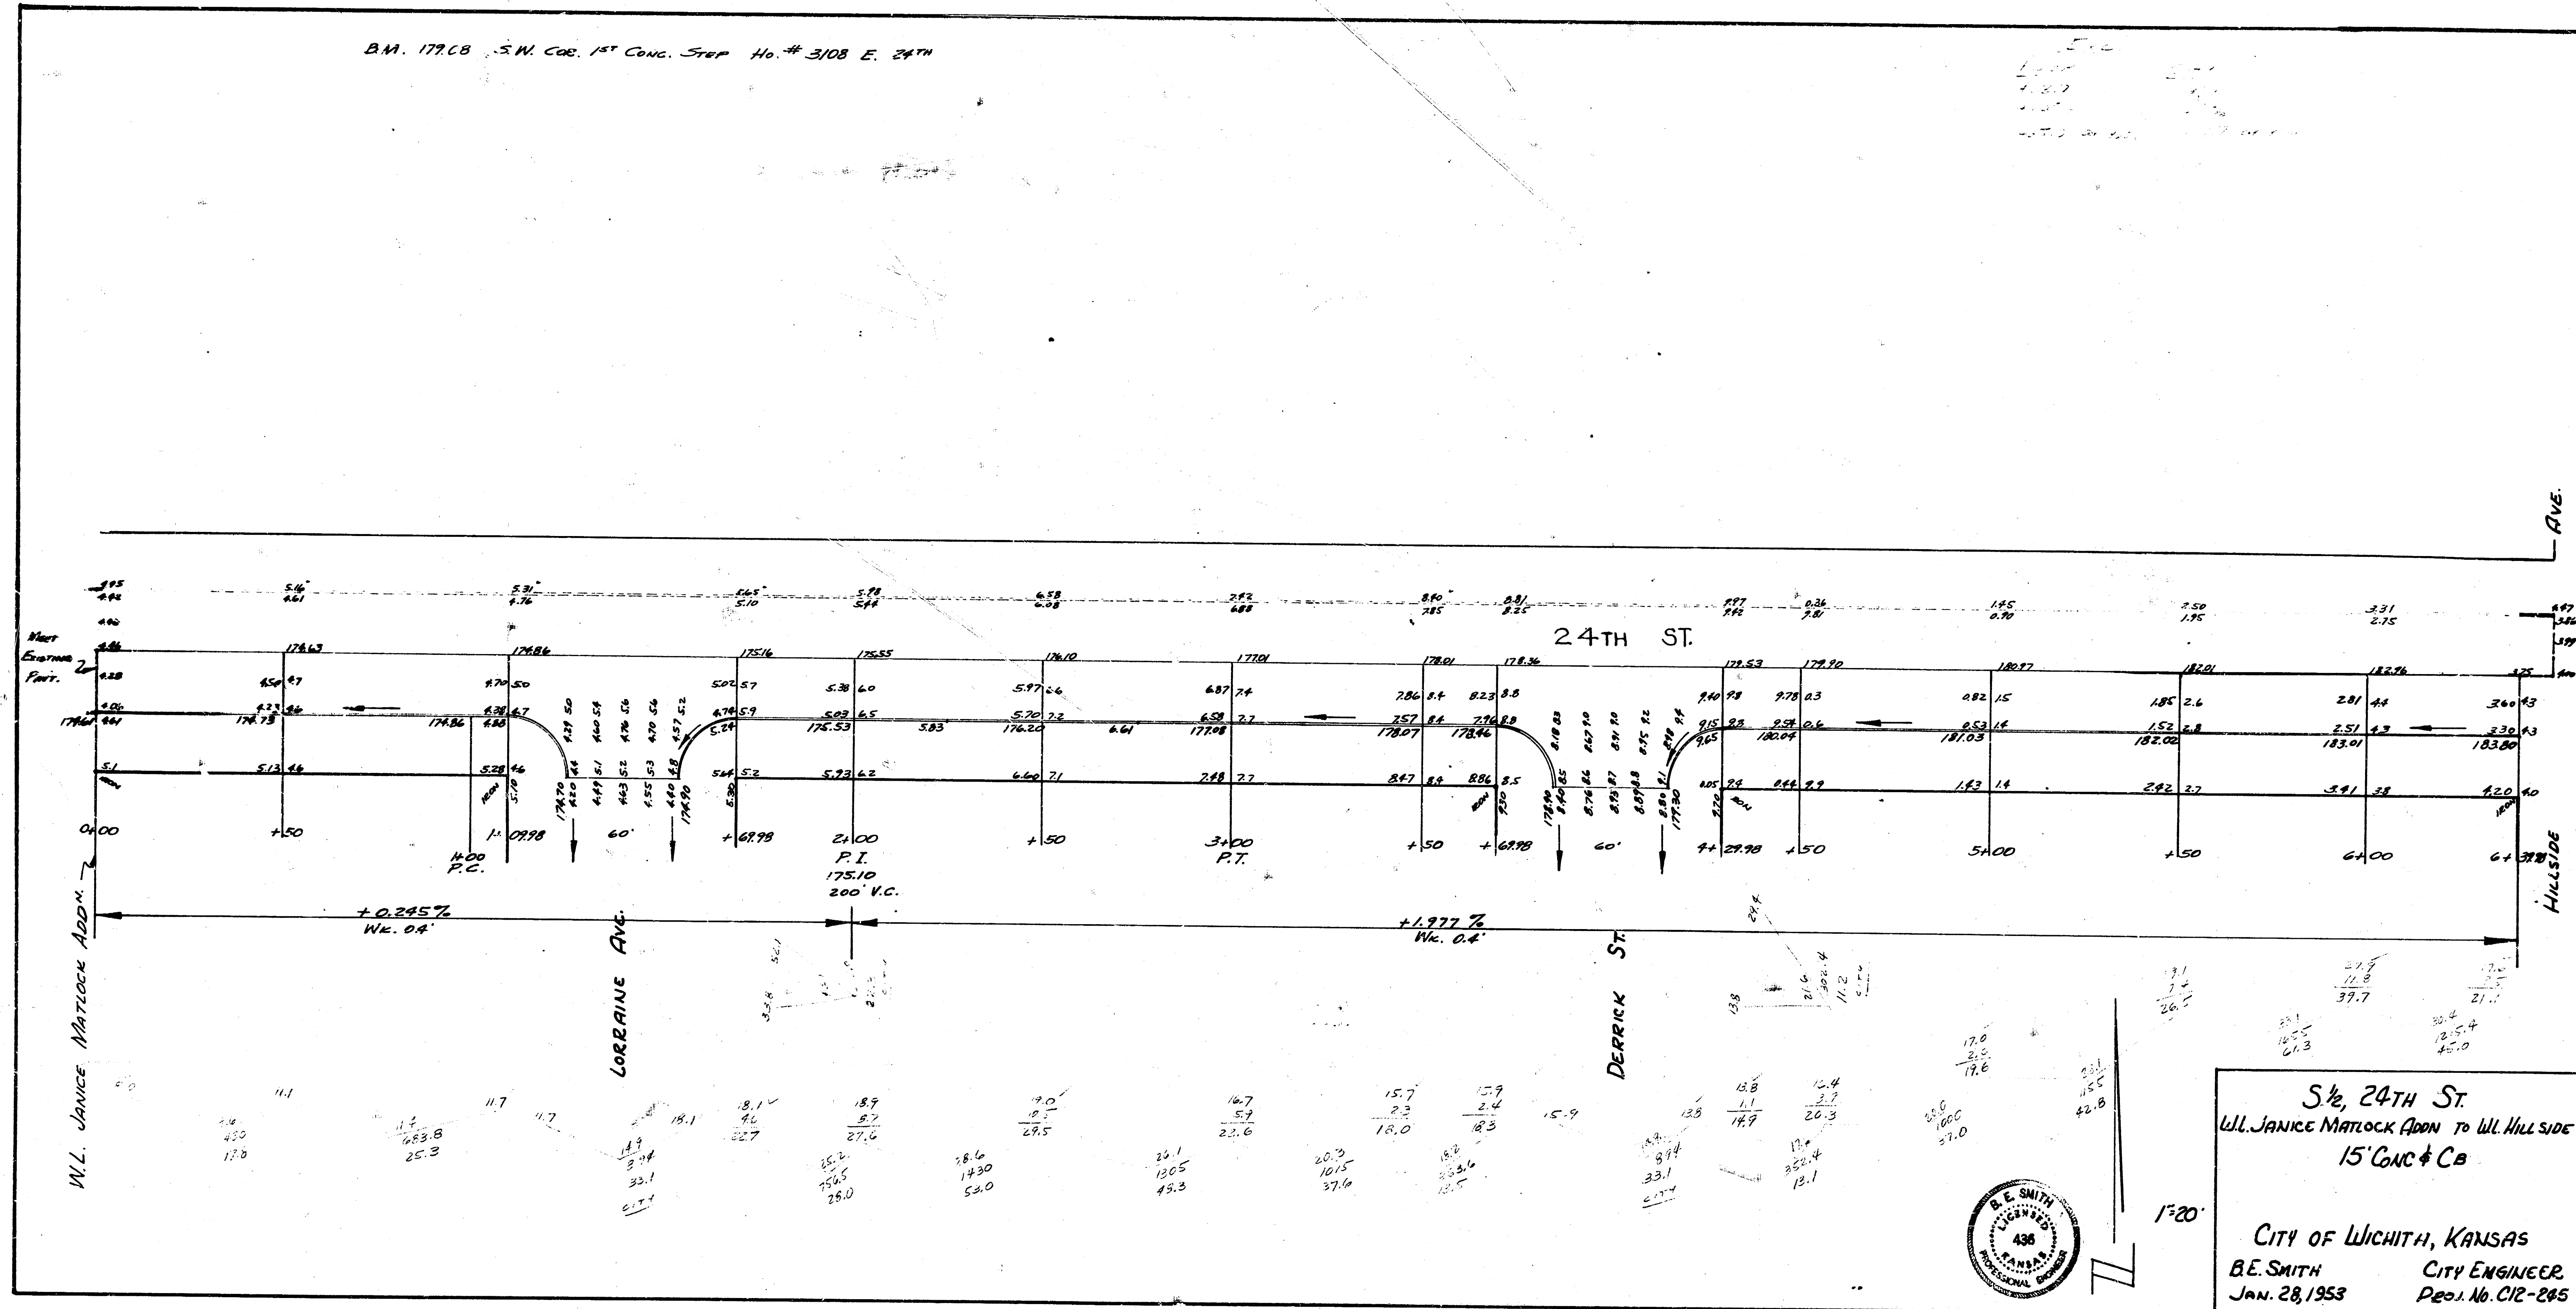
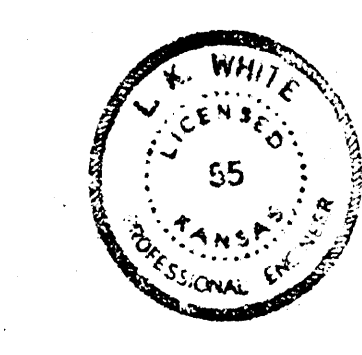


B.M. 179CB S.W. COR. 1ST CONC. STEP No. # 3108 E. 24TH

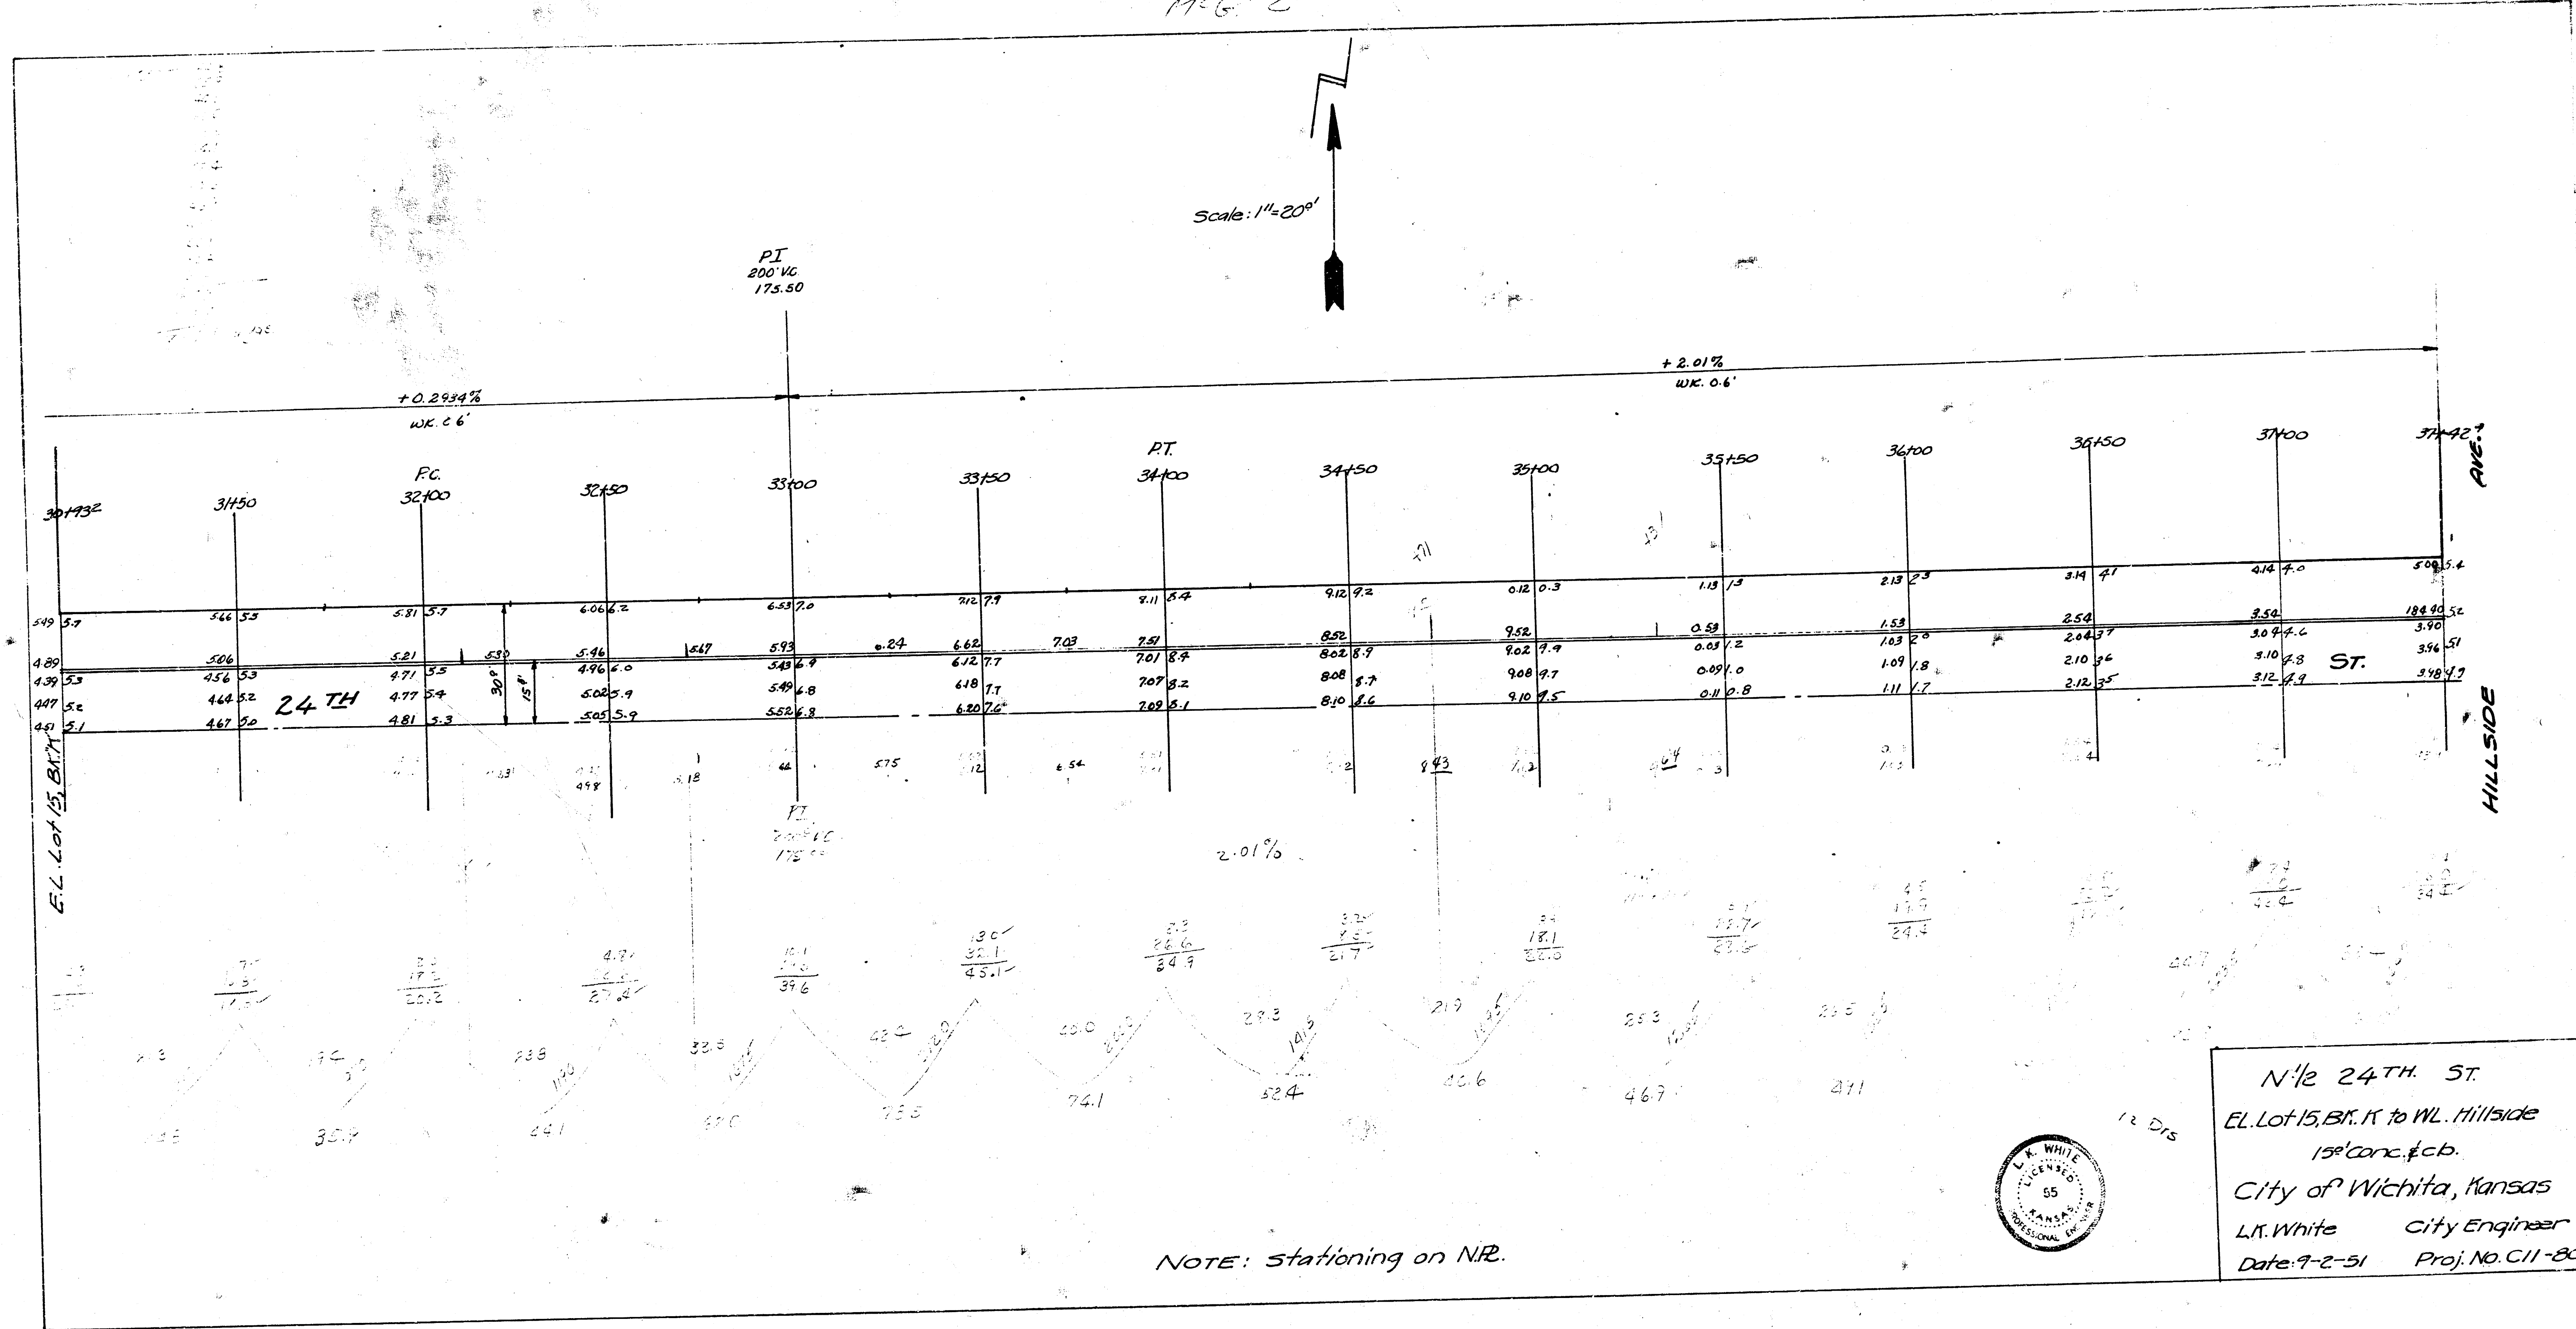

S 1/2, 24TH ST.
 W.L. JANICE MATLOCK ADDN TO W.L. HILLSIDE
 15' CONC + CB
 CITY OF WICHITA, KANSAS
 B.E. SMITH
 JAN. 28, 1953
 CITY ENGINEER
 PROJ. NO. C12-285

176 #2

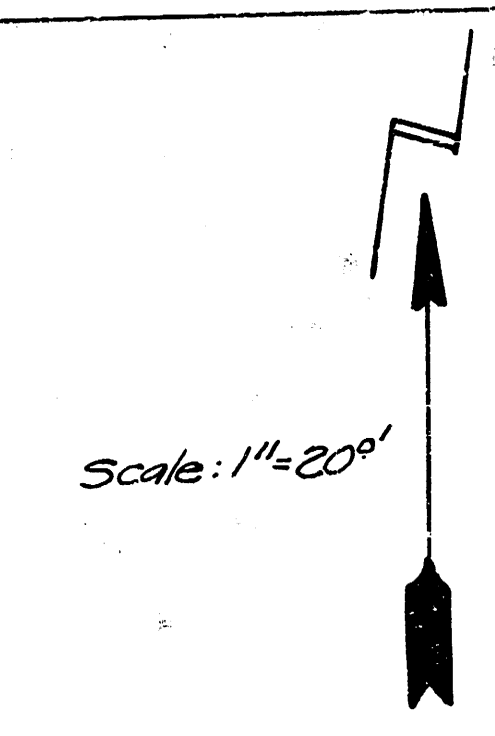

N/2 24TH ST.
 EL. Lot 15, B.R. K. to W.L. Hillside
 15' conc. fcb.
 City of Wichita, Kansas
 L.K. White City Engineer
 Date: 7-2-51 Proj. No. C11-80