



17-52

BM. 157.30 Iron in NW Cor. Prince & Green

Scale 1"=20'

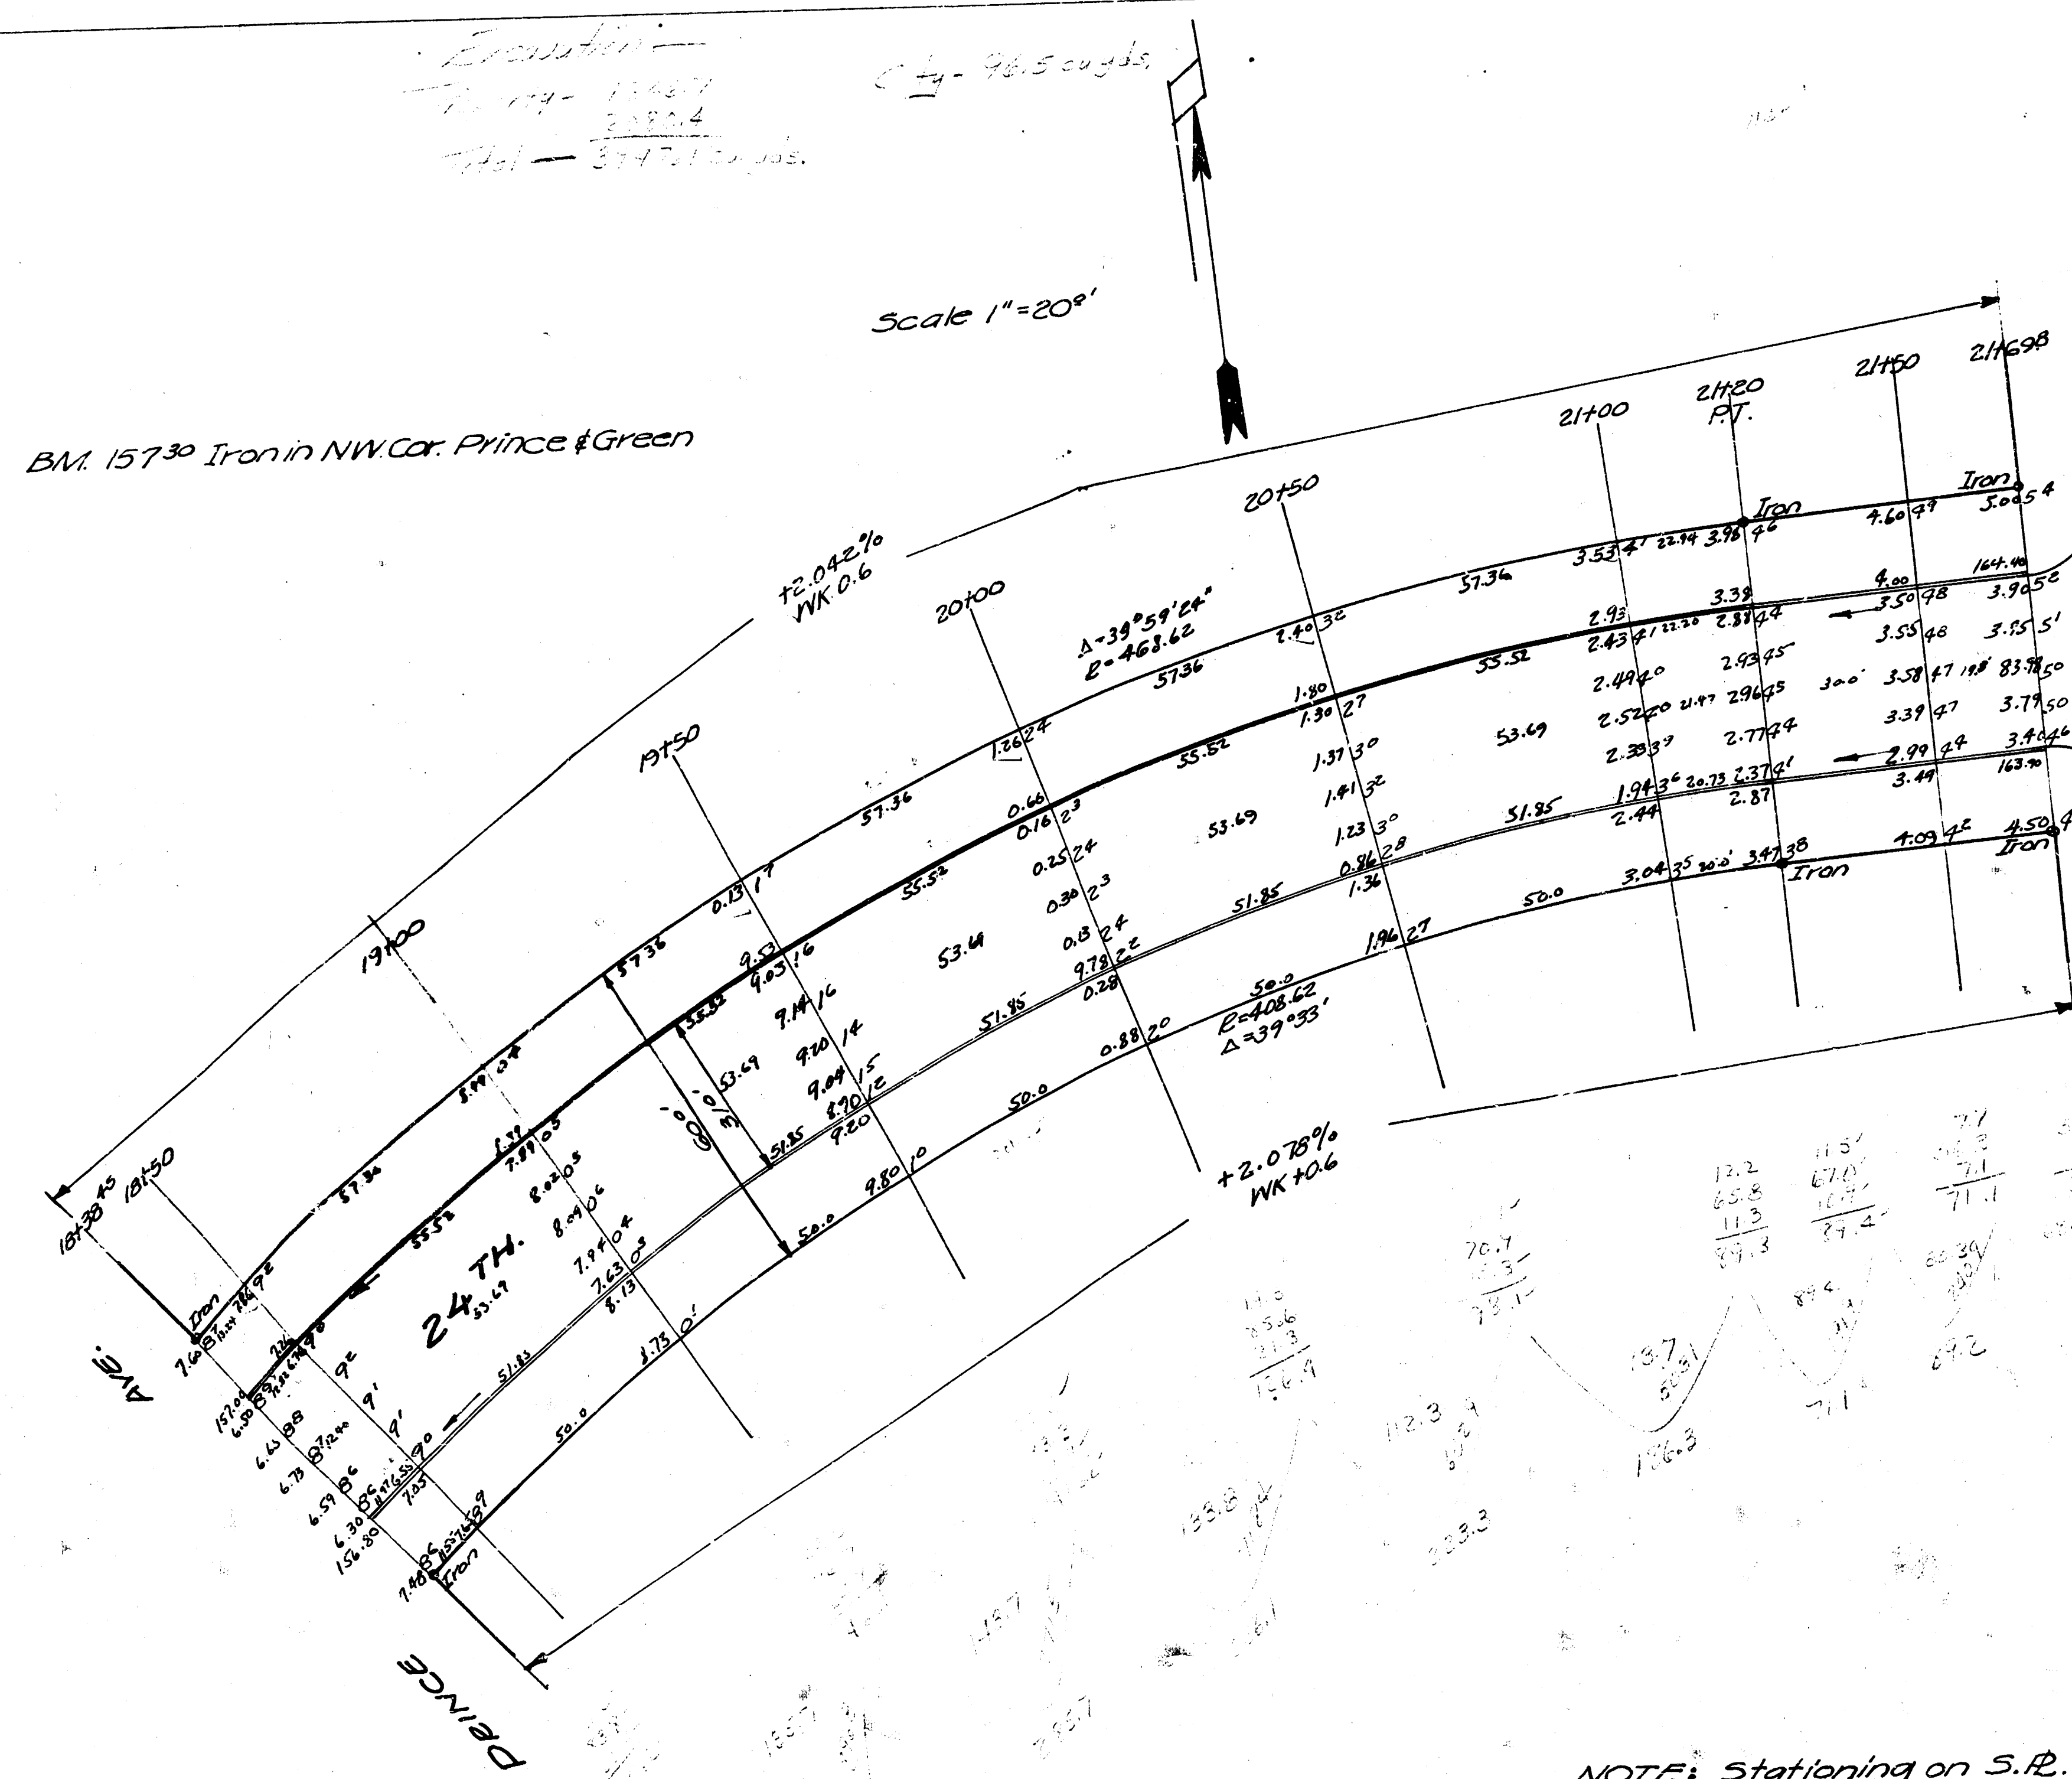

NOTE: SEE ESTELLE
PLAN FOR DETAILS
OF INTERSECTION

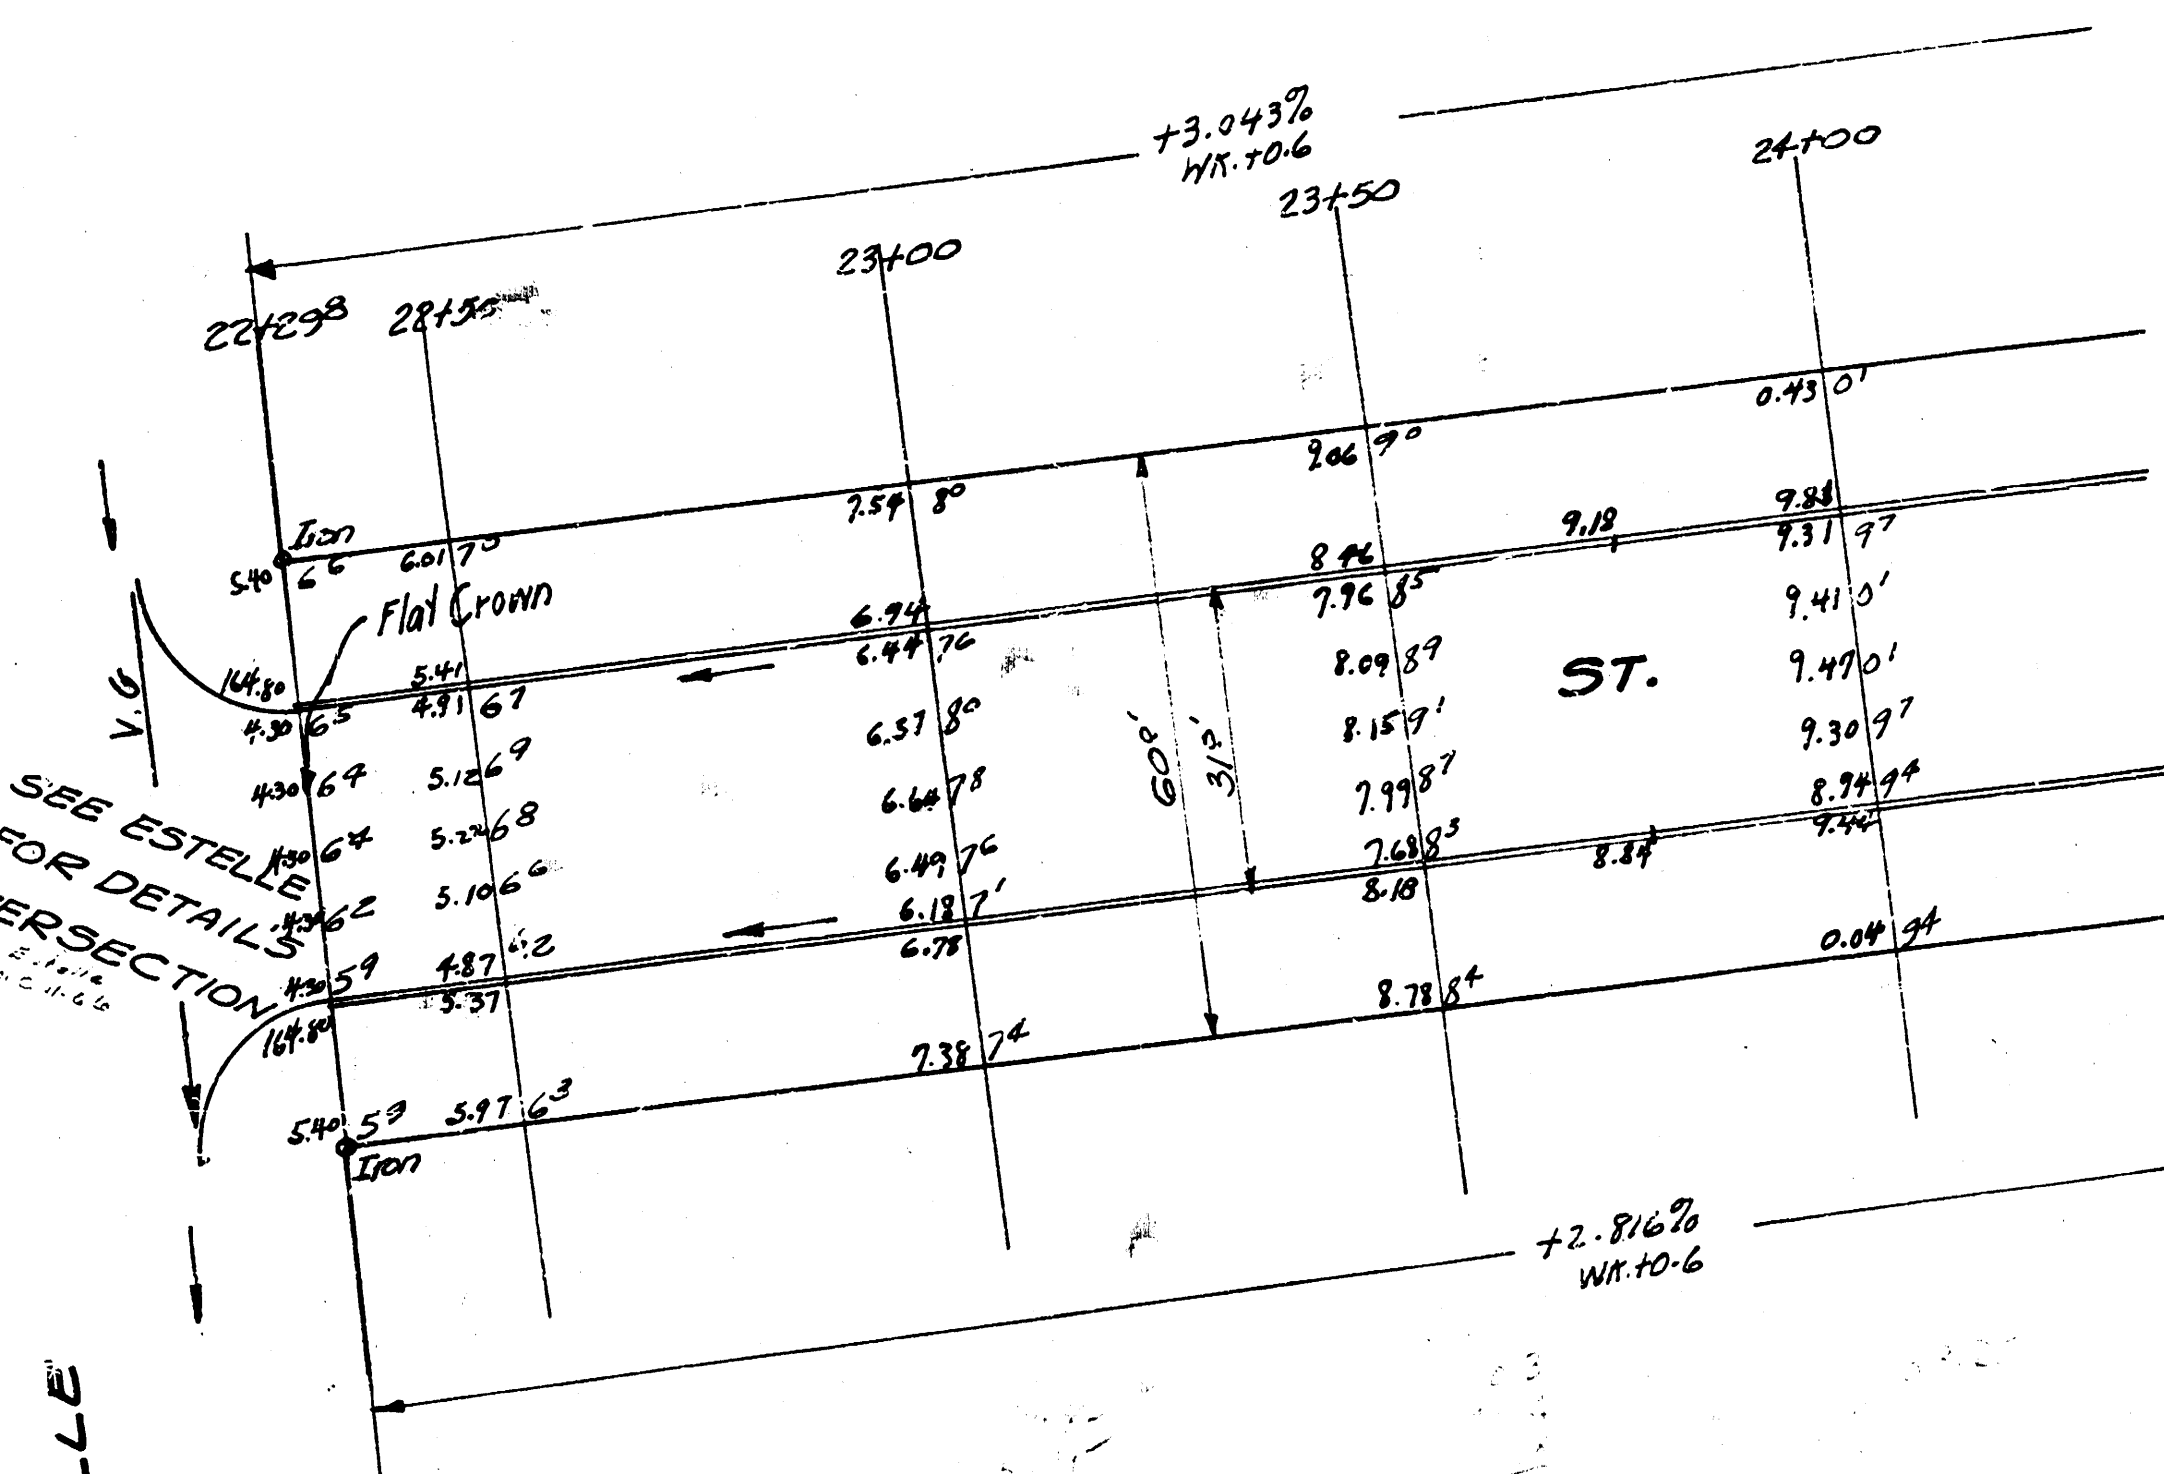

NOTE: Stationing on S.R.



SHEET - 1

24TH ST.
EL. Prince & EL. Lot 15 B.K.K.
30° Conc. & cb.
City of Wichita, Kansas
L.R. White City Engineer
Date: 9-2-51 Proj. No. C11-79

[illegible]