




25TH
W.L. PORTER TO W.L. ARKANSAS
 PROJ. NO. C12-296
 C13-134
 C13-135

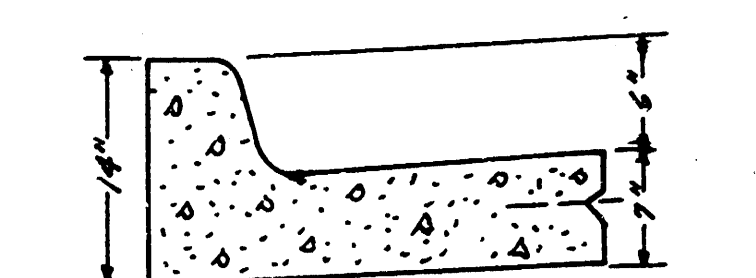

NON STANDARD COMB C&B GTR.
 1/4" SCALE

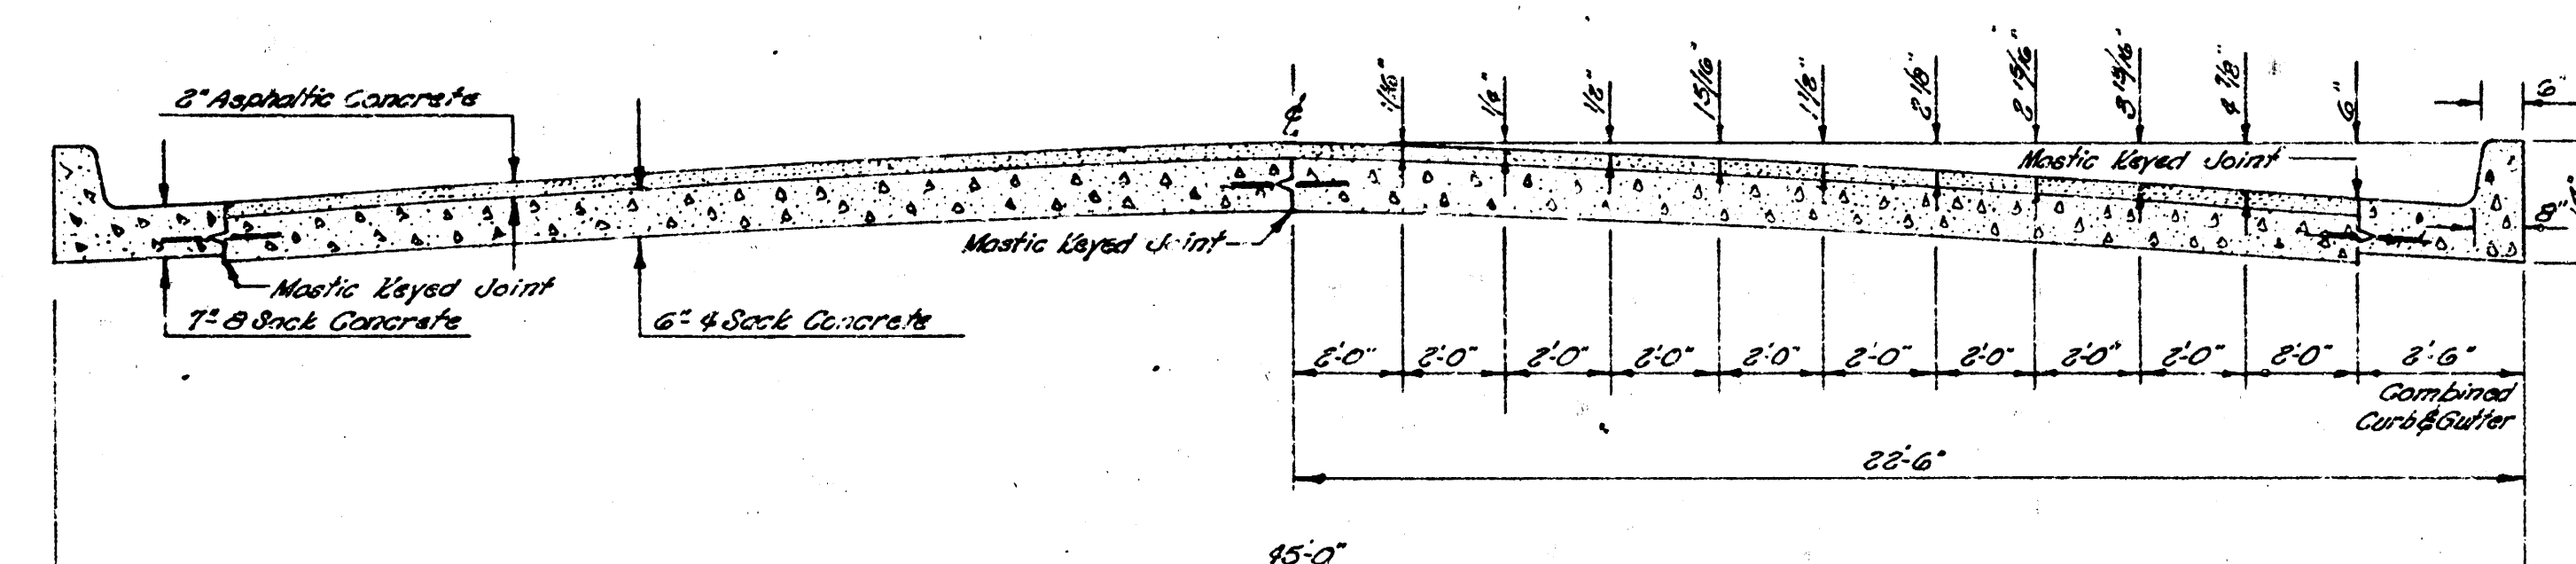

TYPICAL SECTION
 NOT TO SCALE

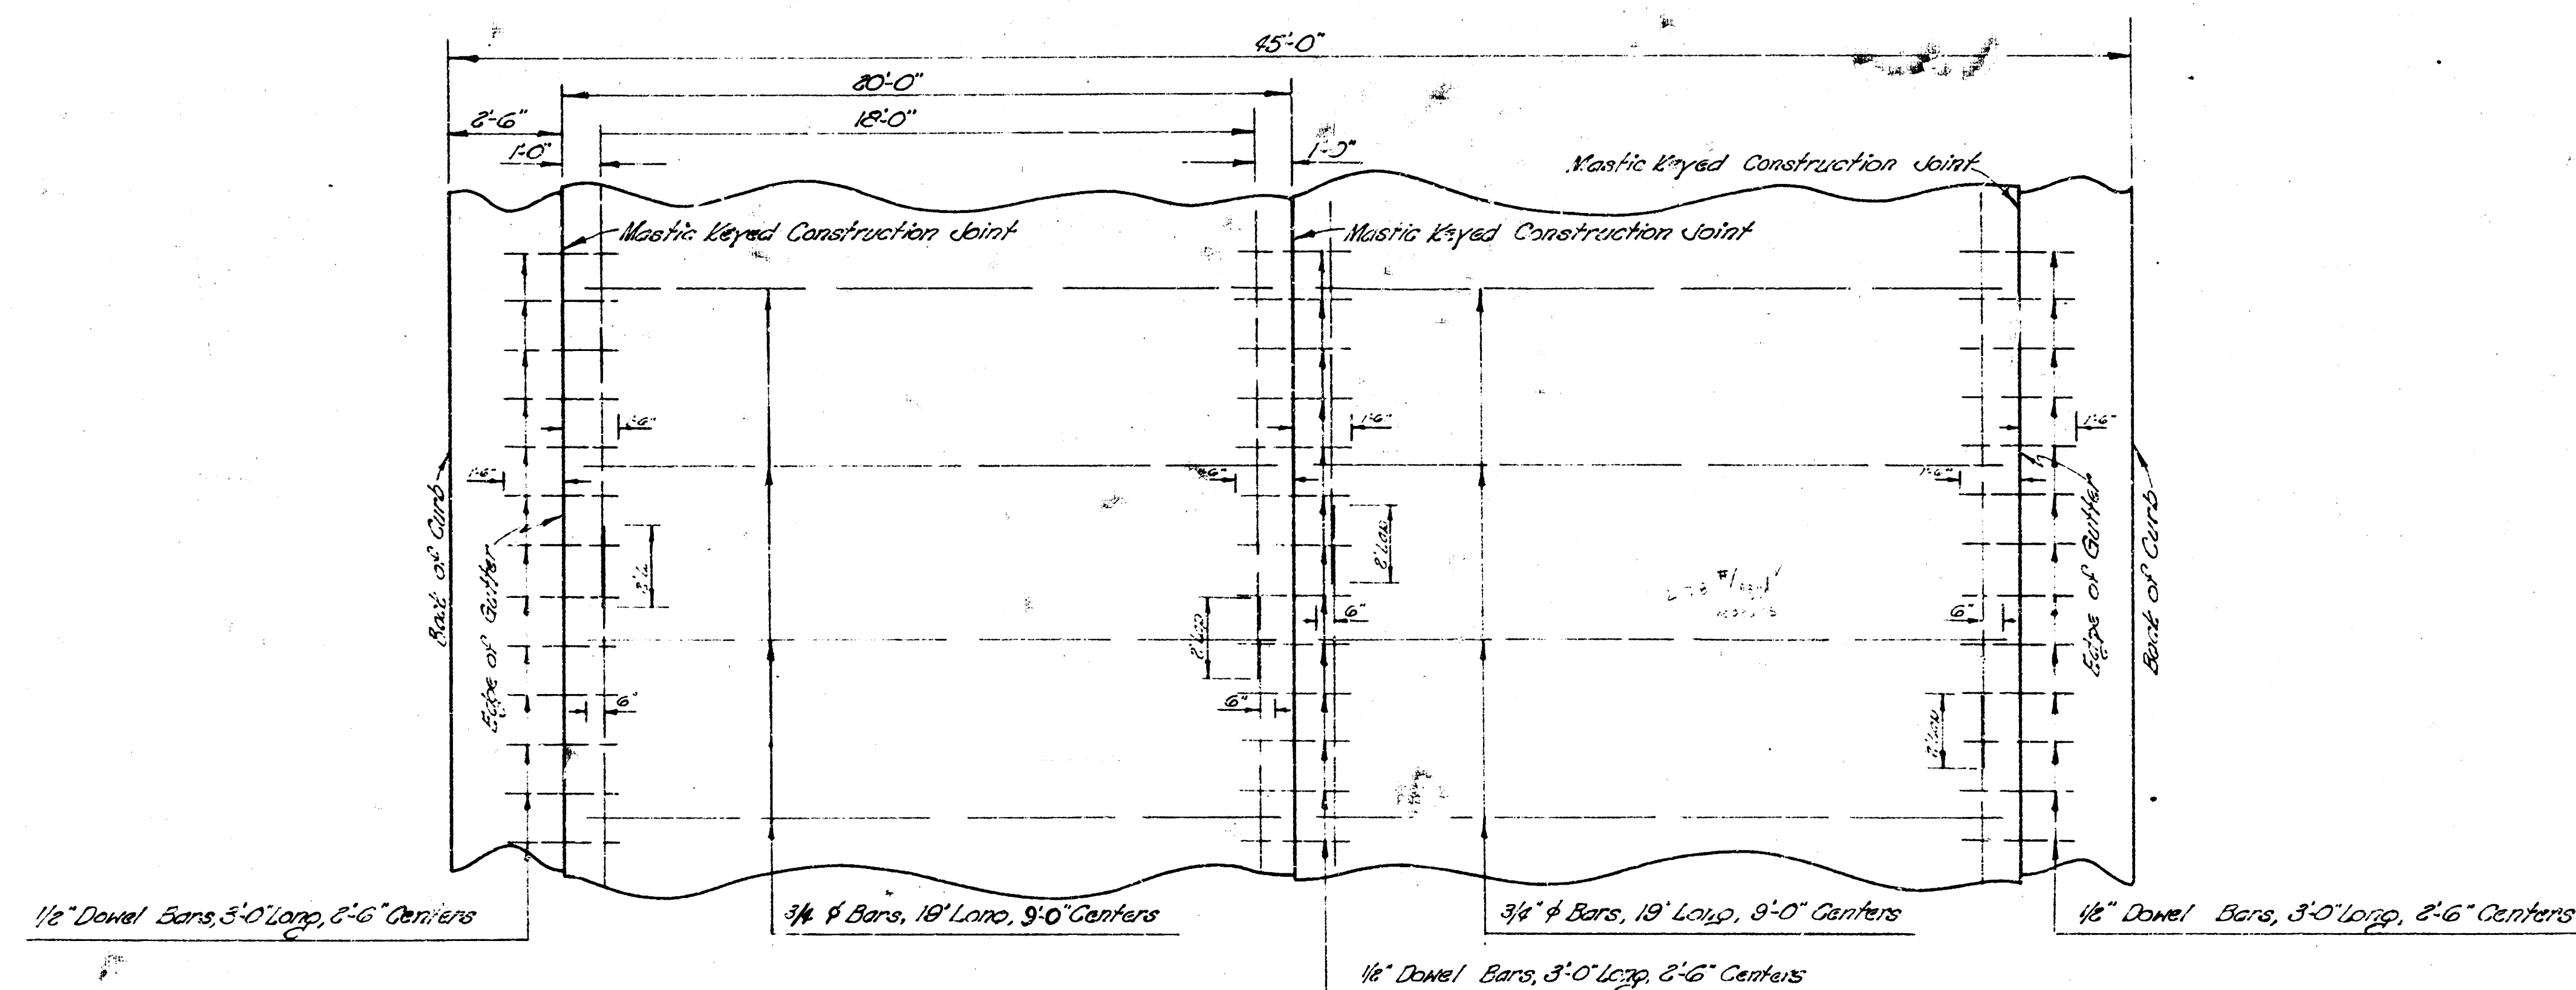



STEEL PATTERN
 NOT TO SCALE
 USE 3/4" Ø BARS EXCEPT WHERE NOTED





1/4


Survey
Plan
Checked

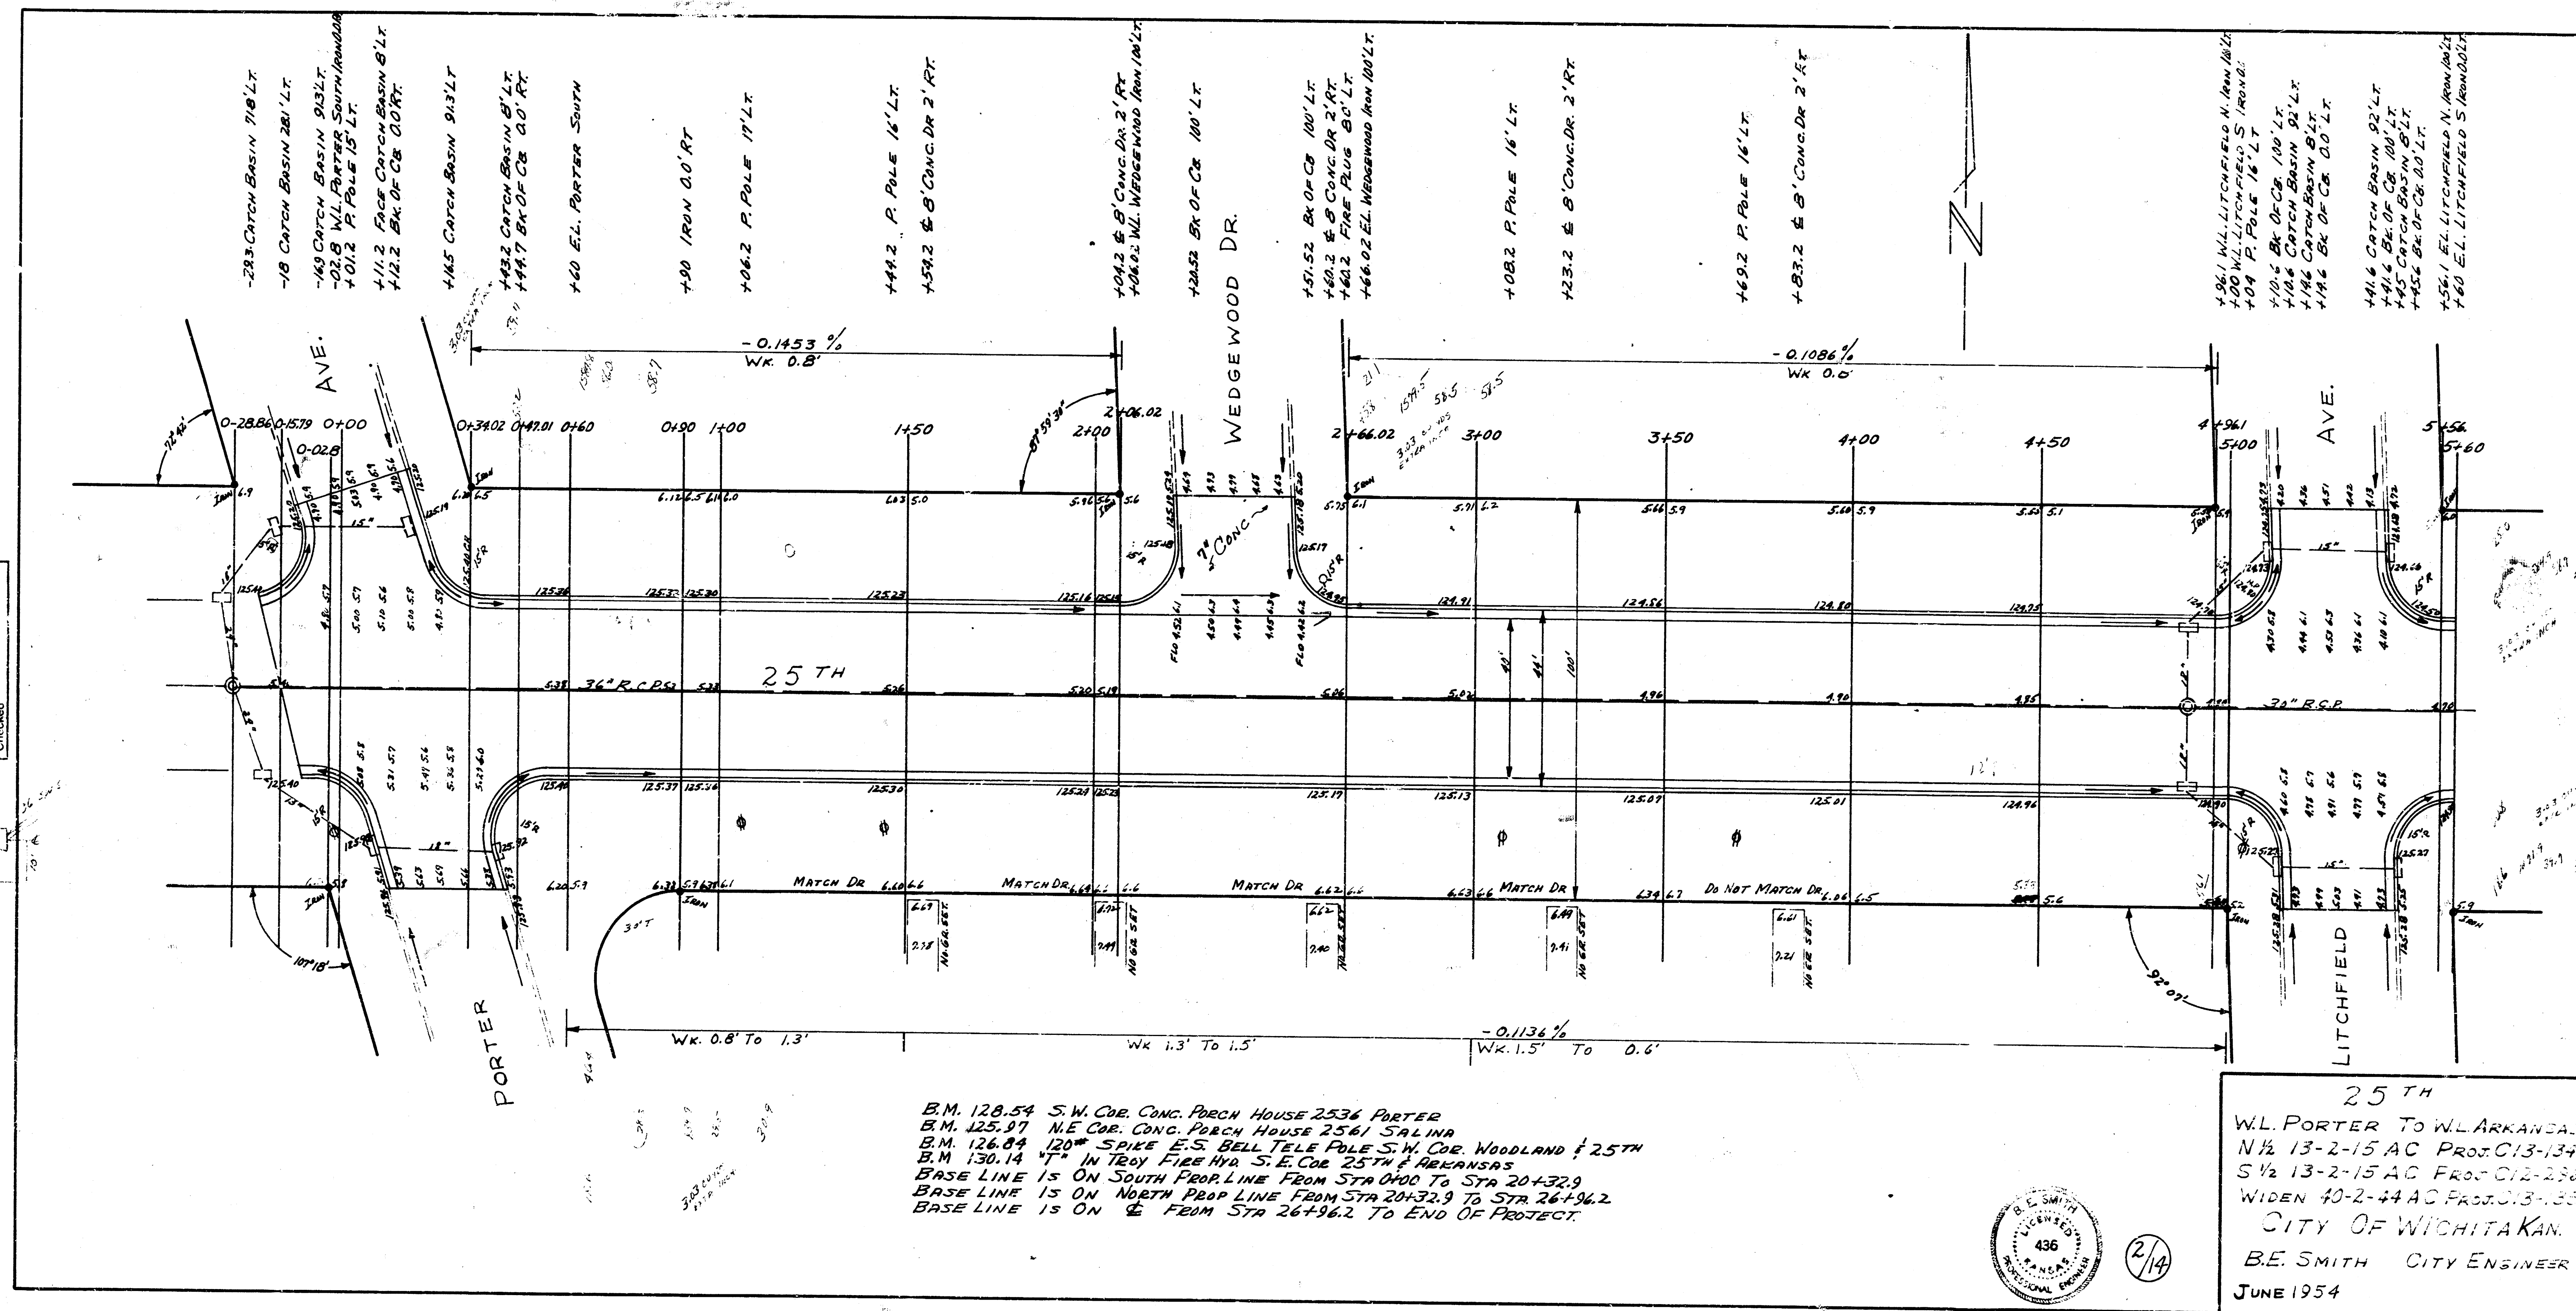


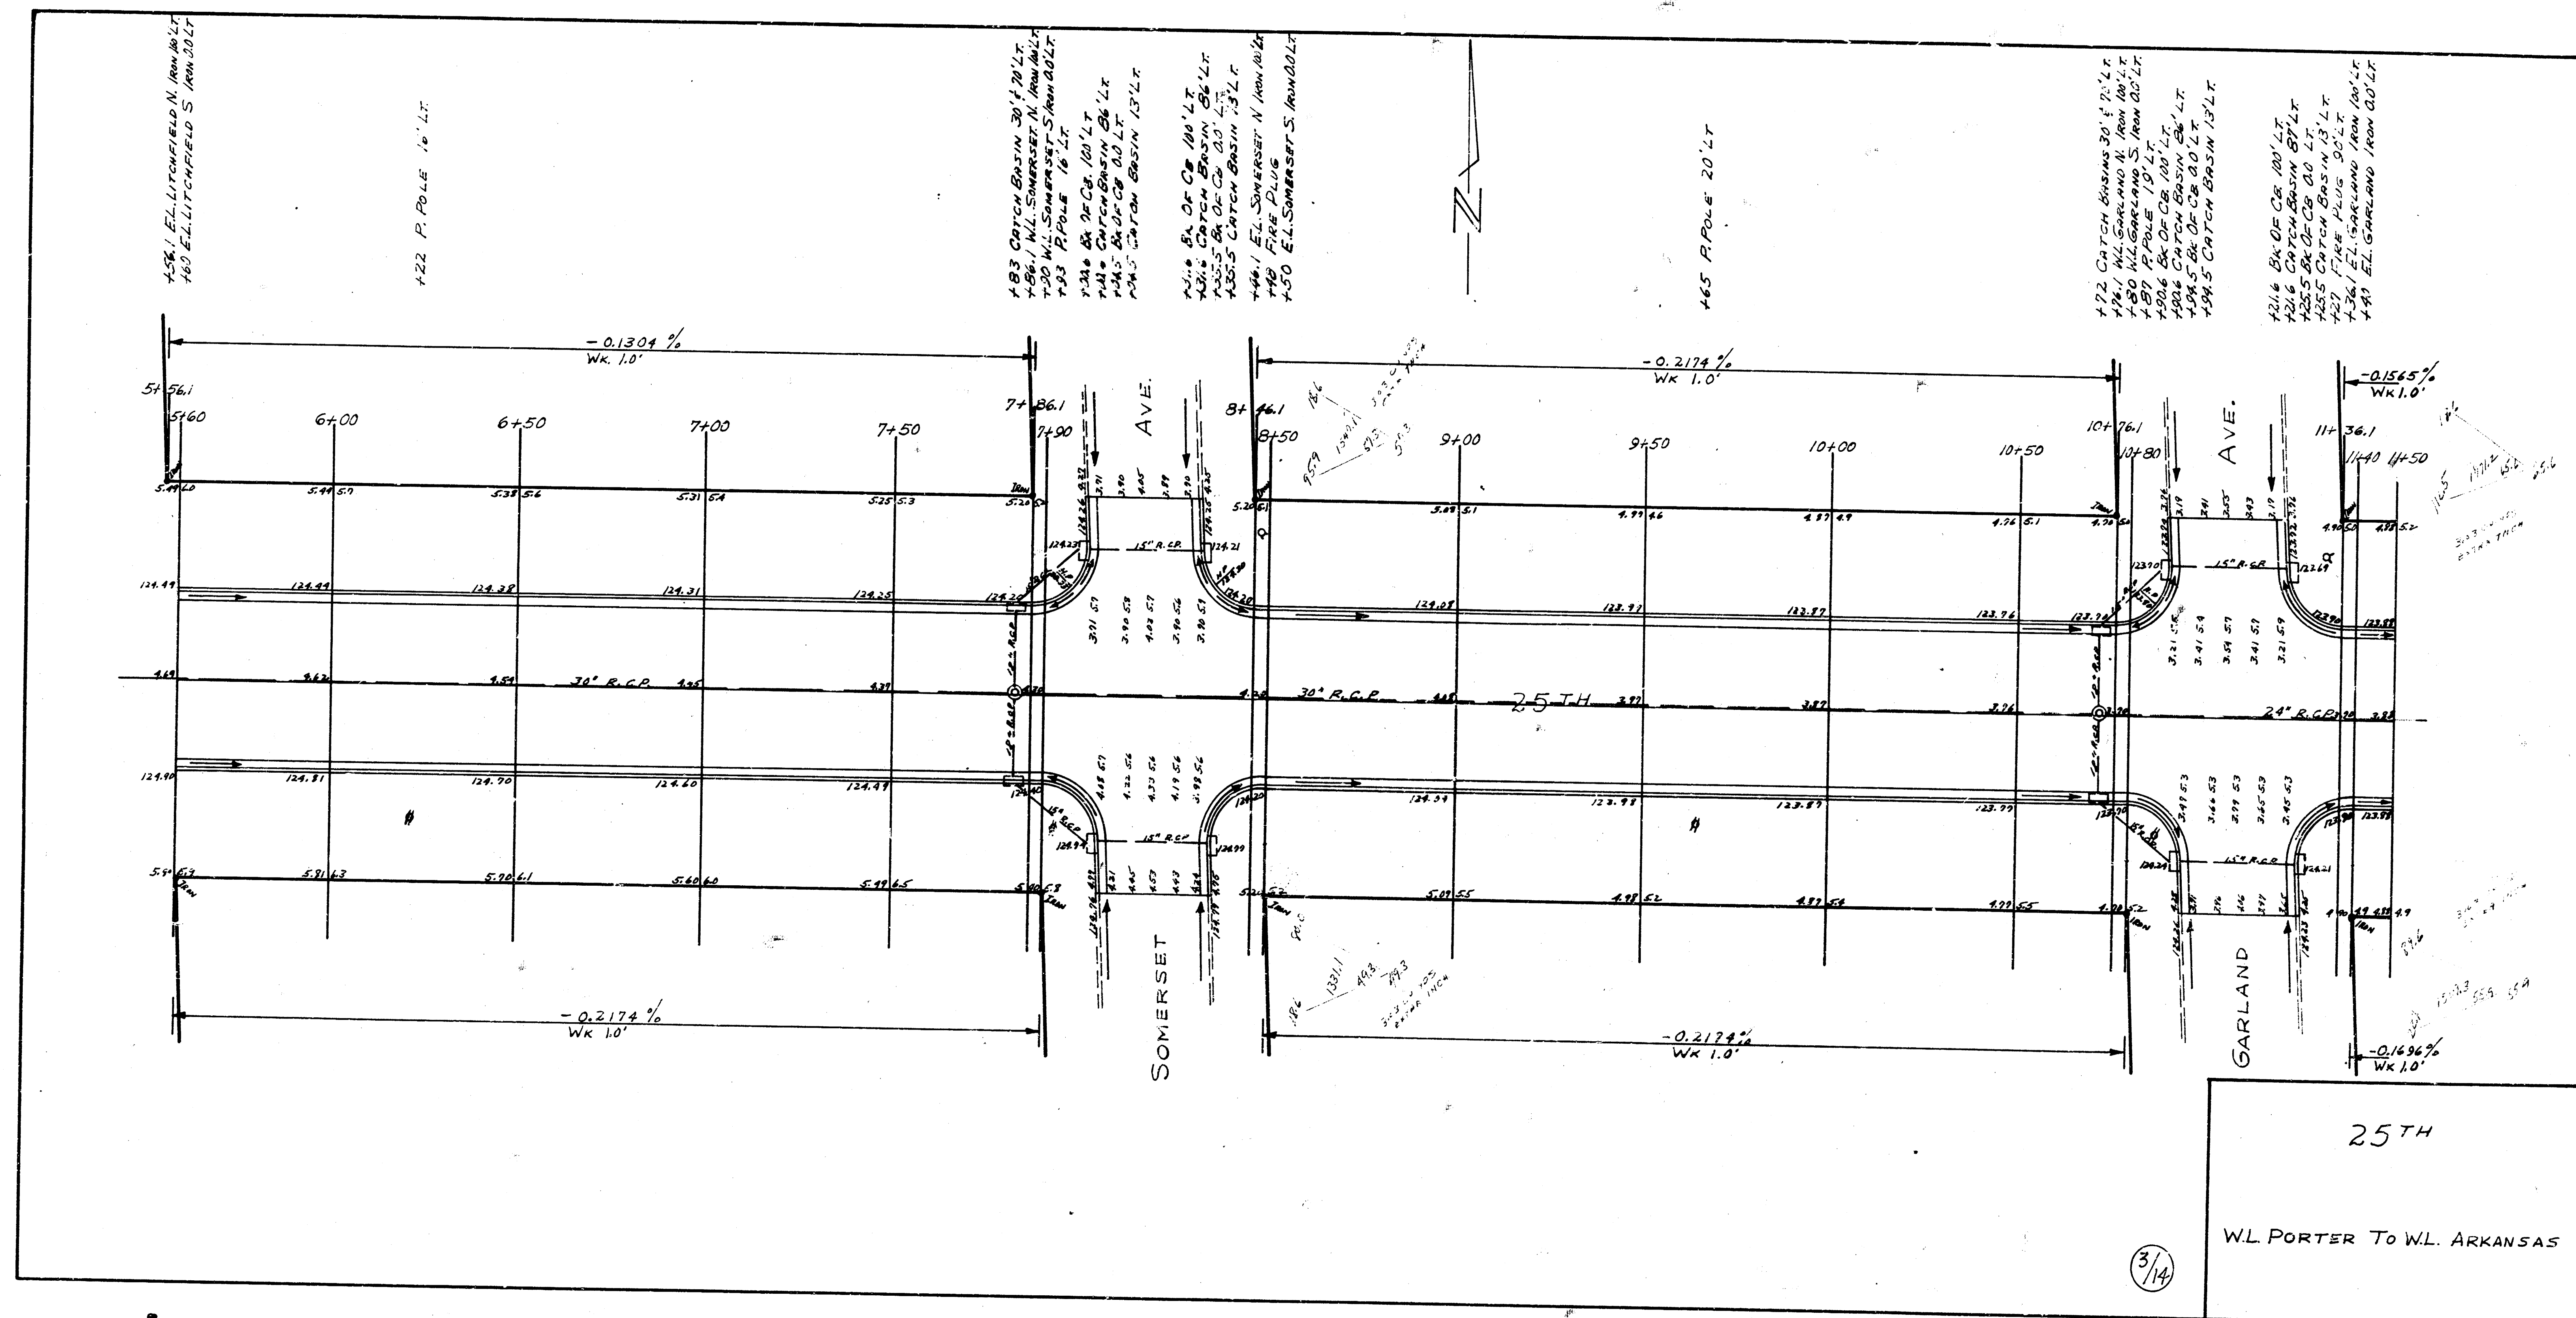


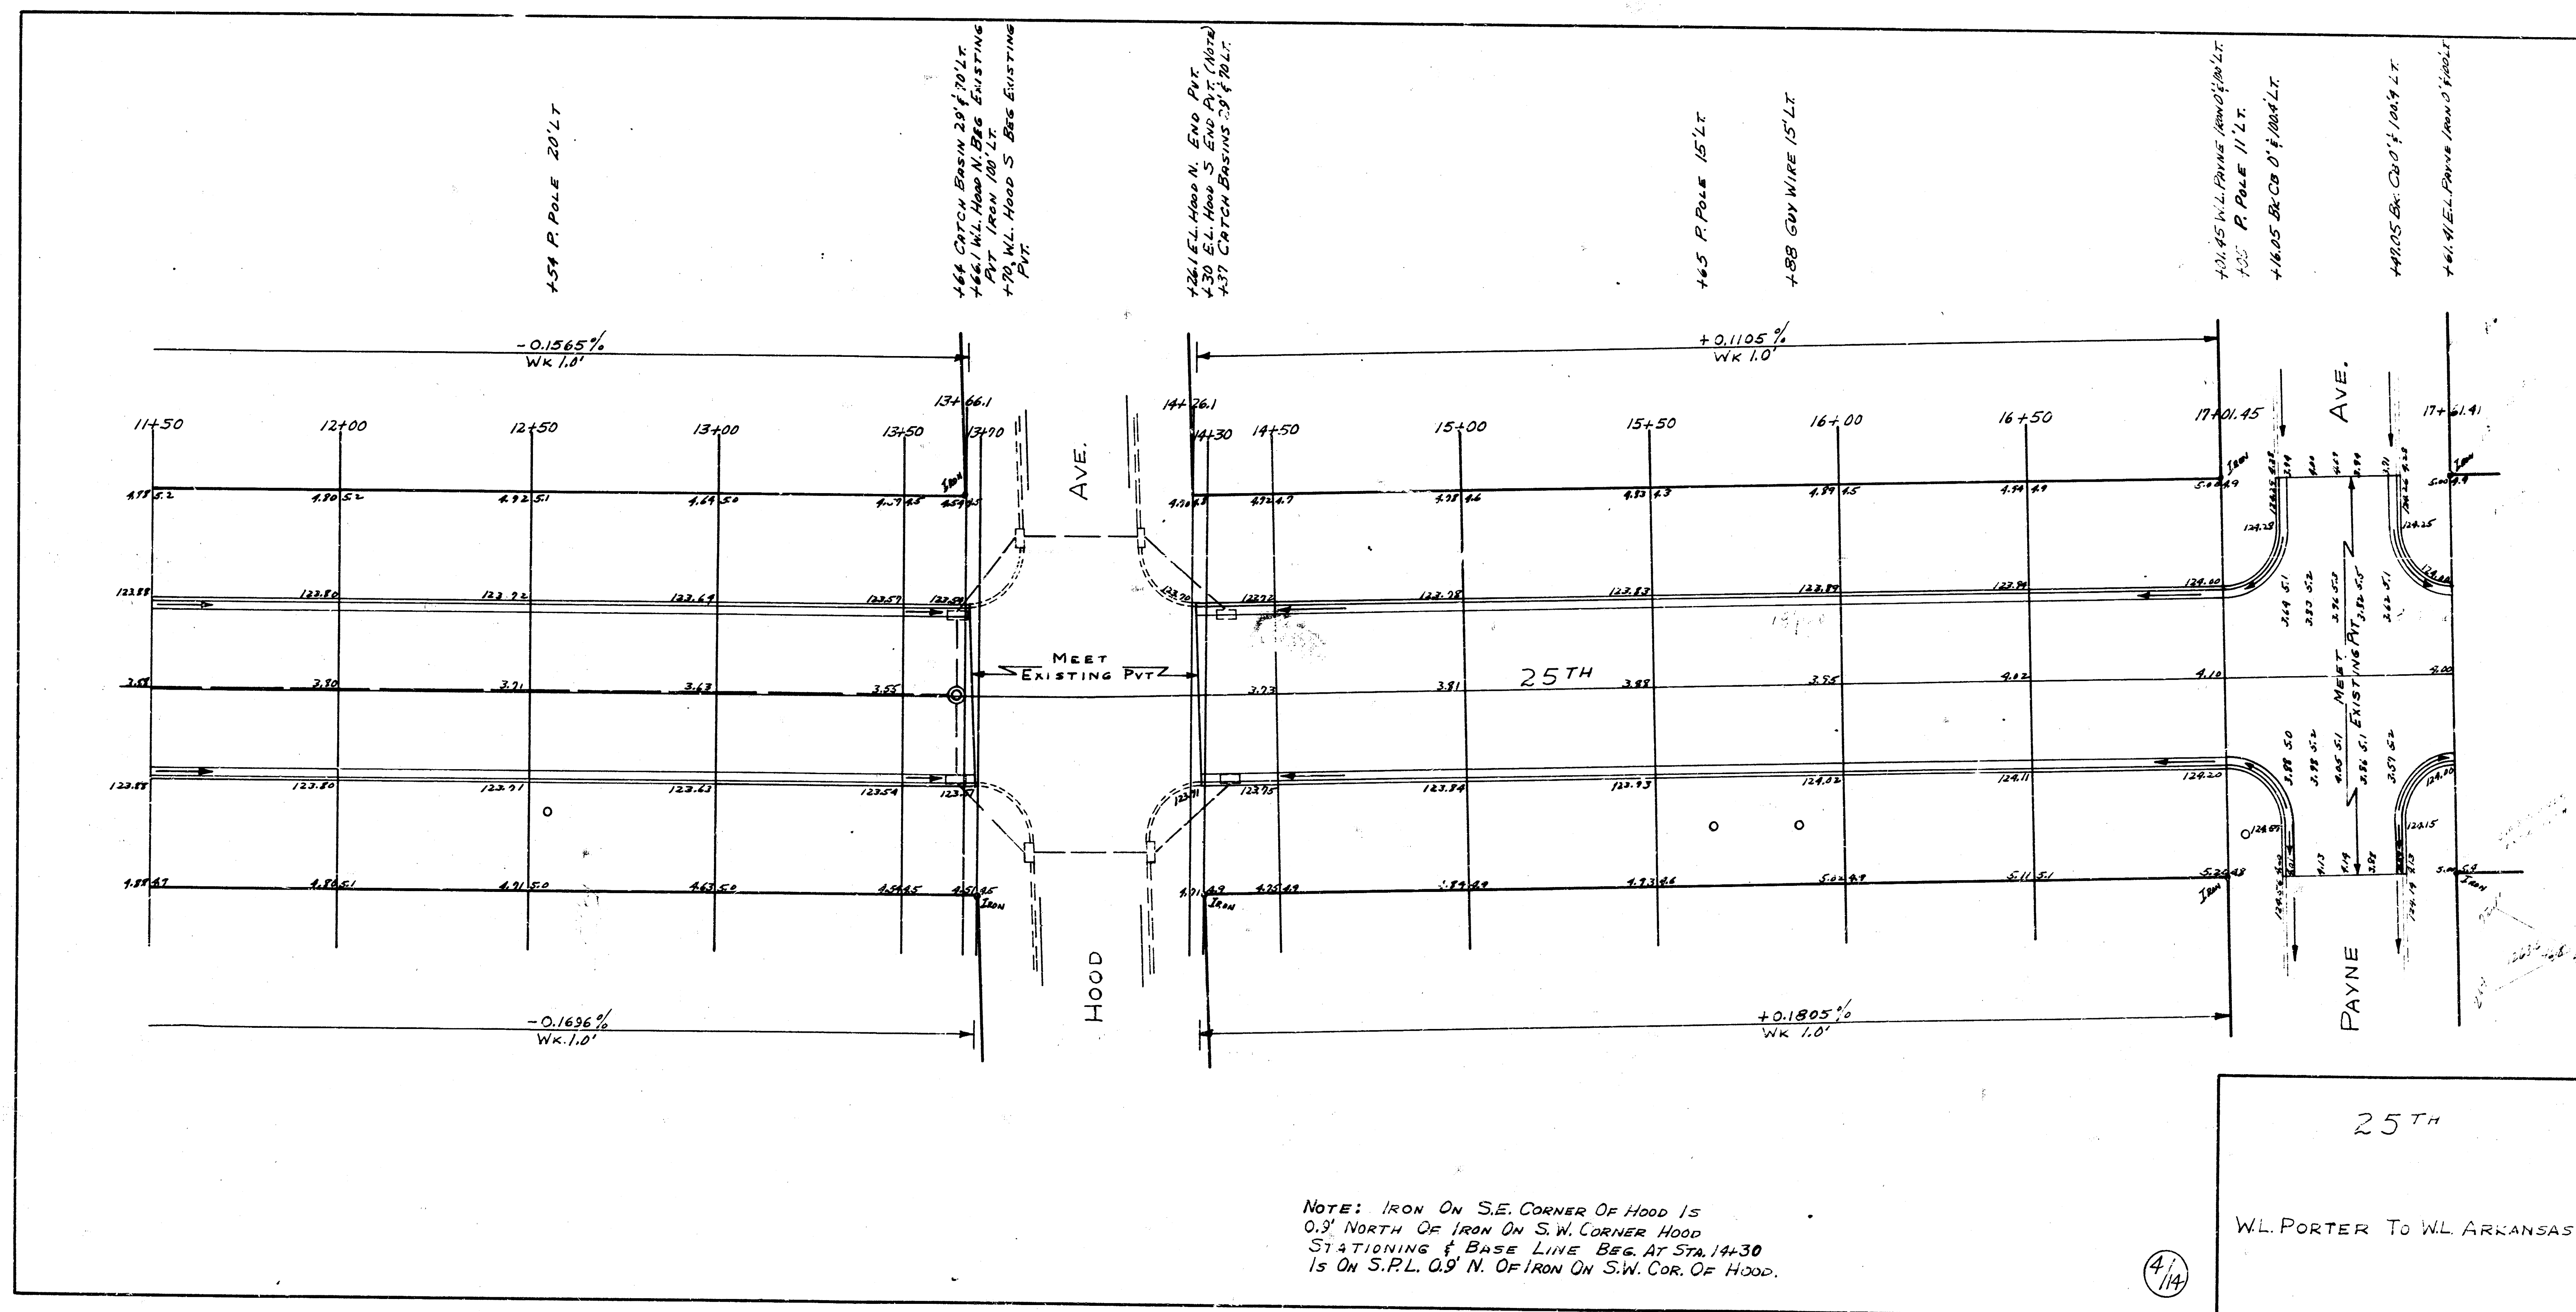

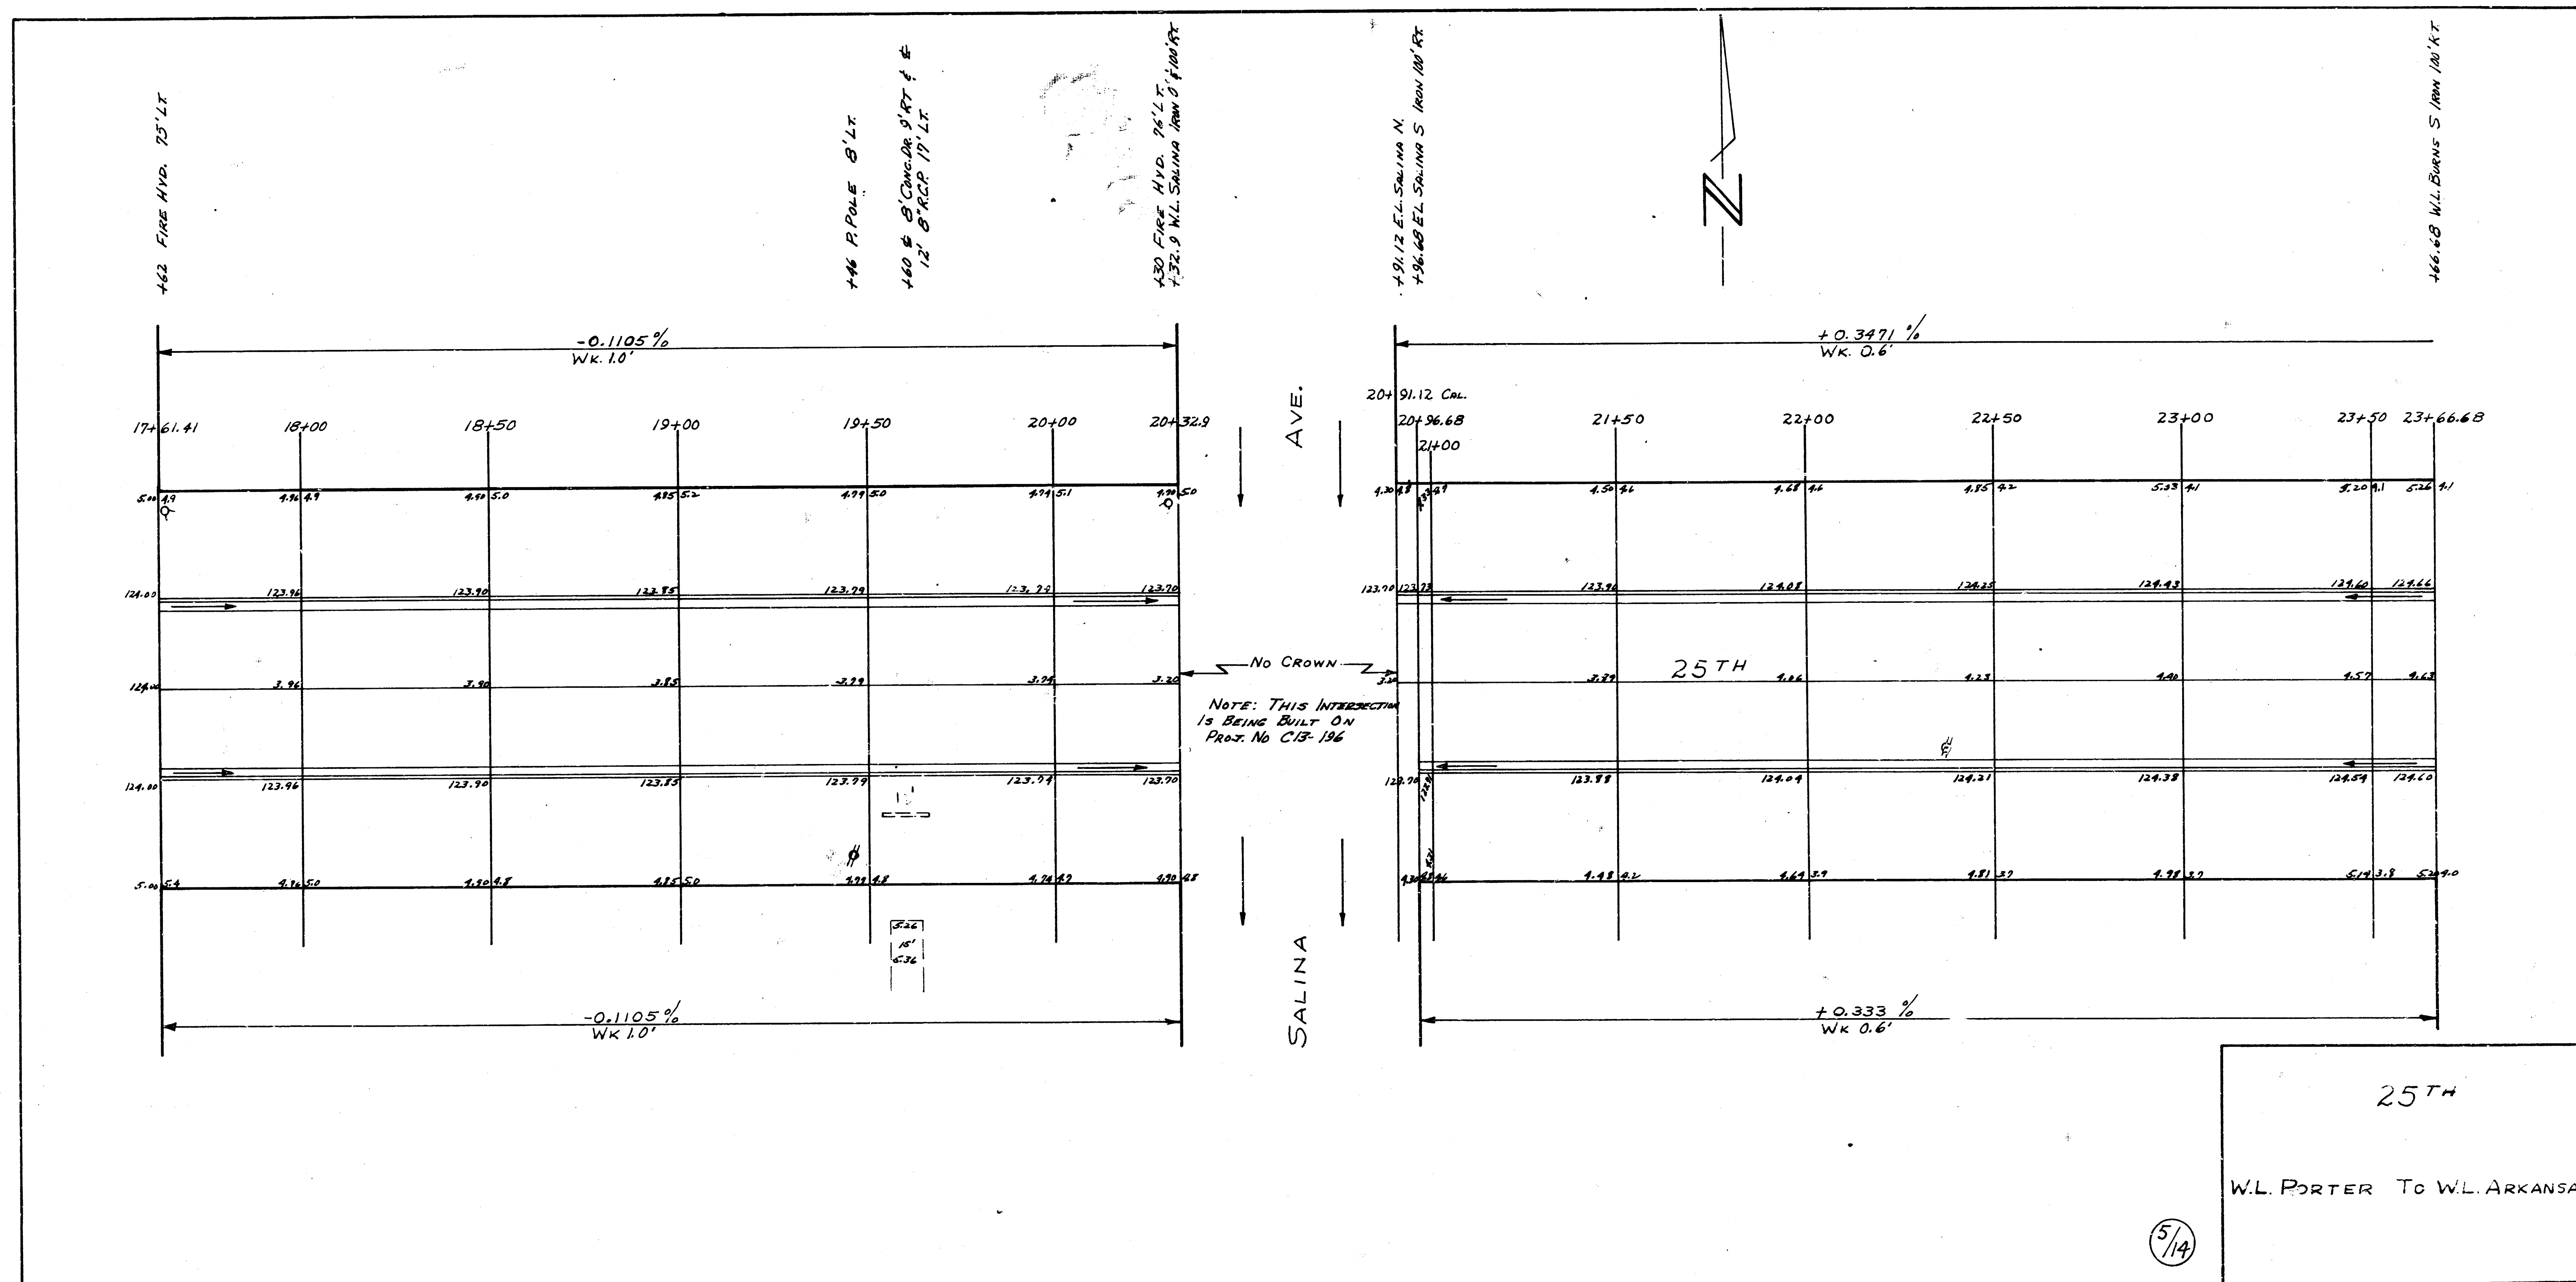

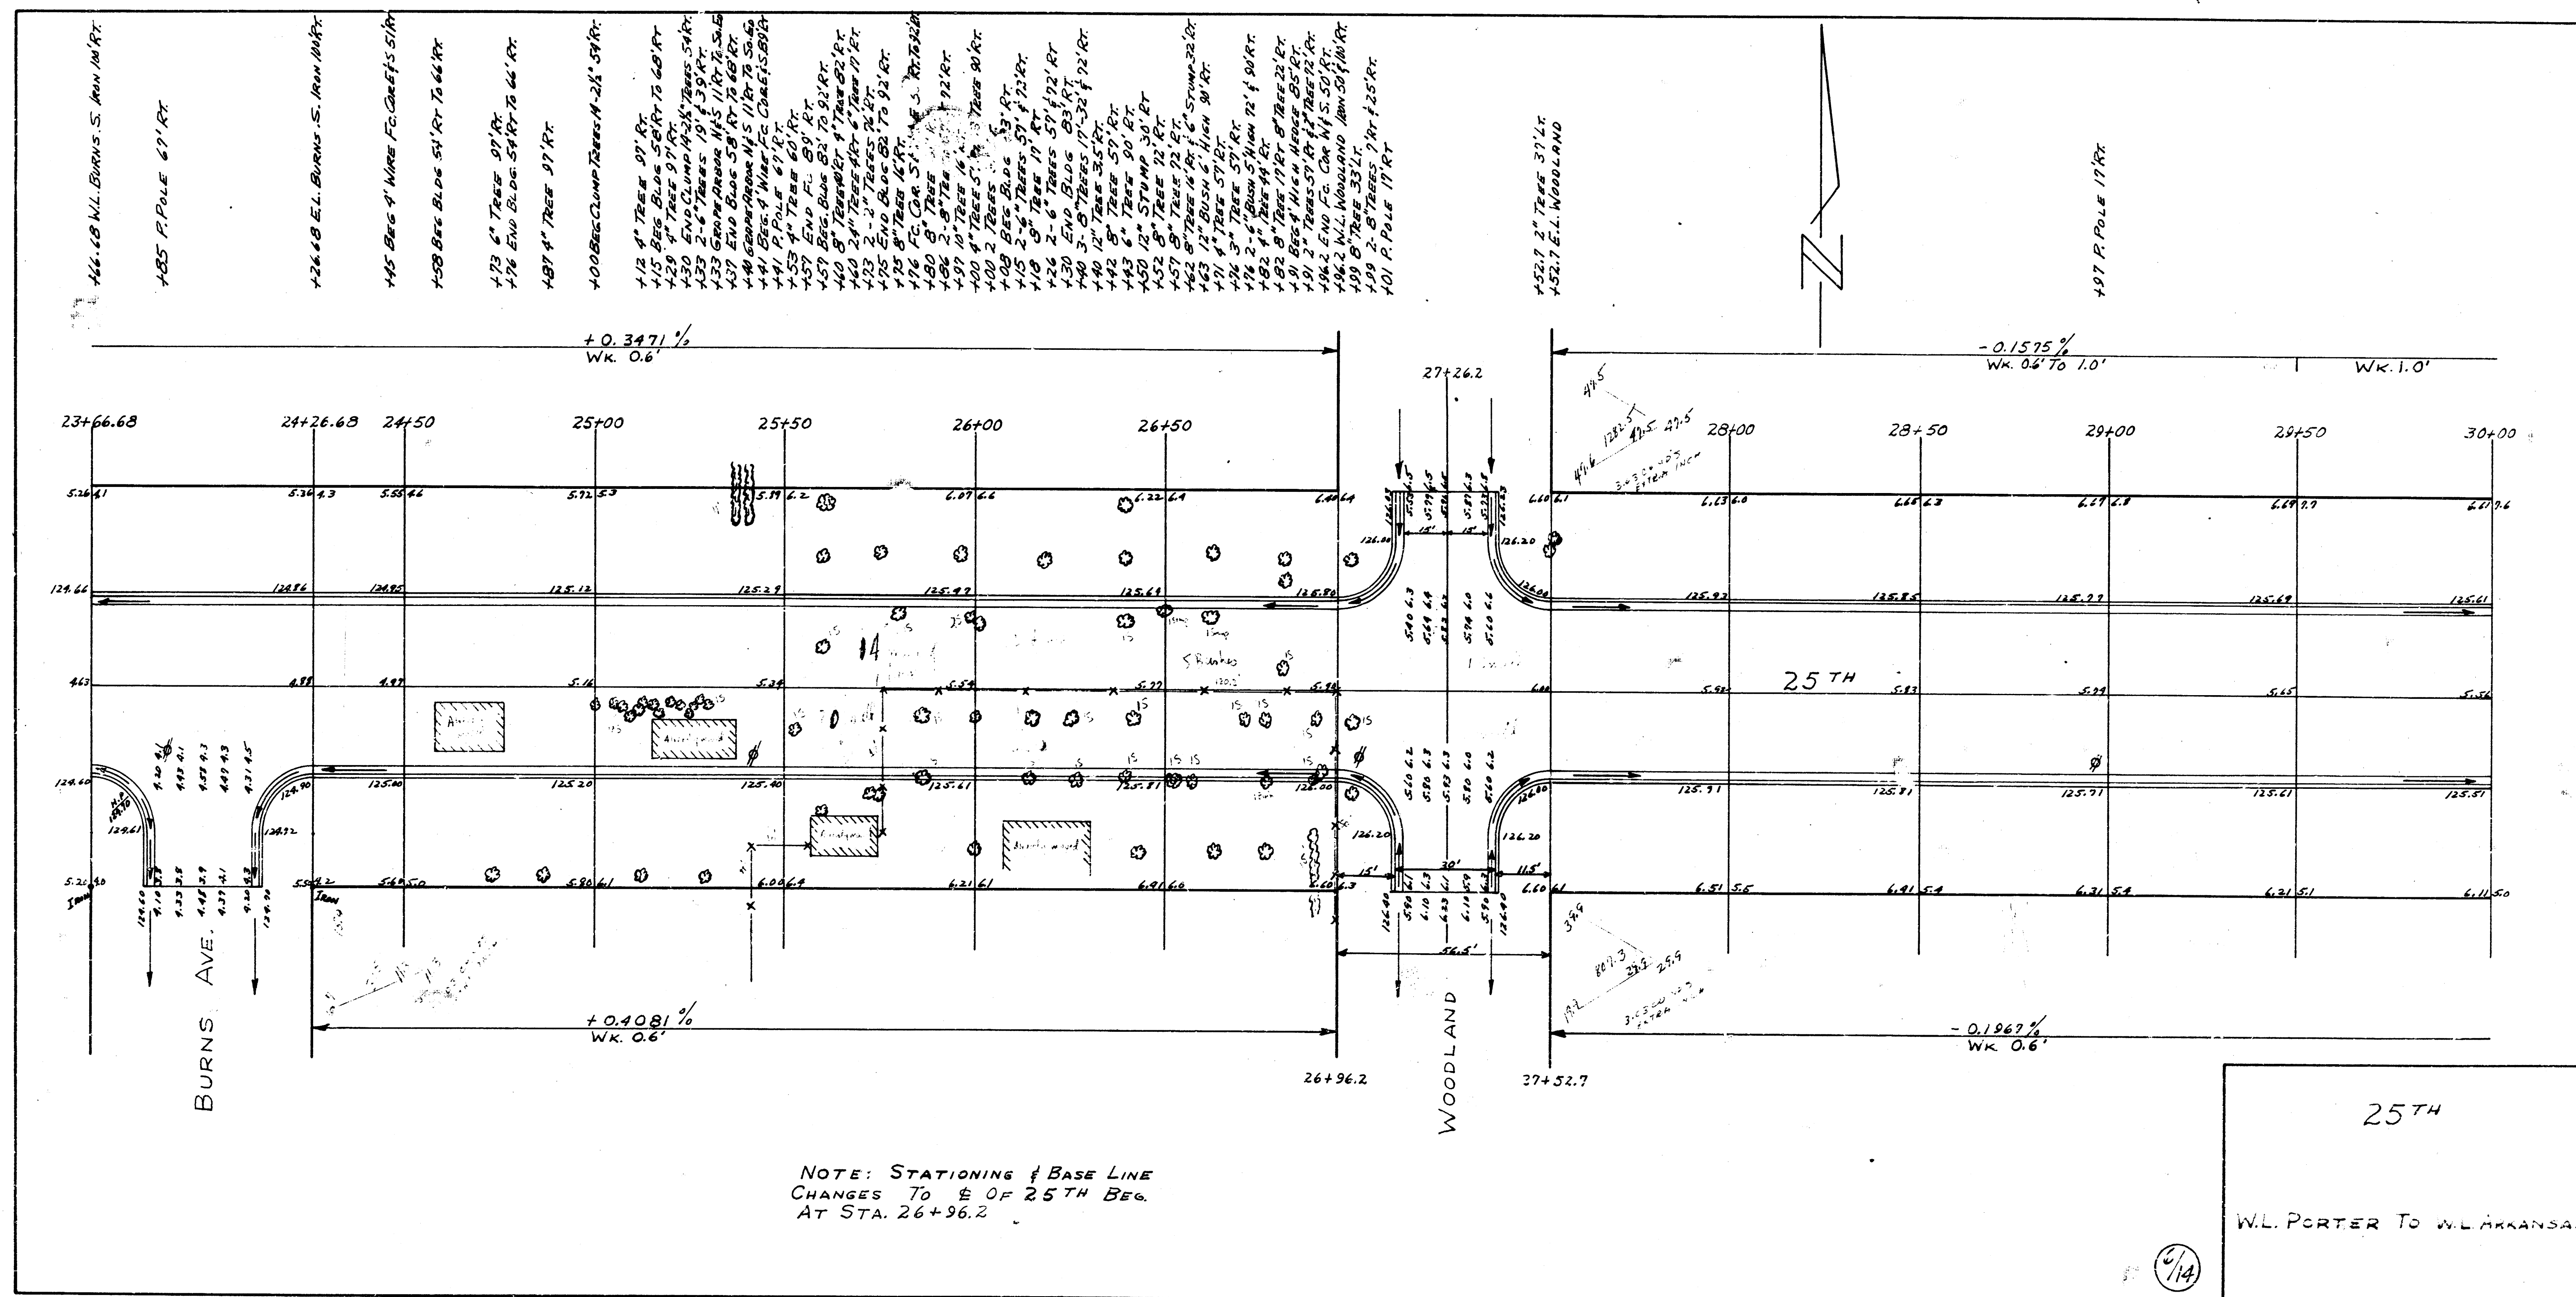

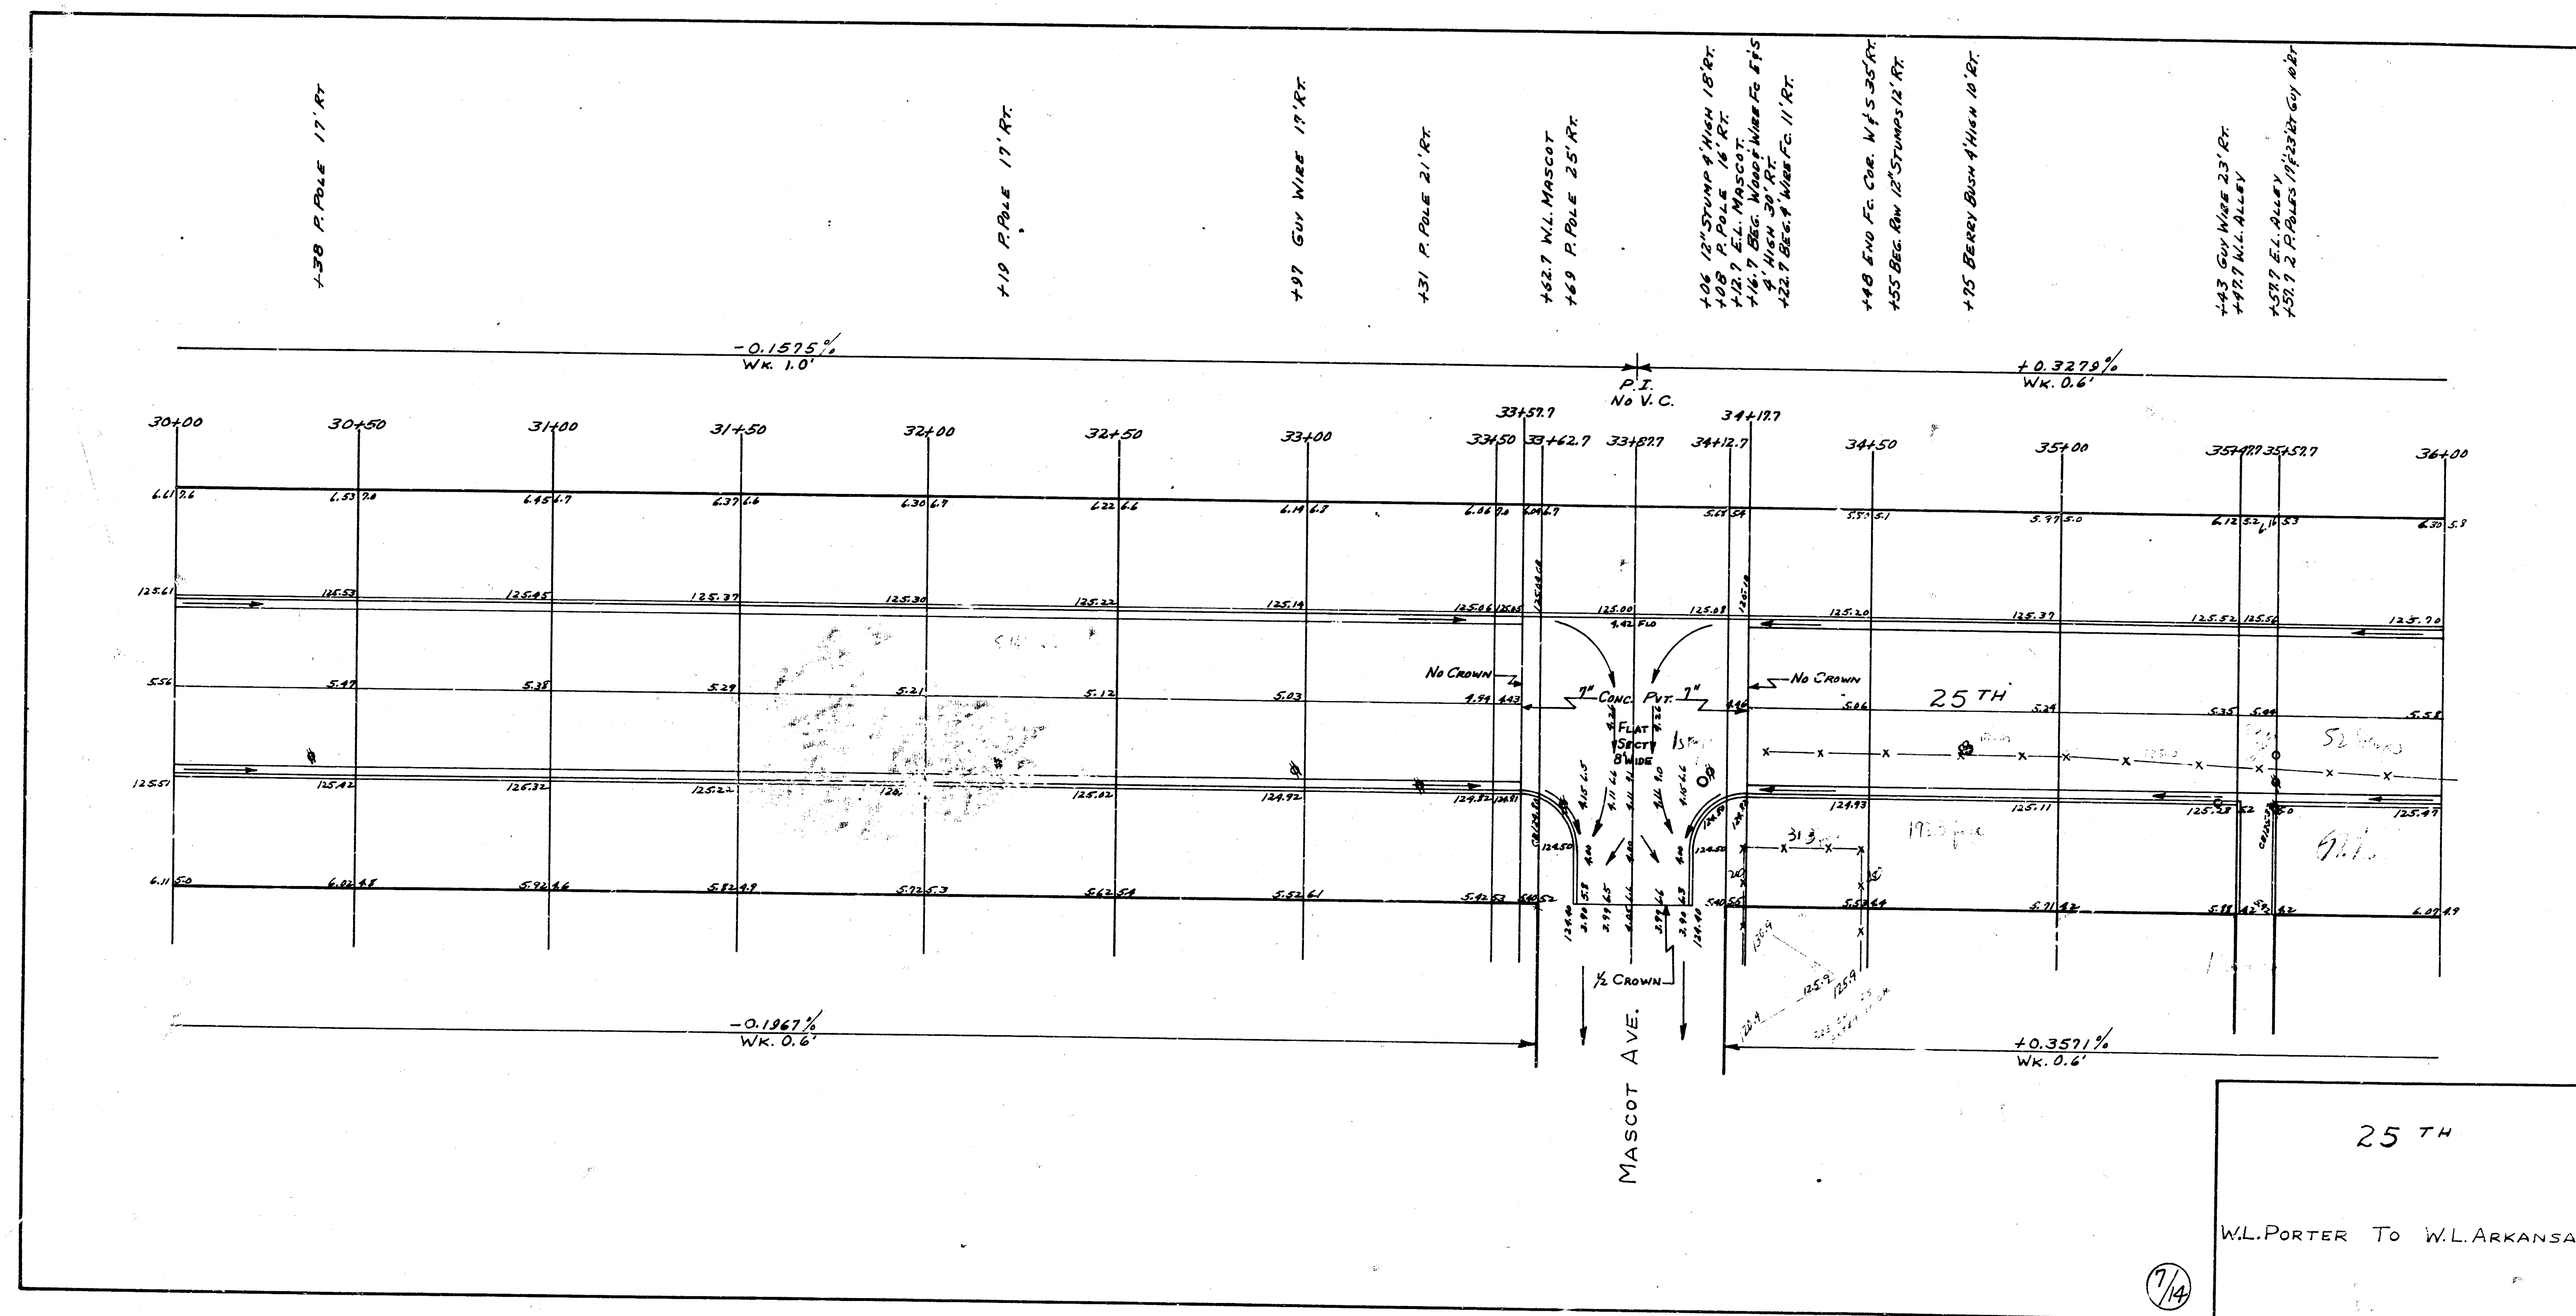

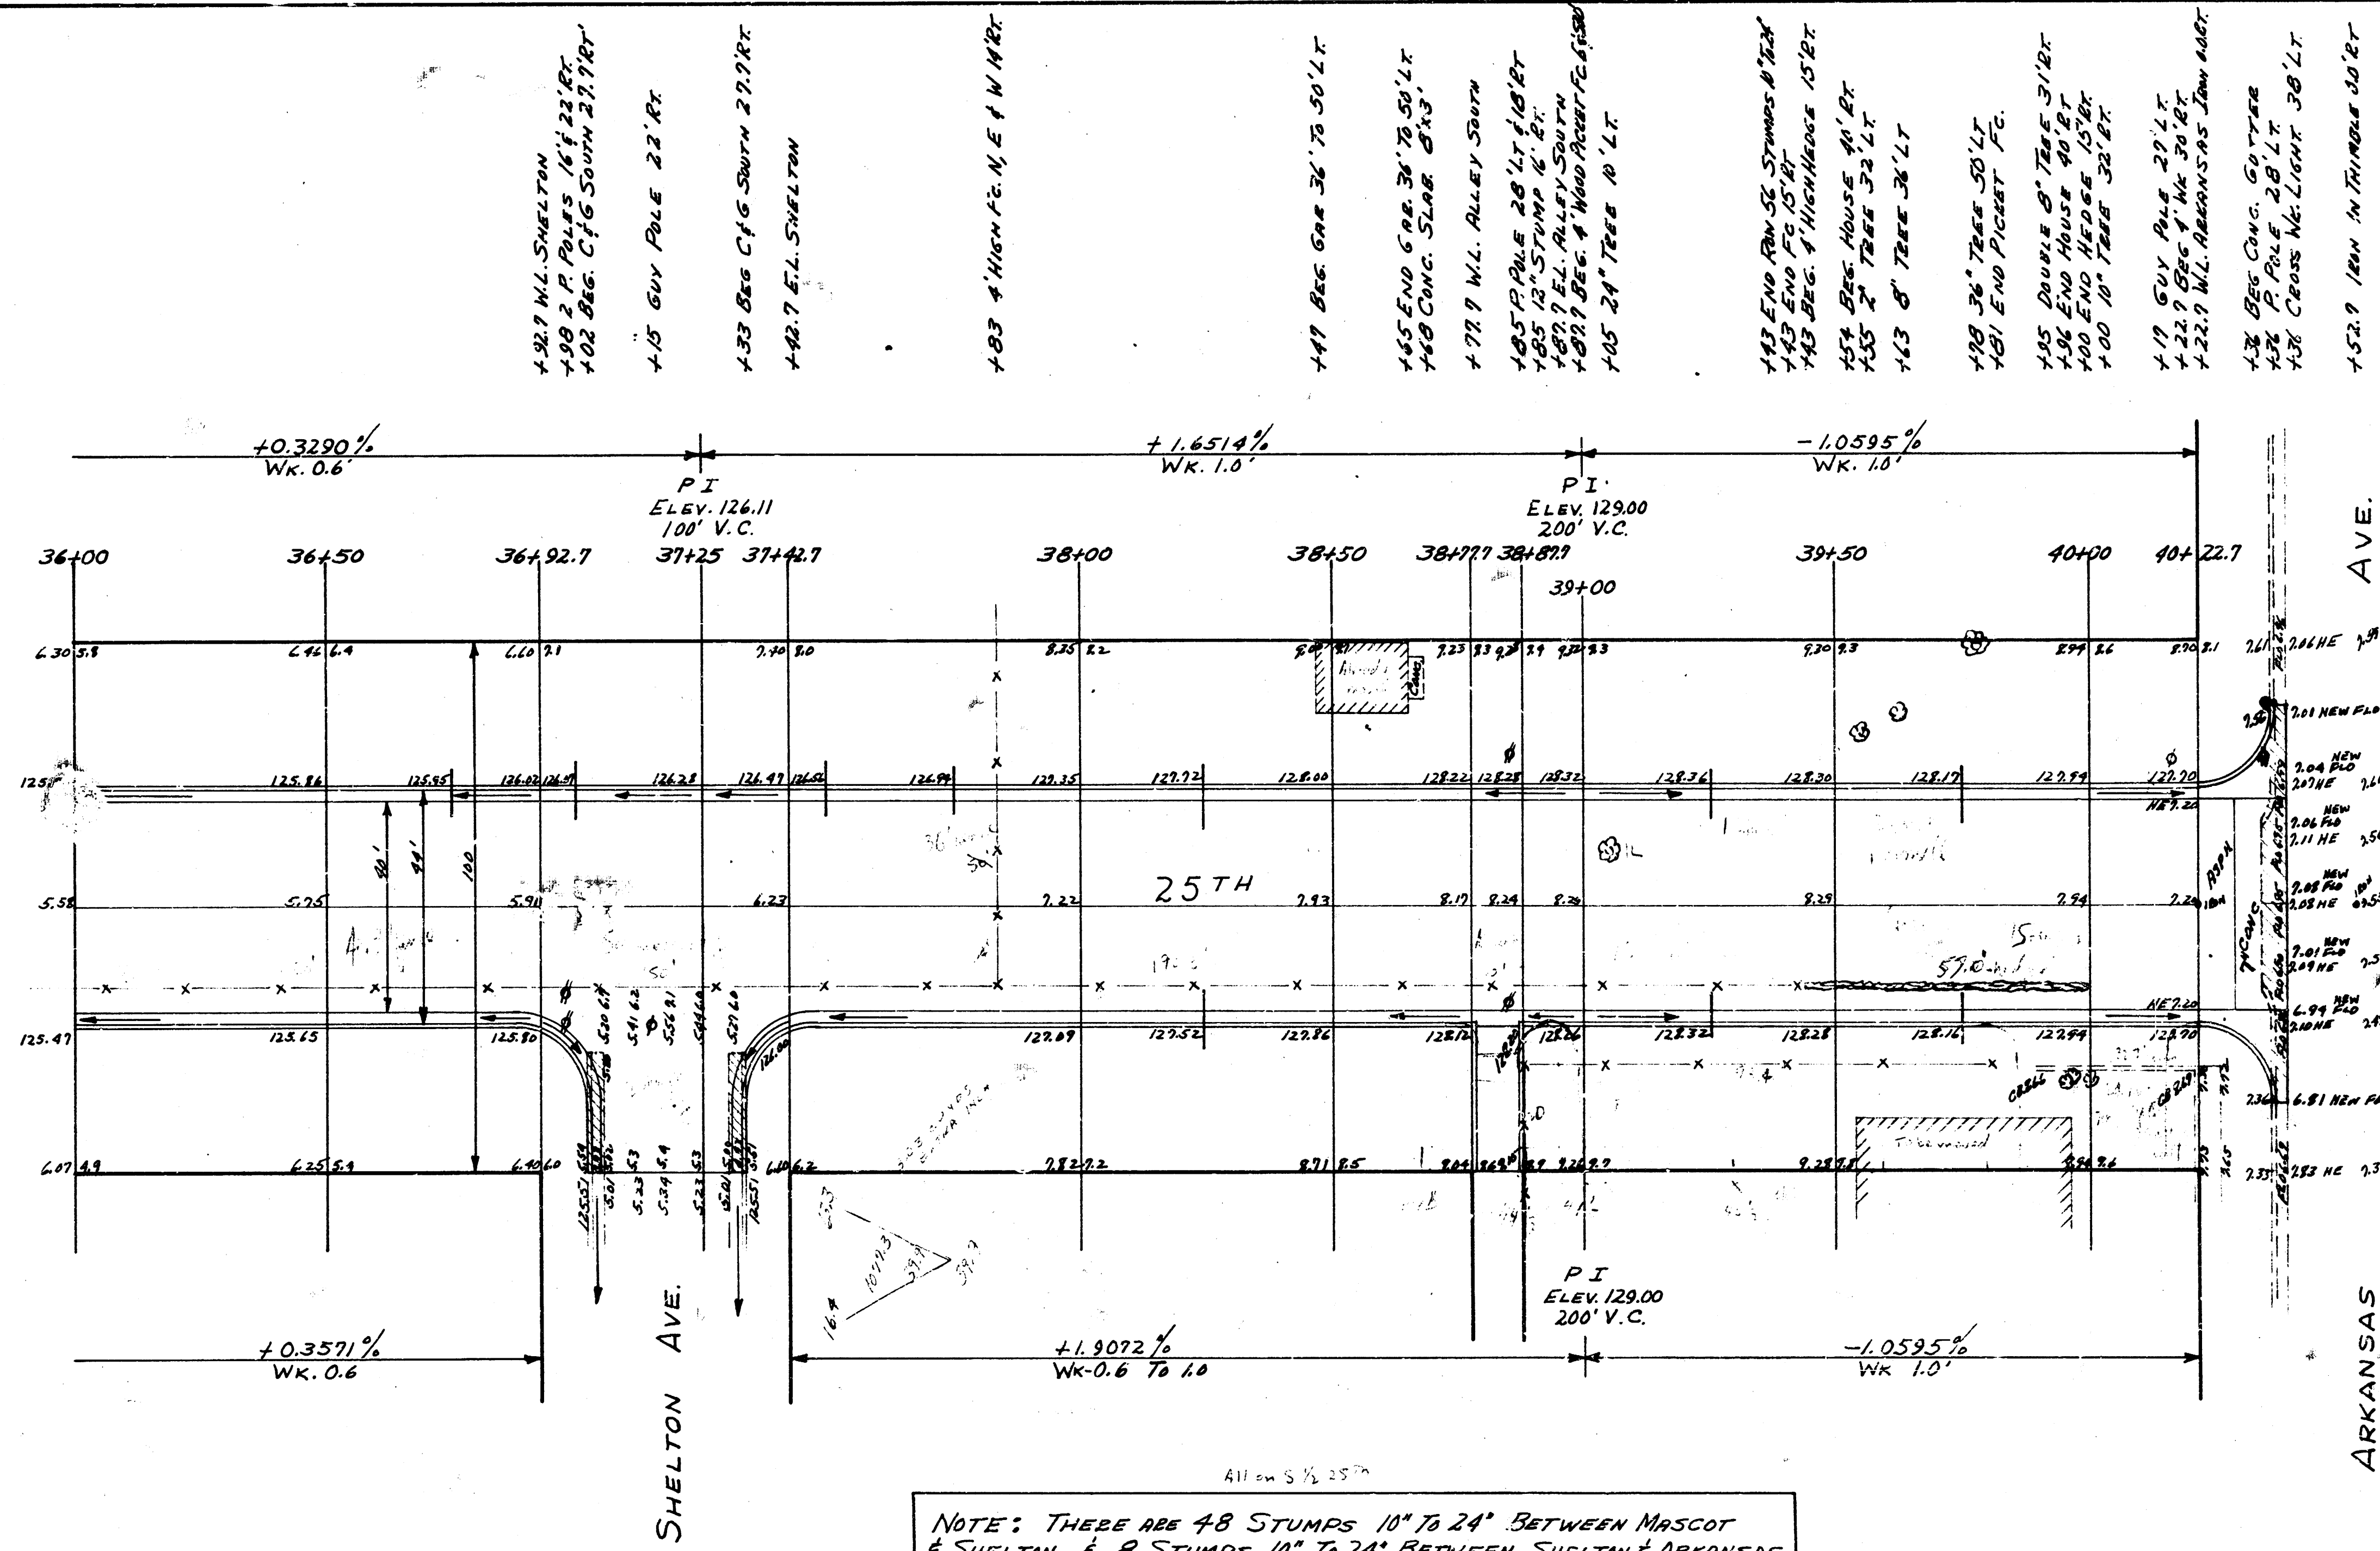

NOTE: THERE ARE 48 STUMPS 10' TO 24' BETWEEN MASCO & SHELTON & 8 STUMPS 10' TO 24' BETWEEN SHELTON & ARKANSAS

25TH

WL PORTER TO WL ARKANSAS

8/14