


BM 9965 Std. N.H. Cor. 27th & Seneca
Stationing & Base Line & of 27th

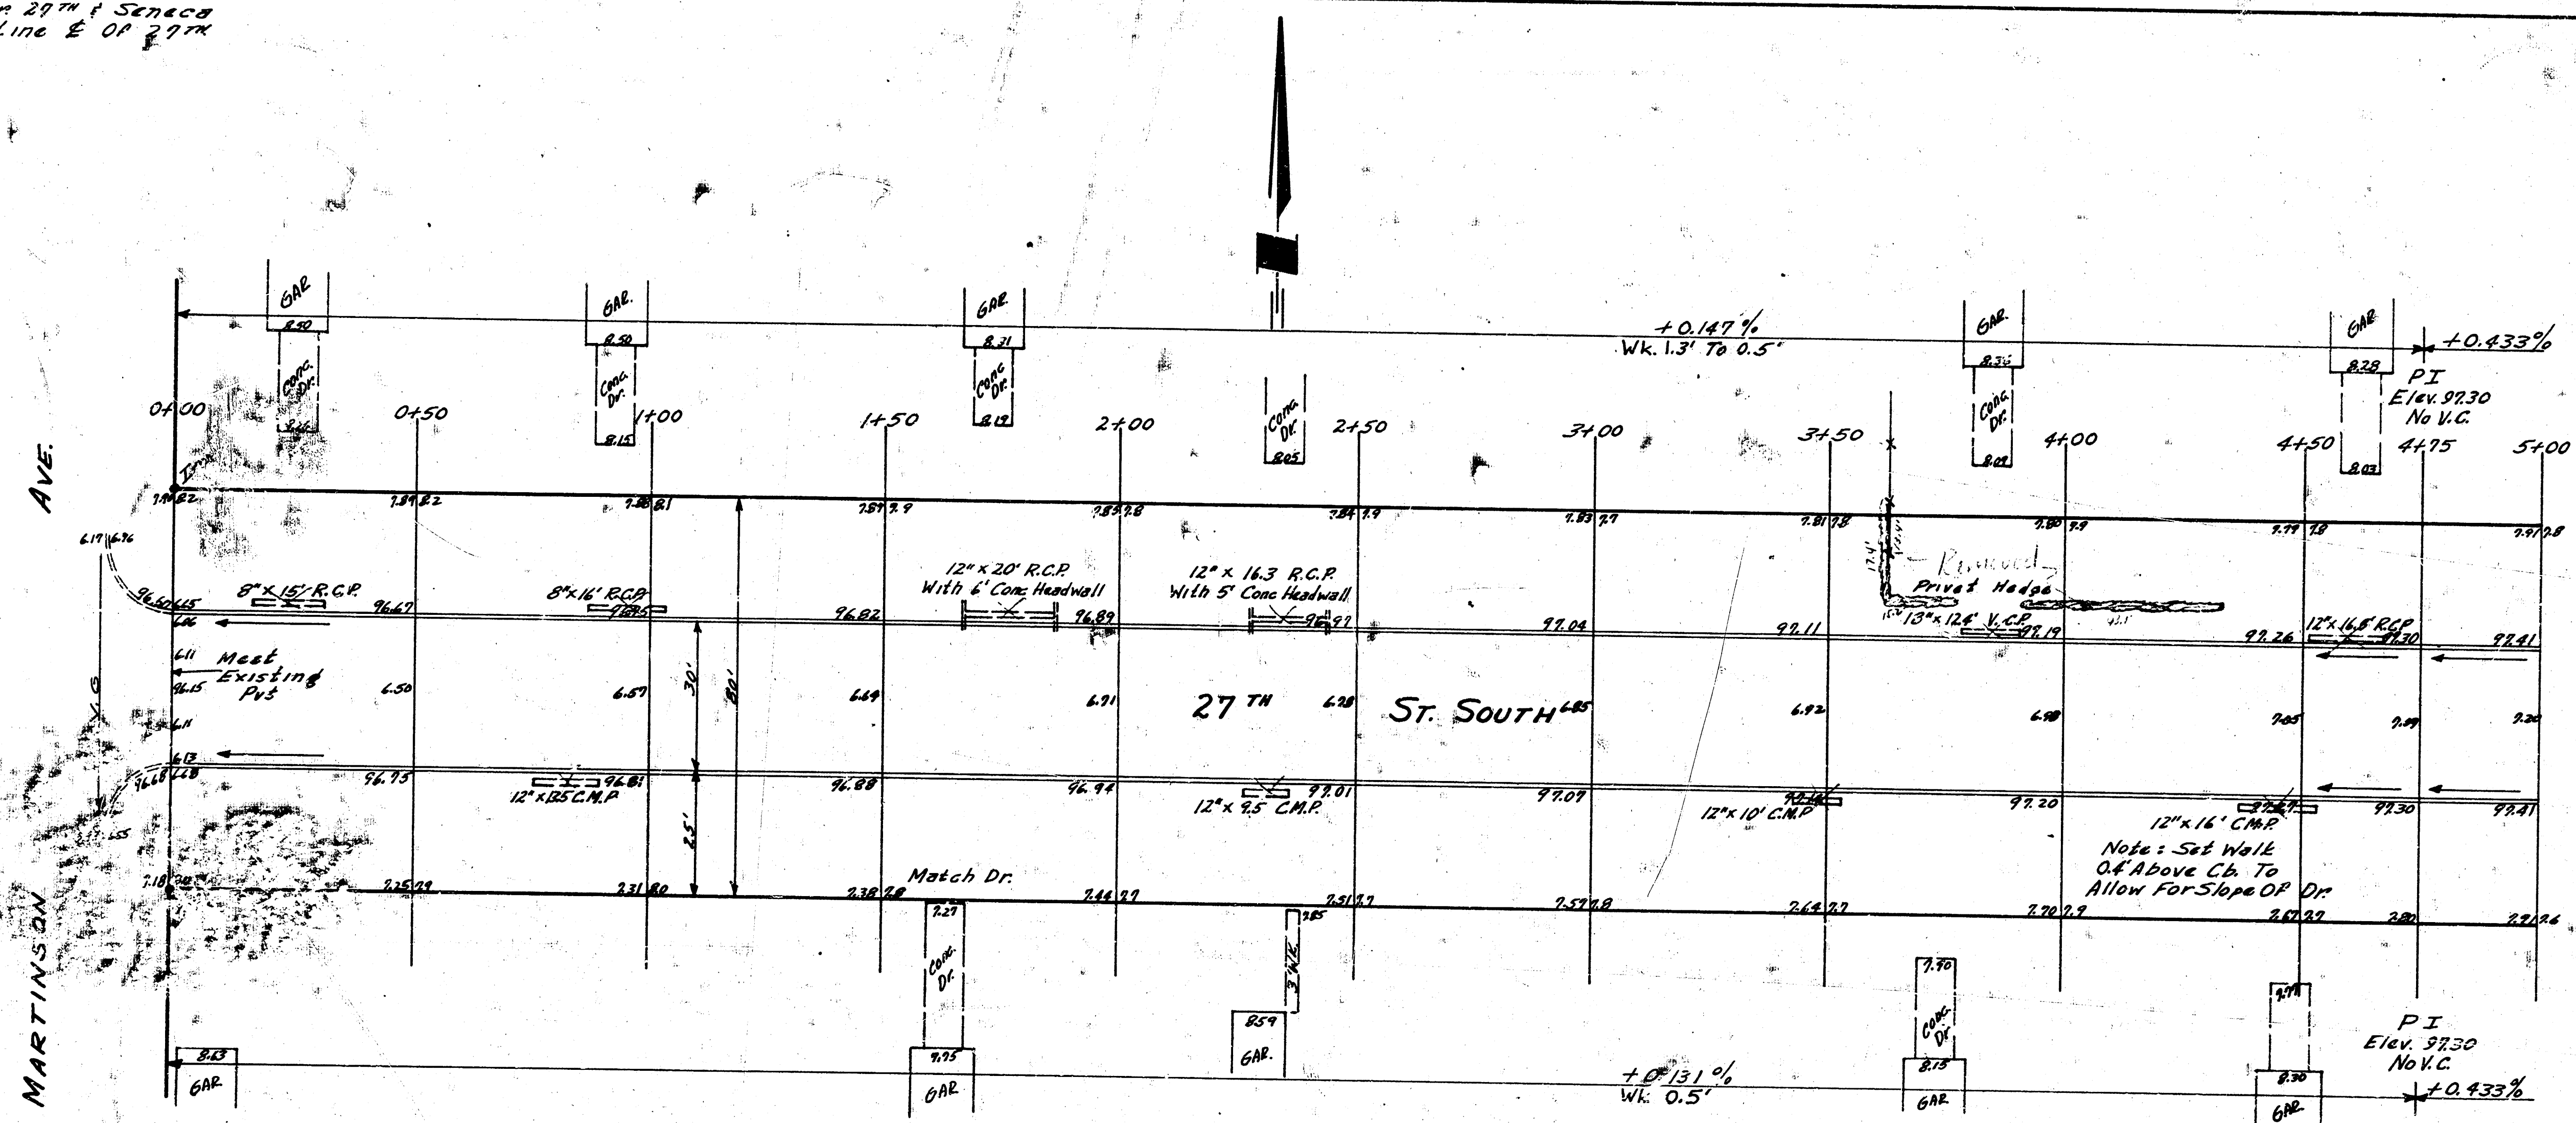


PROPERTY
21363
+ 10% 21366
2349.9 CU YDS CUT.

CITY
0



1/4

27th St. South
W.L. SENEGA TO EL. MARTINSON
30' CONC. & CB.
CITY OF WICHITA, KAN.
B.E. SMITH, CHIEF ENGINEER
Oct. 1955 Proj. No. C15-206

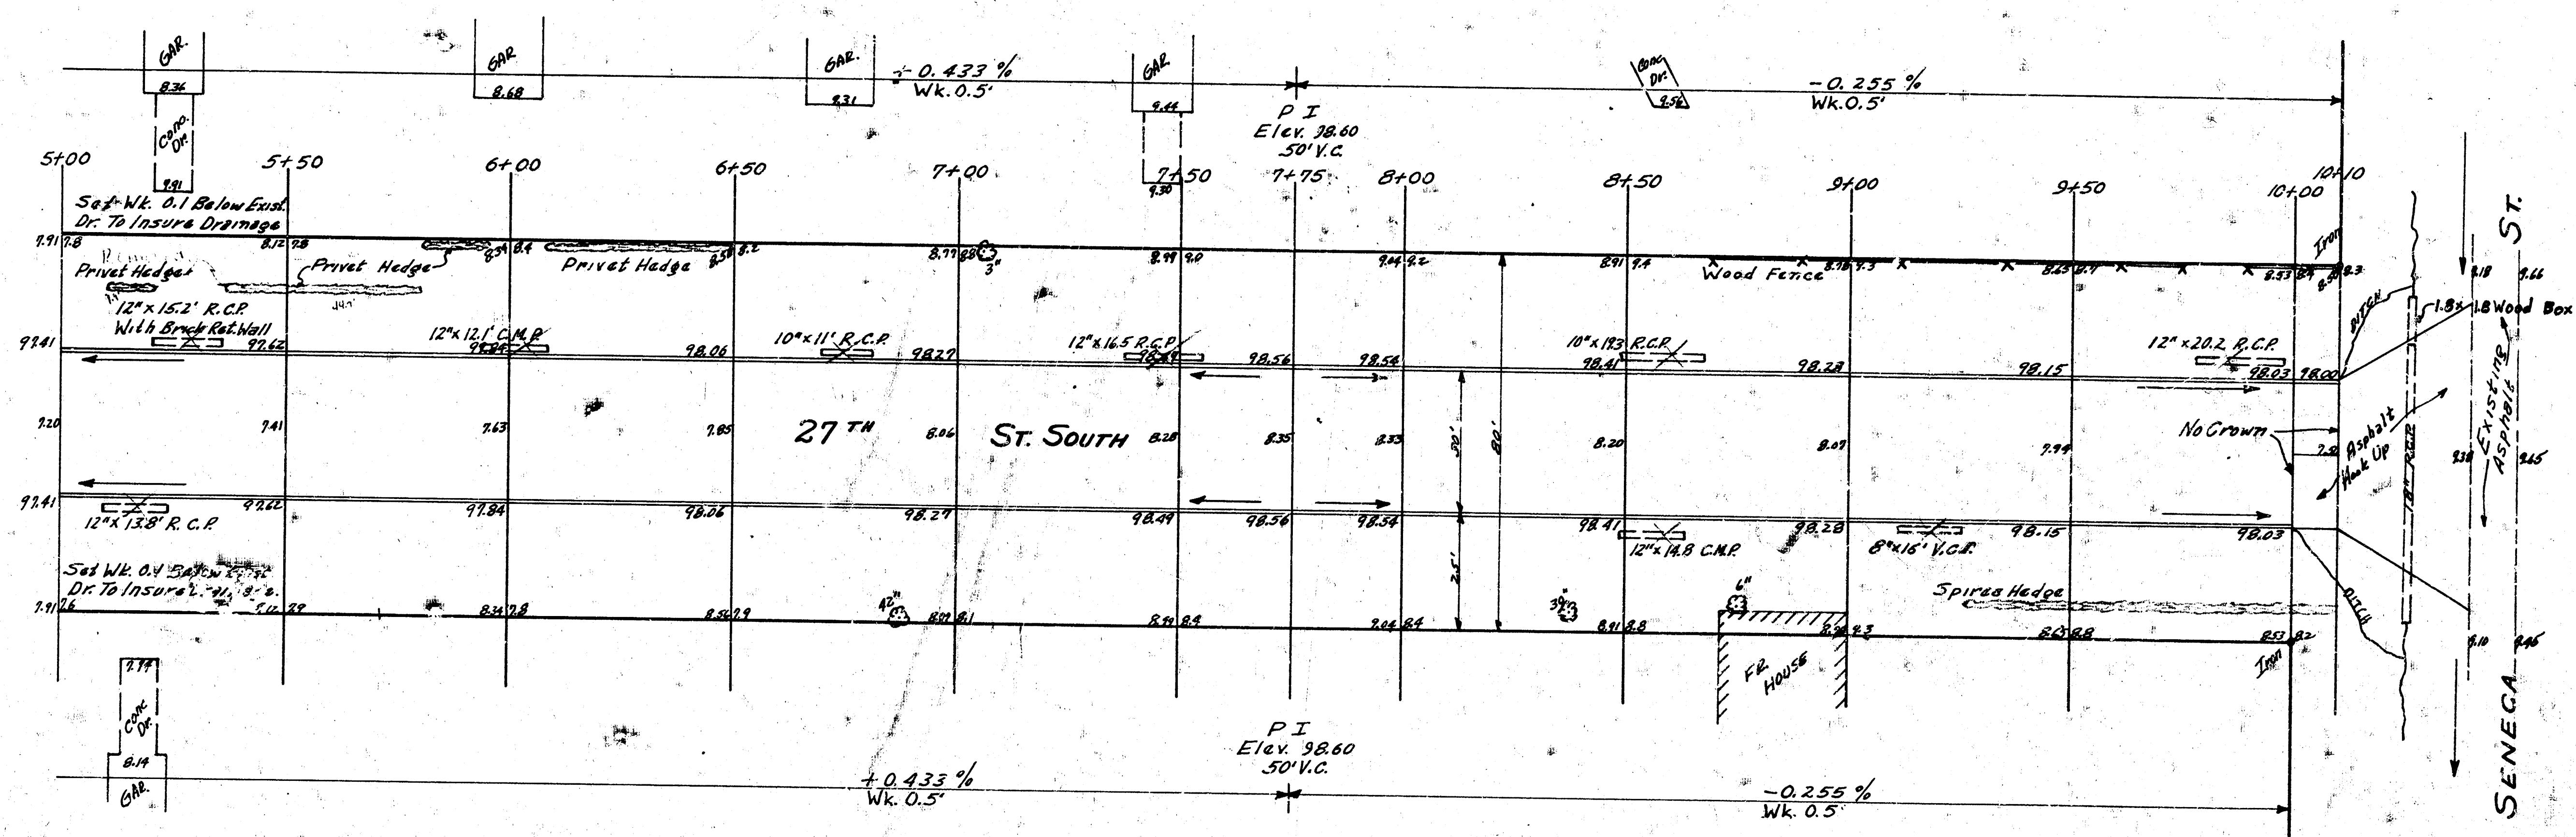

27TH ST. SOUTH
 W.L. SENECA TO E.L. MARTINSON