


B.M. 12706 "T" in TROY Fire Hydrant S.E. Cor. 25th & Market
 3 M. 12874 N.E. Cor. Coping N.W. Cor. Canal Bridge on Market

Stationing on &

NOTE TO FIELD ENGINEER:
 Get ties to iron & 25th & Market
 before construction of this project

15" X 80" C.M.P. to be installed
 by Street Department

Open ditch to be dug
 by Street Department

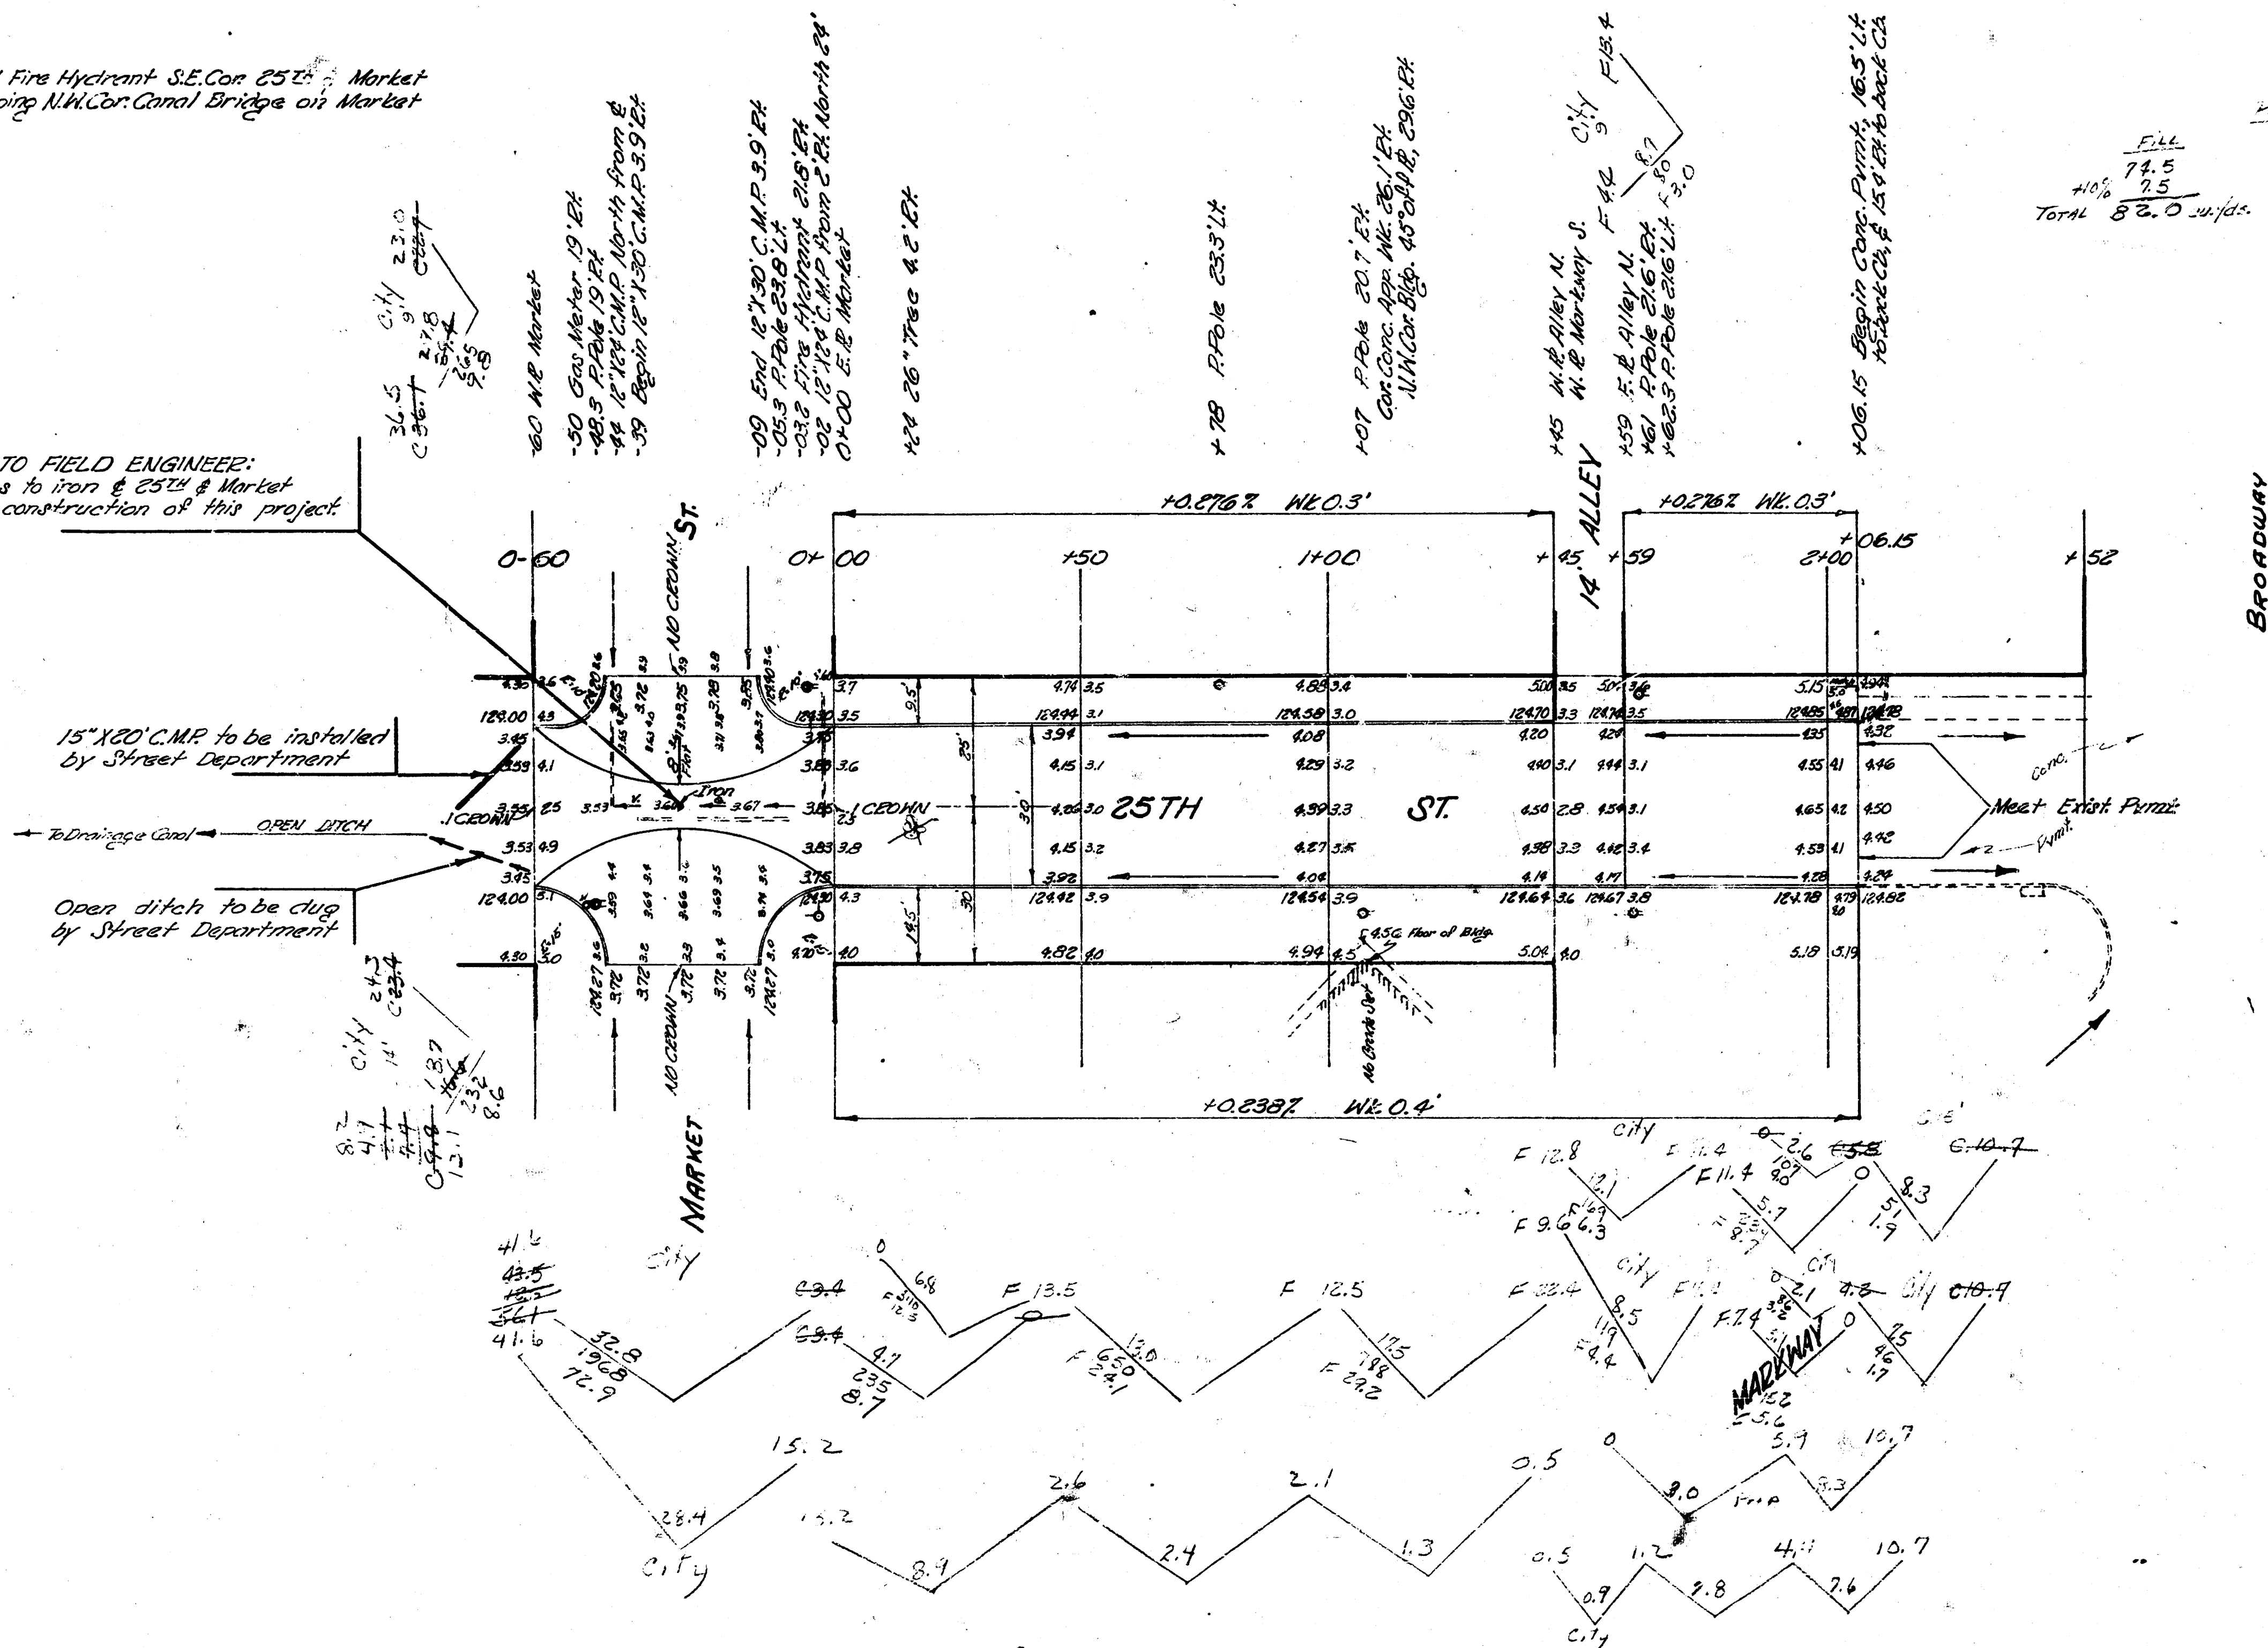

Fill	Cut	Fill	Cut
74.5	14.5	74.5	14.5
41.5	11.5	41.5	11.5
Total 88.0 cu yds.	Total 10.1 cu yds.	Total 88.0 cu yds.	Total 10.1 cu yds.

Surveyed by A.E. Smith
 Plan No. 12-190
 Checked J.D.

1"=20'

25th St.
 W.L. Market to W.L. Broadway
 30" Conc'd C.B.
 8" Conc.

CITY OF WICHITA, KANSAS
 B.E. SMITH CITY ENGINEER
 JAN. 17, 1953 Proj. No. C-12-190

