

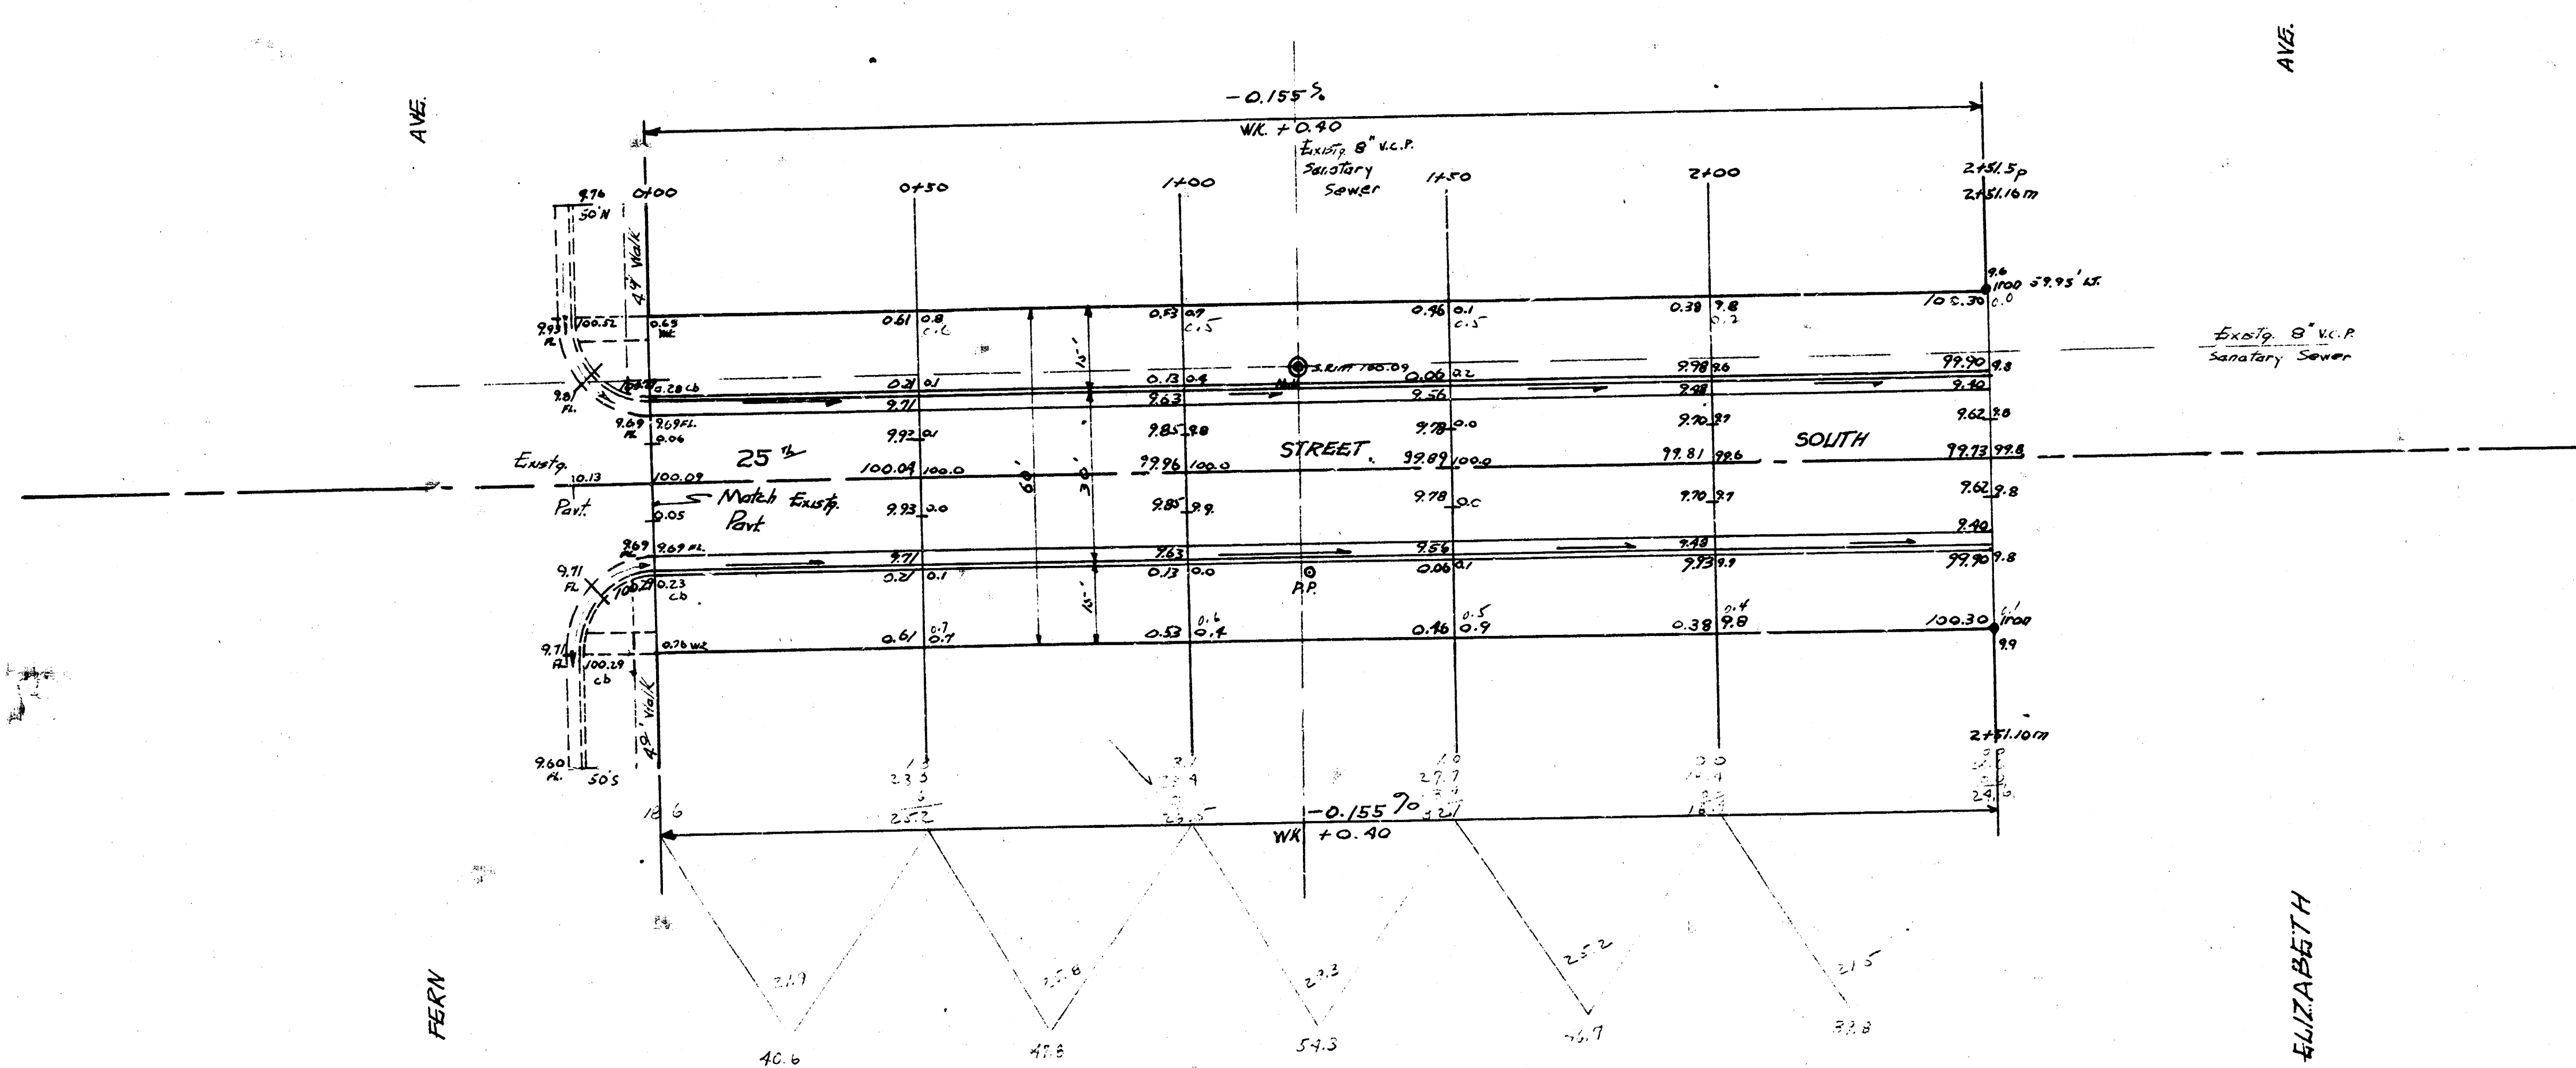
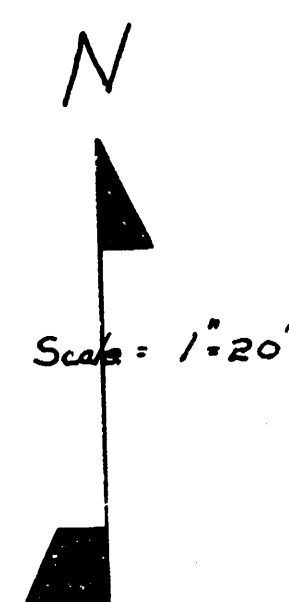


Prop B.M. N.W. Cor. Conc. Strip Hous #141 Crawford 100.21
 Strip B.M. N.E. P.P. Sta. 1+24.55 25th St South 100.88
 Baseline = So. to 25th St. So. Grading Street

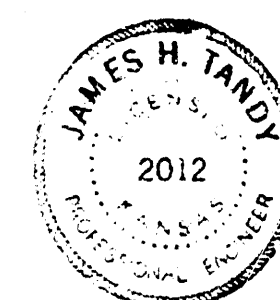

Surveyed by
 Date
 Scale
 1" = 20'

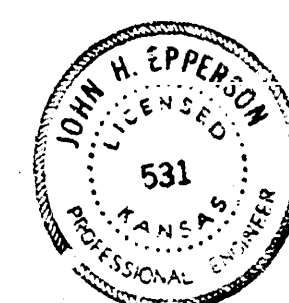

EXCAVATION
 PROP. 229.2 CITY
 +10% 23.0
 TOTAL 252.2



25th STREET SOUTH
 E.L. FERN AVE - W.L. ELIZABETH
 26-2-30 ASPH CONC
 CITY OF WICHITA, KANSAS
 B.E. SMITH CITY ENGINEER
 DATE JULY 1958. PROJ. NO. C15-217