


B.M. 100.24 S.E. Con. Conc. Patch 2633 Sycamore
 B.M. 97.37 "R" in Ritchie E. End Radius N.E. Con 26th & Sycamore
 B.M. 97.89 "G" in Globe Top E. Ch. Mappala @ S. 26th
 B.M. 98.33 "G" in Globe Top S. Ch. Aspen @ W. Exchange Pl.

Baseline = N. R.

P.I.
 Elev 97.33
 16 KC
 0107

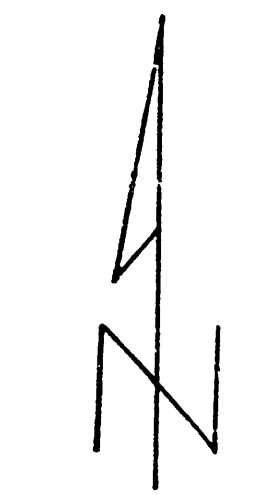

Scale 1" = 20'


Check
 1/6/12
 B.E.S.

AVE

SYCAMORE


EXCHANGE

PLANE

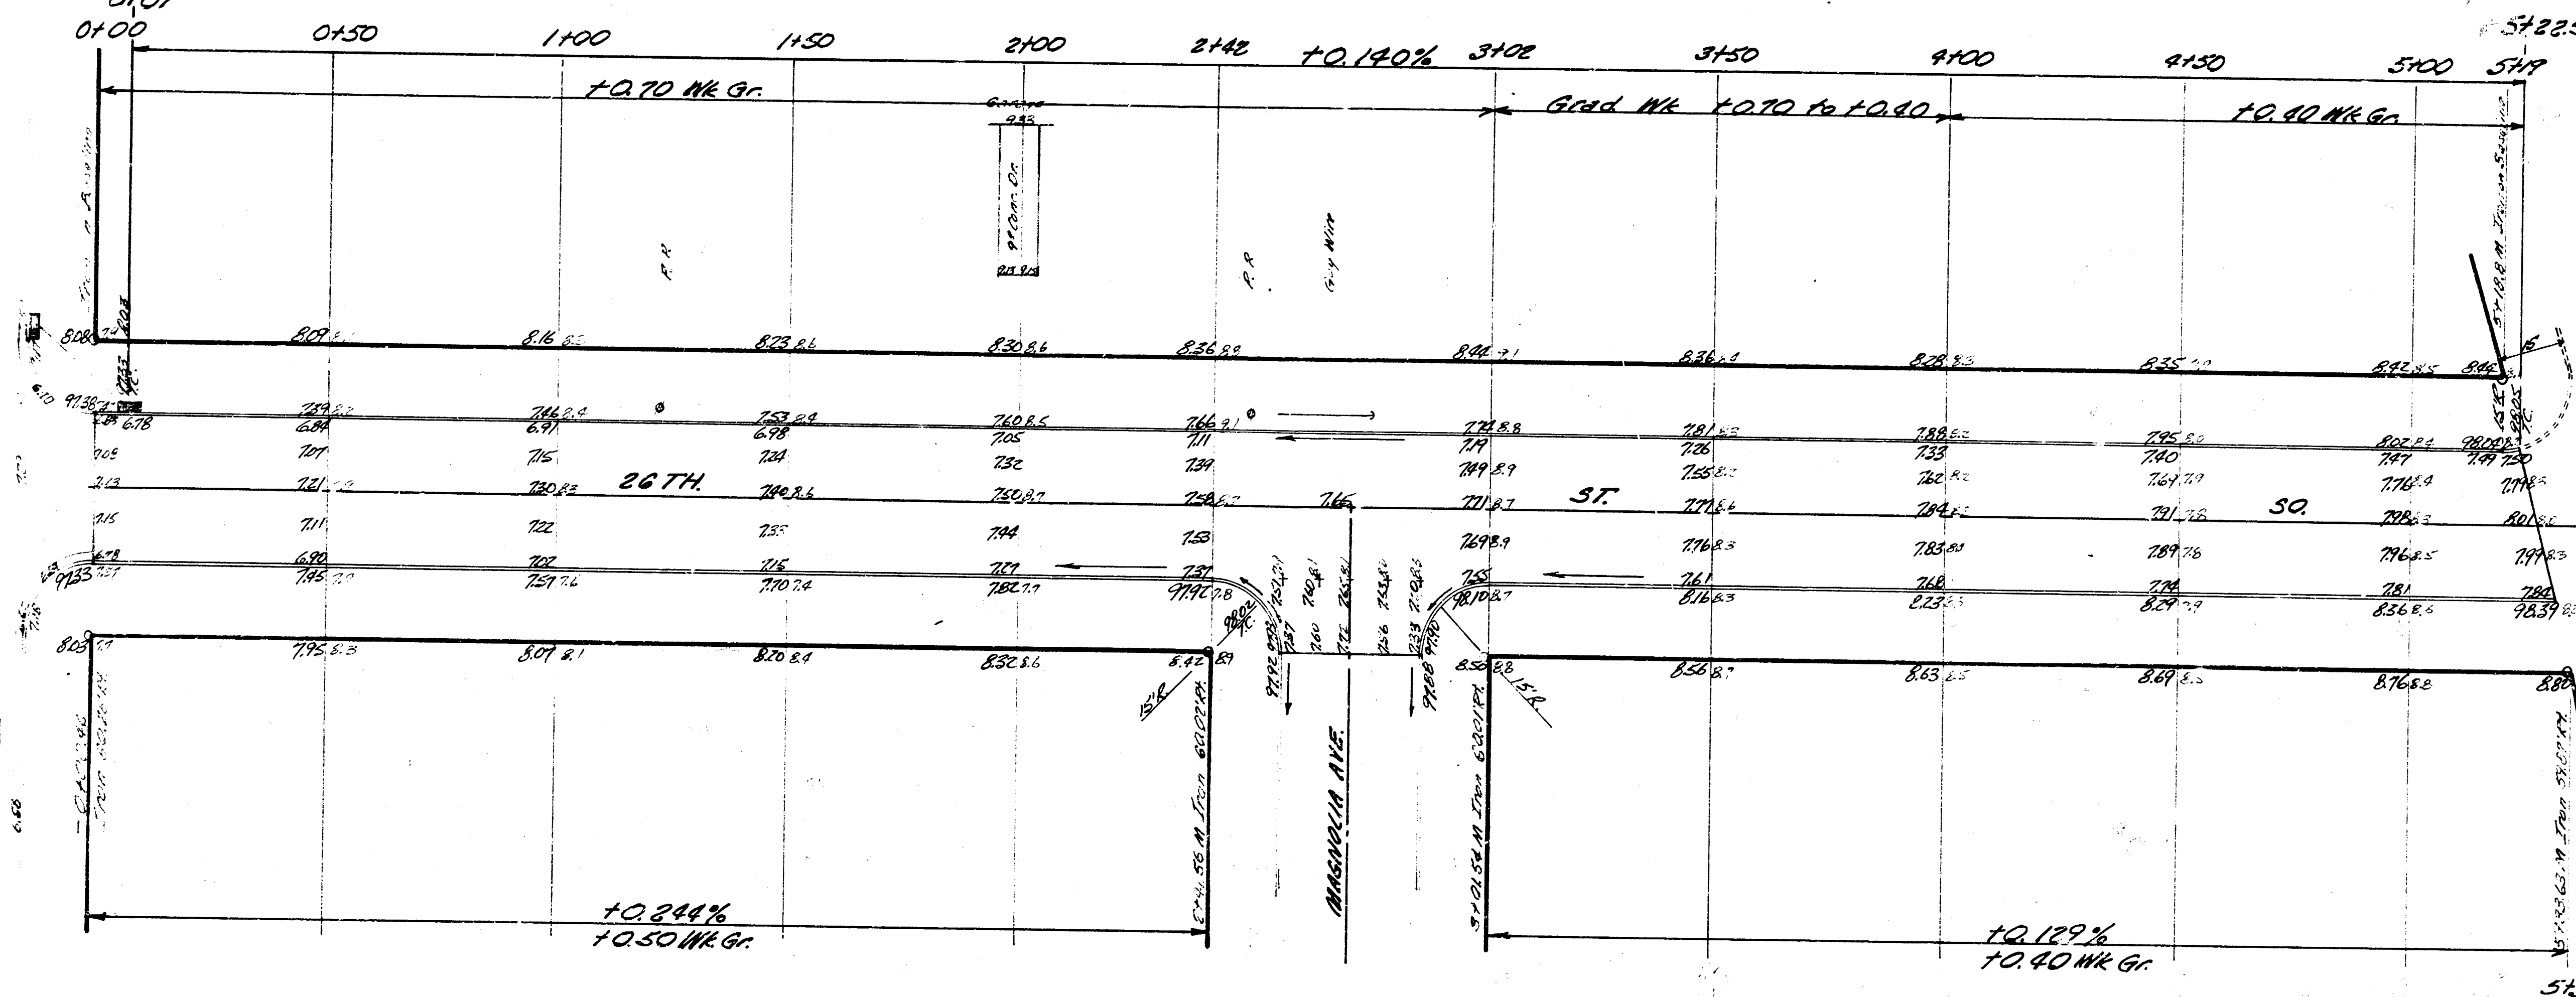

Excavation
 Prop 890.3 CY
 89.0 +10%
 979.3 CY Total
 City 64.3 CY
 6.9 +10%
 70.7 CY Total

26TH ST. SOUTH
 EL SYCAMORE TO W. EXCHANGE PL.
 30' CONC. & CB.
 CITY OF WICHITA, KANSAS
 B.E. SMITH CITY ENGINEER
 DATE: SEP. 1944 PROJ. C-15-136

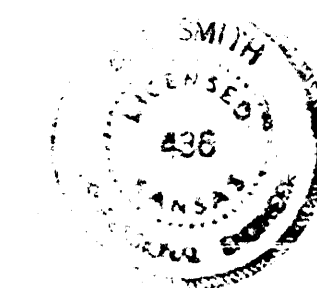

1/2