


Survey C. H. Mills Bk. N. H. 127
Plan F420 + 5321
E. L. 5321
Checked J. A.

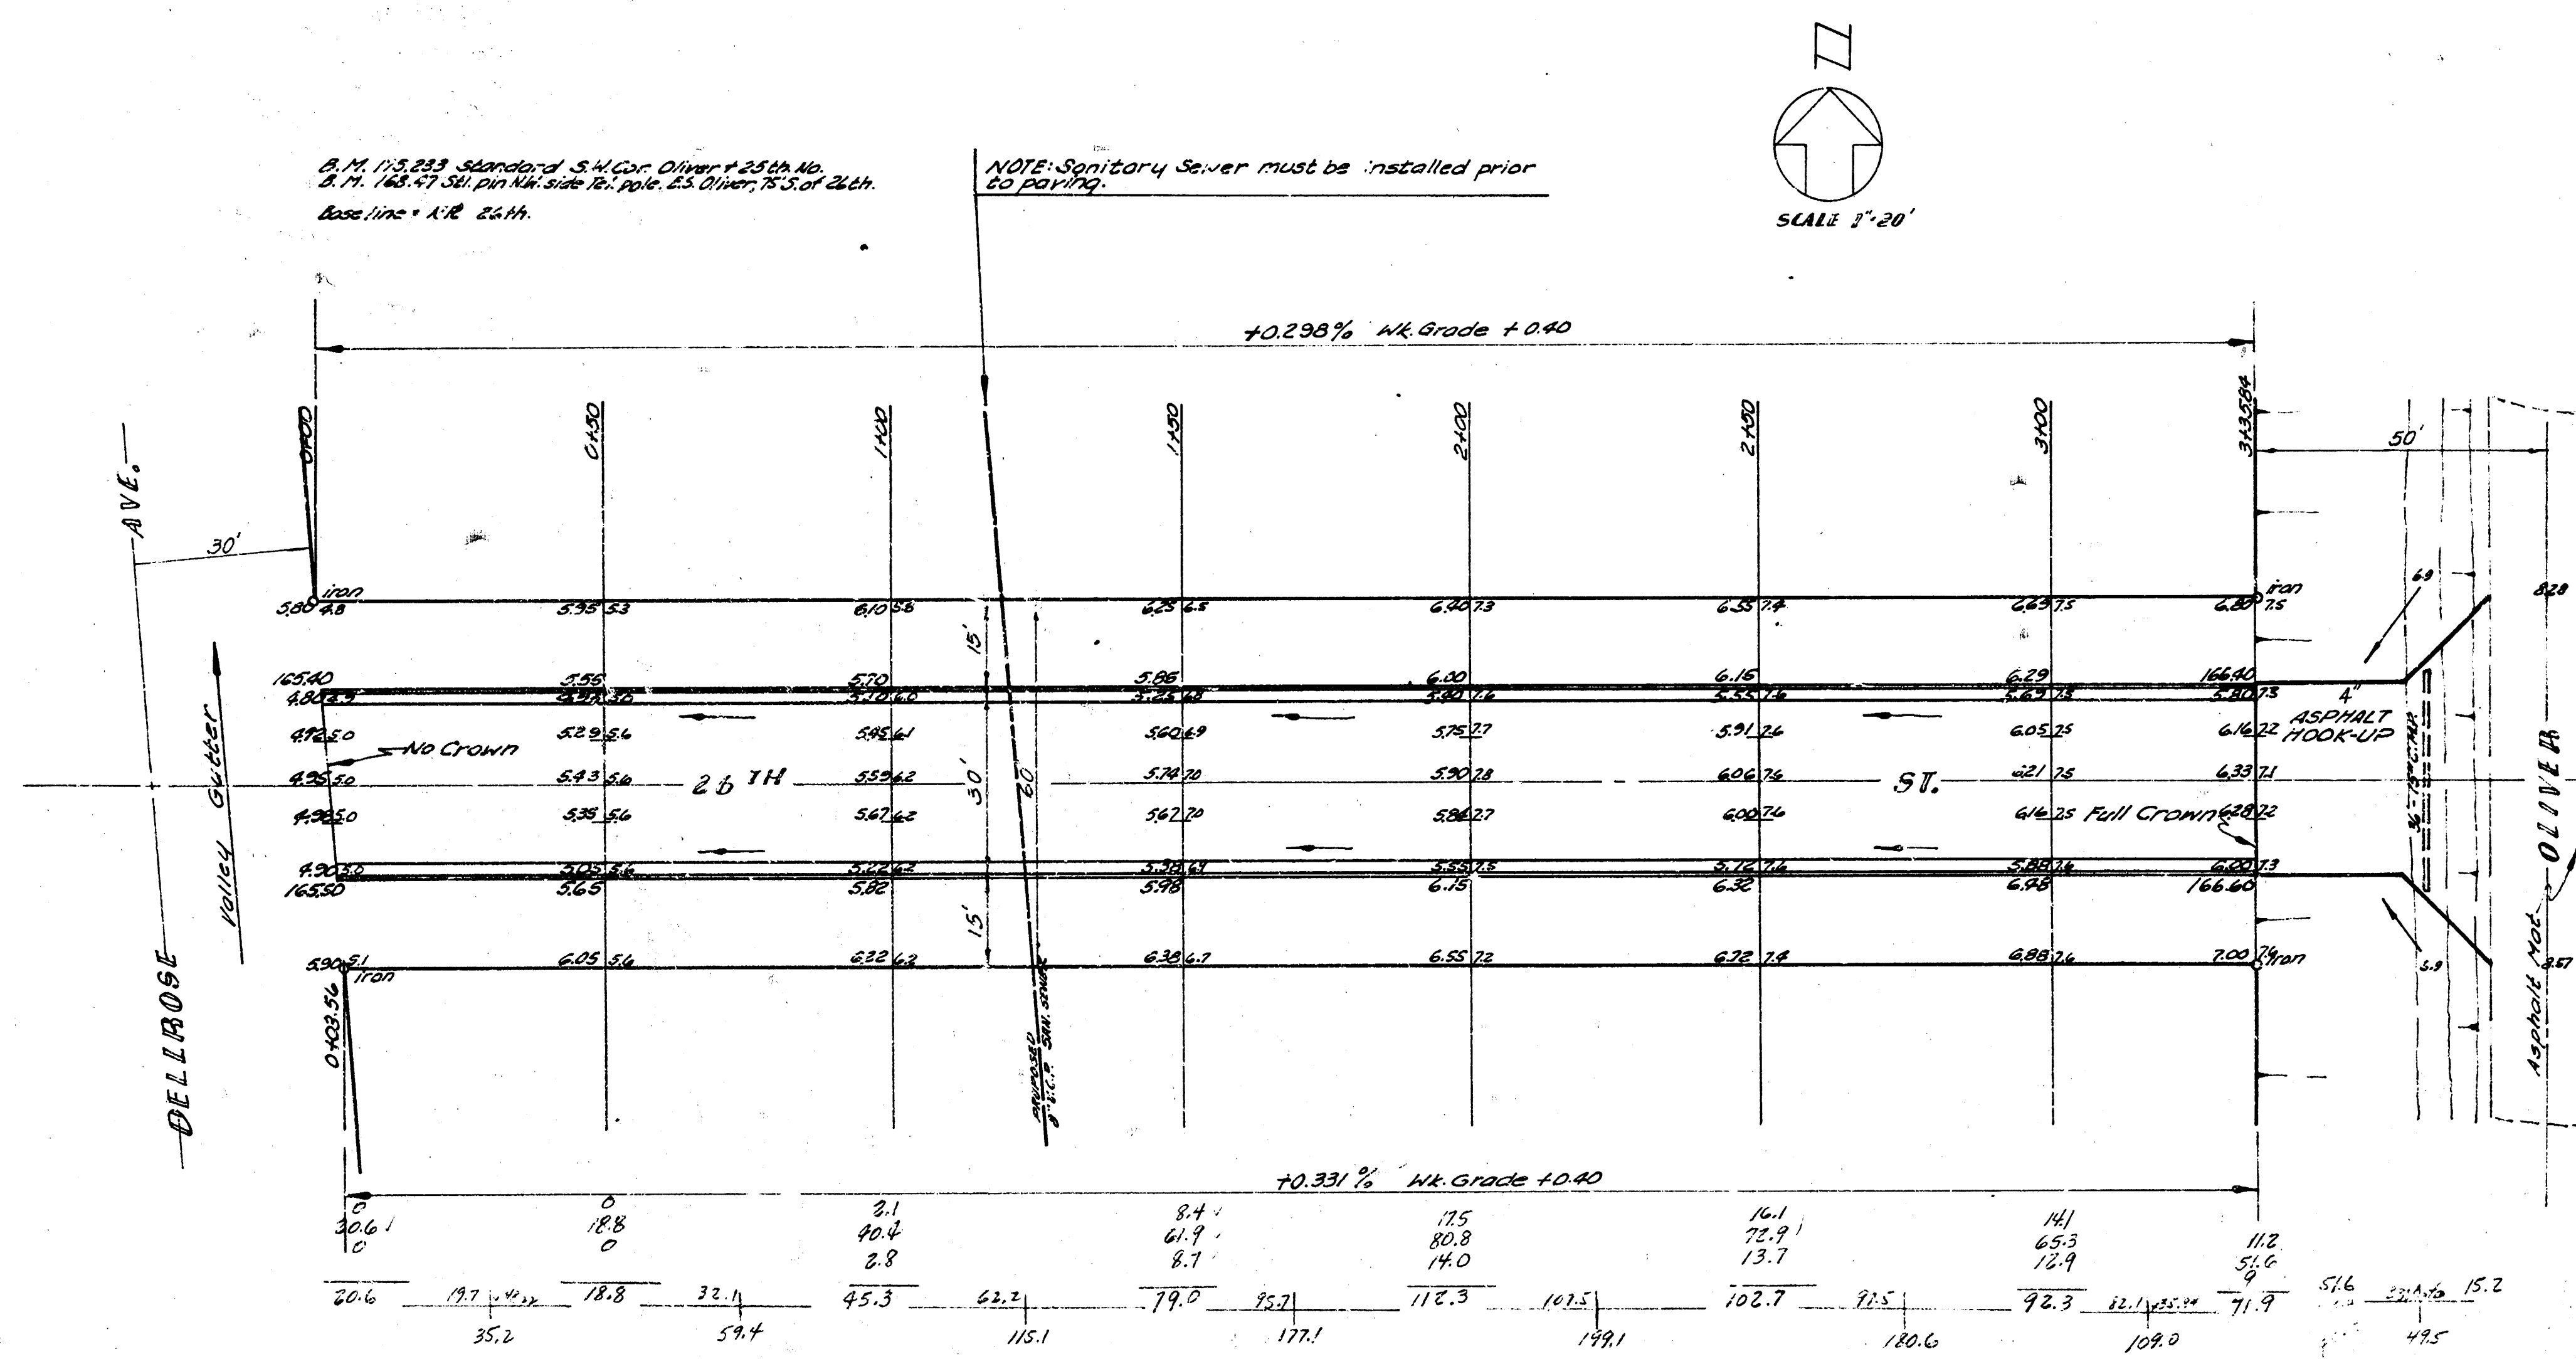

26TH ST.
E.L. DELLROSE-WLOLIVER
26'-2'-30" A.C.
CITY OF WICHITA, KANSAS
B.E. SMITH CITYENGINEER
DATE: PROJ. NO. C10-29

EXCAVATION	
Prop.	City
87.55	49.5
87.6 +10%	50. +10%
963.1 Cu. Yds.	54.5 Cu. Yds.