


DECEL LANE ON 29TH ST. N.

From W.L. Rock Rd. To E.L. Longfellow



472-76-245-81160-000-000-001



PROJECT DESCRIPTION		
Decel Lane On 29TH ST. North		
From W.L. Rock Rd. To E.L. Longfellow		
PROJECT NUMBER		
472-76-245-81160-000-000-001		
BOOK NO.	APPROVED BY	DATE
DRAWN BY	REVIEWED	
CITY OF WICHITA		
DEPARTMENT OF ENGINEERING		
DIRECTOR OF ENG./CITY ENGINEER		SCALE
R. W. BRUGGEMAN		1" = 20'

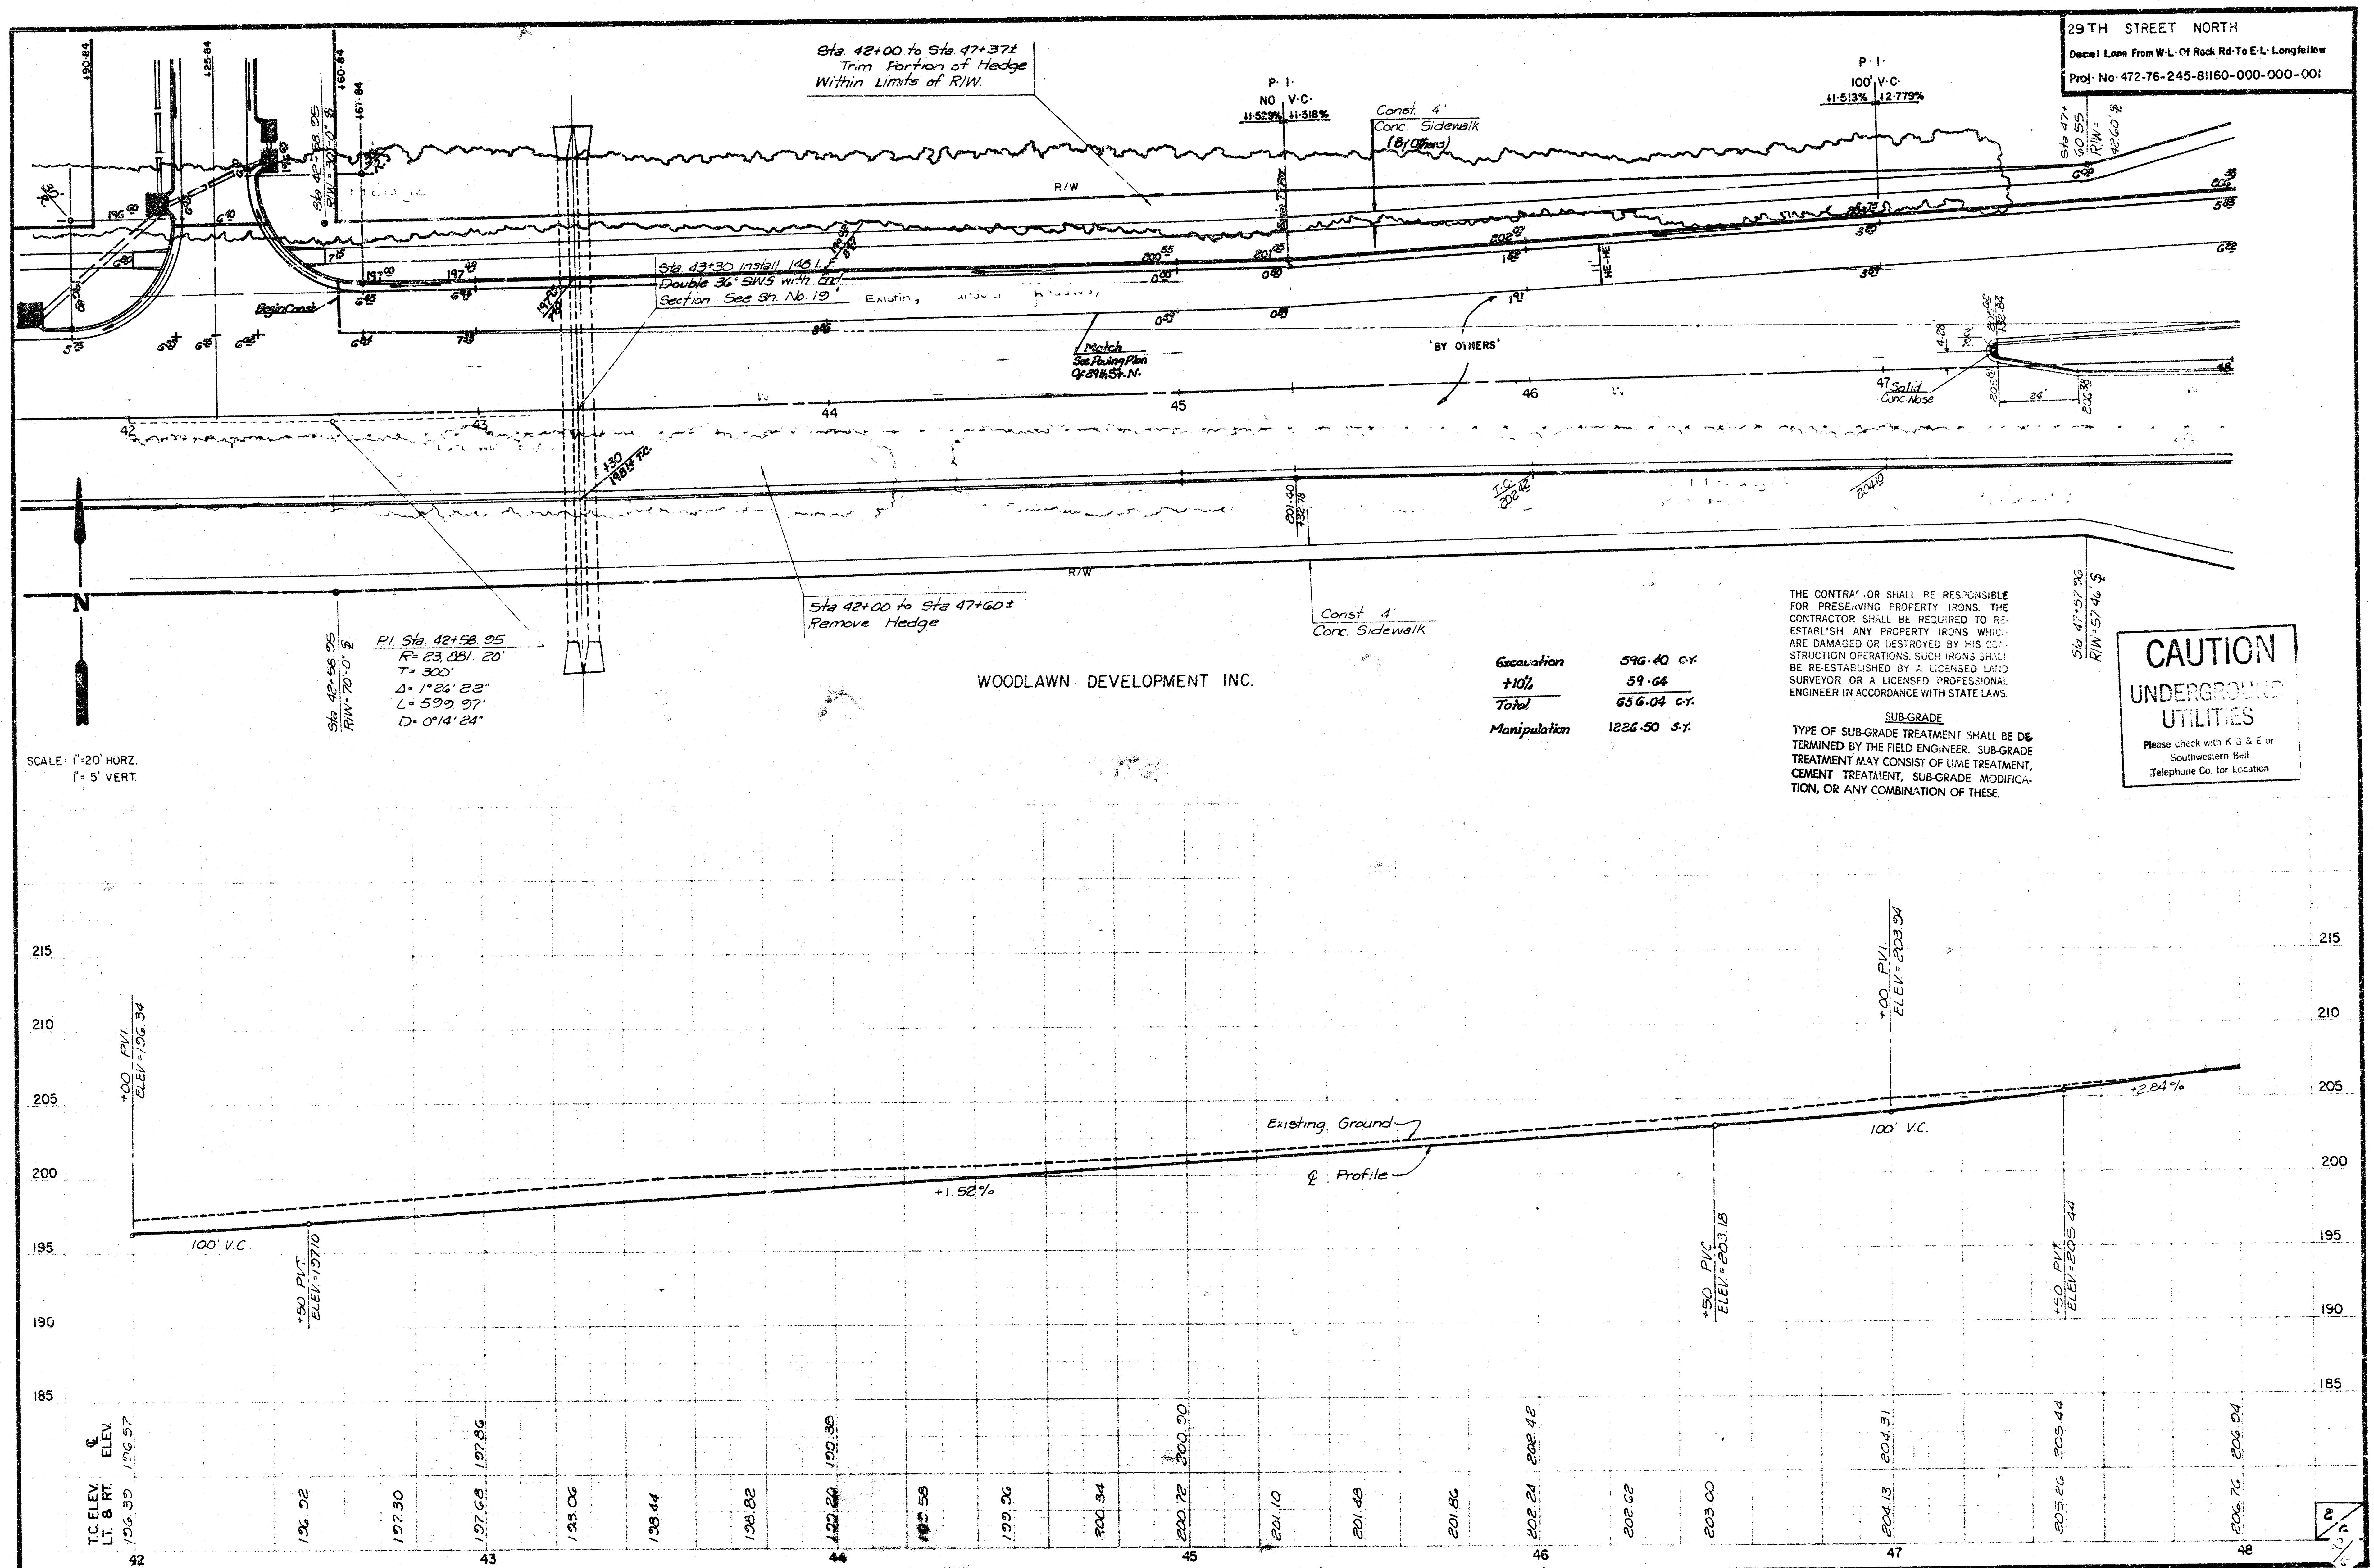


29TH STREET NORTH
 Decal Lane From W.L. Of Rock Rd. To E.L. Longfellow
 Proj. No. 472-76-245-81160-000-000-001

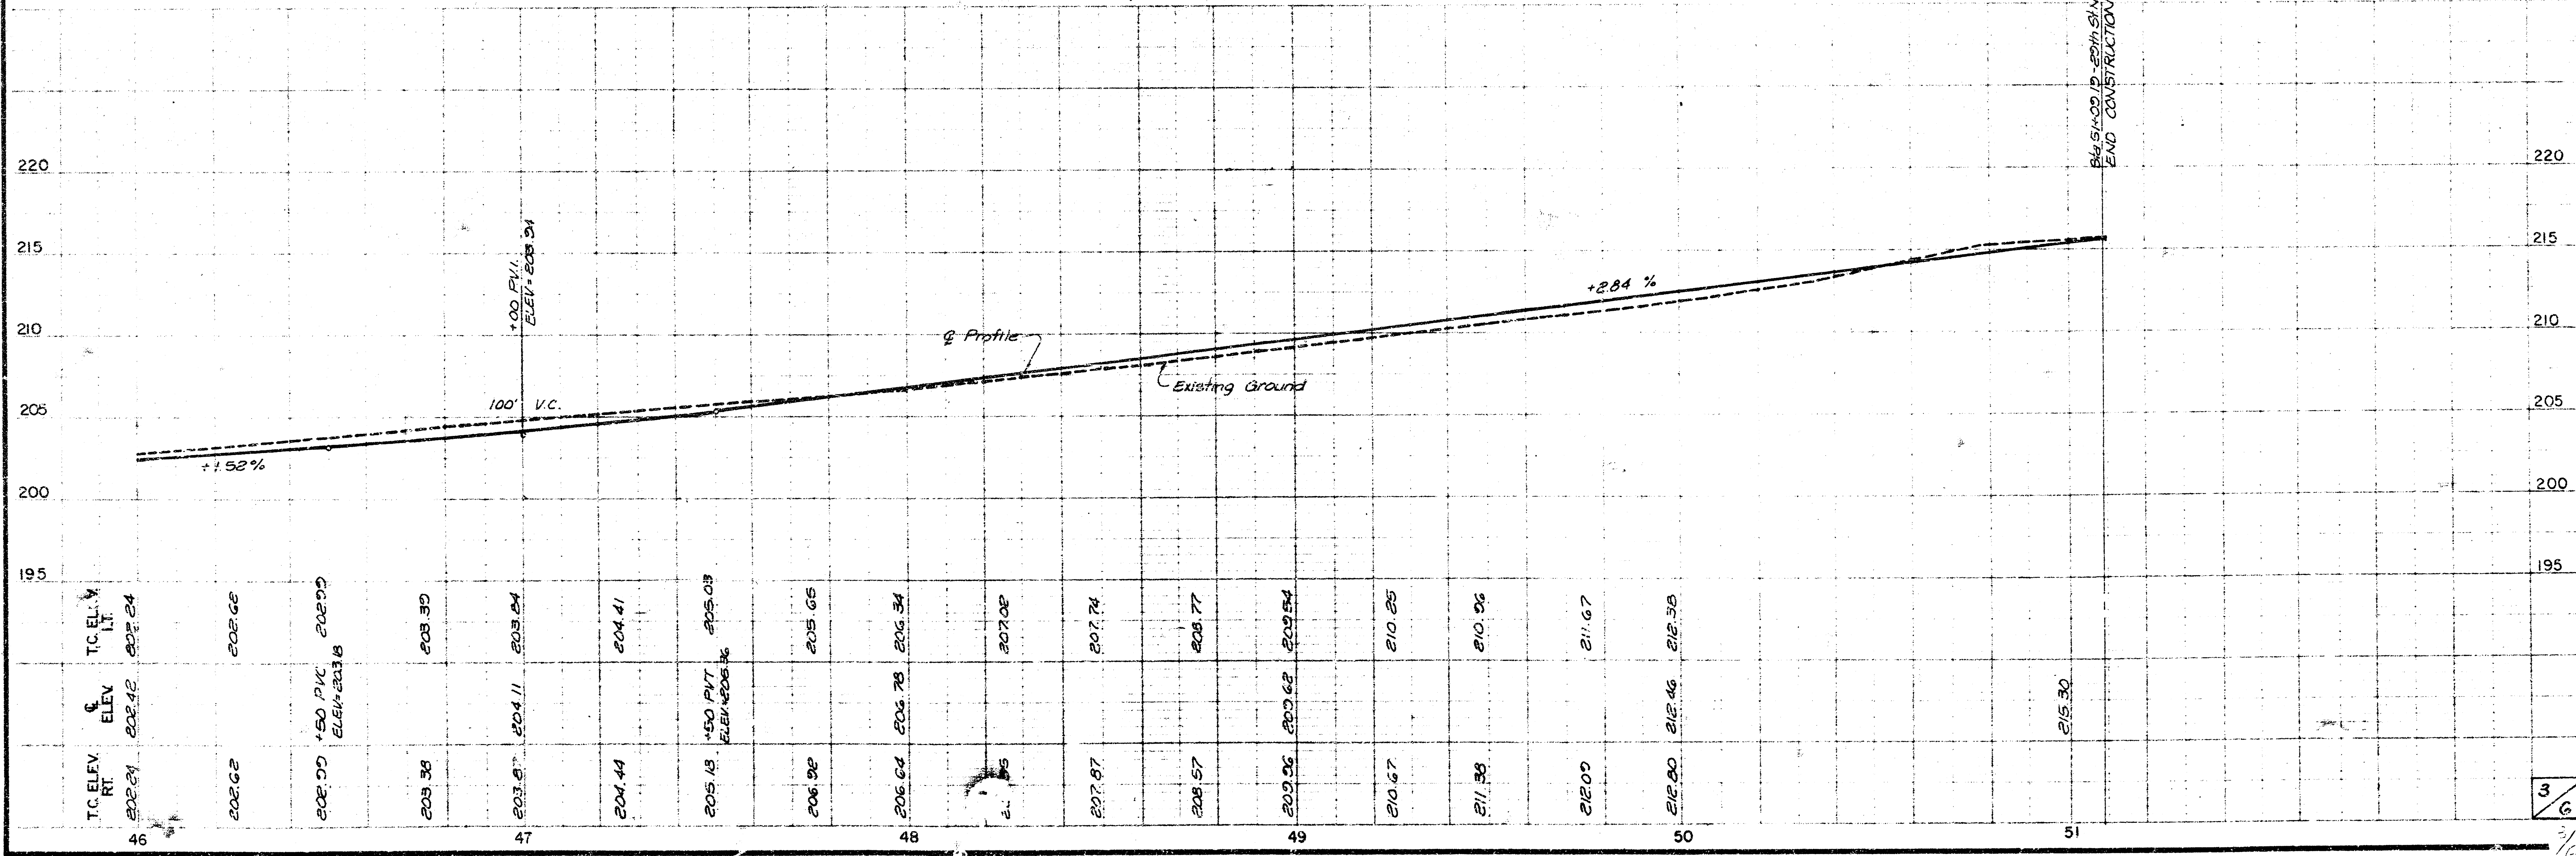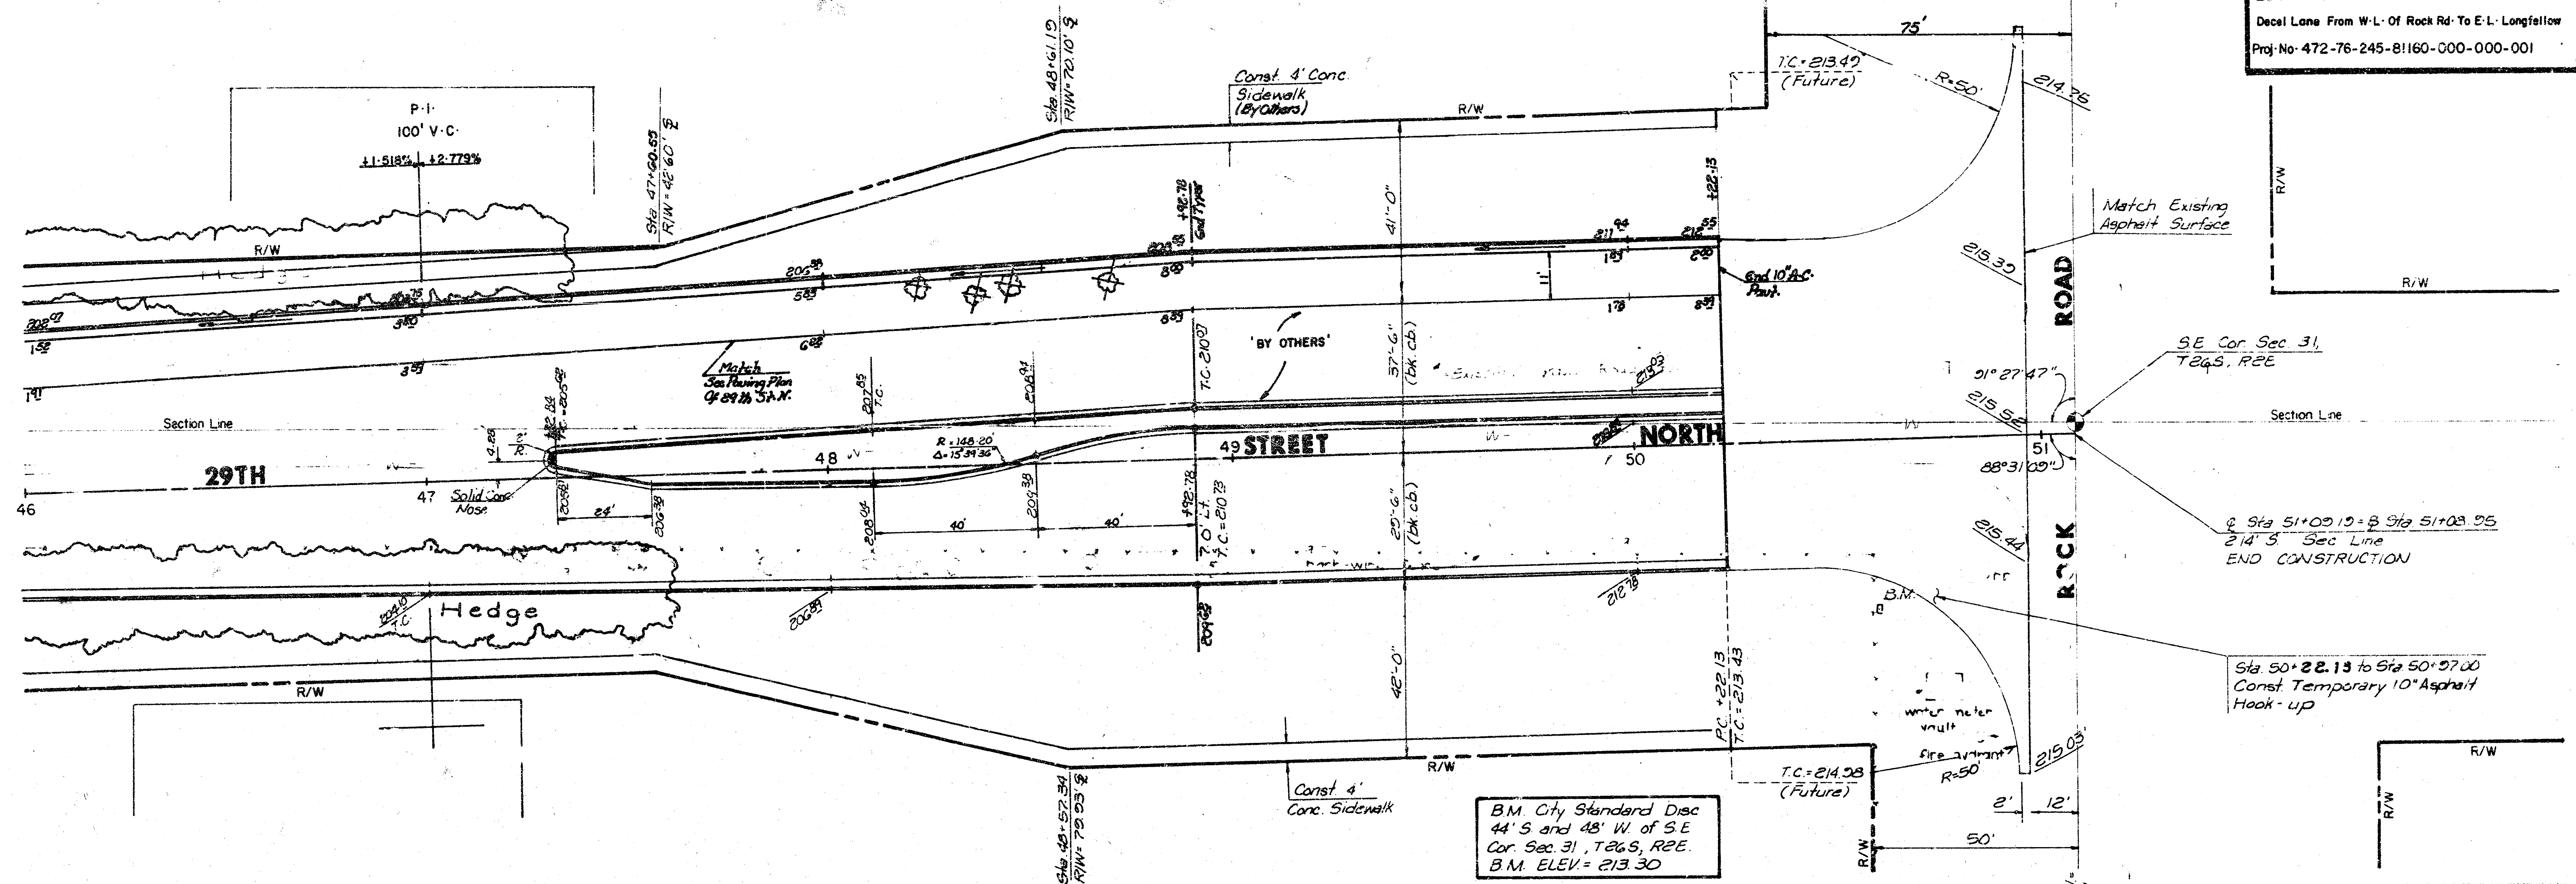

FINAL SURVEY	DATE	BY
NOTED BY	DATE	BY
NO.		

ORIGINAL SURVEY	DATE	BY
NOTED BY	DATE	BY
NO.		


29TH STREET
NORTH CROSS SECTIONS
PROJECT NO. 472-75-245-11160-000-000-001

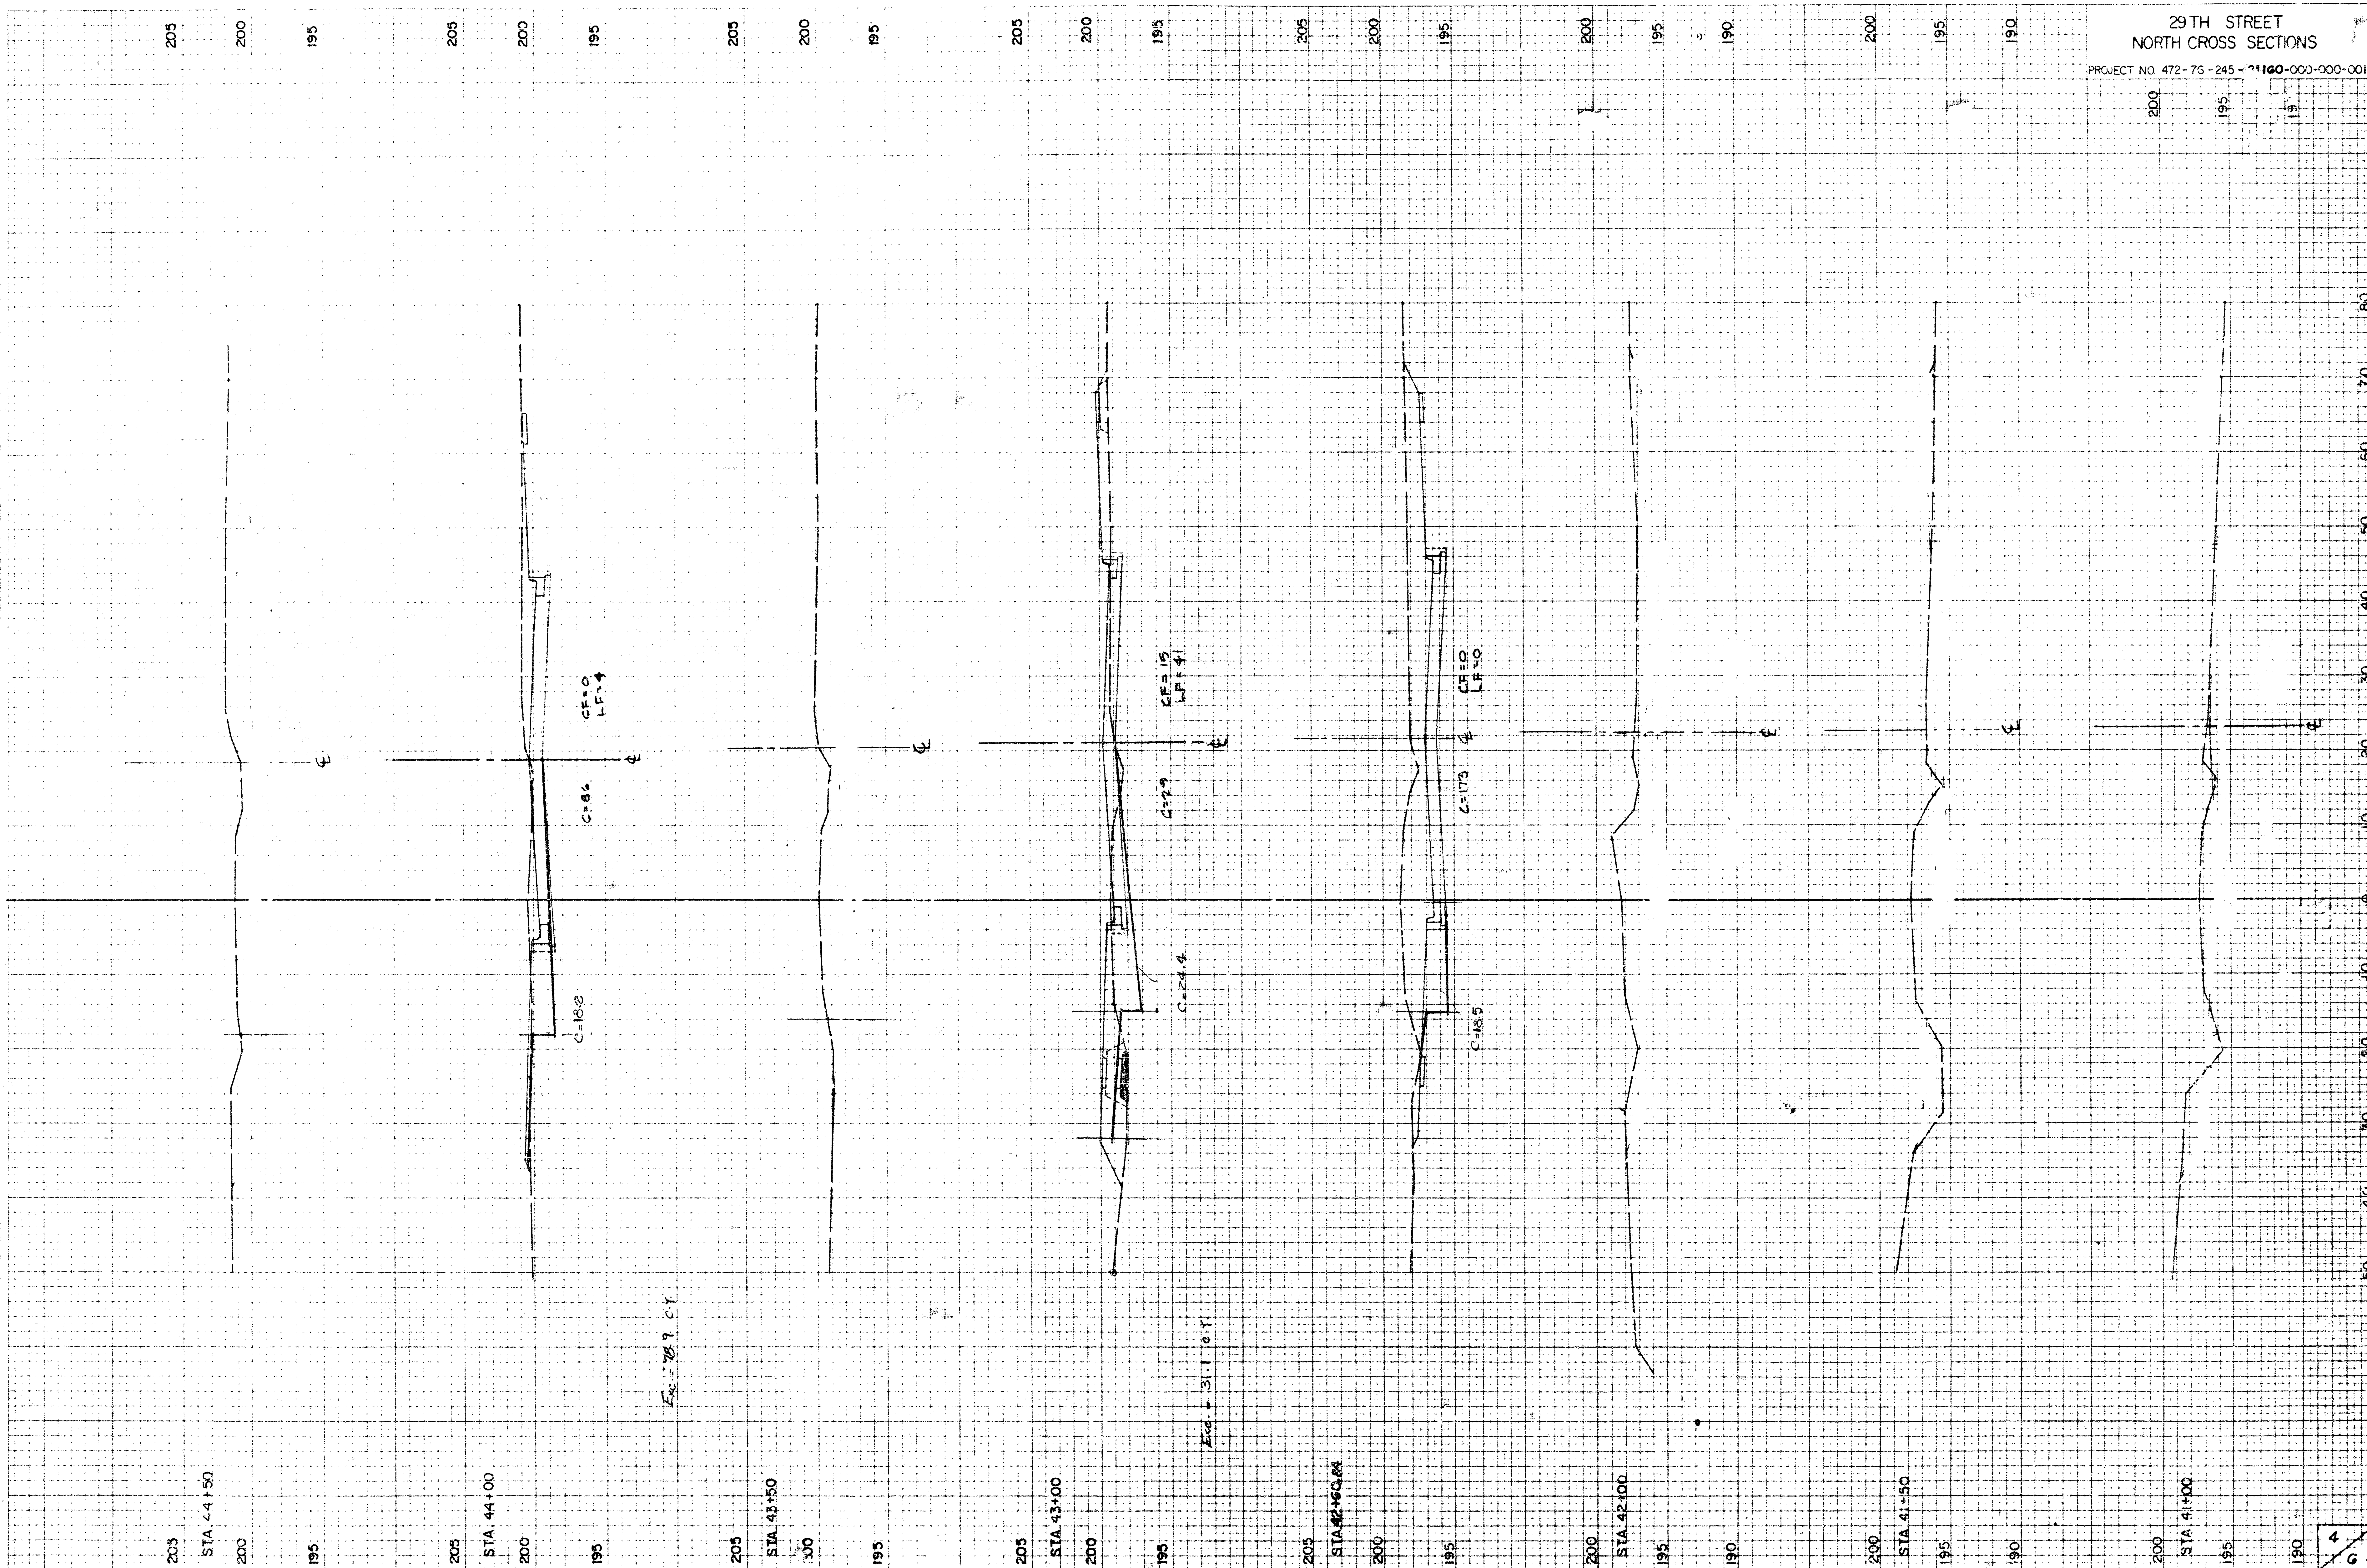



29TH STREET
NORTH CROSS SECTIONS
PROJECT NO. 472-76-245-81160-000-000-001

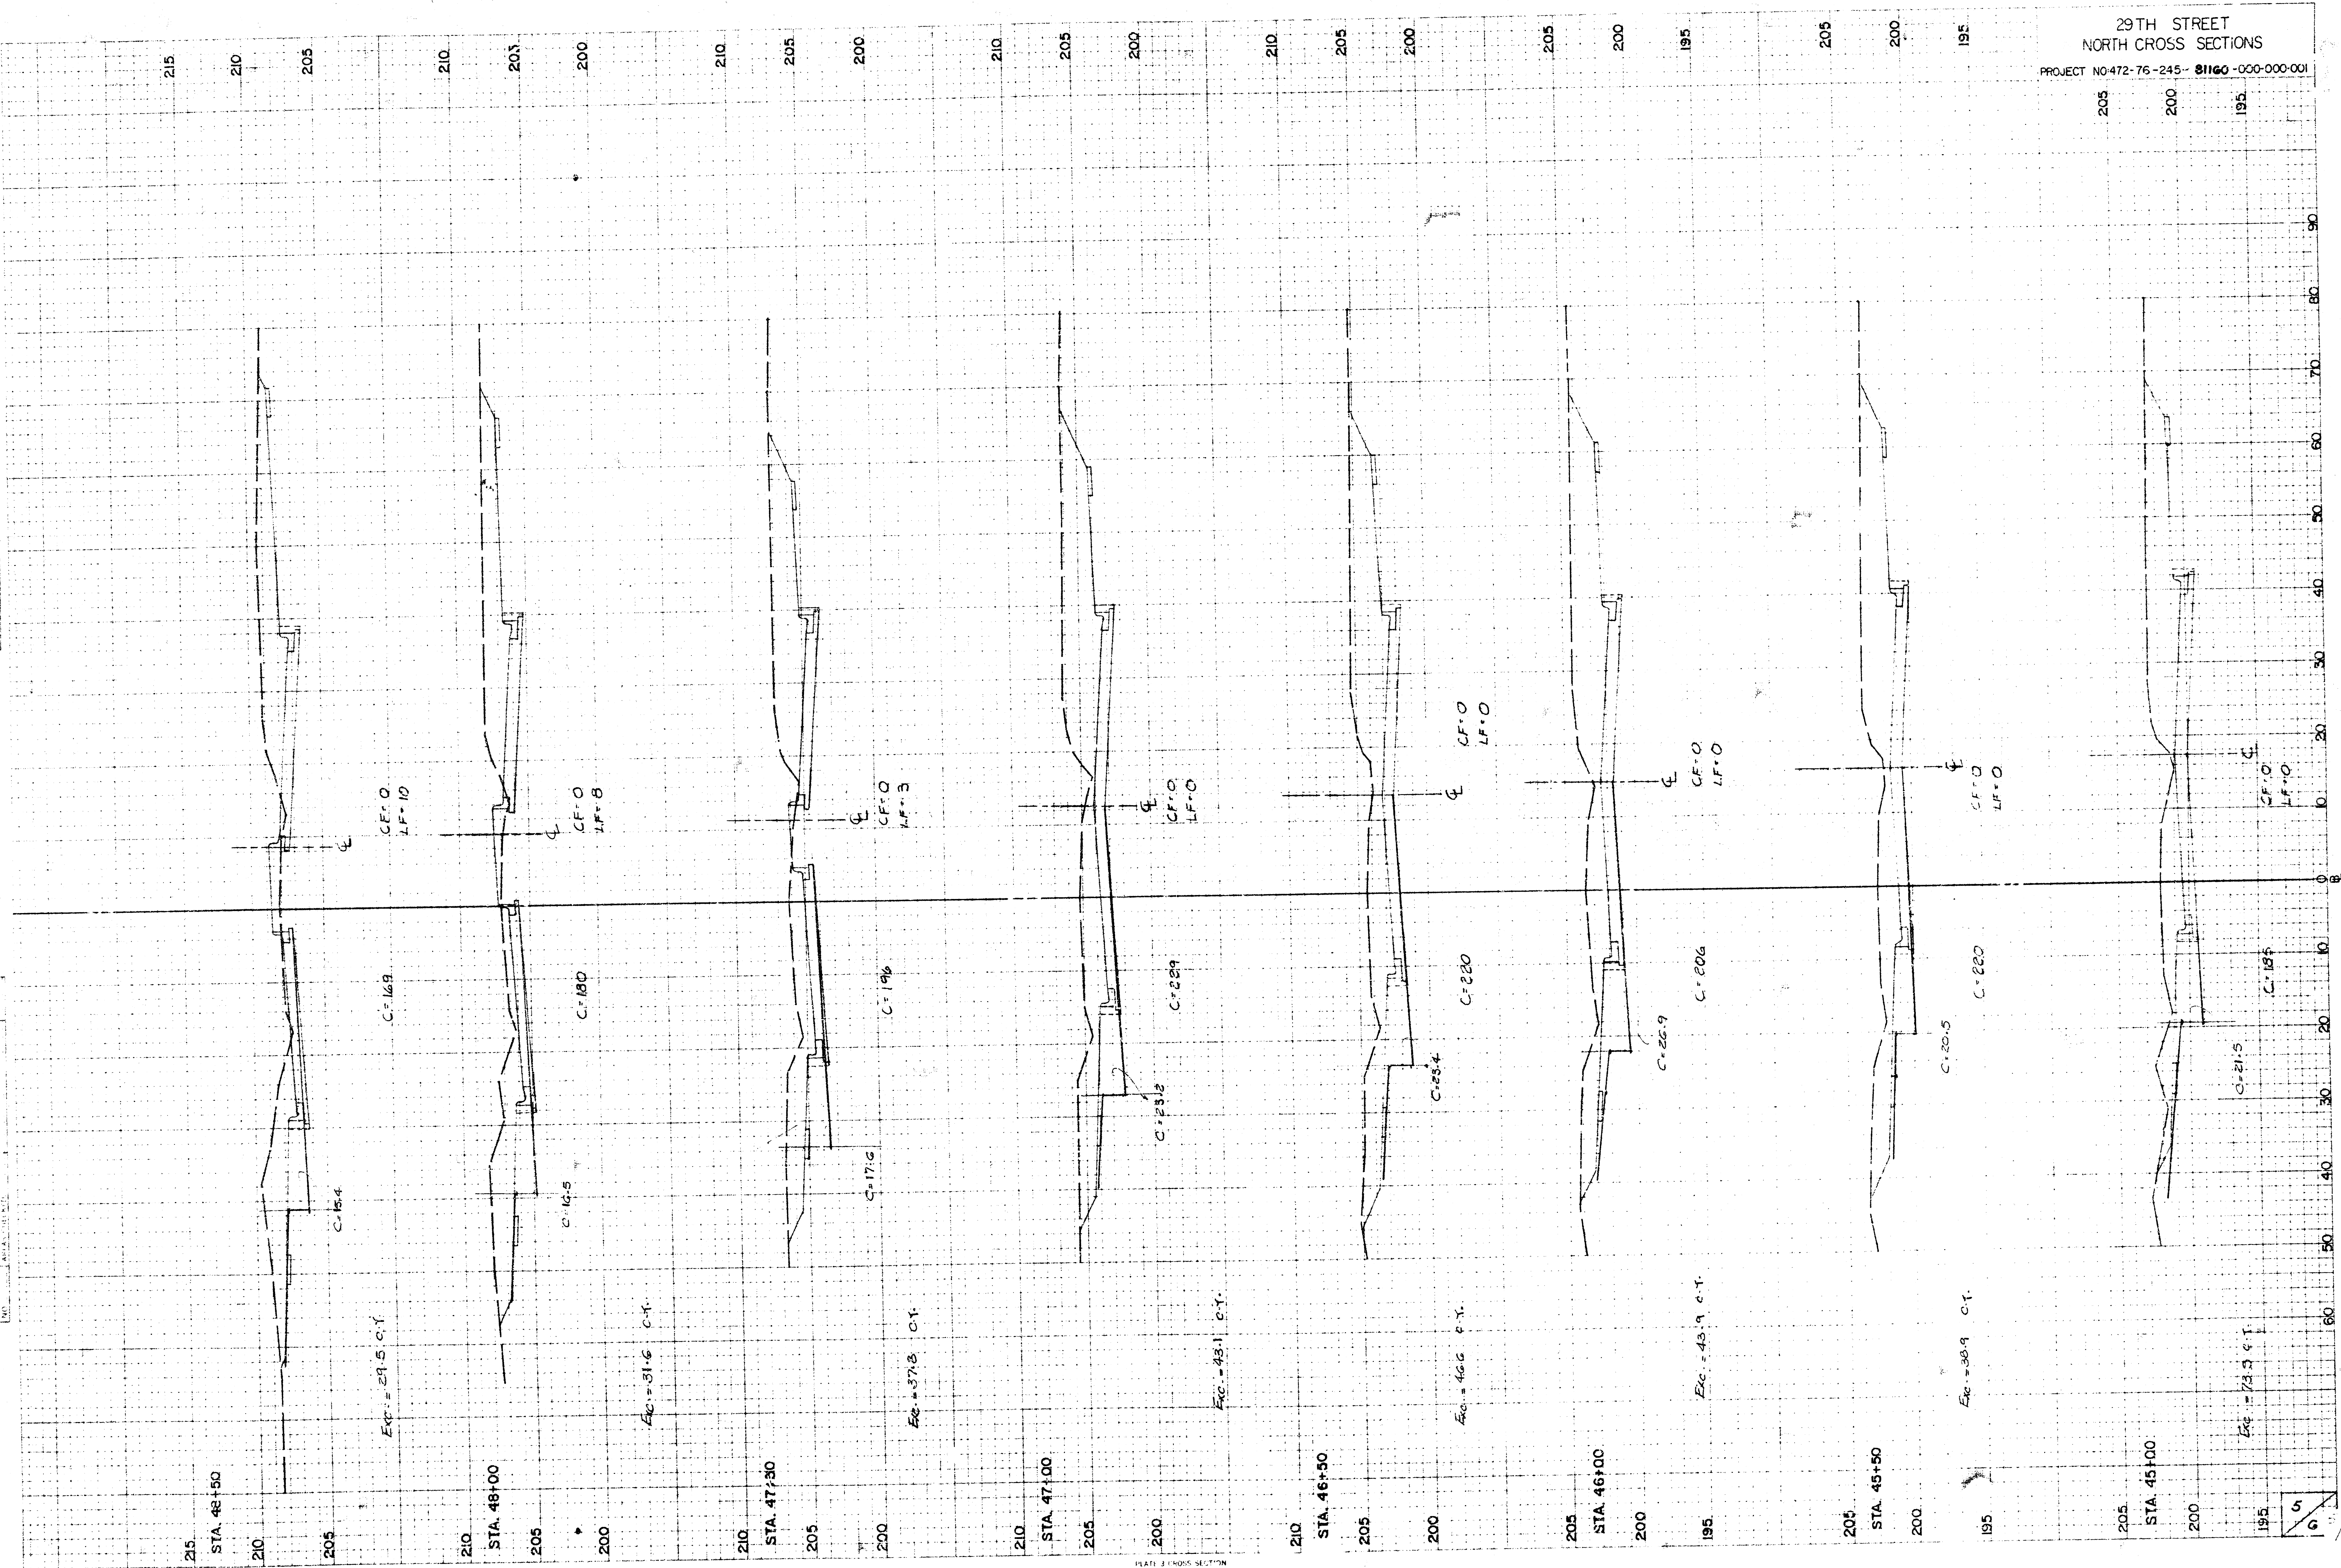

DATE	WY	
ORIGINAL SURVEY	SURVEYED	
	ROUTED	
	TEMPLATE	
	APPROVED	

