


Survey A.E. BK S-27
 Paid J.W.
 Exp. J.W.
 Checked

All entrance pipes are to be disposed of in accordance with the instructions of the City Dirt Checker.

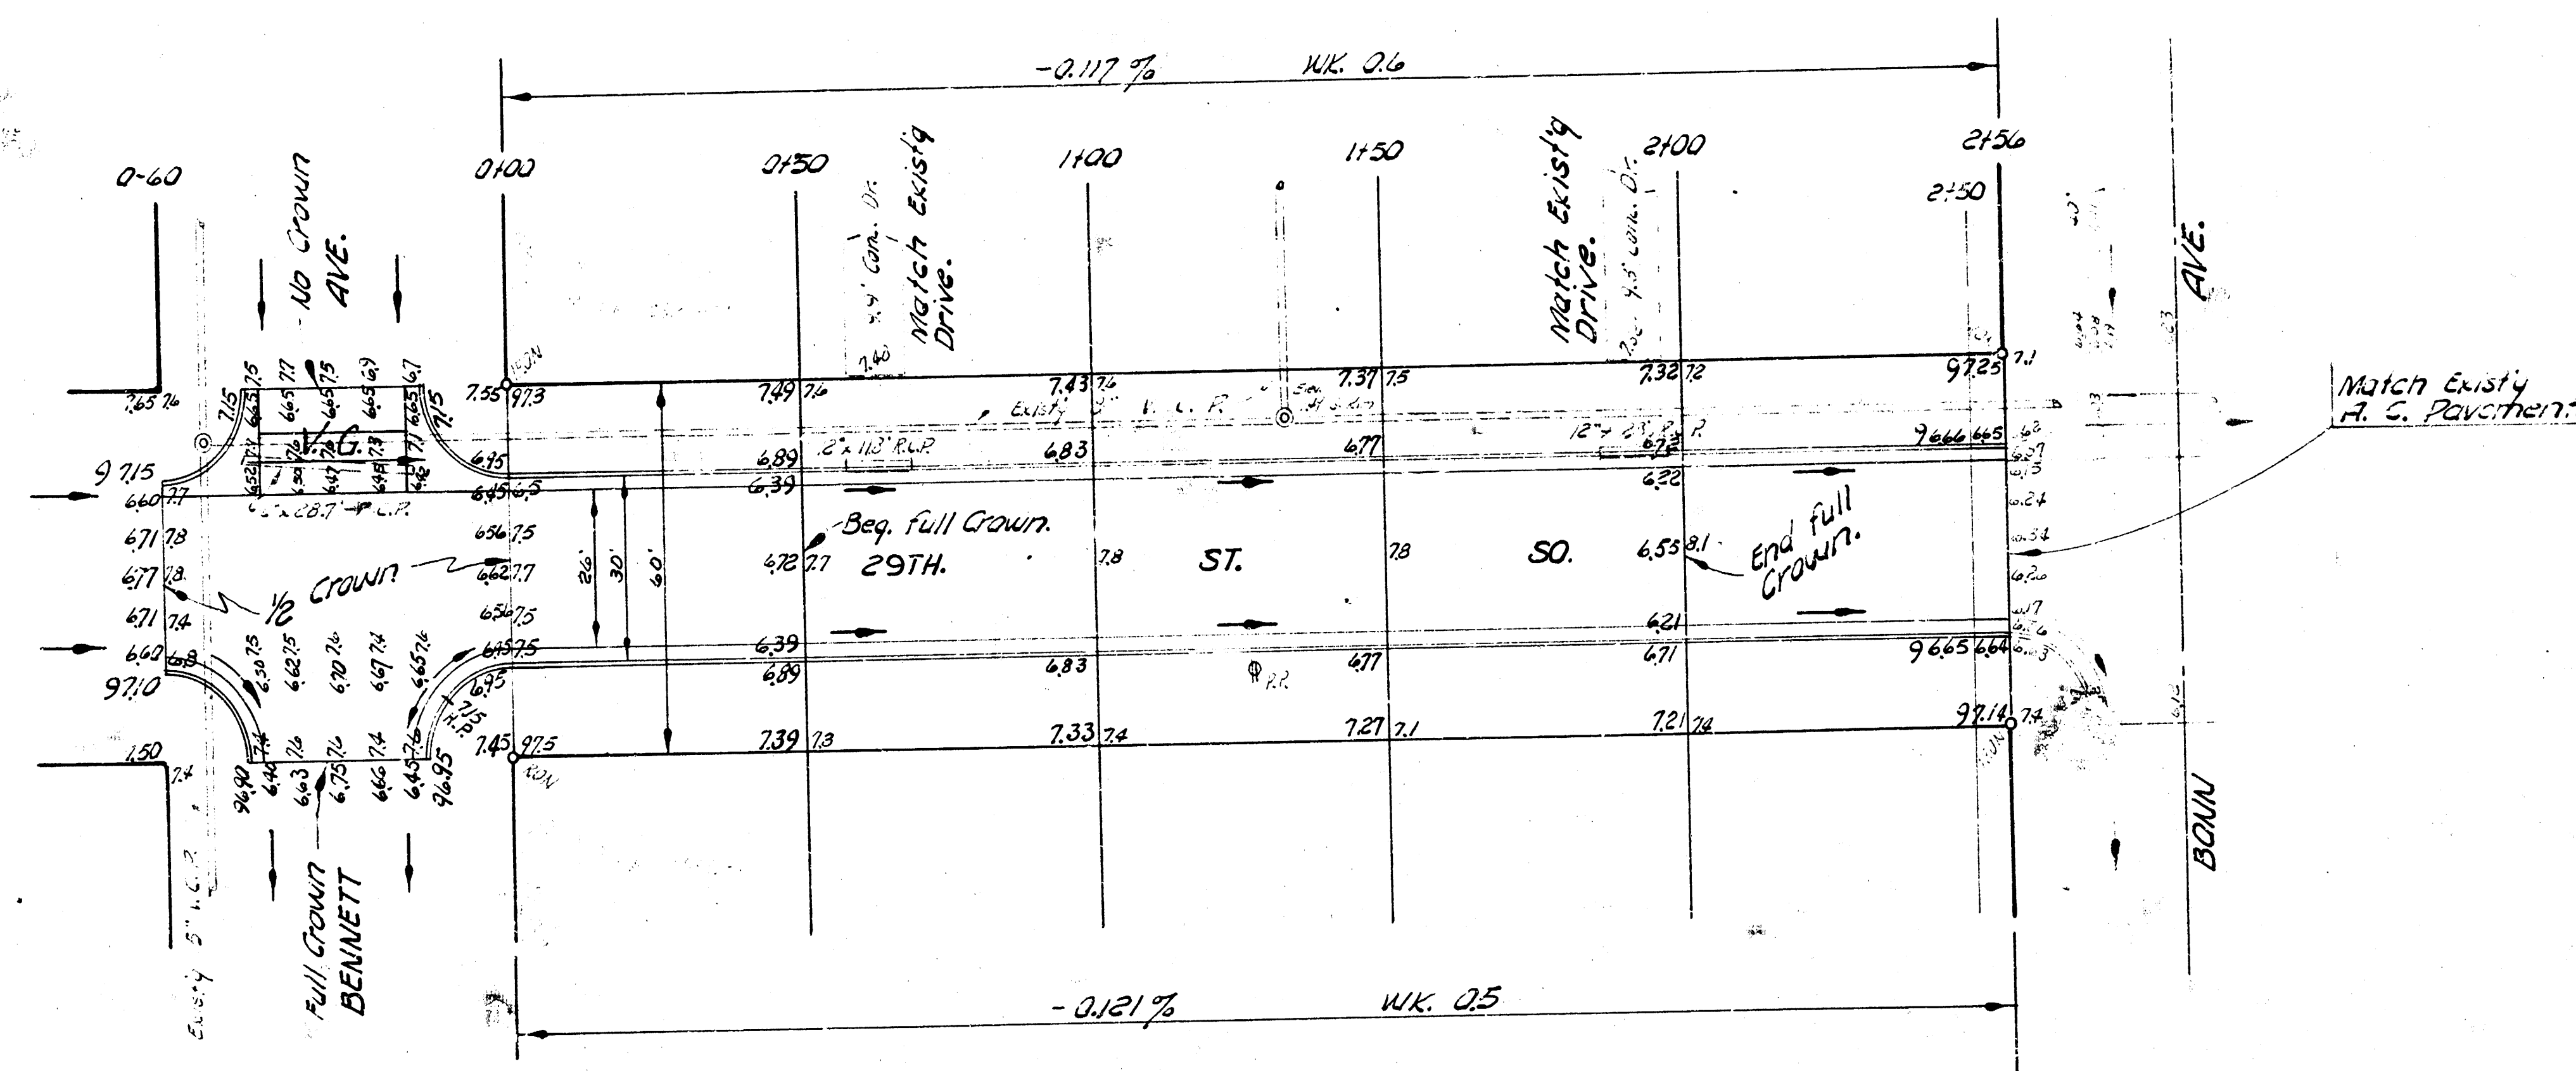

SCALE 1"=20'

Gross Total =
 City 16.1 16.1
 16.1 16.1
 16.1 16.1
 16.1 16.1

29TH ST. SO.
NE BENNETT RD NE 29th
26-2-30 A.C.
CITY OF WICHITA, KANSAS
B. E. SMITH CITY ENGINEER
OCT. 1954 PROJ. NO. CIG-229