


STA. ON S R  
 B.M. 567 STANDARD N.E. COR. GLENN & 31st St. So.  
 B.M. 9908 120° SPIKE E.S. 1/4 C. POLE NW COR. GLENN & GREENFIELD



**NOTE:**  
 INTERSECTION AT VINE INCL.  
 ON PROJ. NO. C13-282

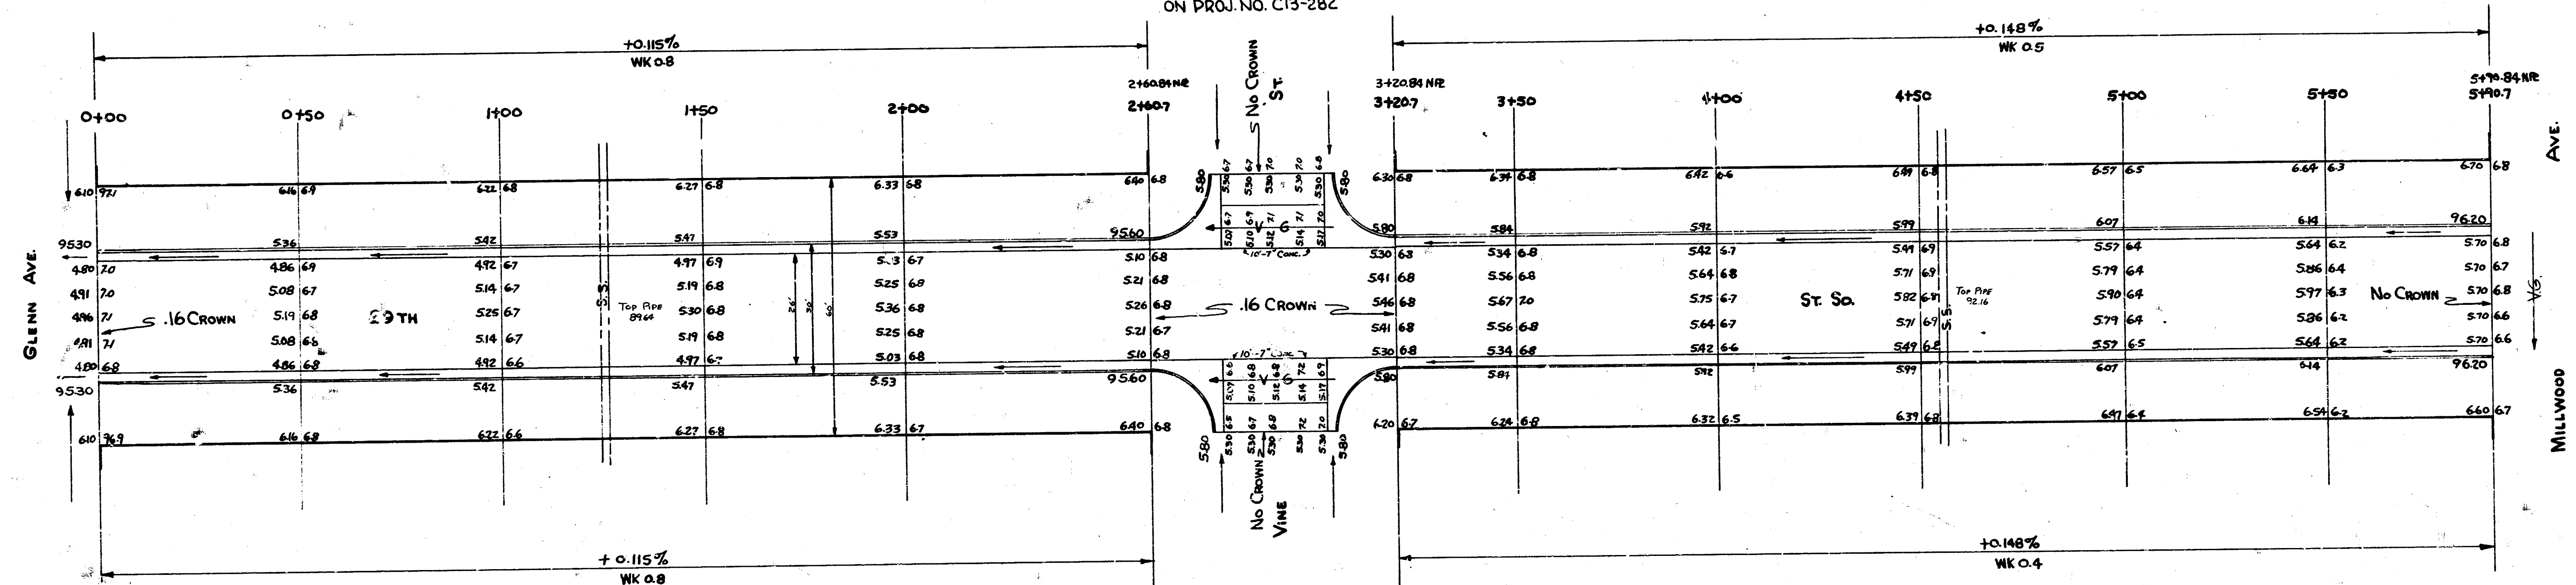

See City Engineer's Office for  
 Plans, Specifications, and  
 Contract Documents



**29 TH St So.**  
 E.L. GLENN TO W.L. MILLWOOD  
 26-2-30 A.C.  
 CITY OF WICHITA, KANSAS  
 B.E. SMITH CITY ENGINEER  
 OCT. 1954 PROJ. NO. C13-280