
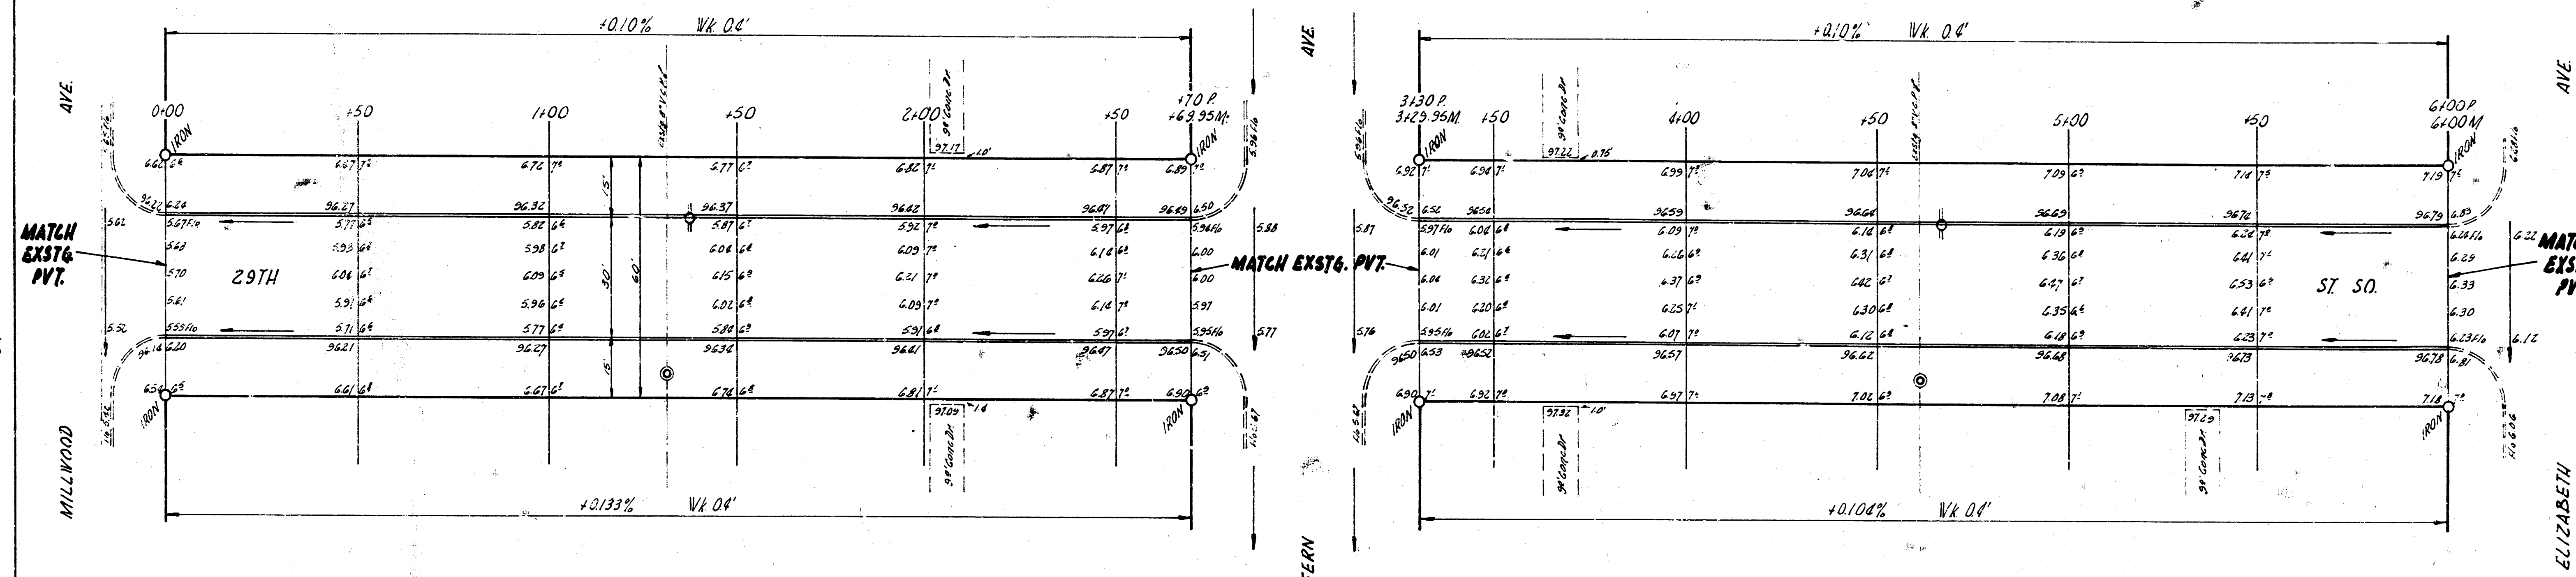


31. 35.455 SE corner conc. pvt. to #1512 W 29th St So.

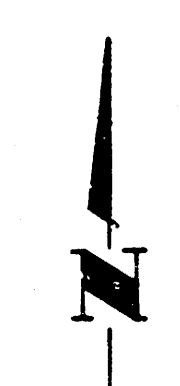

29TH ST SO
 EL MILLWOOD - W. ELIZABETH
 30' CONC. CB
 CITY OF WICHITA, KANS.
 D.E. SMITH CITY ENGINEER
 MAY 1956 PROJ. C16-44