
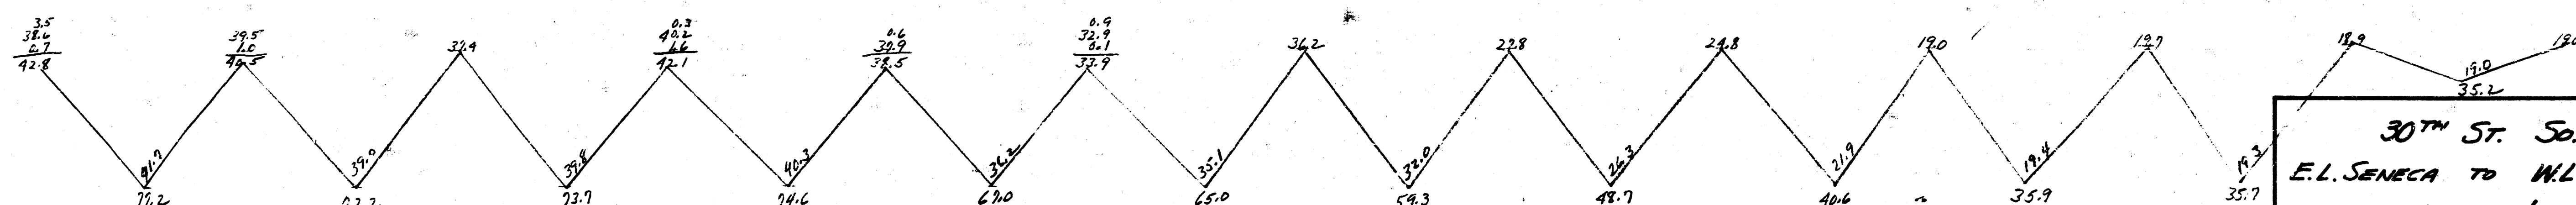


BM: 95.53 RR spike ES T.P. SE cor 30th St. & Seneca

FIG. 1
Prop. City
195.1 0

GRAND TOTAL ELEV.
Prop. City

Construct depth.
Hook up

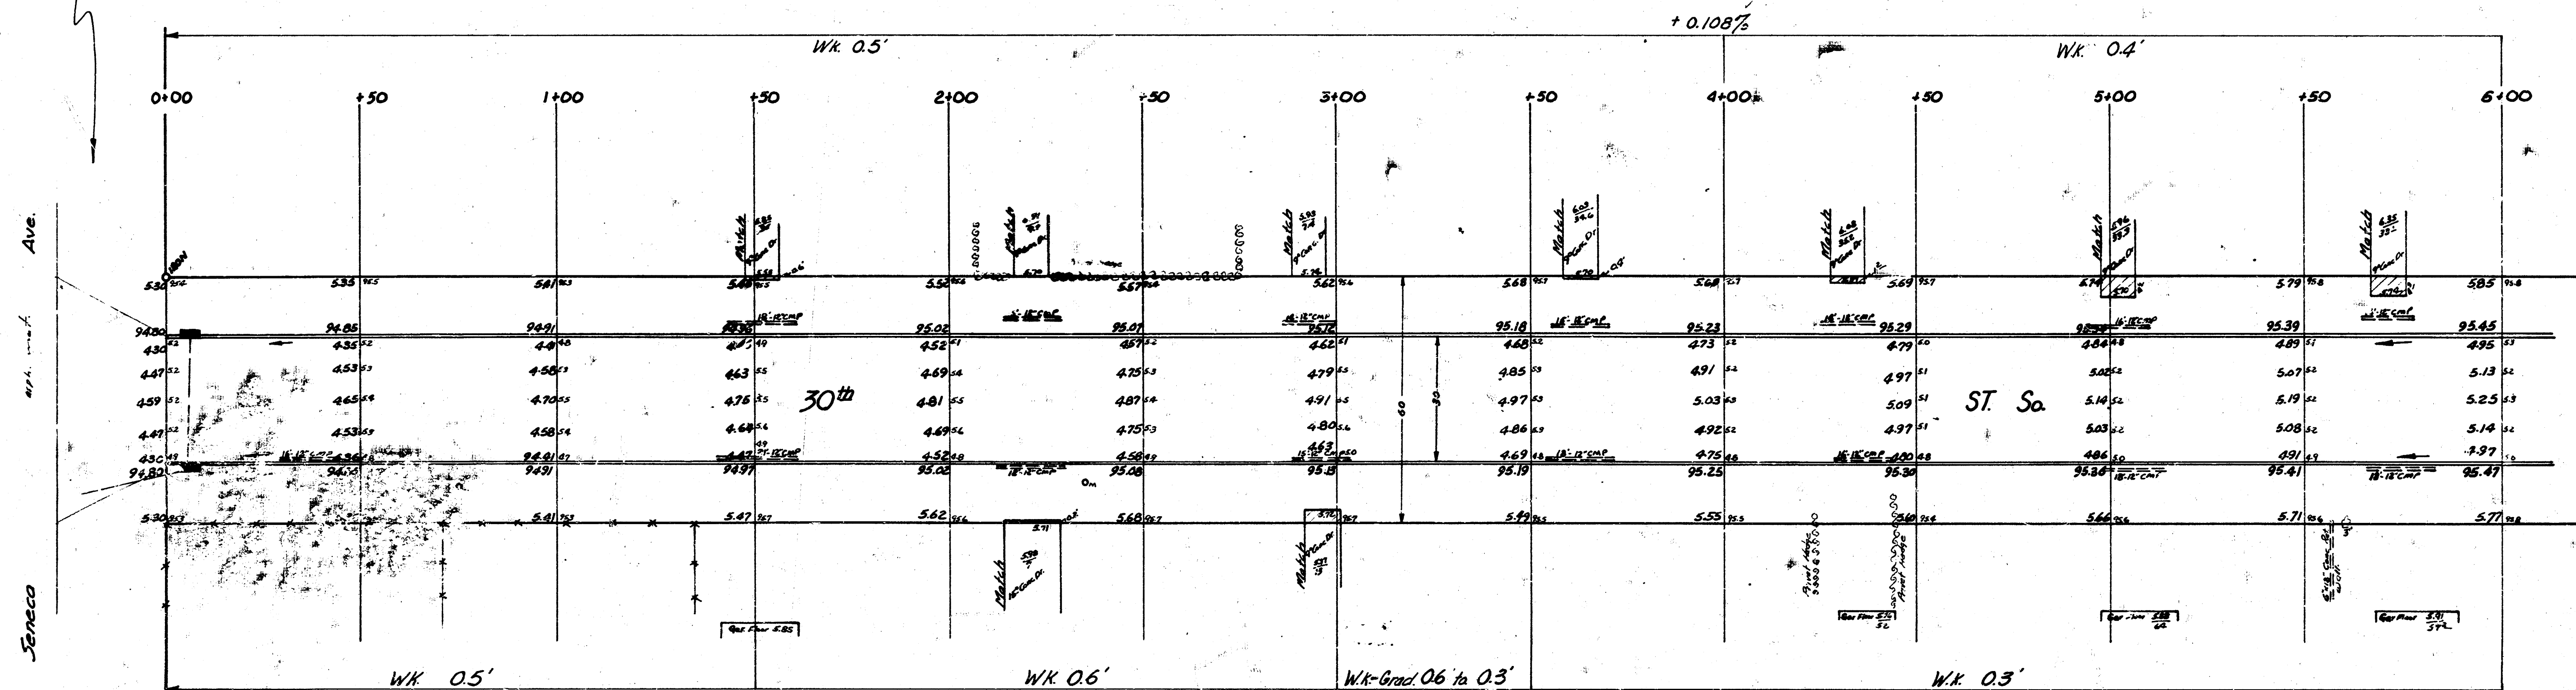

30th ST. SO.
E.L. SENECA TO W.L. GOOD
30' CONC. & CB.
CITY OF WICHITA, KANSAS
B.E. SMITH - CITY ENGINEER
OCT. 1956 PROJ. C15-199



1/4

