




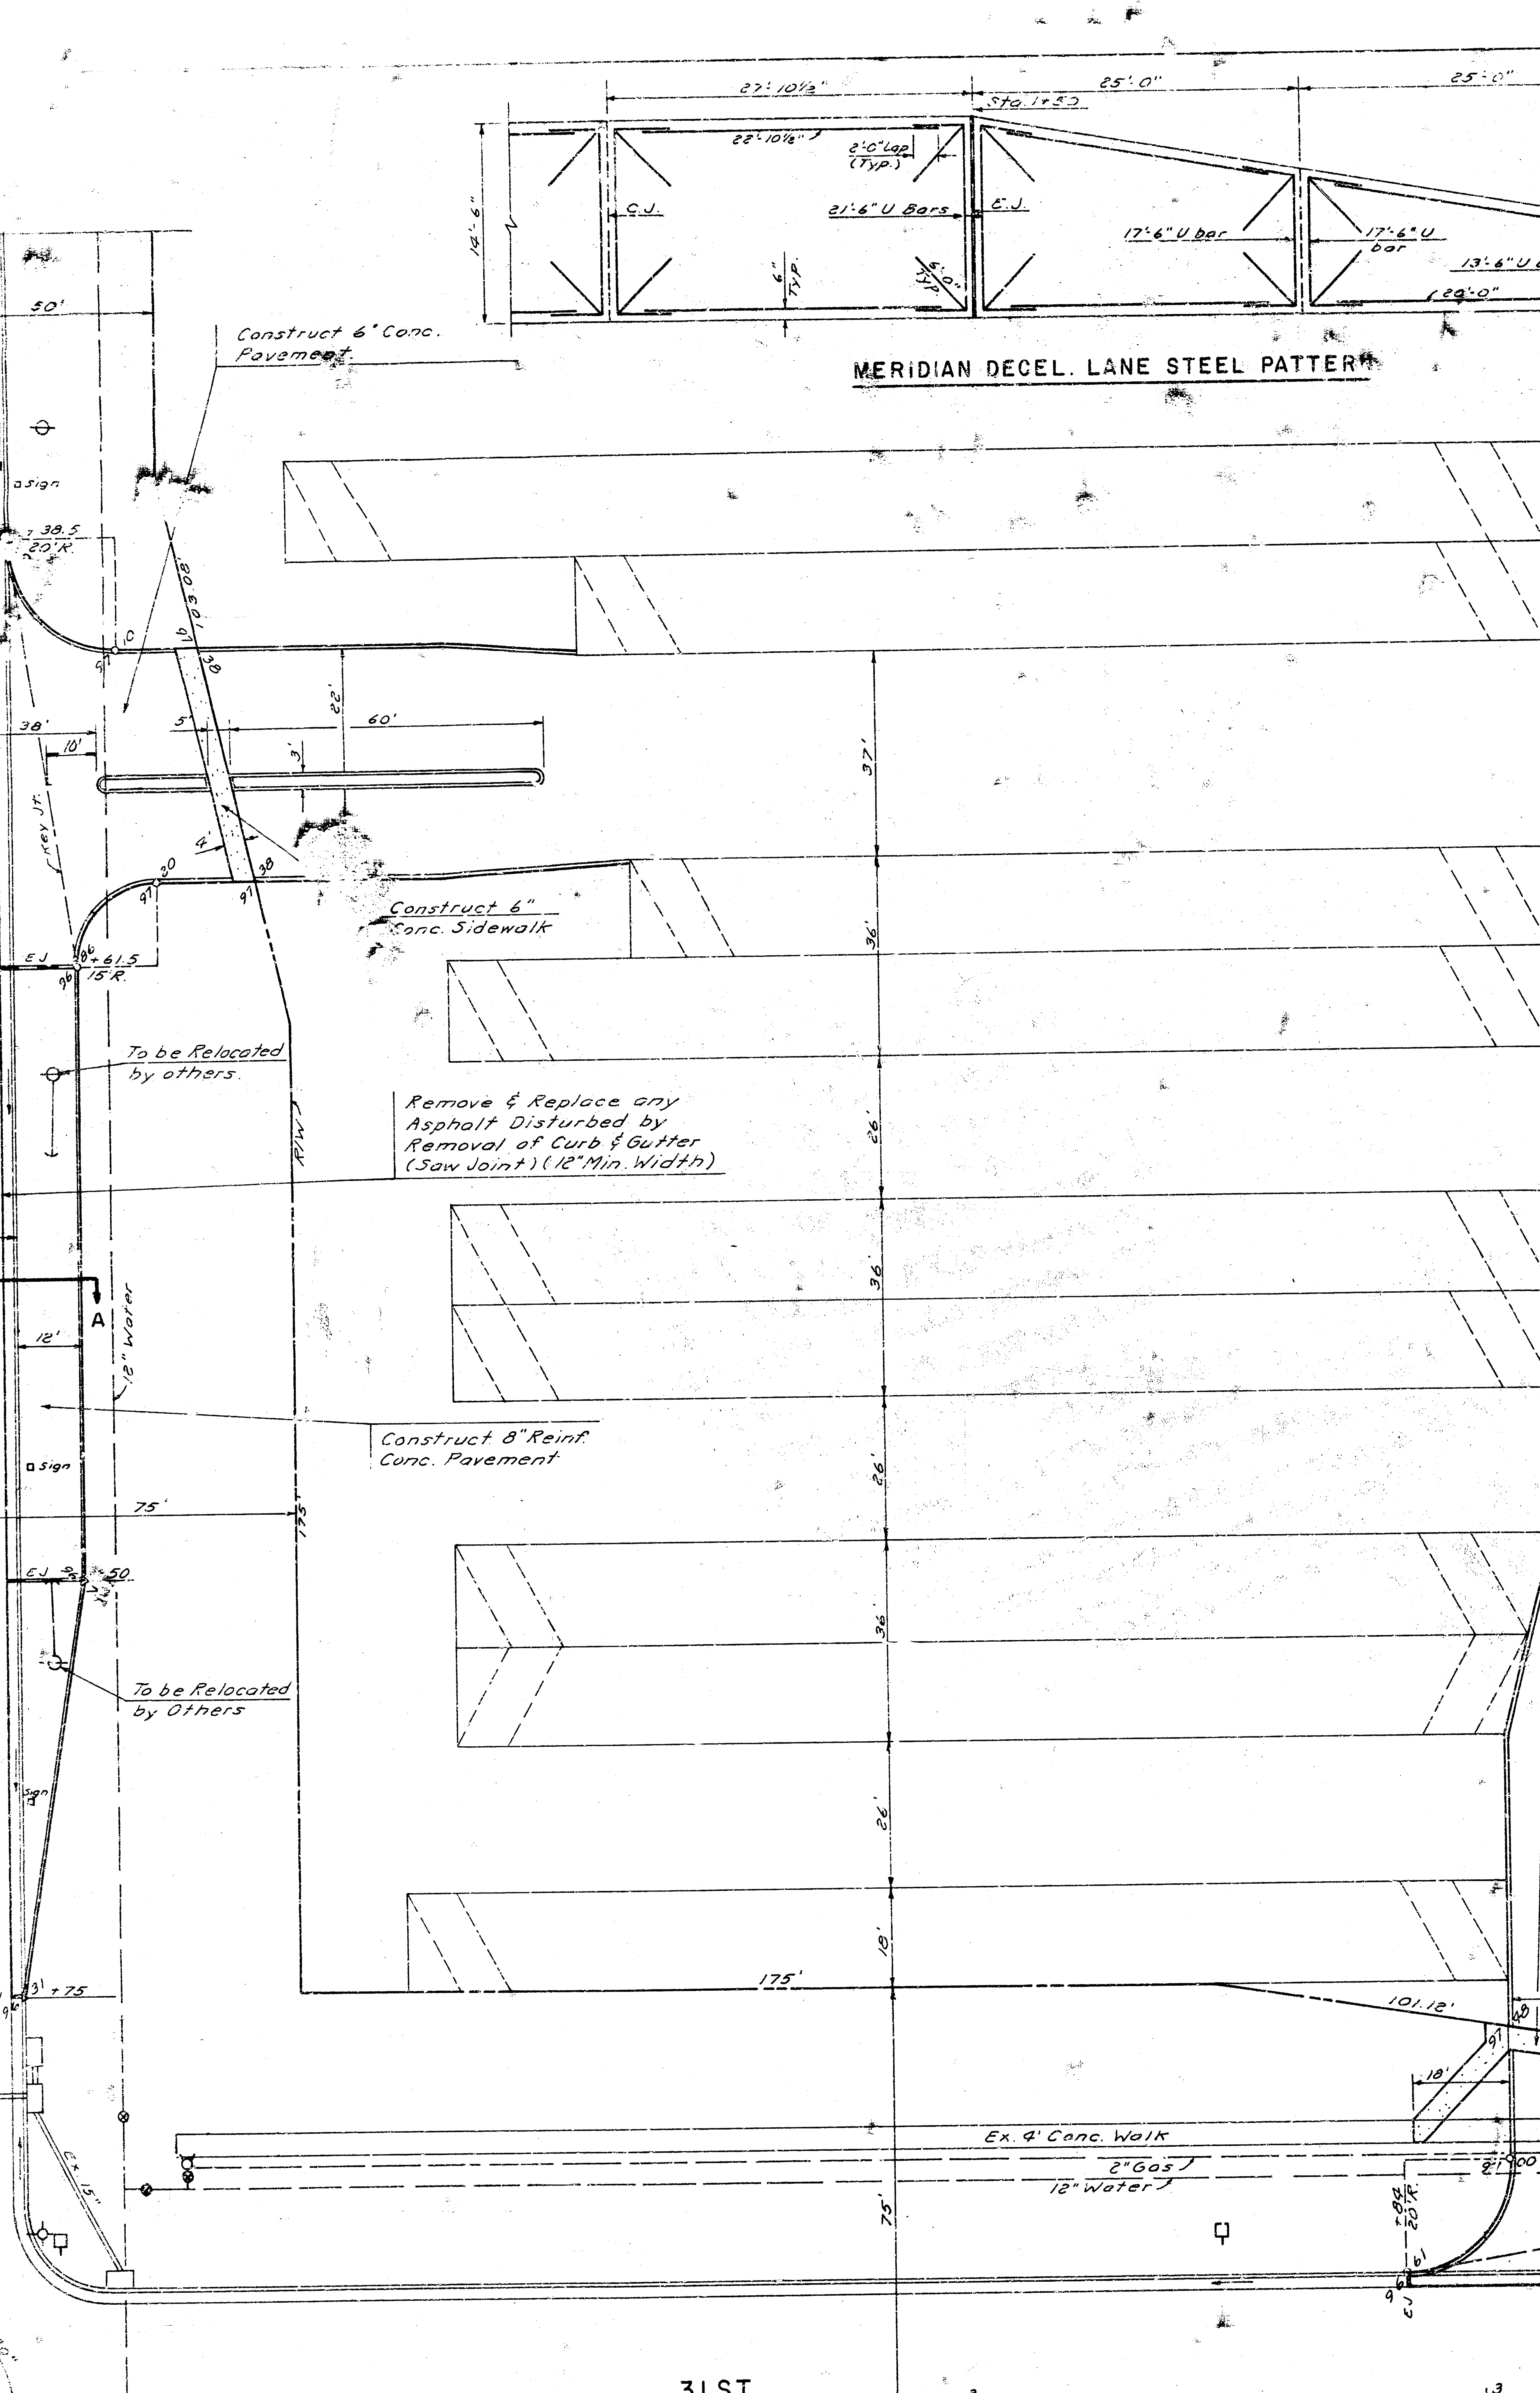


MERIDIAN DECEL. LANE STEEL PATTERN

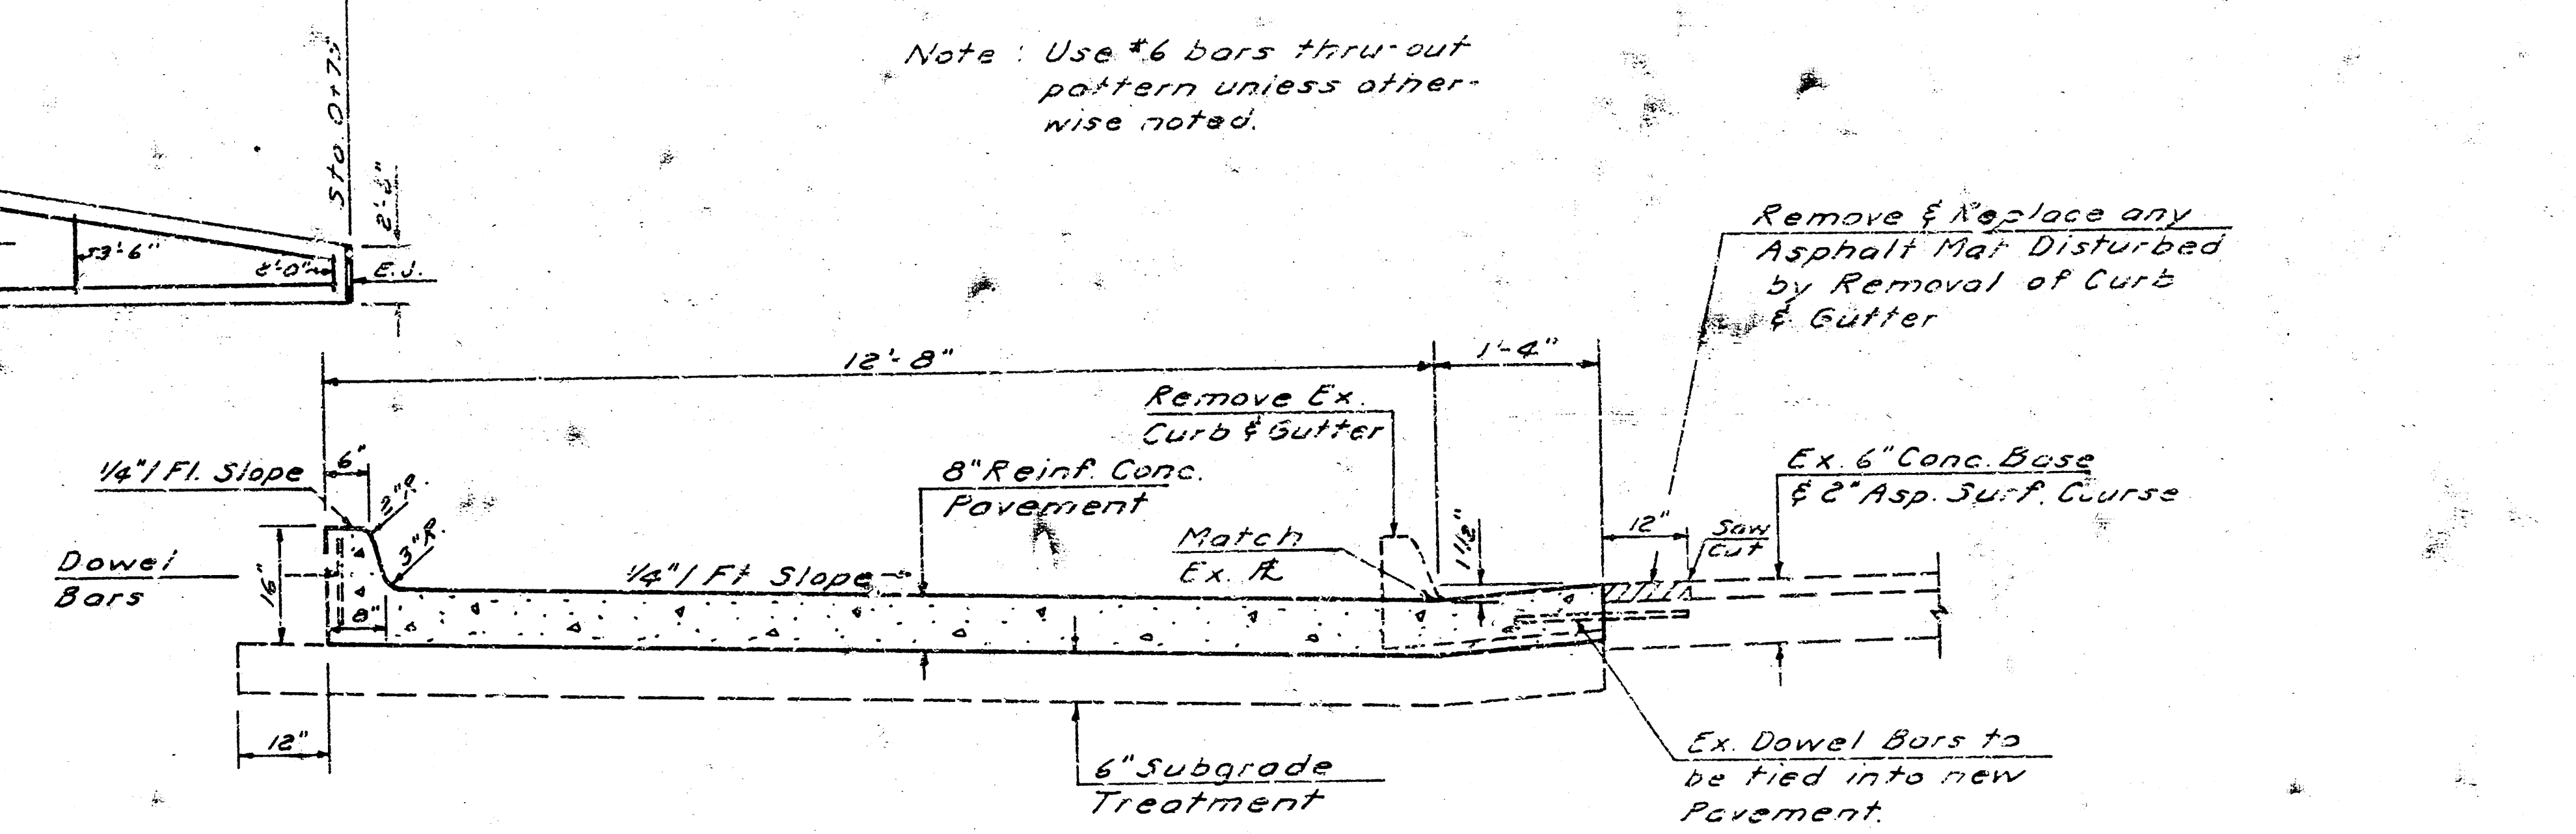


SECTION A-A

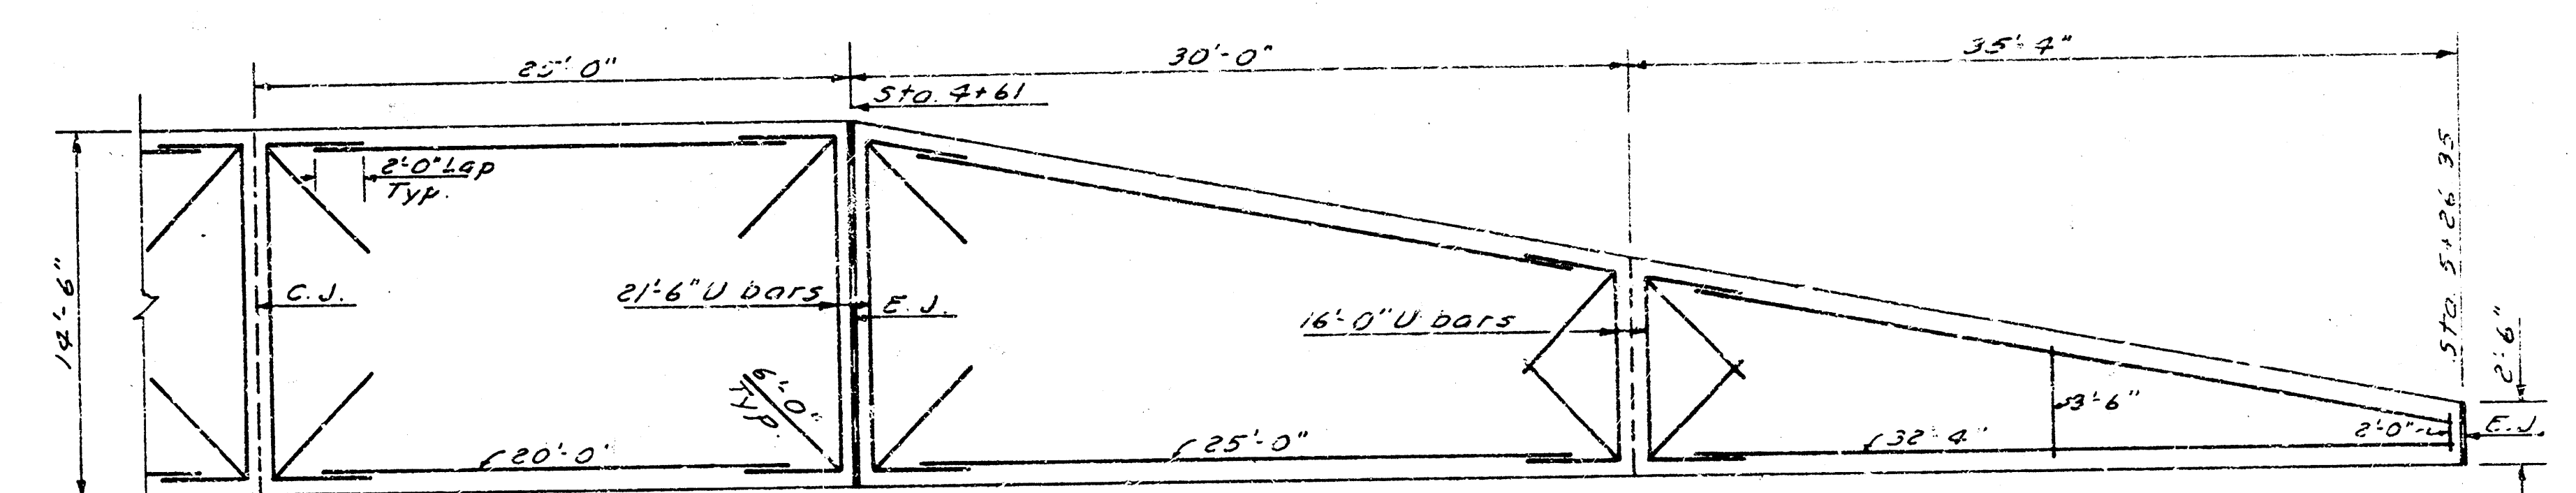

31ST DECEL. LANE STEEL PATTERN

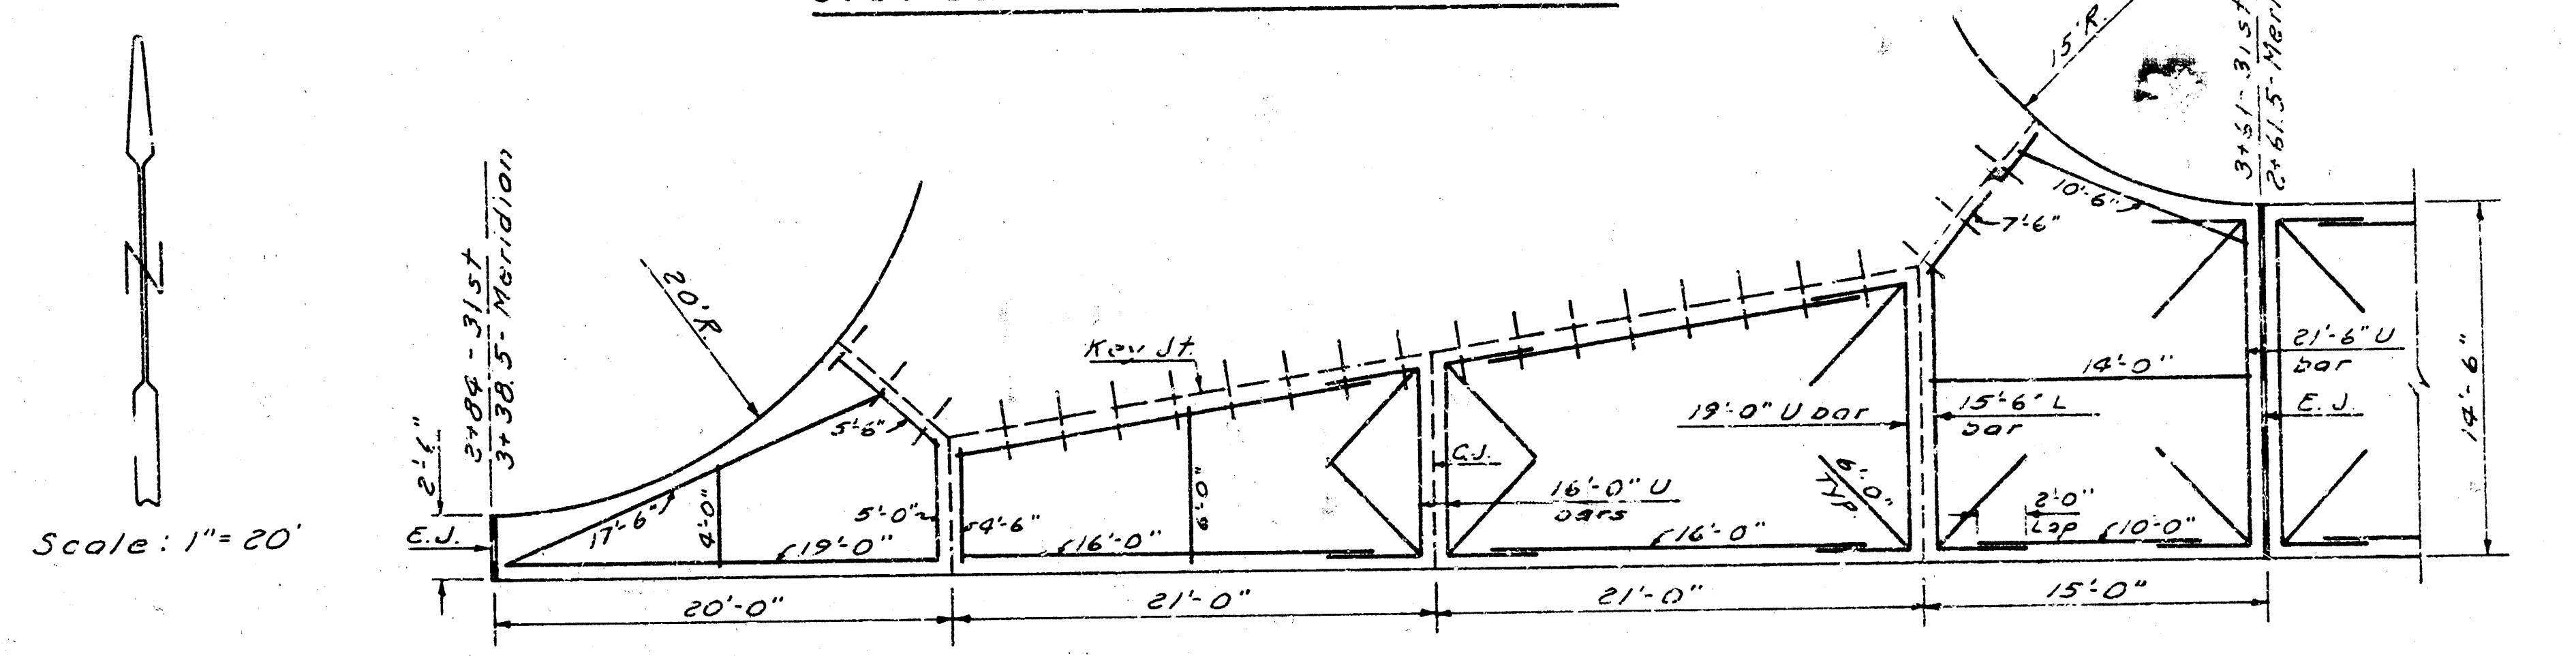

ENTRANCES STEEL PATTERN

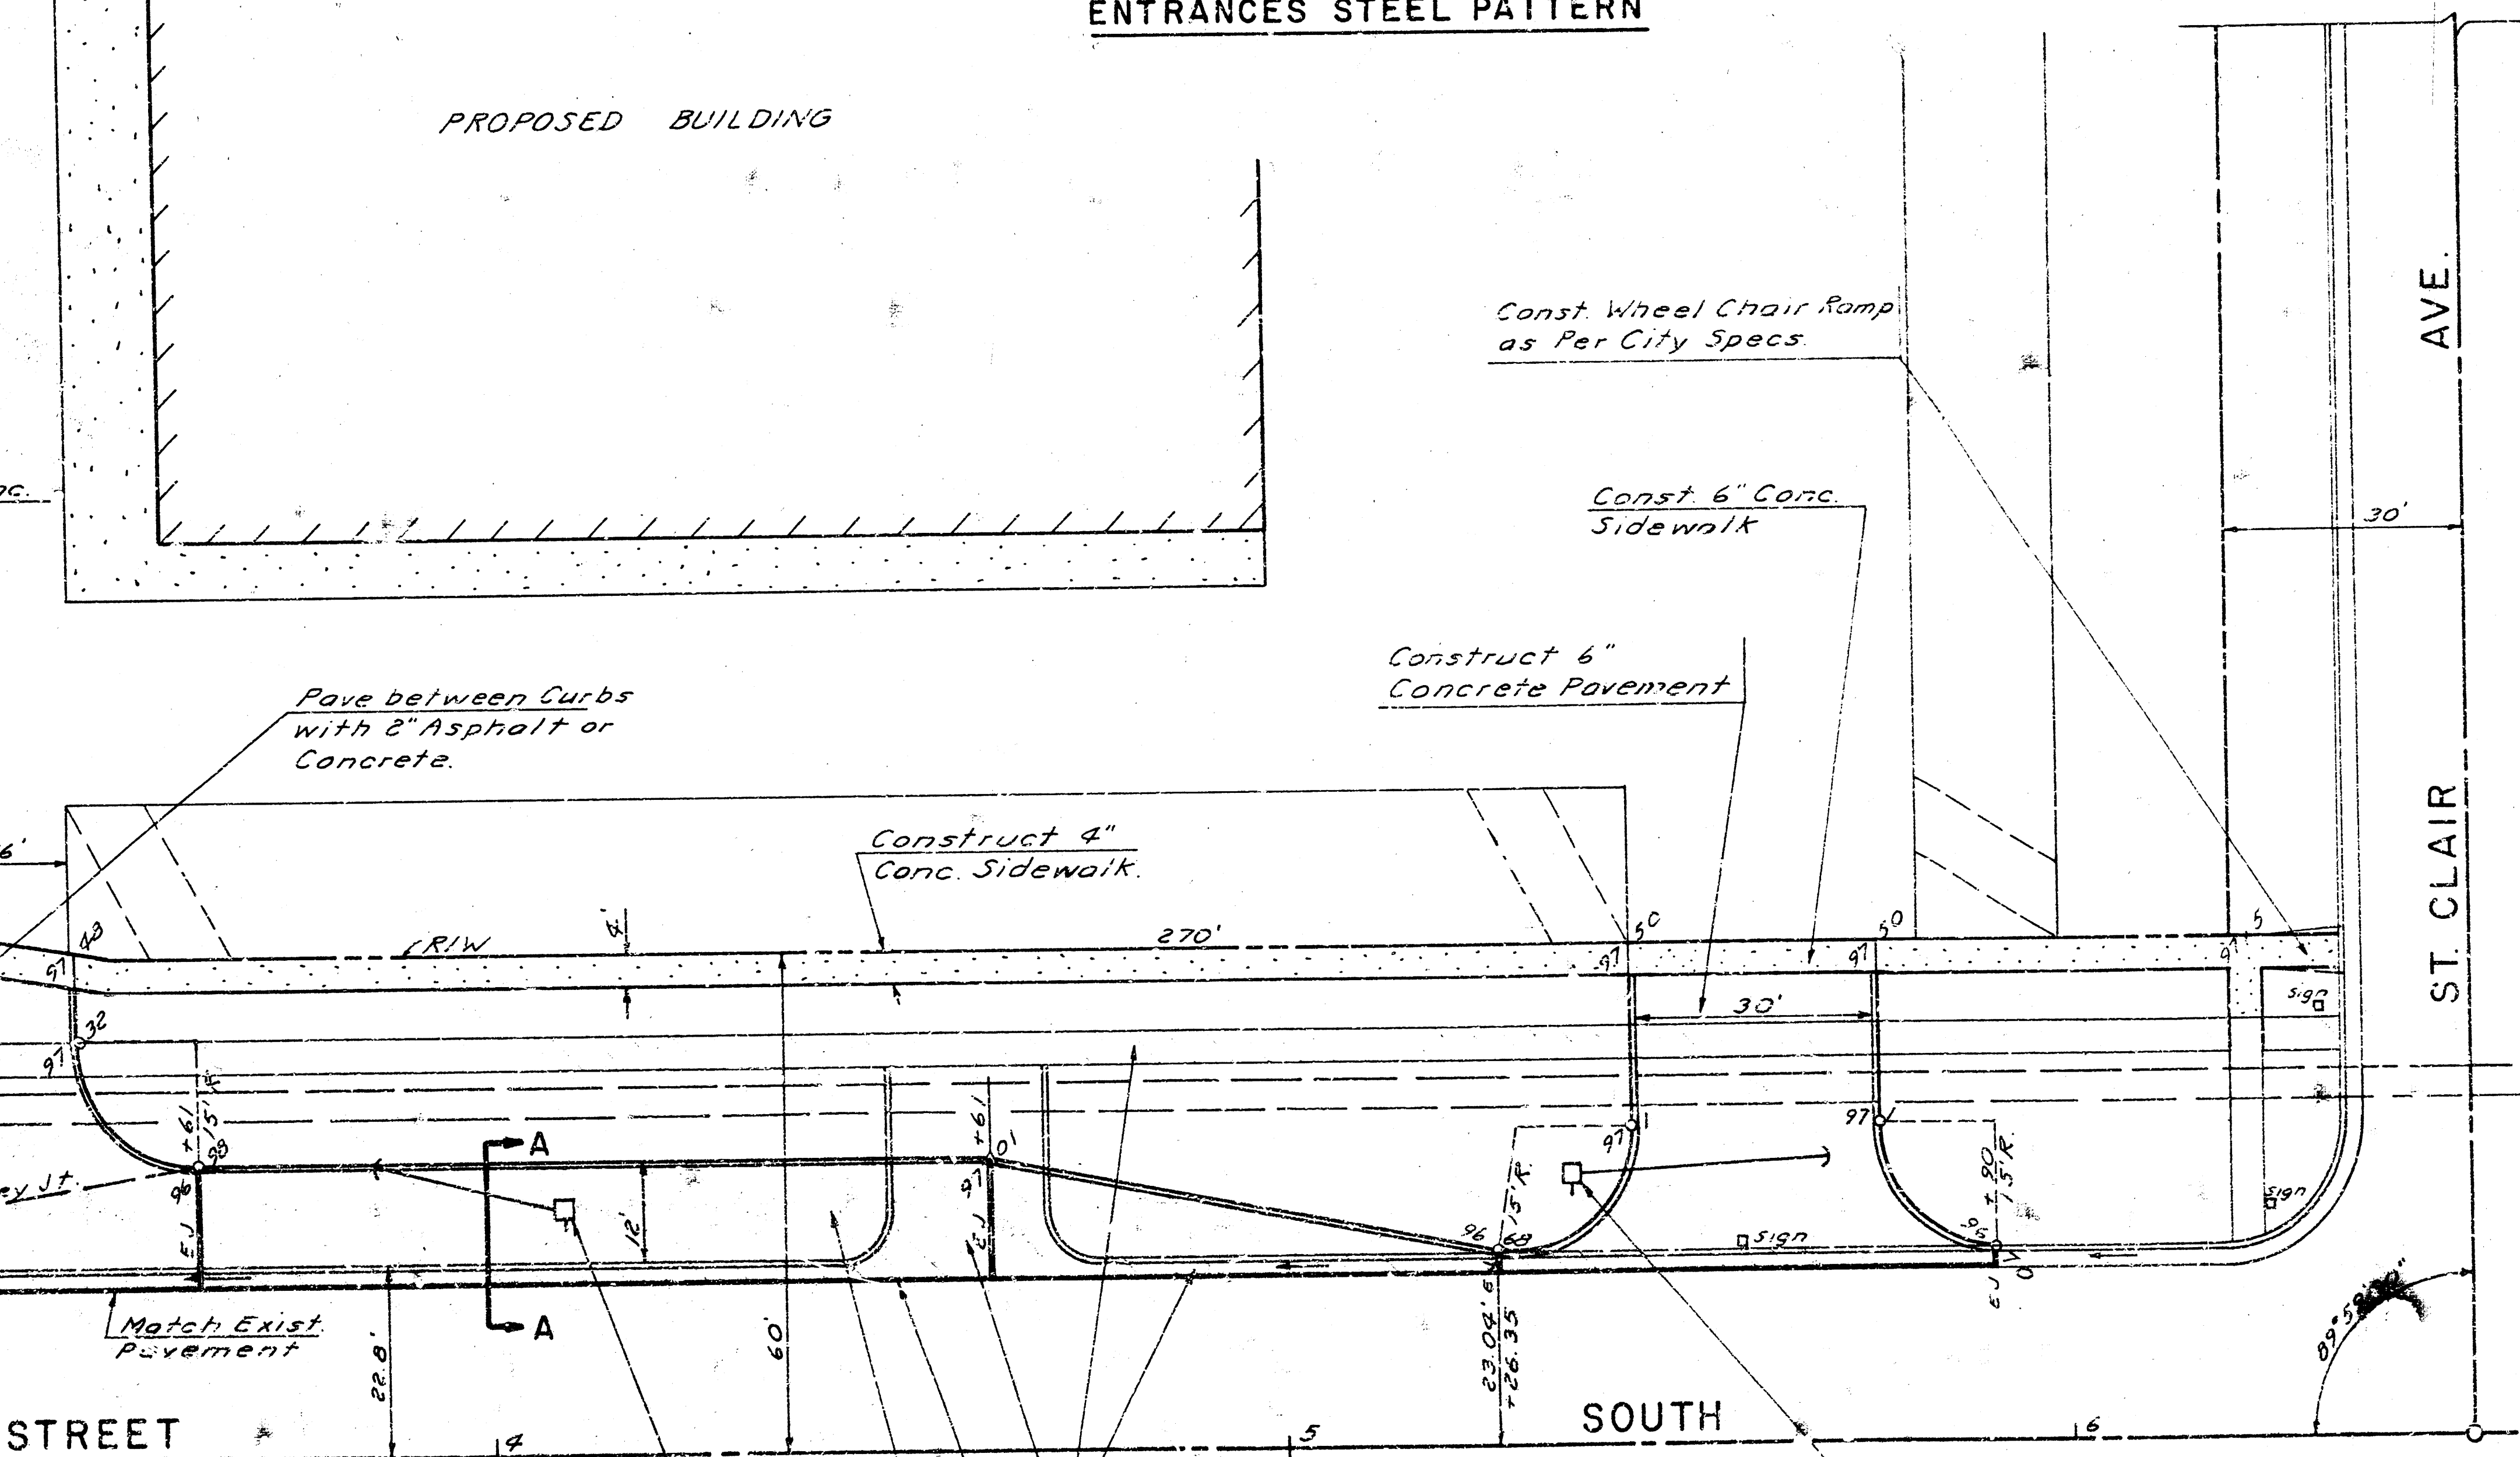

PROPOSED BUILDING

Const. Wheel Chair Ramp as Per City Specs

Const. 6" Conc. Sidewalk

Construct 6" Concrete Pavement

Construct 4" Conc. Sidewalk

Pave between Curb with 2" Asphalt or Concrete

Match Exist Pavement

To be Relocated by Others

Remove Ex. Drive, Curb & Gutter & Walks where Indicated by Hatching

To be Relocated by Others if Required

NOTE TO CONSTRUCTION: This project will be constructed from the survey of the existing conditions.

Construct 6"