



B.M. 101.27 S.E. Cor. 1st. conc. step Ho. 3302 W. 33rd. St. So.
 B.M. 100.64 S.E. Cor. conc. porch Ho. 3306 W. 32nd St. So.


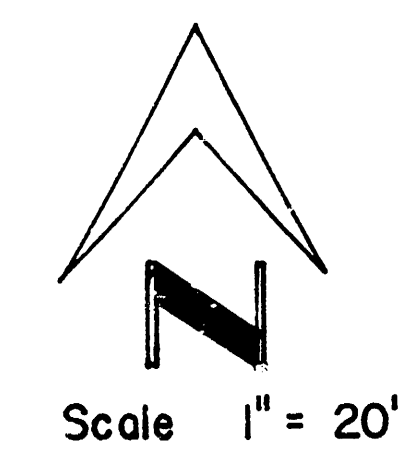


GENERAL NOTES:

CONTRACTOR: Grade parking &
 clear R.W. for prop. sidewalk.
 Compact backfill in sidewalk.
 Sidewalk to be constructed by Others.

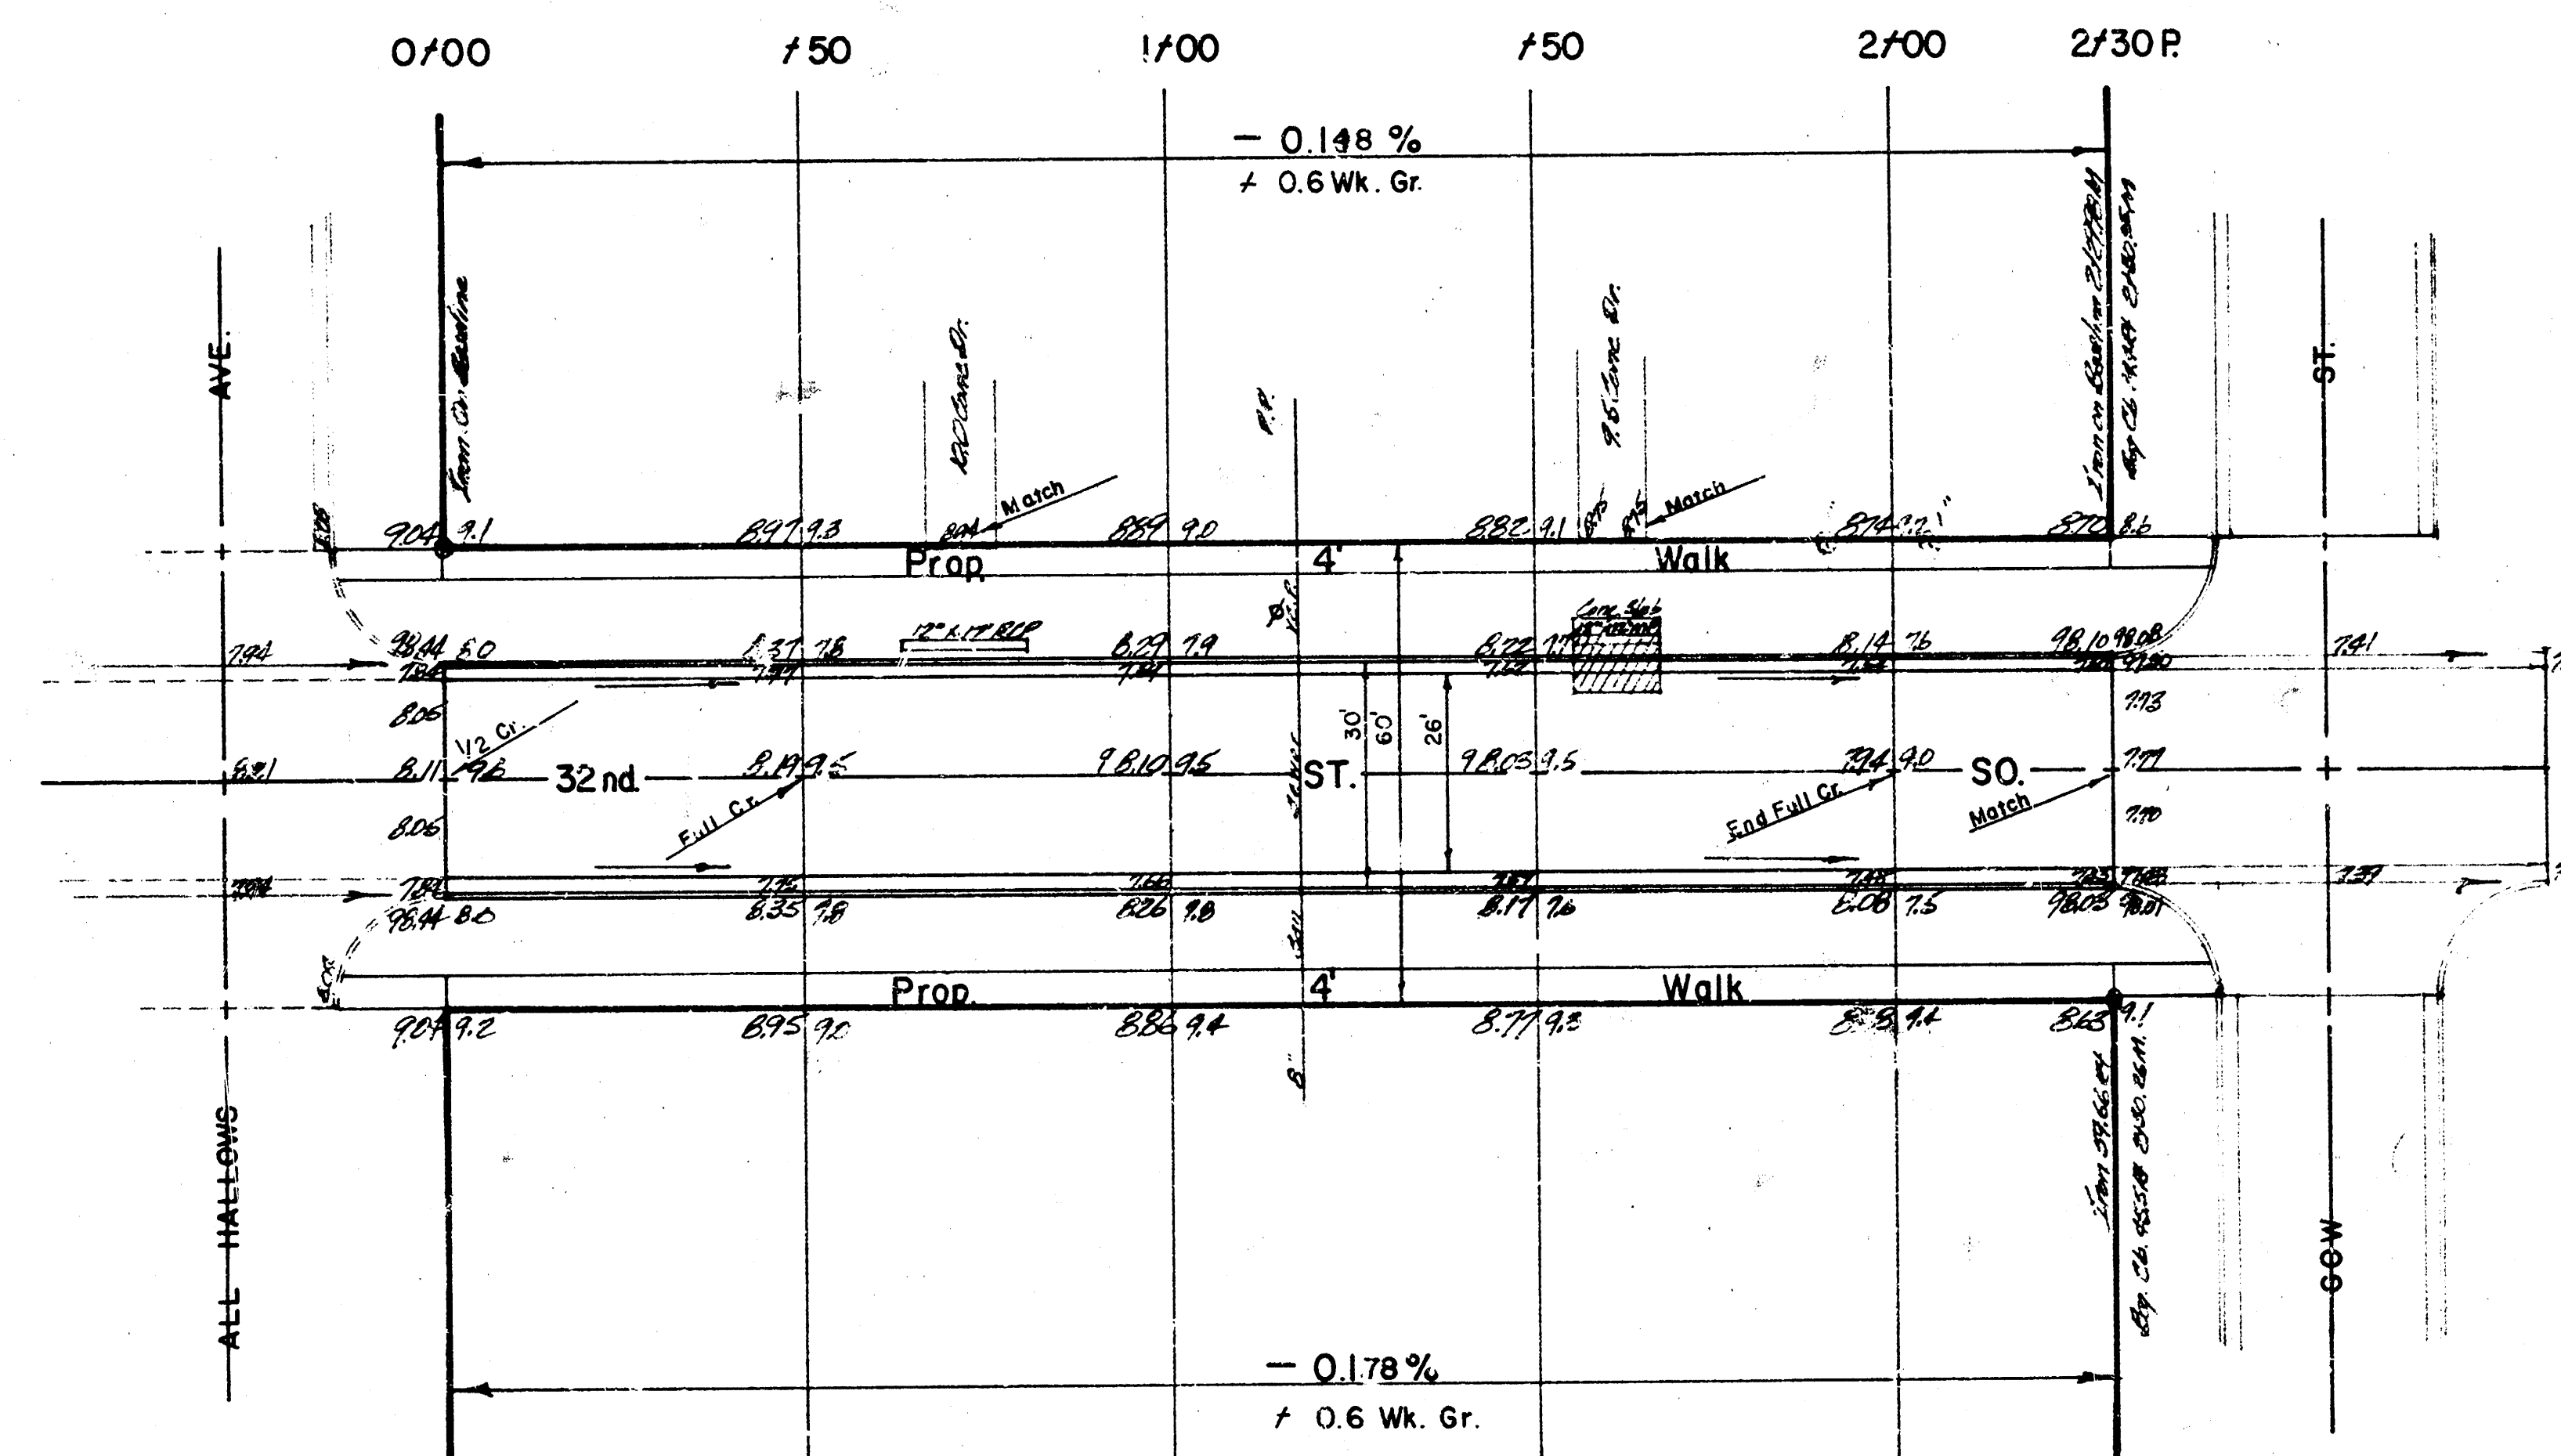

EXCAV.
 Prop.
 460.8 CY.
 46.1 10%
 506.9 C.Y. Total

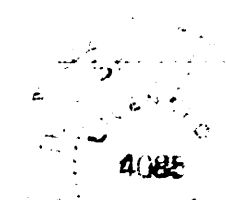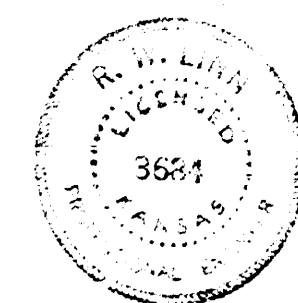

32nd ST. SO.
 EL ALL HALLOWS To W. L. GOW
 26' - 2'-30' A.C.
 CITY OF WICHITA, KANSAS
 B.E. SMITH CITY ENGINEER
 DATE APRIL 1967 PROJ. NO. C18-94