


Survey YOUNG BK 1235
Plan SE 1/4 1/4
Exc SE 1/4 1/4
Checked

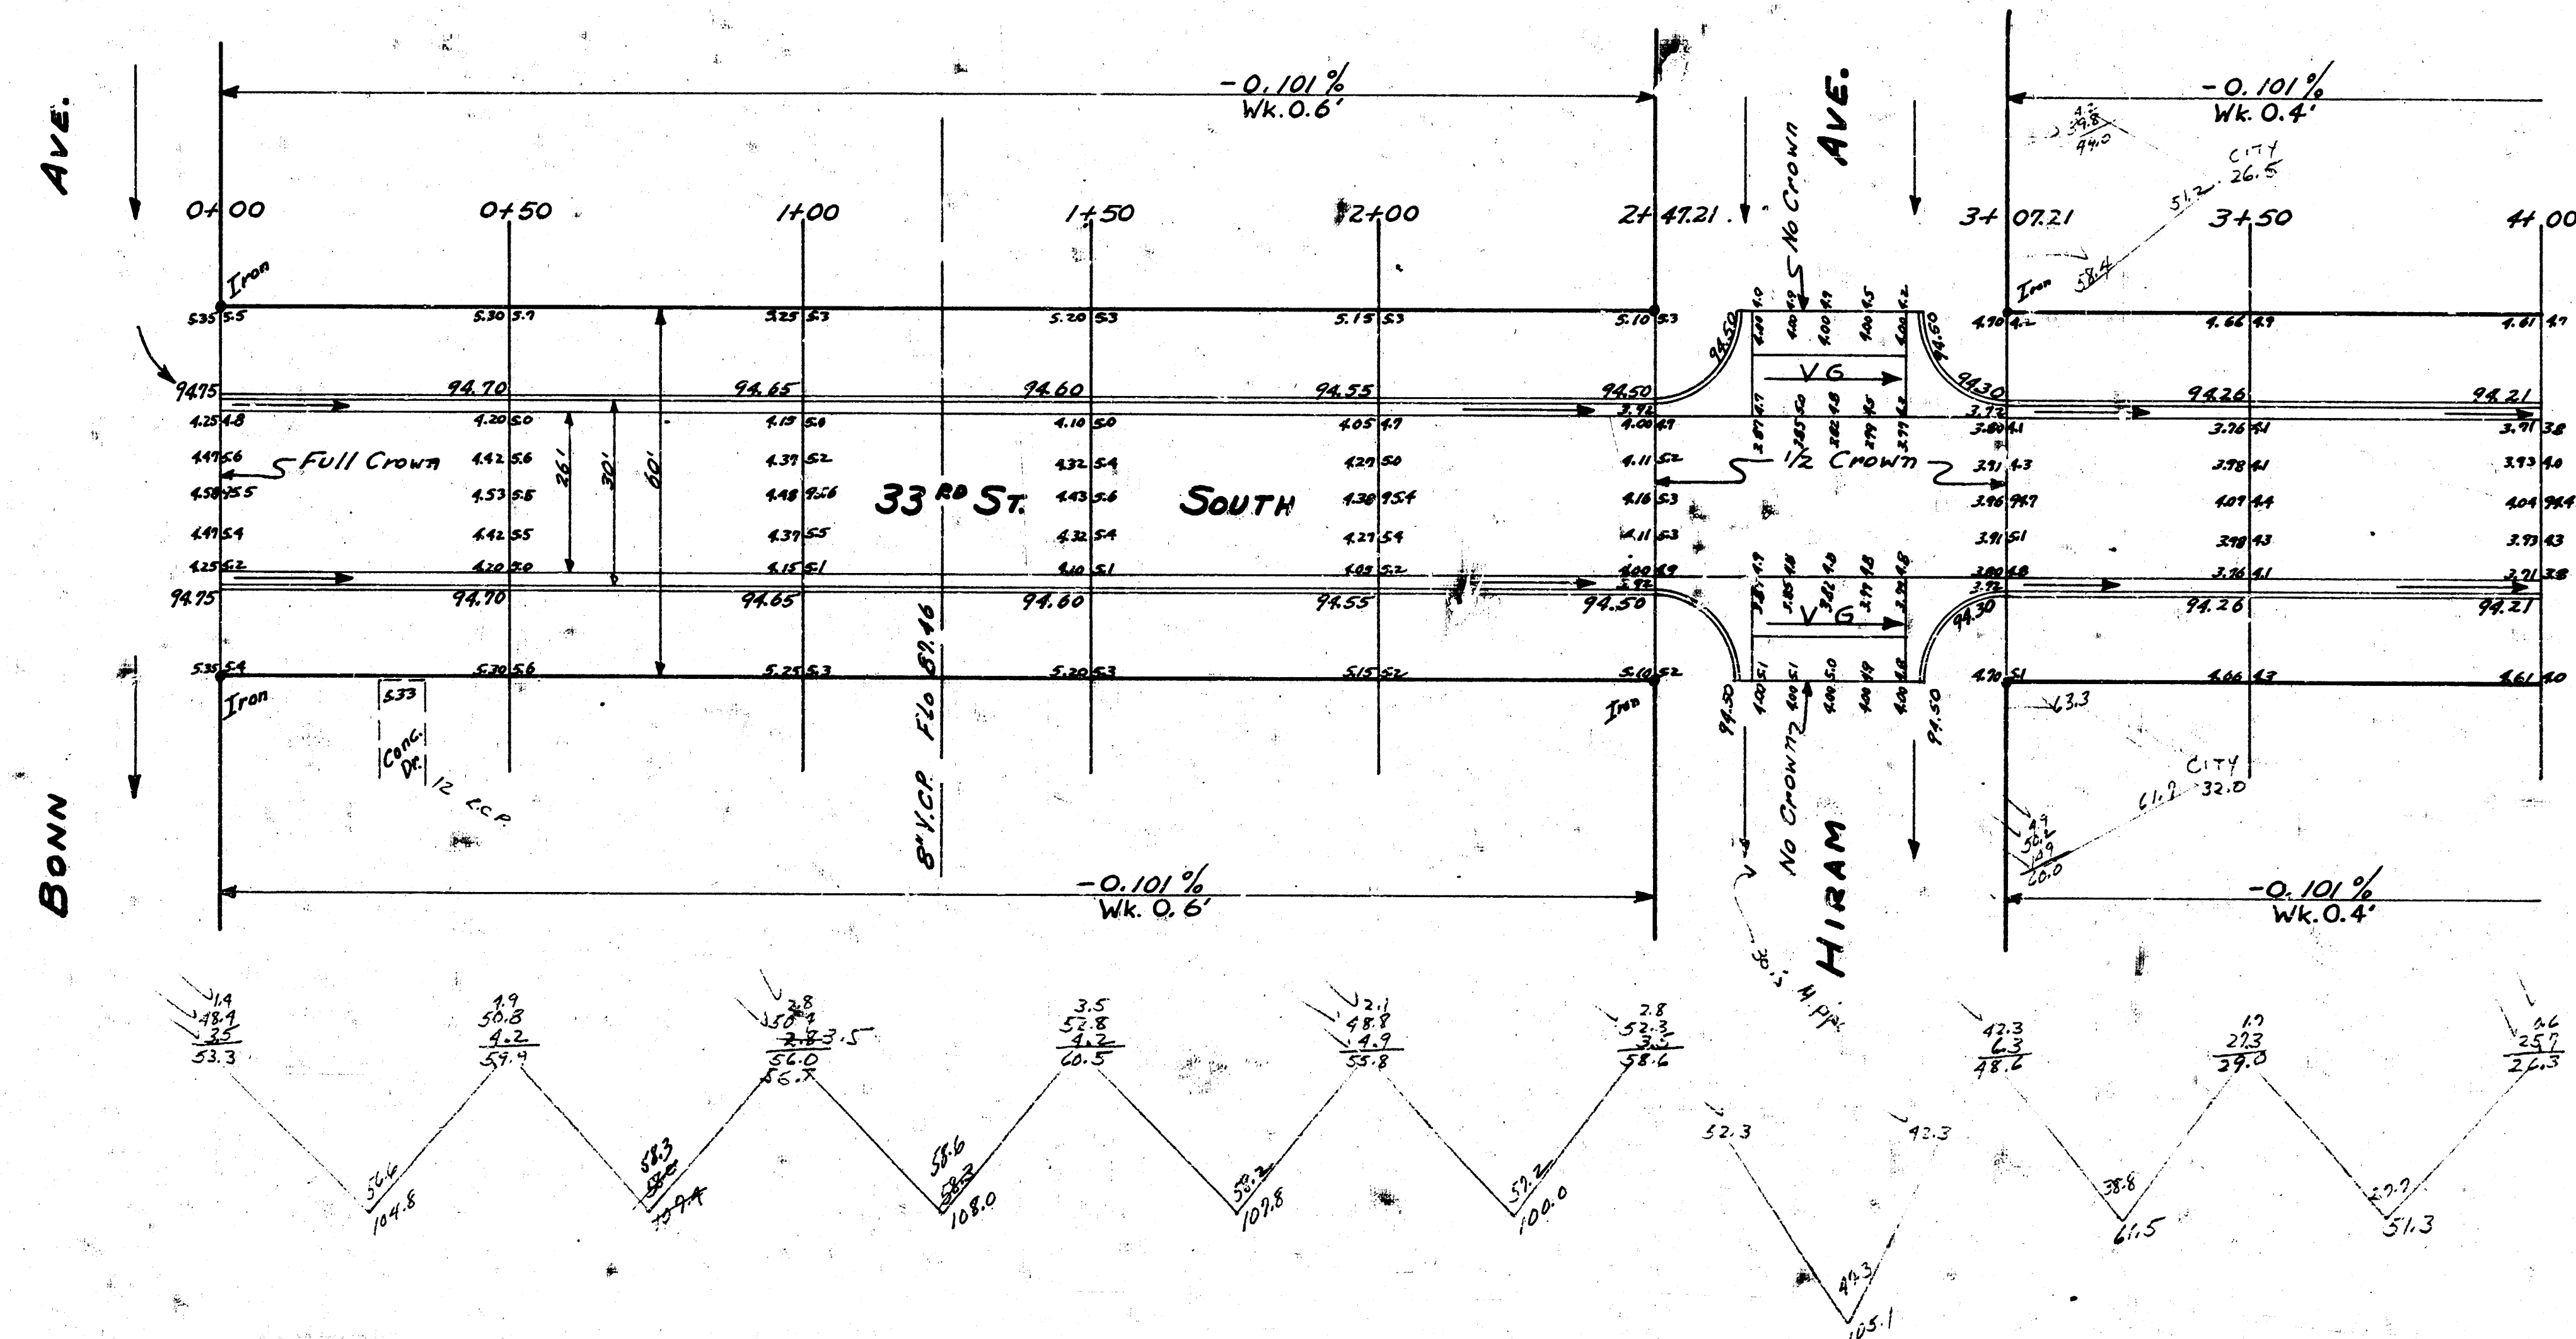

PROPERTY CITY
15516 3842
+100 1553 411 384
1106.8 CU YDS CUT 122.6 CU YDS CUT



33RD ST. SOUTH
W.L. WESTBROOK ADD. TO E.L. GLENN
26-2-30-A.C.
CITY OF WICHITA KAN.
B.E. SMITH CITY ENGINEER
Aug 1955 *PROJ. No. C15-80

