


NOTE TO FIELD ENGINEER: USE THIS C.M. ONLY
 B.M. 16.50 SUM OFS. PLANT. PERCH. NOS. 3333.50 SURV. 11/10/33

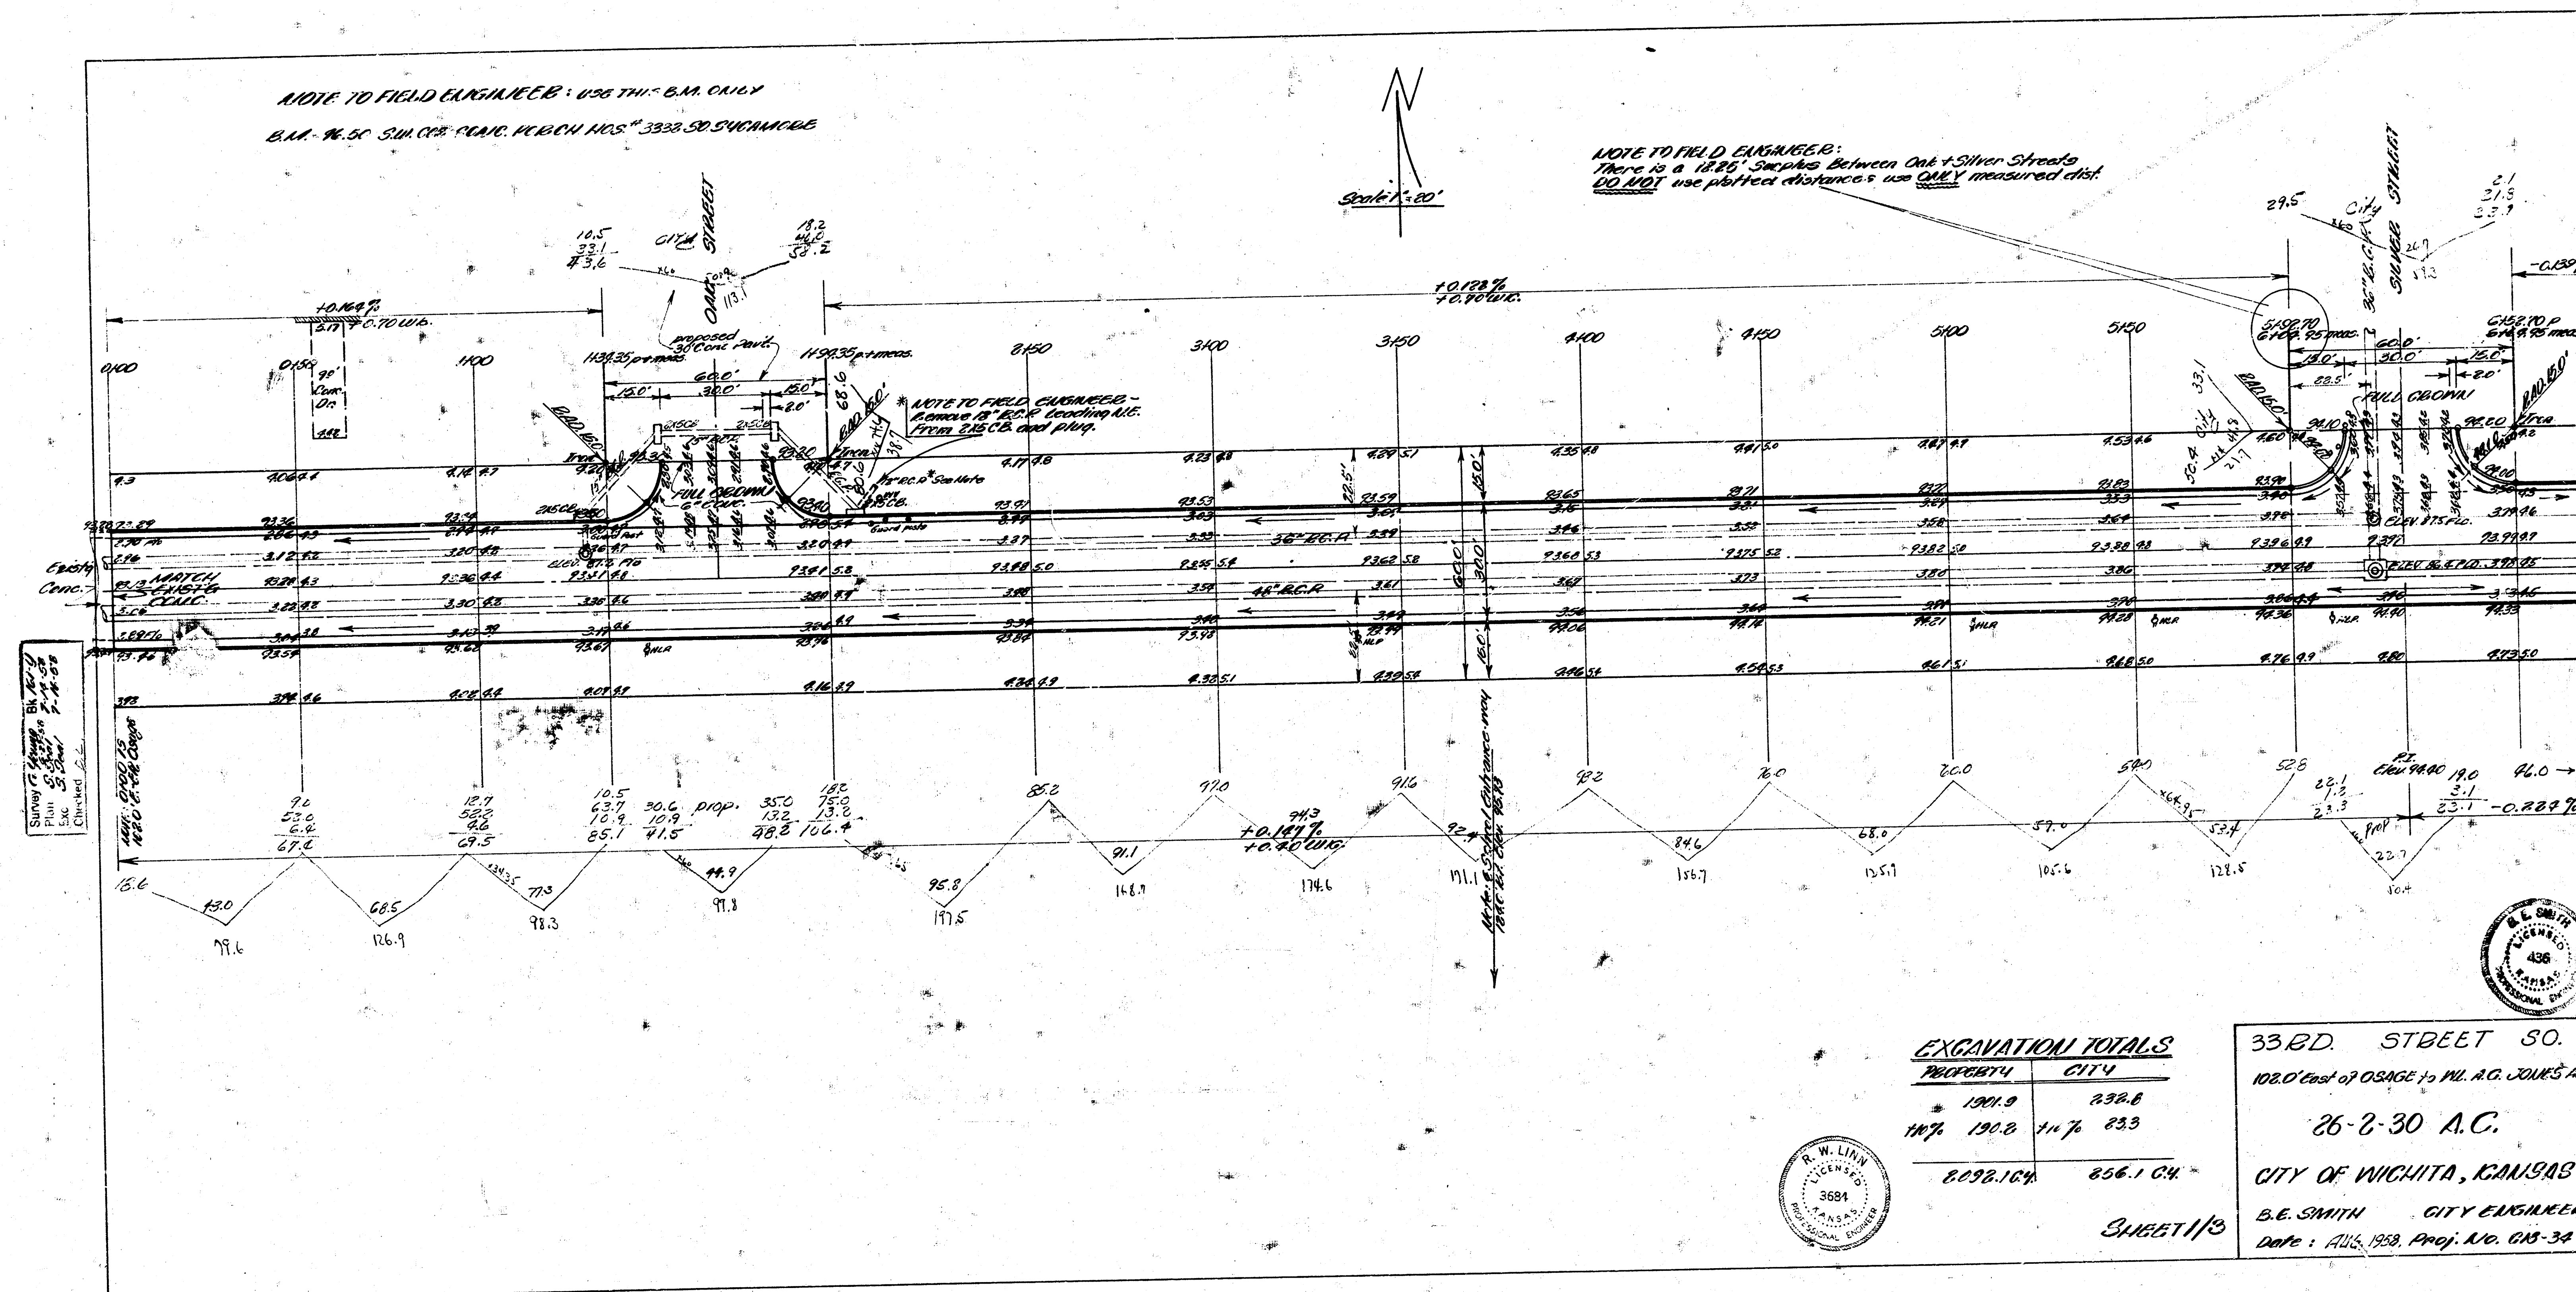


NOTE TO FIELD ENGINEER:
 There is a 14.85' Surplus Between Oak & Silver Streets
 DO NOT use plotted distances use ONLY measured dist.



EXCAVATION TOTALS

PROPERTY	CITY
1901.9	232.8
117% 190.8	117% 233
8098.164	856.1 CH

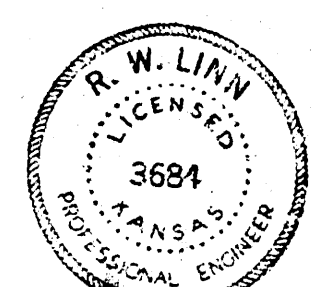

SHEET 1/13

33RD. STREET SO.
 108.0' East of OSAGE to W. M. JOHNS AVE.
 26-2-30 A.C.
 CITY OF WICHITA, KANSAS
 B.E. SMITH CITY ENGINEER
 Date: AUG. 1933. Proj. No. 018-34

