



BM 96.45 SW. CORNER CONC. PORCH NO. 3332 SO. SYCAMORE.

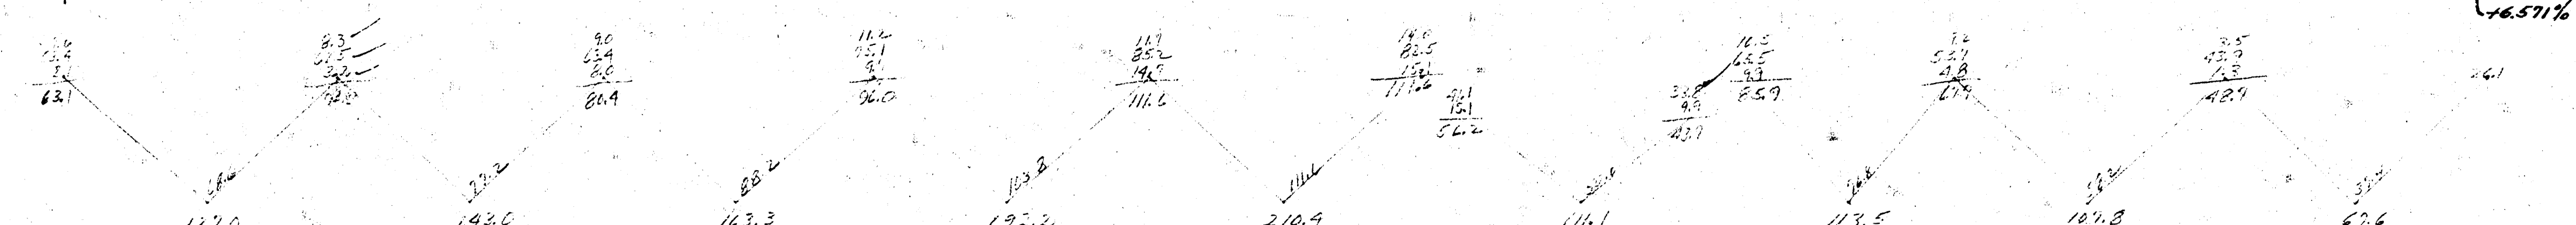

Elevation
 P.I. 1235.9
 +117.123.6
 1359.5 Curve
 P.I. 106.0
 +117.123.6
 116.3 Curve

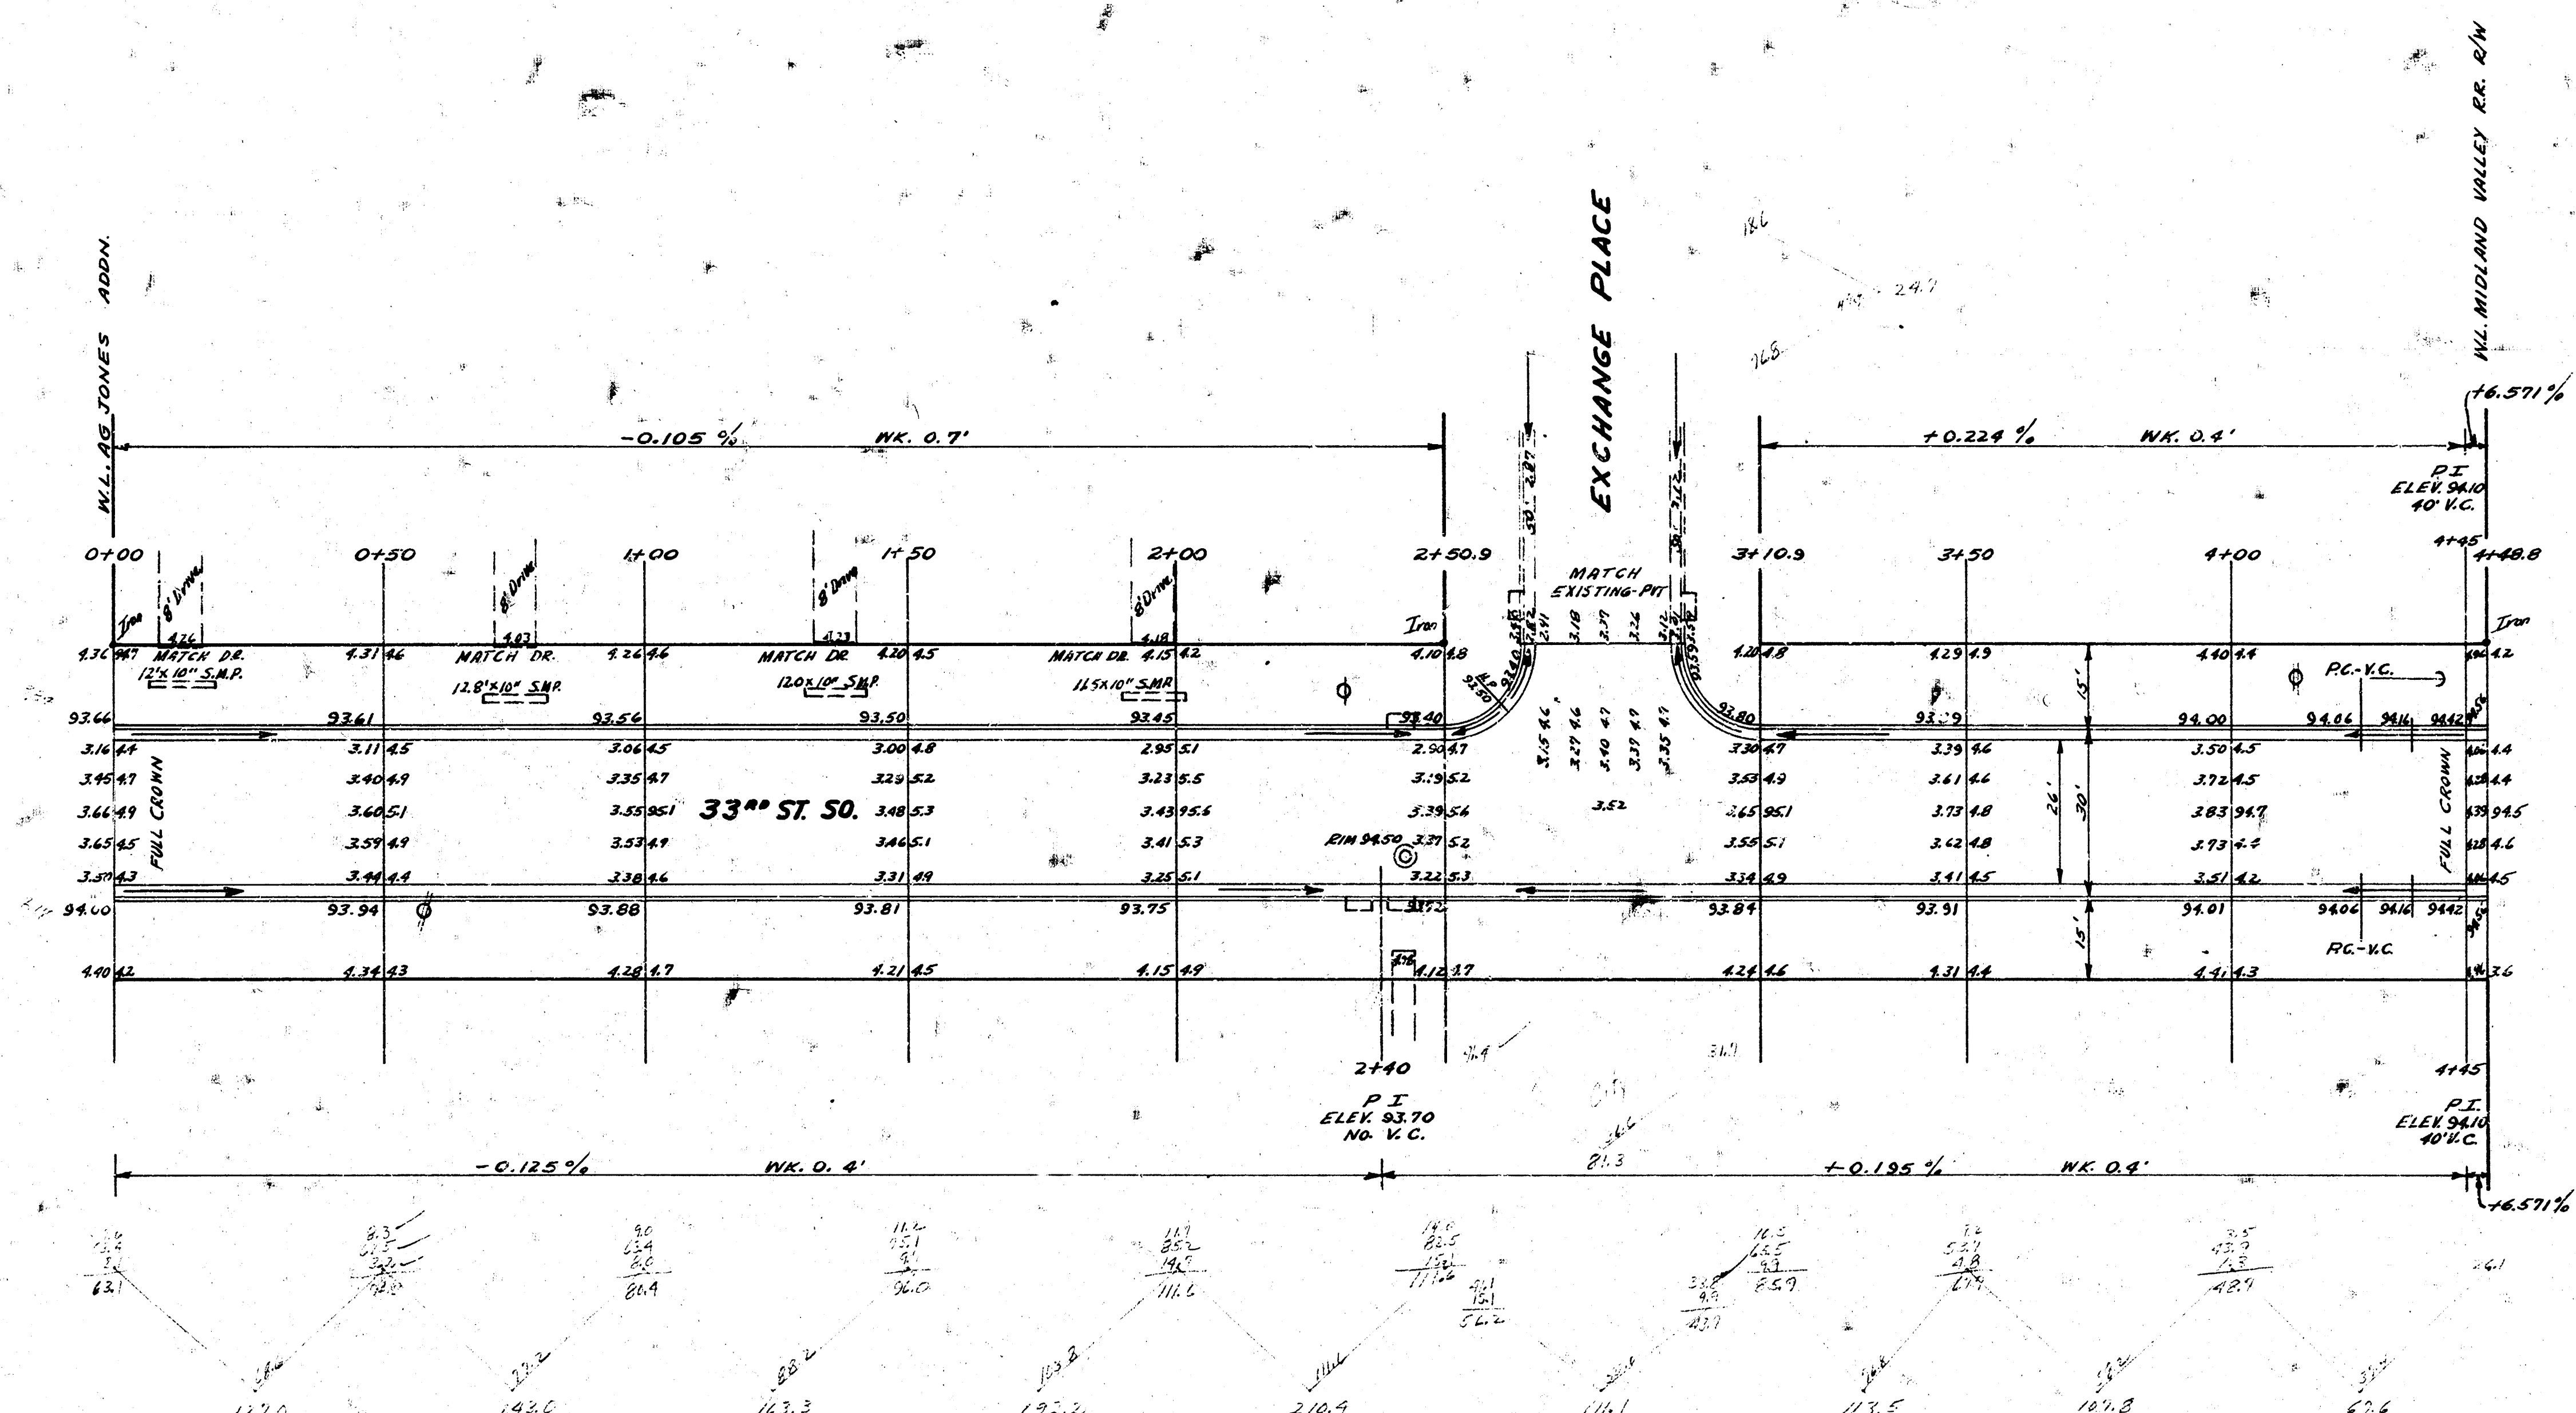

33RD ST. SO.
 W. AG. JONES ADDN. TO W. MIDLAND VALLEY
26-2-30-A.C.
CITY OF WICHITA KANS.
BE SMITH CITY ENGINEER
 July 1957 **PROJ. NO. C15-170**