


B.M. 9440 N.W. Cor. Conc. Pa. Ho. 3516 Bennett
B.M. 9406 "P" in PKS No. Cb. 34th, W.L. Everett

Chaining East on 60' R/W.

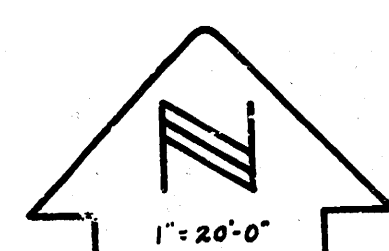


Full 54.5
slab 1.00
gutter .50
curb .75
total 1.25

Edge existing pav. 3+29.6
3+29.82P
3+30.77

+0.10%
Wk. 0.4'

Note:
Intersection @ Bennett
34th St. So.
included in
Proj. No. C16-204

+0.145%
Wk. 0.4'

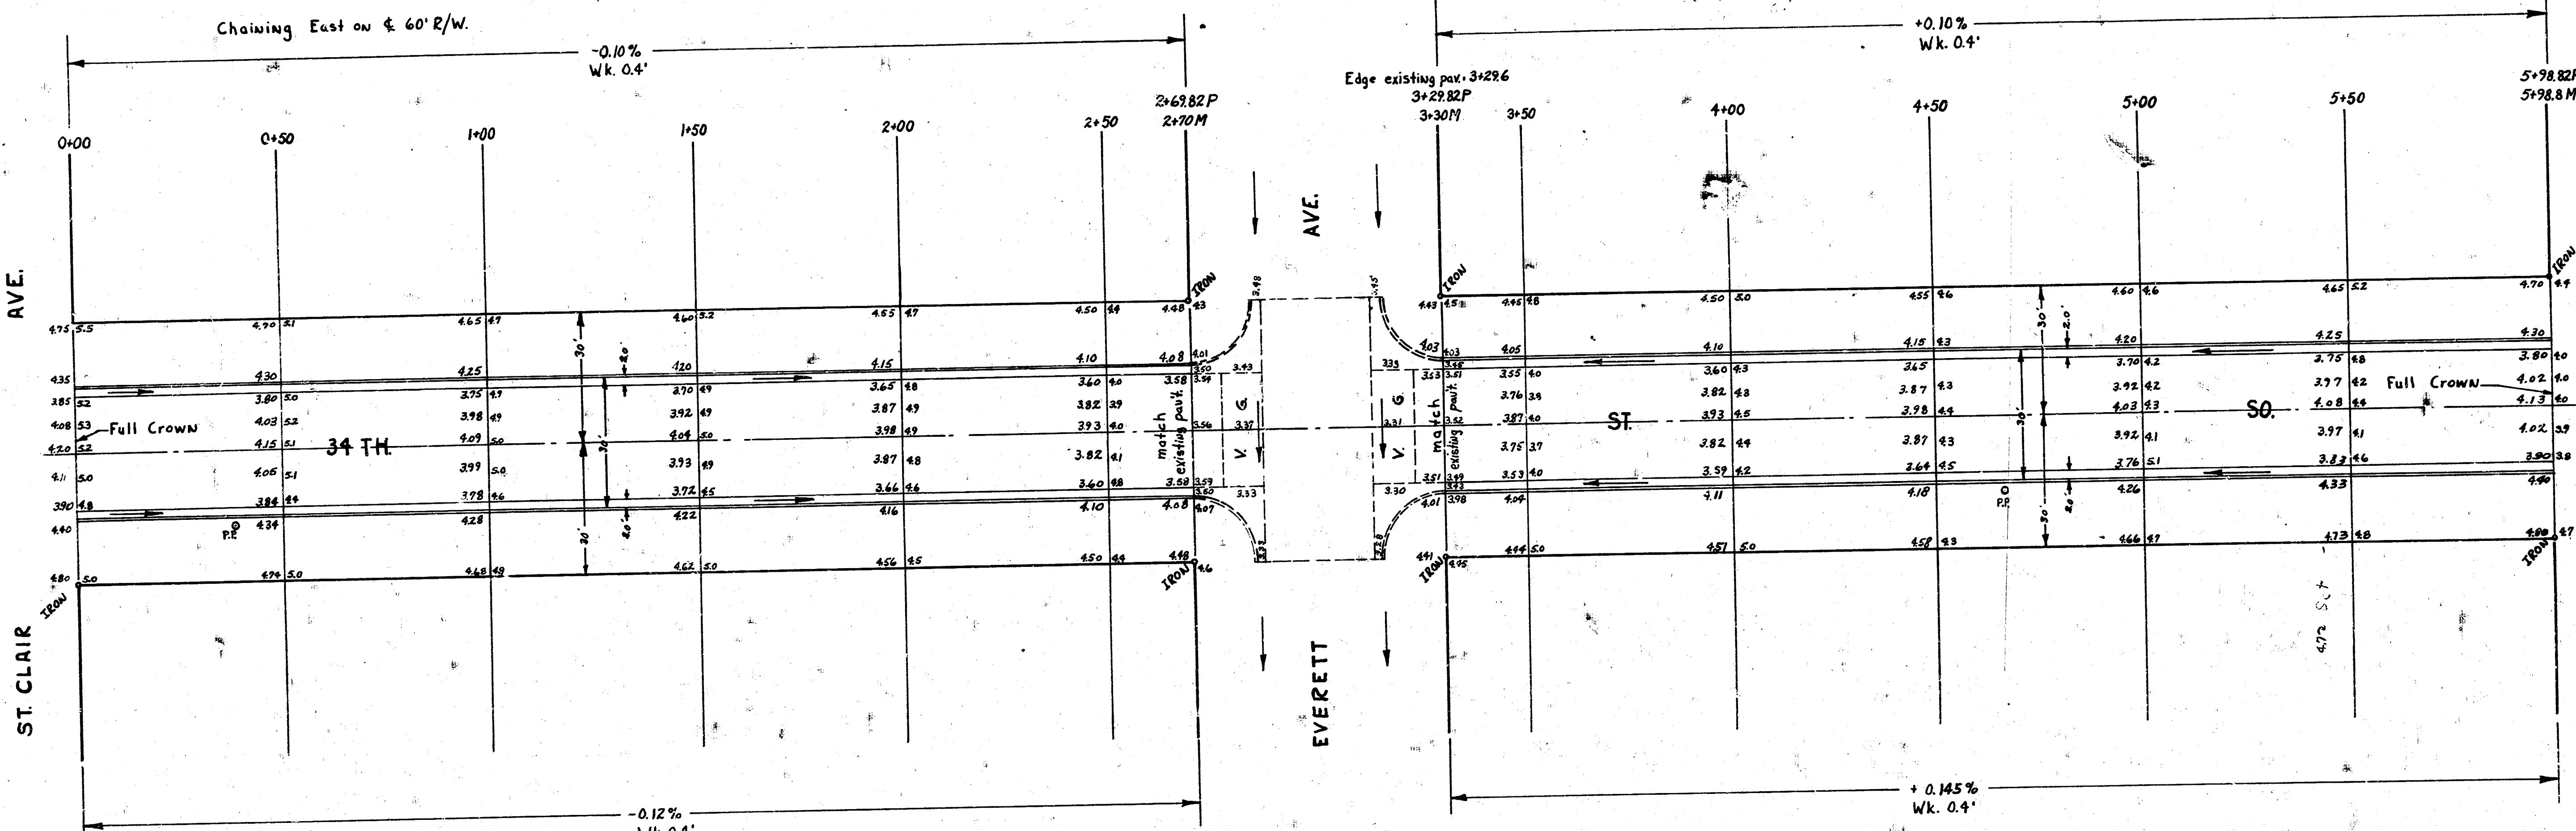

PROJ. 1244, C-104, C-1
+0.145%
13749 Cu yds. Cut

CITY

34TH ST. SO.
E.L. St. Clair to W.L. Bonn
26-2-30 A.C.
CITY OF WICHITA, KANSAS
BE SMITH CITY ENGINEER
DATE: JULY 1958 PROJ. NO. C16-207

Survey Registered P.E. R. W. L. Smith
State of Kansas License No. 3554
Exp. Date 7/1/58

