


Survey
 1/27/72
 E.C.
 Checked
 S.M.

NOTE: Contractor to clear right-of-way, grade
 parkings & compact fill where necessary
 for proposed sidewalk. Sidewalk to be
 constructed by others.




B.M. 133.92 N.E. Corner Concordia
 Park House #1701 N. 34th St.

Base Line for Curve Data is 3' Offset Face of Curb

Station	Point	Alignment	Deflection	Chord	Area
3+25.56		26° 41' 48"	25° 05' 38"	24.41	12.028
3+00		R=153.00	20° 31' 04"	23.88	13.390
4+75		L=223.24	16° 02' 34"	23.88	13.390
4+50			11° 33' 57"	23.88	13.390
4+25			7° 05' 27"	23.88	13.390
4+00			2° 36' 50"	13.95	13.96
3+854	PC				

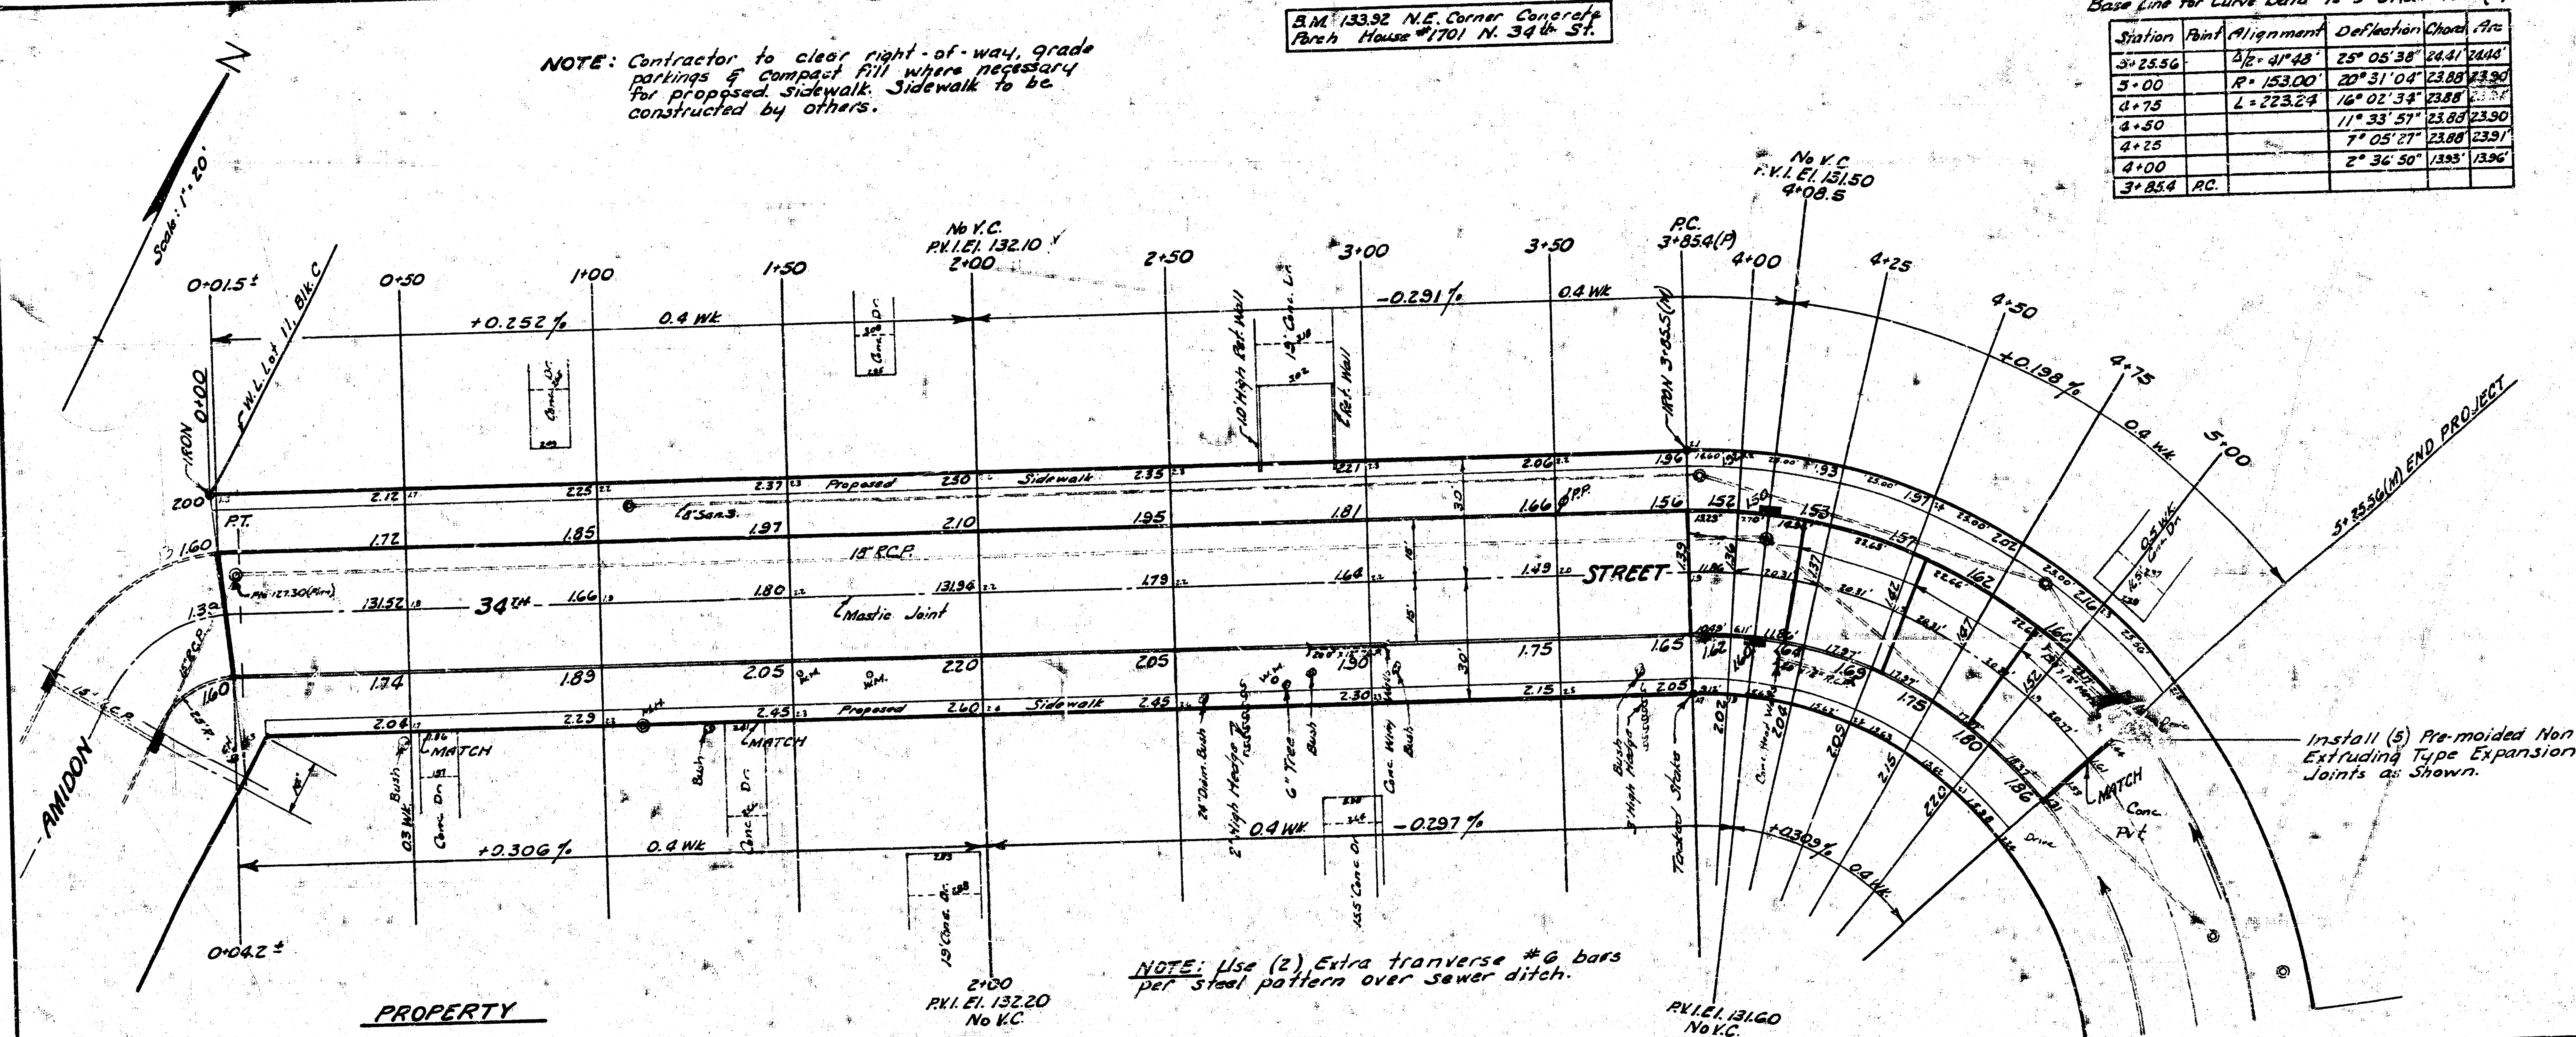

PROPERTY	
EXCAVATION	COMP. FILL
552 Cu. Yds.	5 Cu. Yds.
+10% 55	1
Totals 607 Cu. Yds.	6 Cu. Yds.

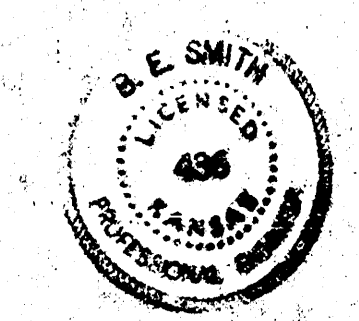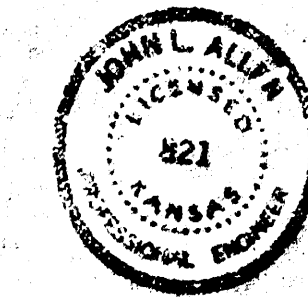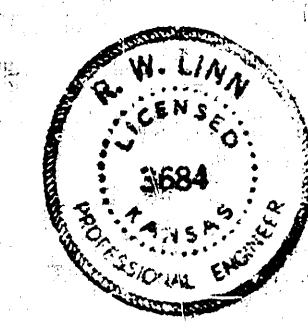

34th ST. NORTH
 From W.L. Lot 11, Blk. C Pleasant
 Valley Addn. to E.L. Lot 7
 Blk. C Pleasant Valley Addn.
 30' CONC. & INT. CURB
 B.E. SMITH CITY ENGINEER
 CITY OF WICHITA KANSAS
 March 1967 Proj. No. C16-72

1/2