


B.M. 13439 Nail E. Side P. Pole & Amidon
R/W on S.L. 39th Street Extended.

NOTE:
Contractor to grade parkings & comp. fill for proposed
sidewalk. Sidewalk to be constructed by others.
Depress Curb thru driveways.

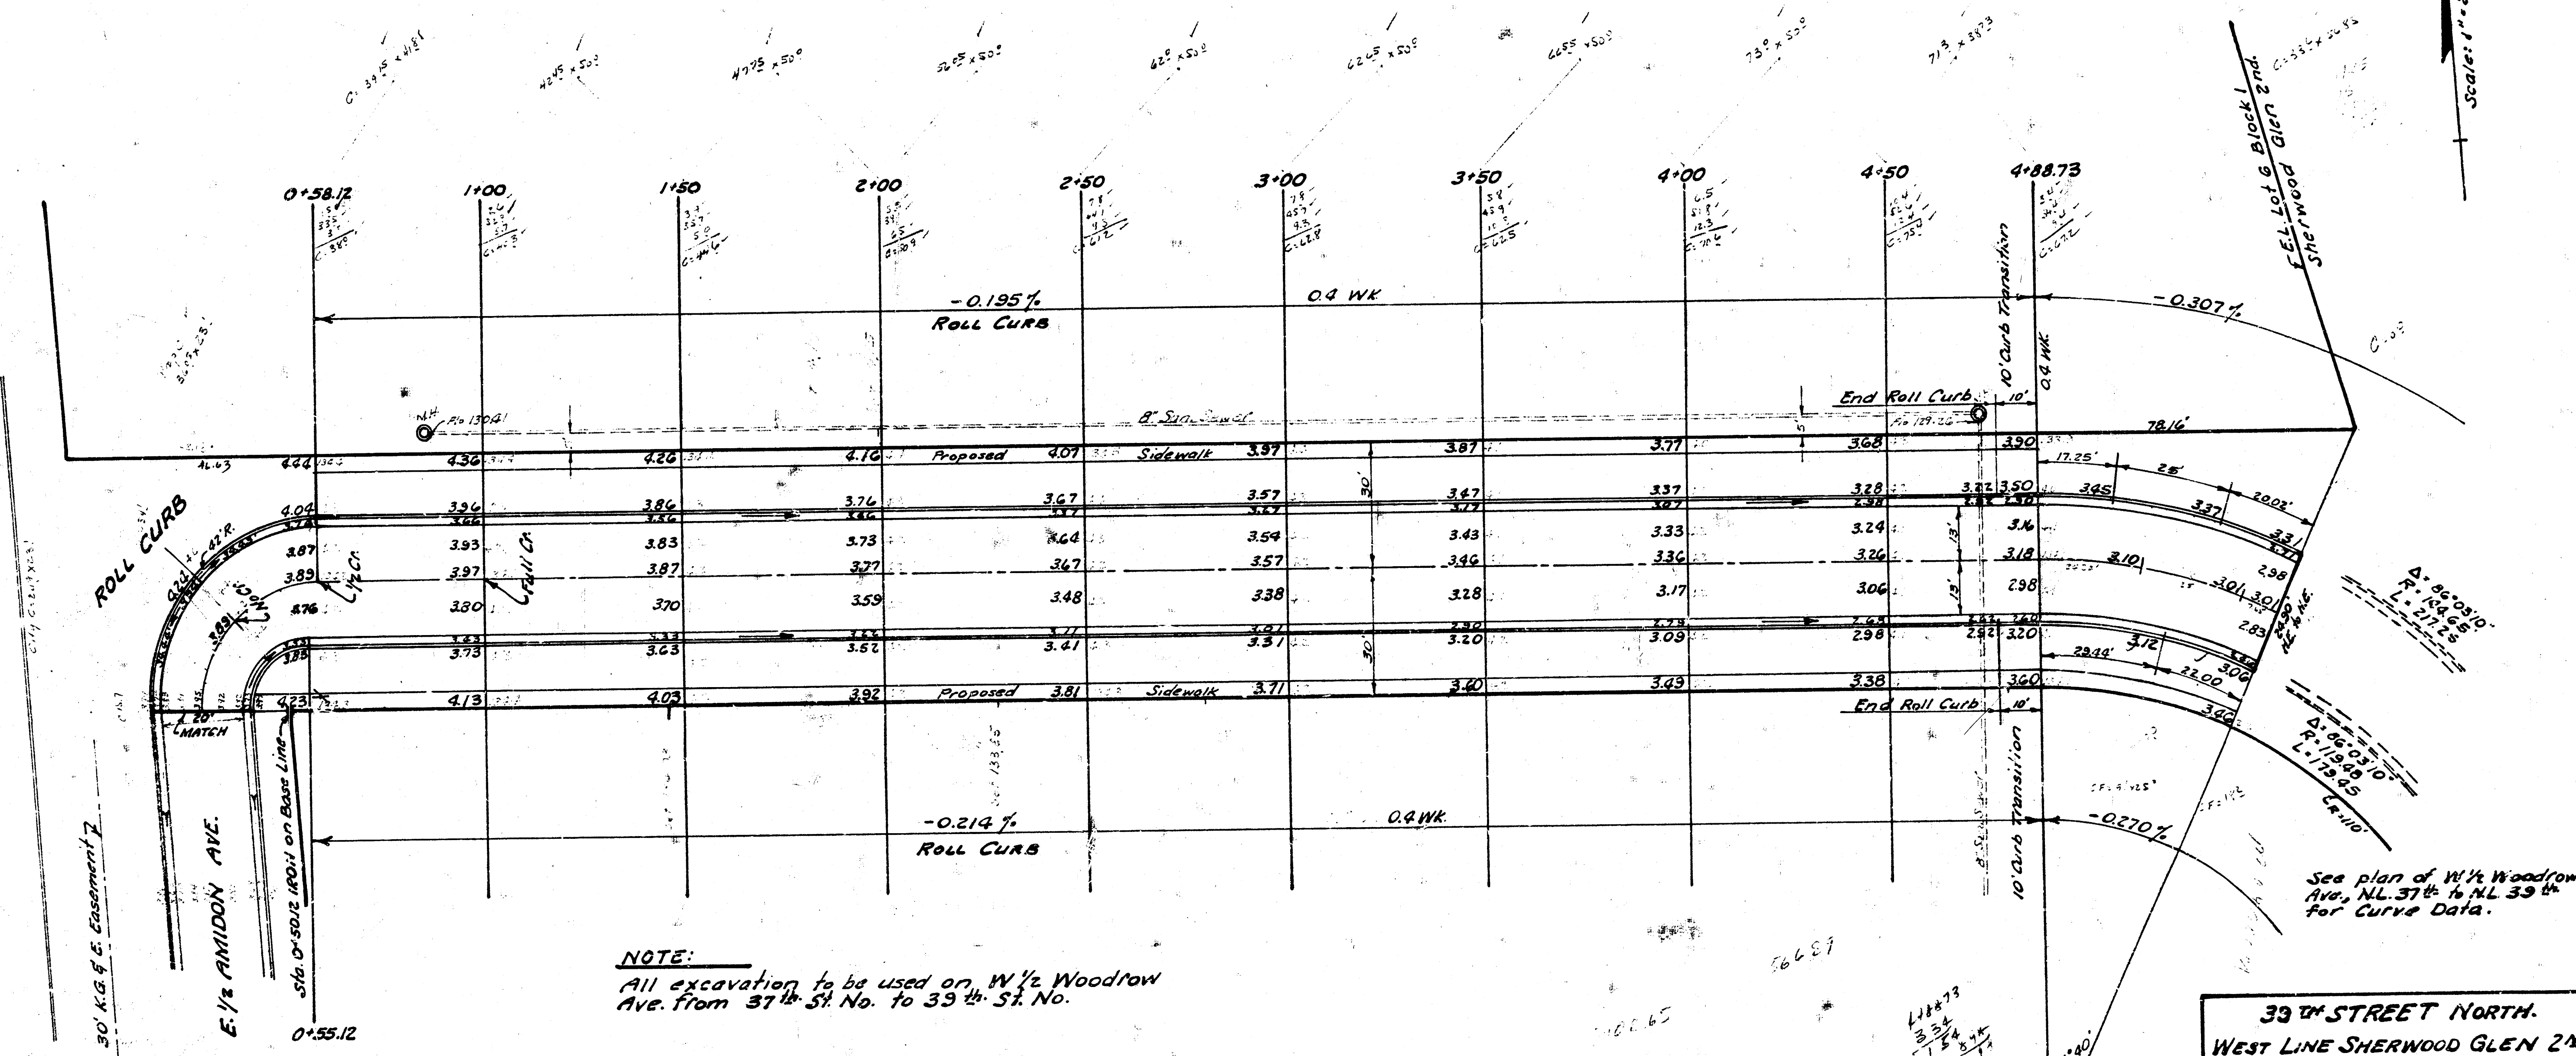

NOTE:
All excavation to be used on W 1/2 Woodrow
Ave. from 37th St. No. to 33rd St. No.

EXCAVATION		COMP. FILL	
PROPERTY	CITY	PROP.	
+10%	1025 Cu.Yds.	21 Cu.Yds.	8 Cu.Yds.
	102	2	1
Totals	1,127 Cu.Yds.	23 Cu.Yds.	9 Cu.Yds.
	1,930 Sq.Yds.	90 Sq.Yds. Cement Treated Sub-Grade.	

39th STREET NORTH.
West Line SHERWOOD GLEN 2ND
ADDN to E.L. LOT 6 BLOCK 1
SHERWOOD GLEN 2ND ADDN.
26'-2'-30" Asph. Conc.
R.W. LINN CITY ENGINEER
CITY OF WICHITA KANSAS
Date: July 1971
Project No. DAKS 565012

