

GL-15

PLAN


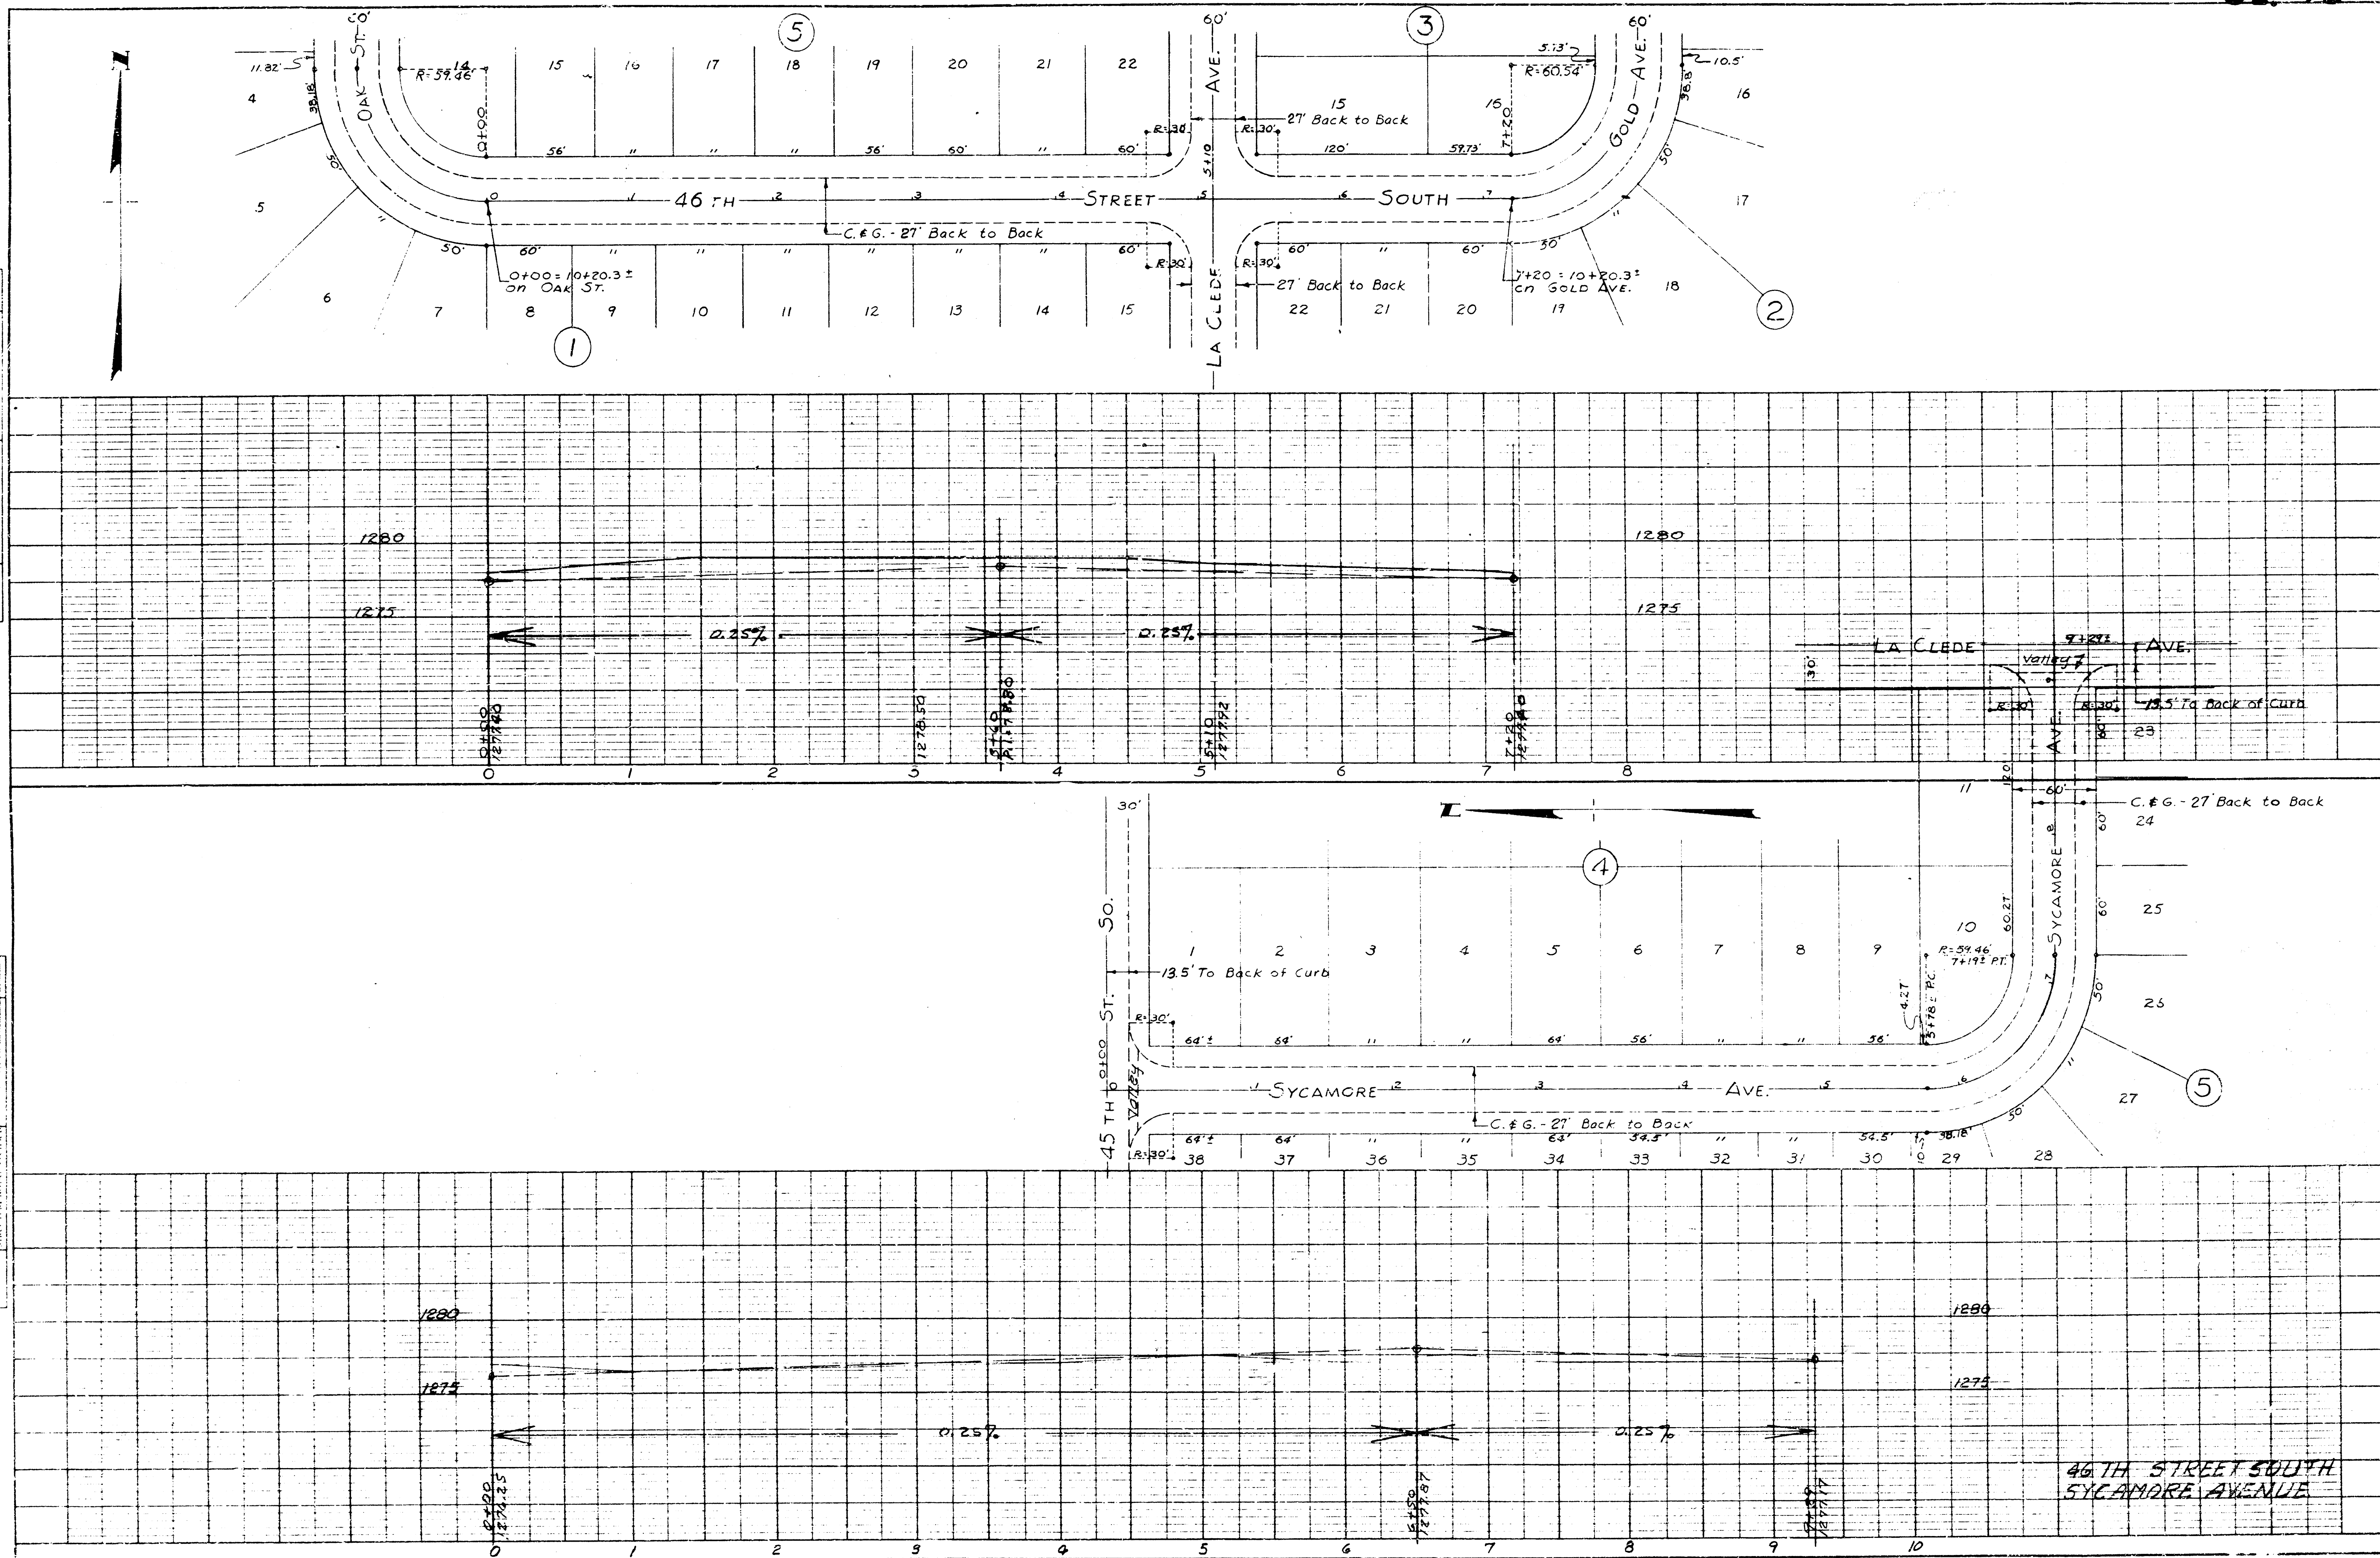



SHEET 3 OF 5

File 797