

B.M. 8234 S.E. corner Conc.
porech No. 52nd S. Kansas.

NOTE:
Contractor to clear right-of-way, grade parking
and compact fill for proposed sidewalk.
Sidewalk to be constructed by others.


B.M. 8002 RR spike N side street light
pole on S side 52nd St @ Sta 4+05

Survey done by W. H. H. H.
Plan 11.1
1/2
1/2

Scale: 1" = 20'

AVE.



KANSAS

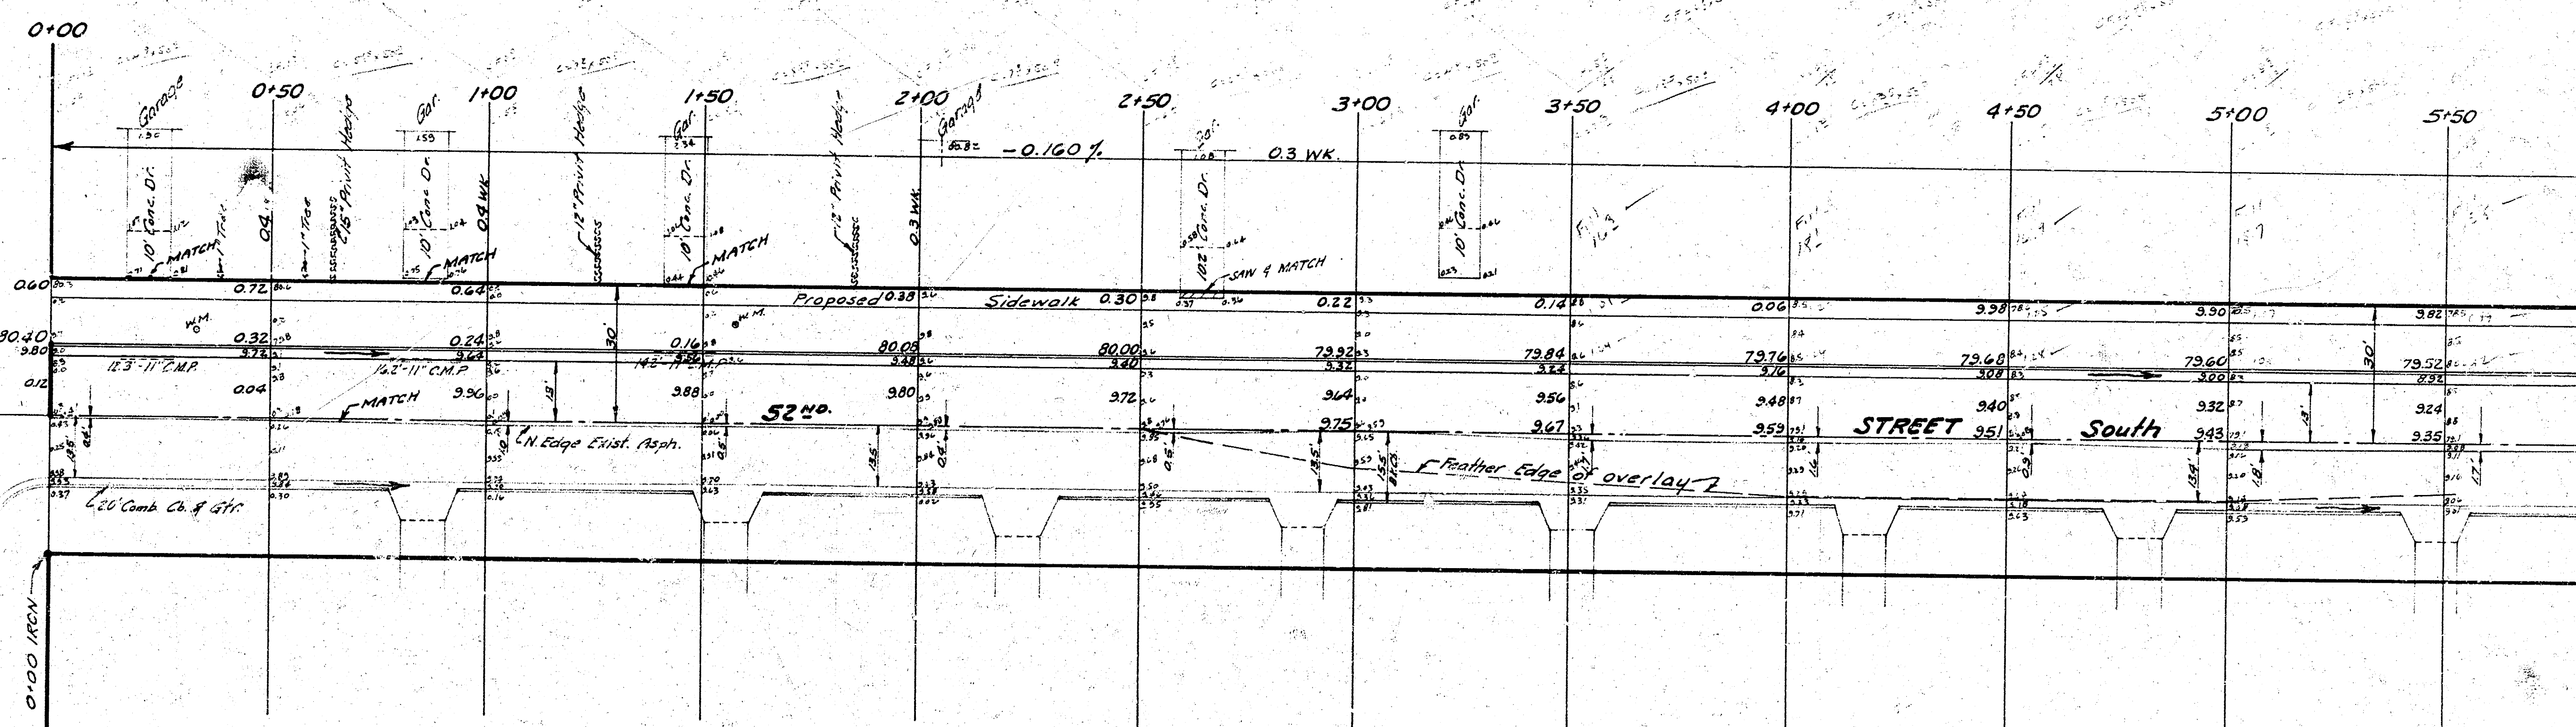

Raise & grade to elevations shown Sta 2+50 to Sta 4+20 & feather out over the existing asphalt.
The area between & and the north edge of existing pavement will be paid as 3.45s. A.C. Pavement.
The material used to feather out over existing pavement will be paid as 7.00s. Asphalt.

PROPERTY

EXCAVATION	COMP. FILL
213 Cu Yds.	103 Cu Yds.
21	10
Totals 234 Cu Yds.	113 Cu Yds.

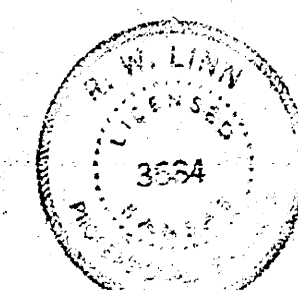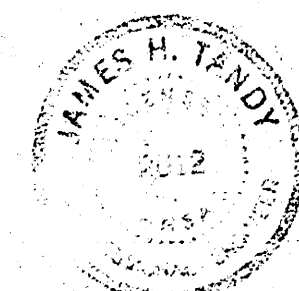

52nd St. South N. 1/2
E.L. KANSAS to E.L. Block 2,
John A. McMahon First Add.
13-2-15 A.C. (Asph. Base)
B.E. SMITH CITY ENGINEER
CITY OF WICHITA KANSAS
Date: Aug 1968
Project No. C18-10

1/2

