


TERRA TECH


LAND SURVEYING INC.

2445 West Cawley
Wichita, Kansas 67203-1807
(316) 267-0744 / 267-2348

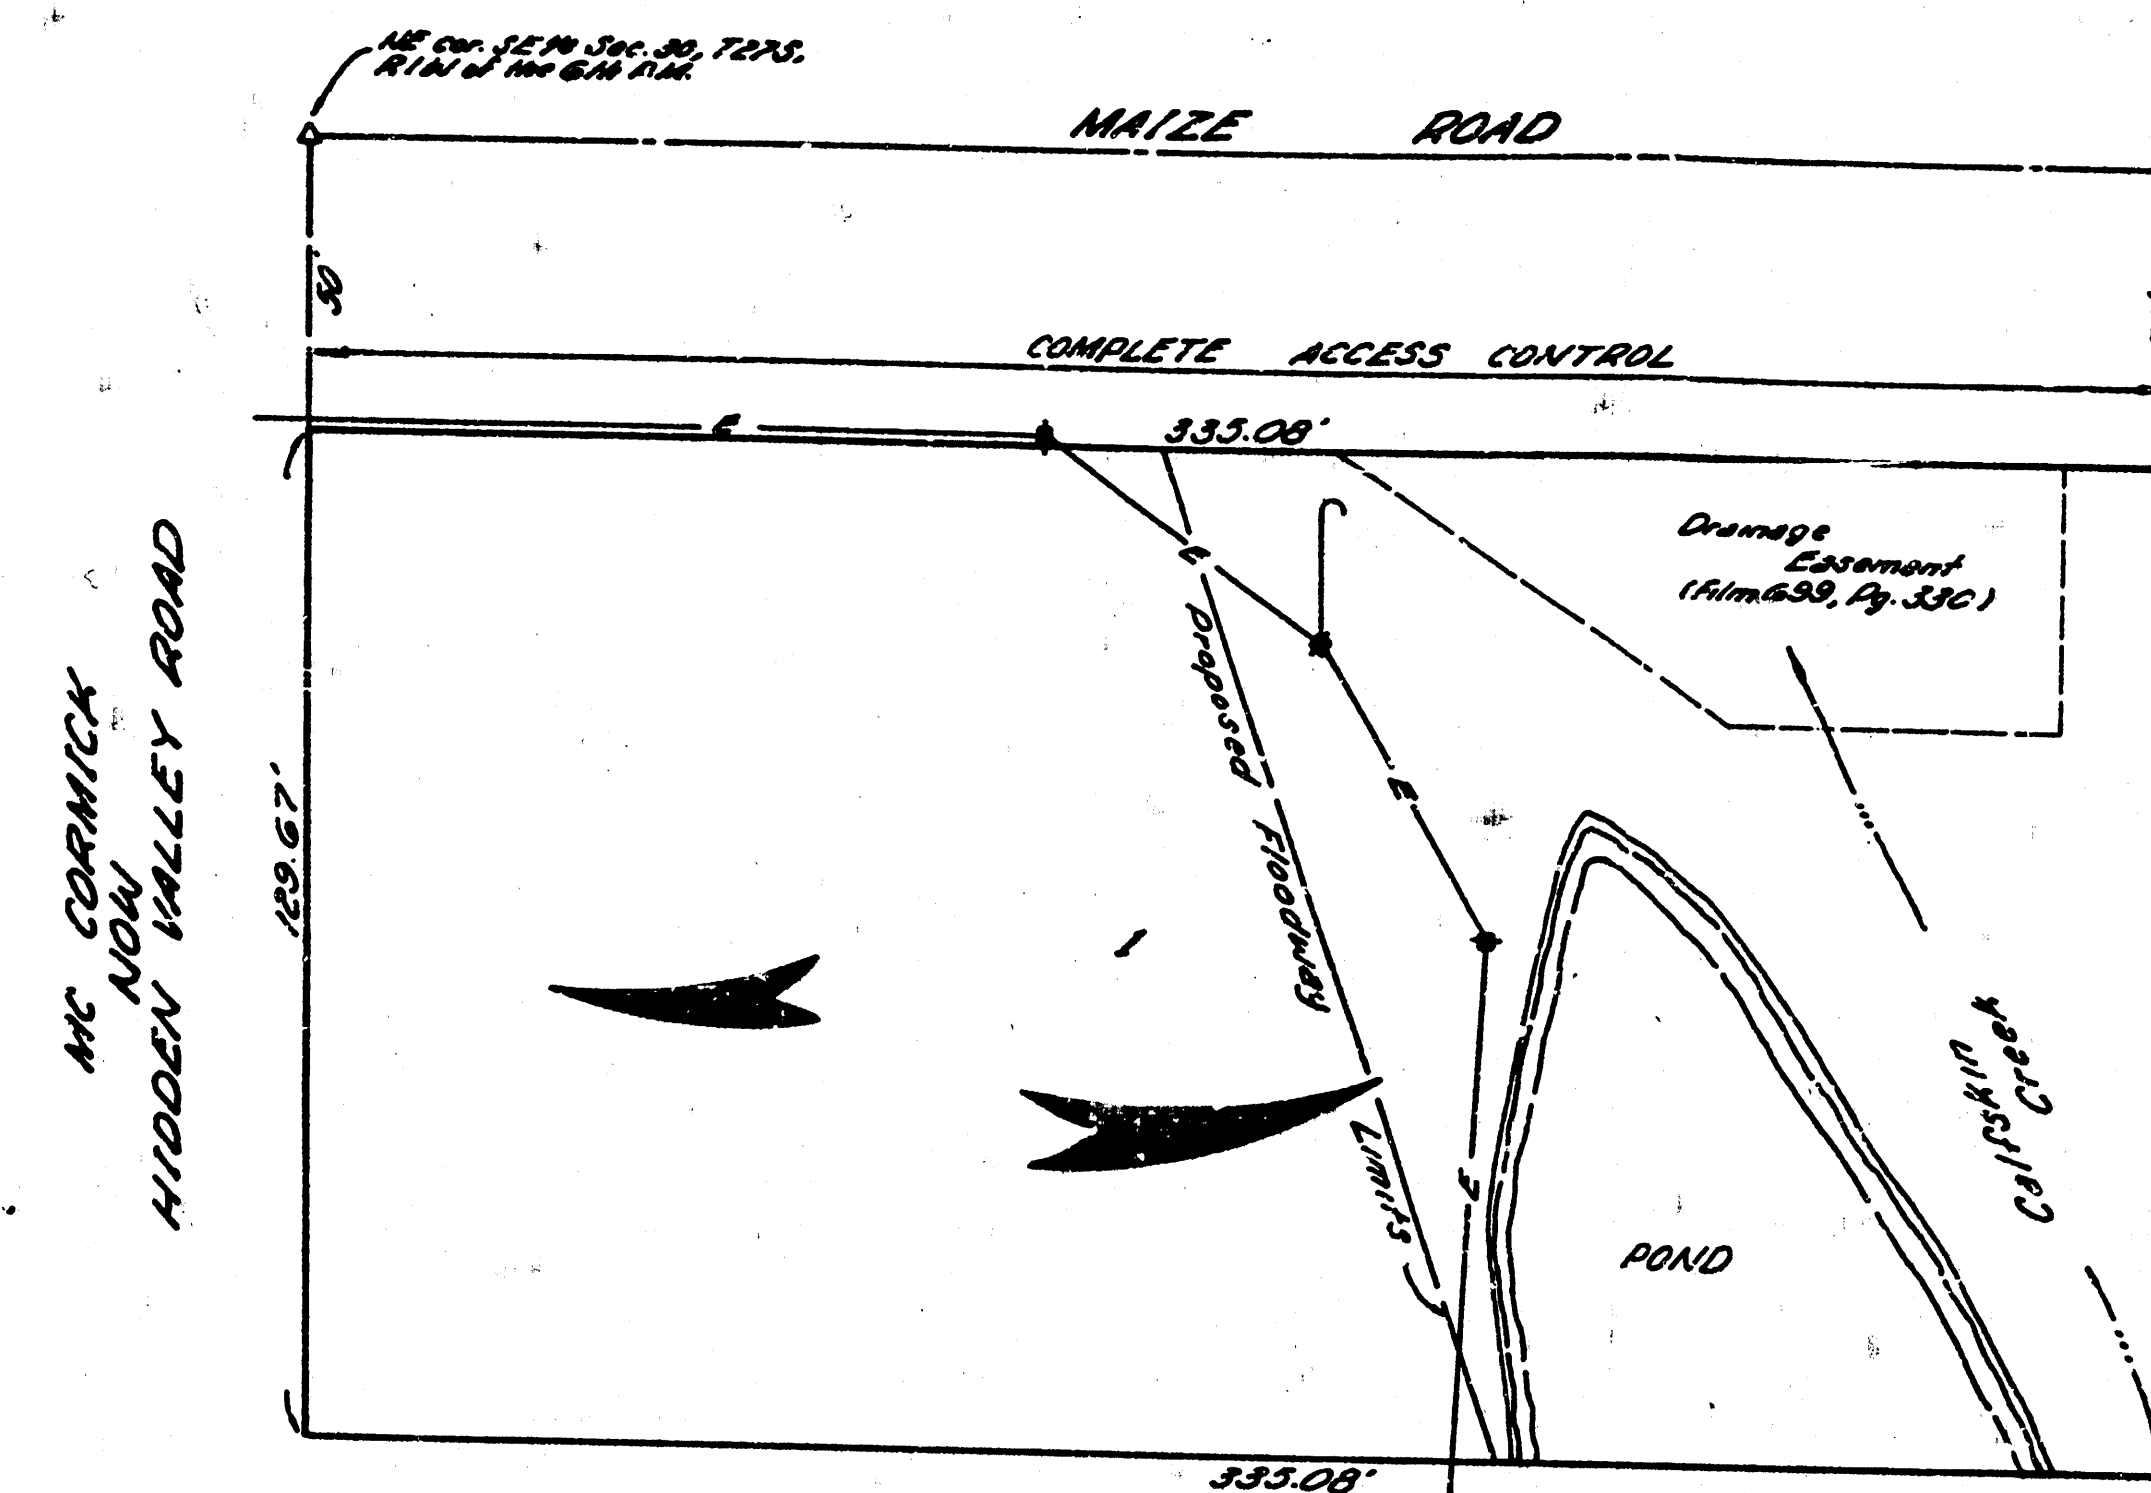

FLOOD STUDY
CROSS-SECTION A
BASE FLOOD 1316.4

LOCATION MAP

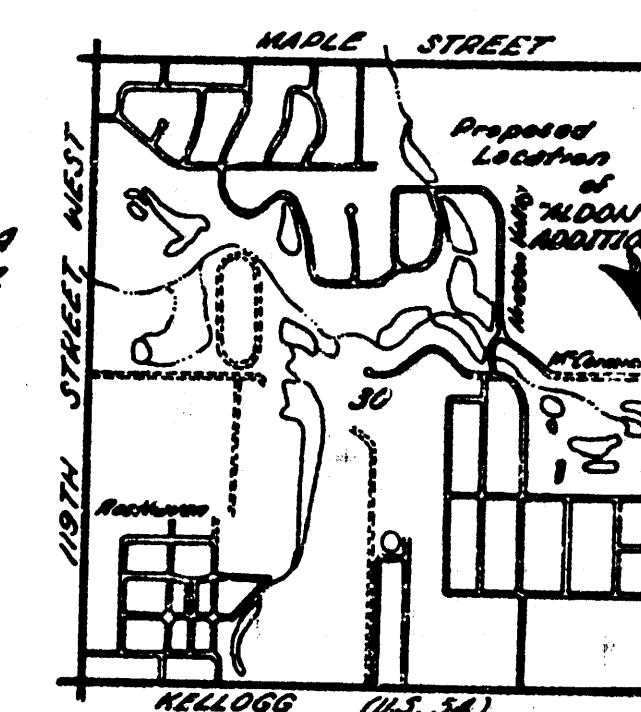

SCALE: 1" = 2000'

DRAINAGE CONCEPT

SCALE: 1" = 40'
FILE #100007
8 MAY, 1987

GENERAL NOTES:

Closest public water is 15'-16' located
at intersection of Maple / Maize.
Sewer lines located approx. 10' south
and 10' west of site (see 10' x 10' map).
Interceptor - 15" VCP, 10' (see 10' x 10' map).