
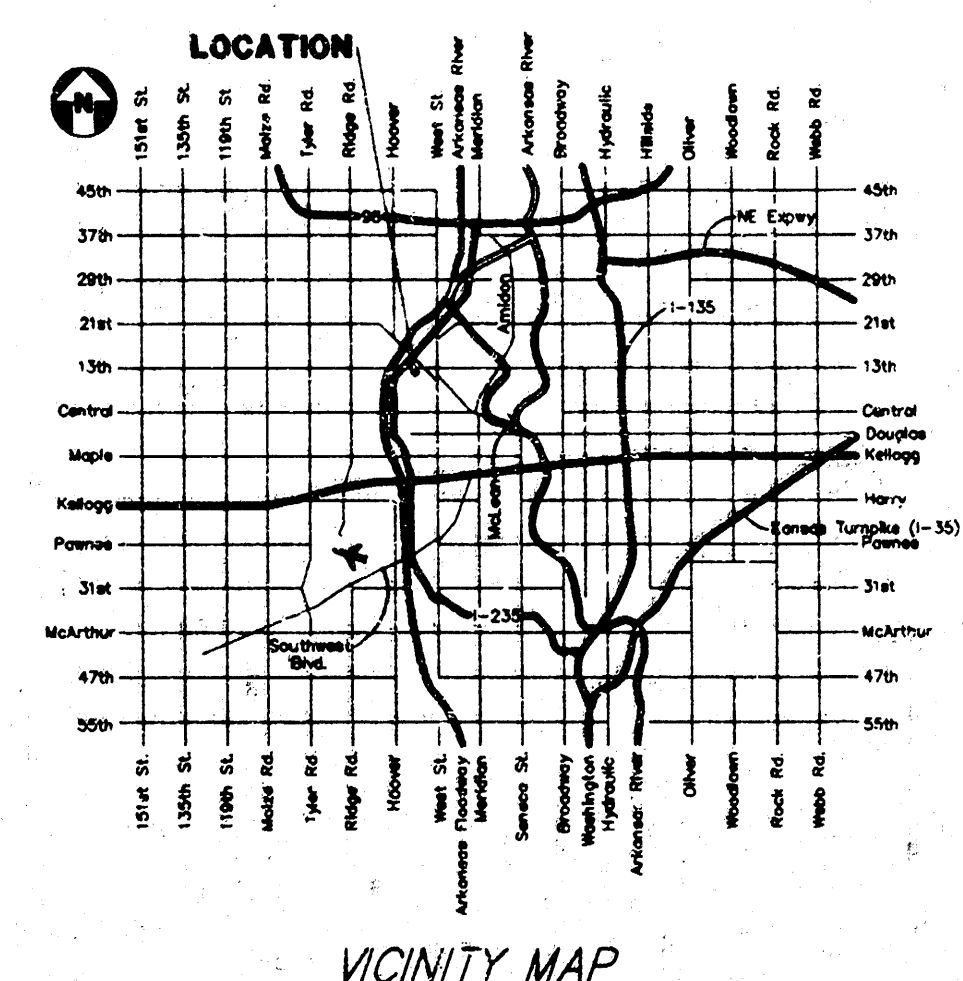


DRAINAGE PLAN
AMBURGEY 3RD ADDITION
WICHITA, SEDGWICK COUNTY, KANSAS

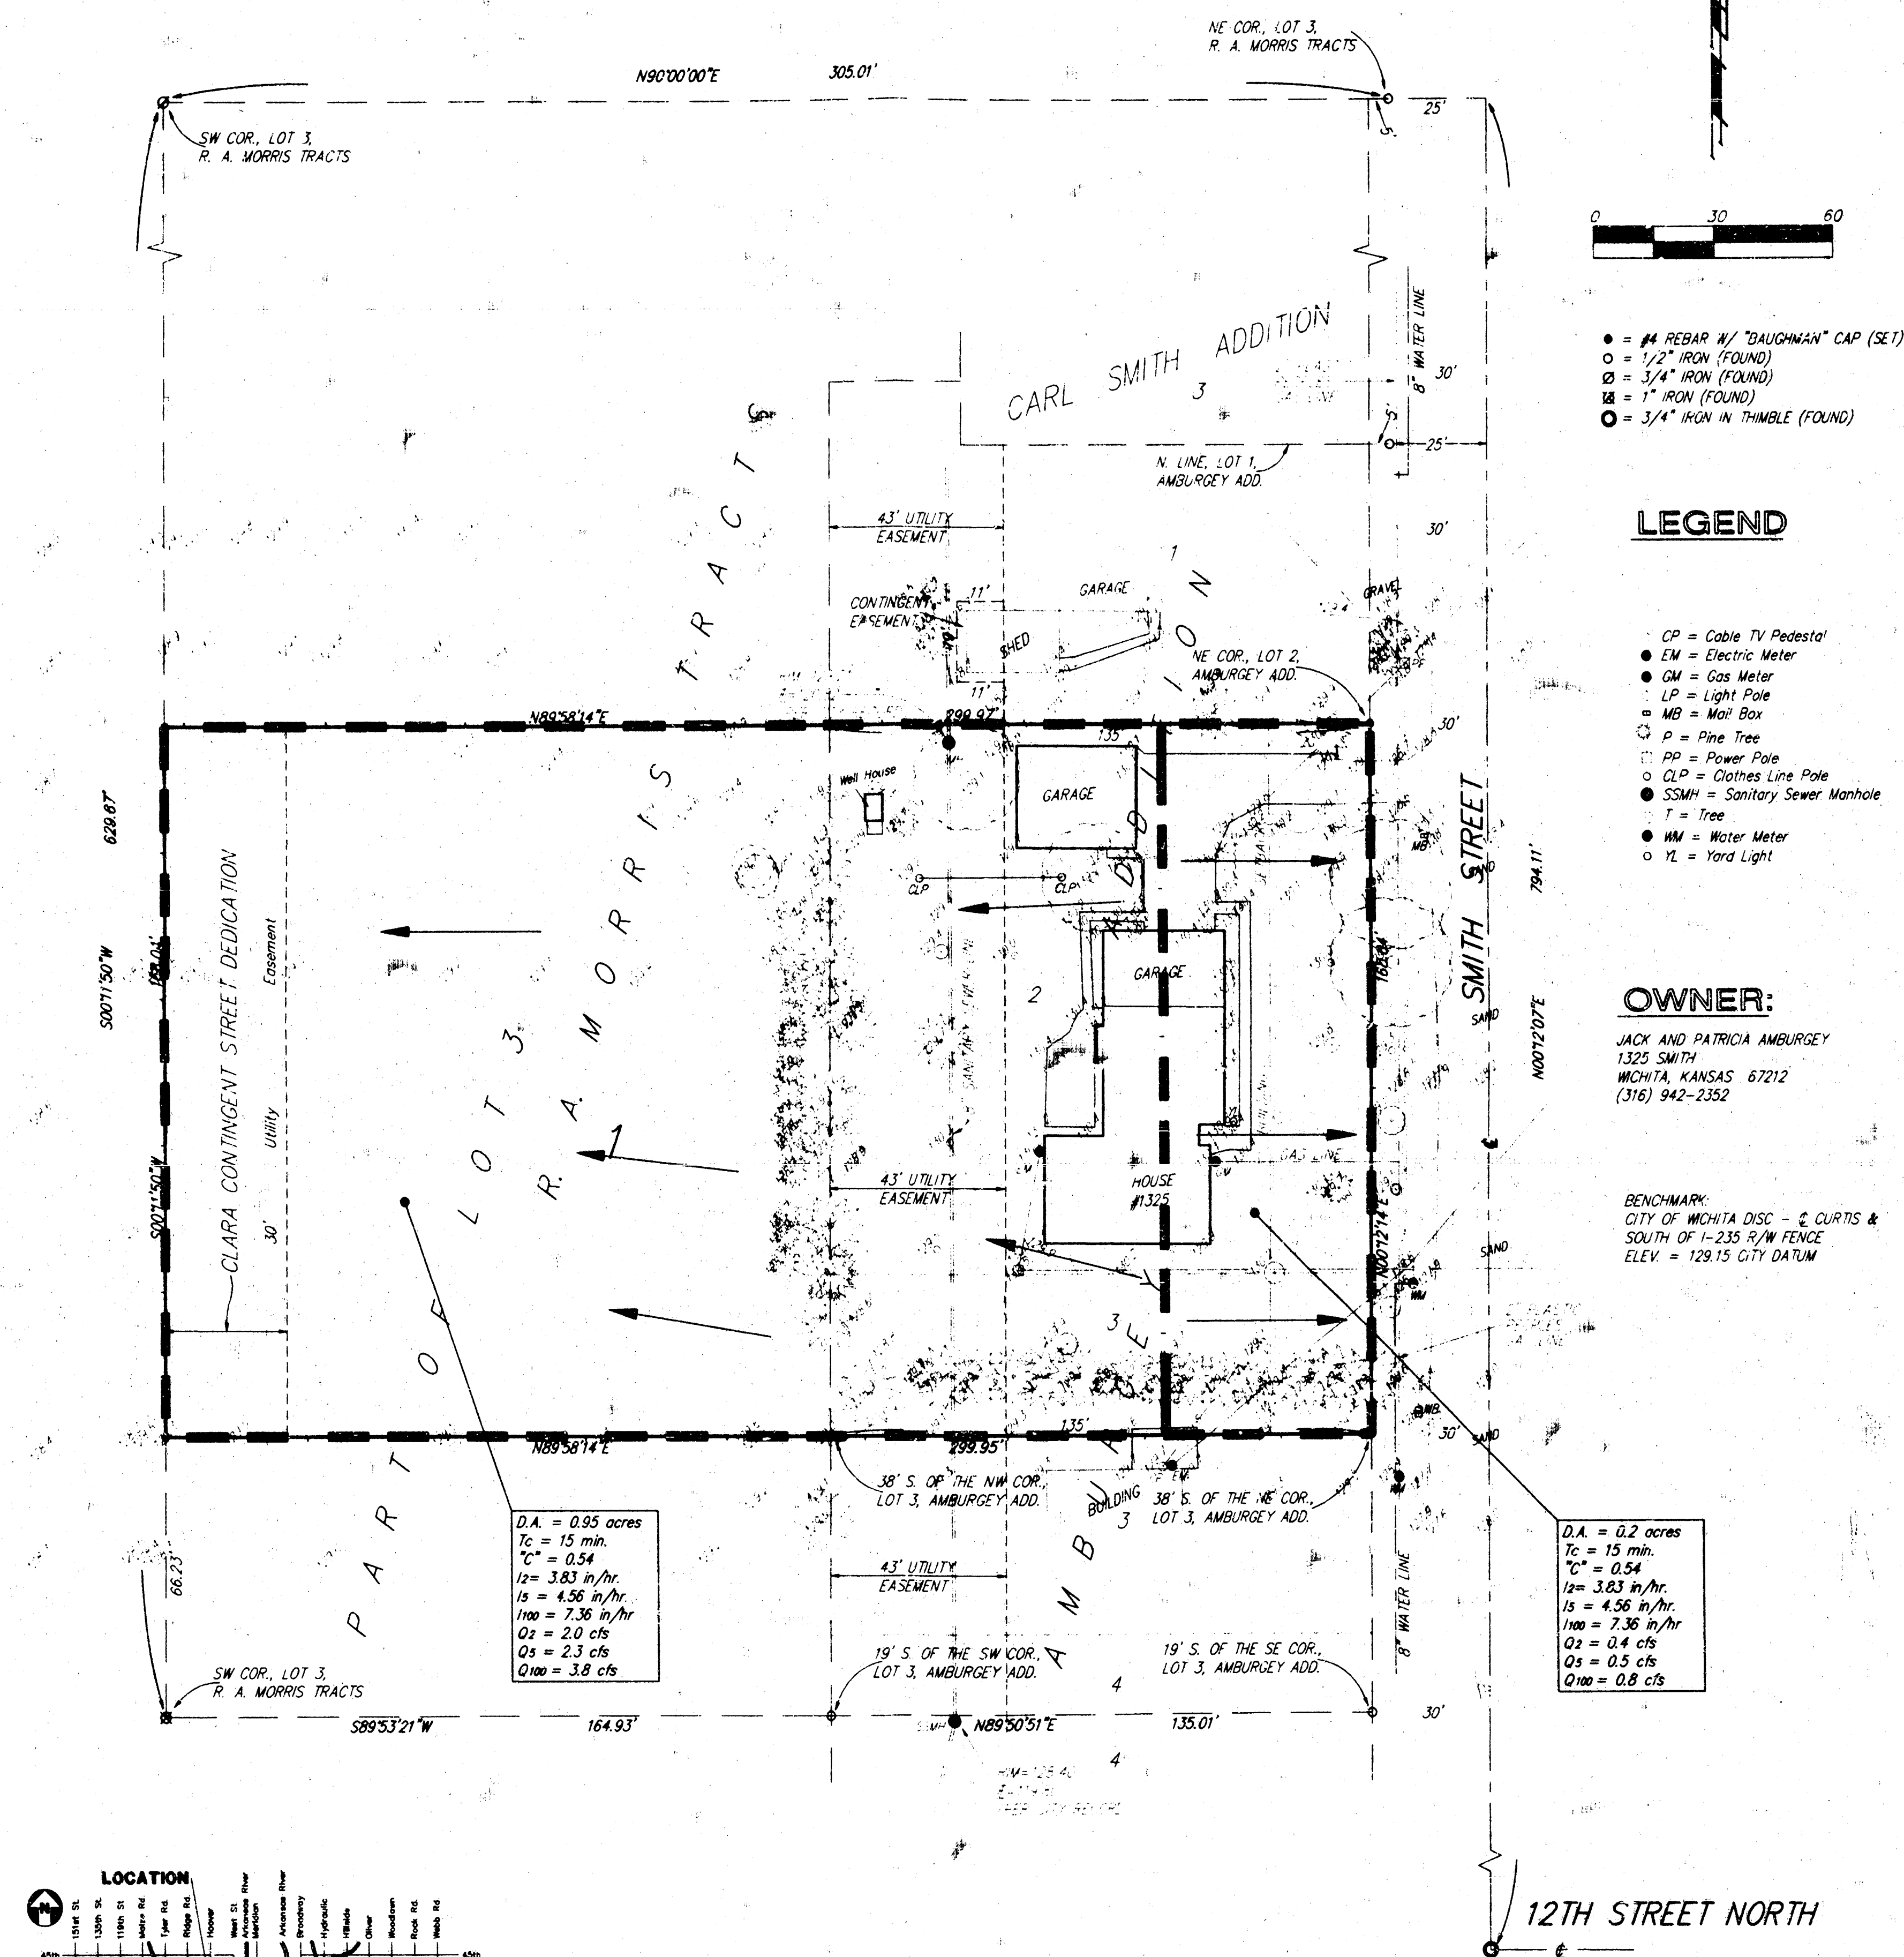

BAUGHMAN COMPANY P.A.
ENGINEERING, SURVEYING, & PLANNING
315 E. 20th St. • 315 Ellis • Wichita, Kansas 67211