


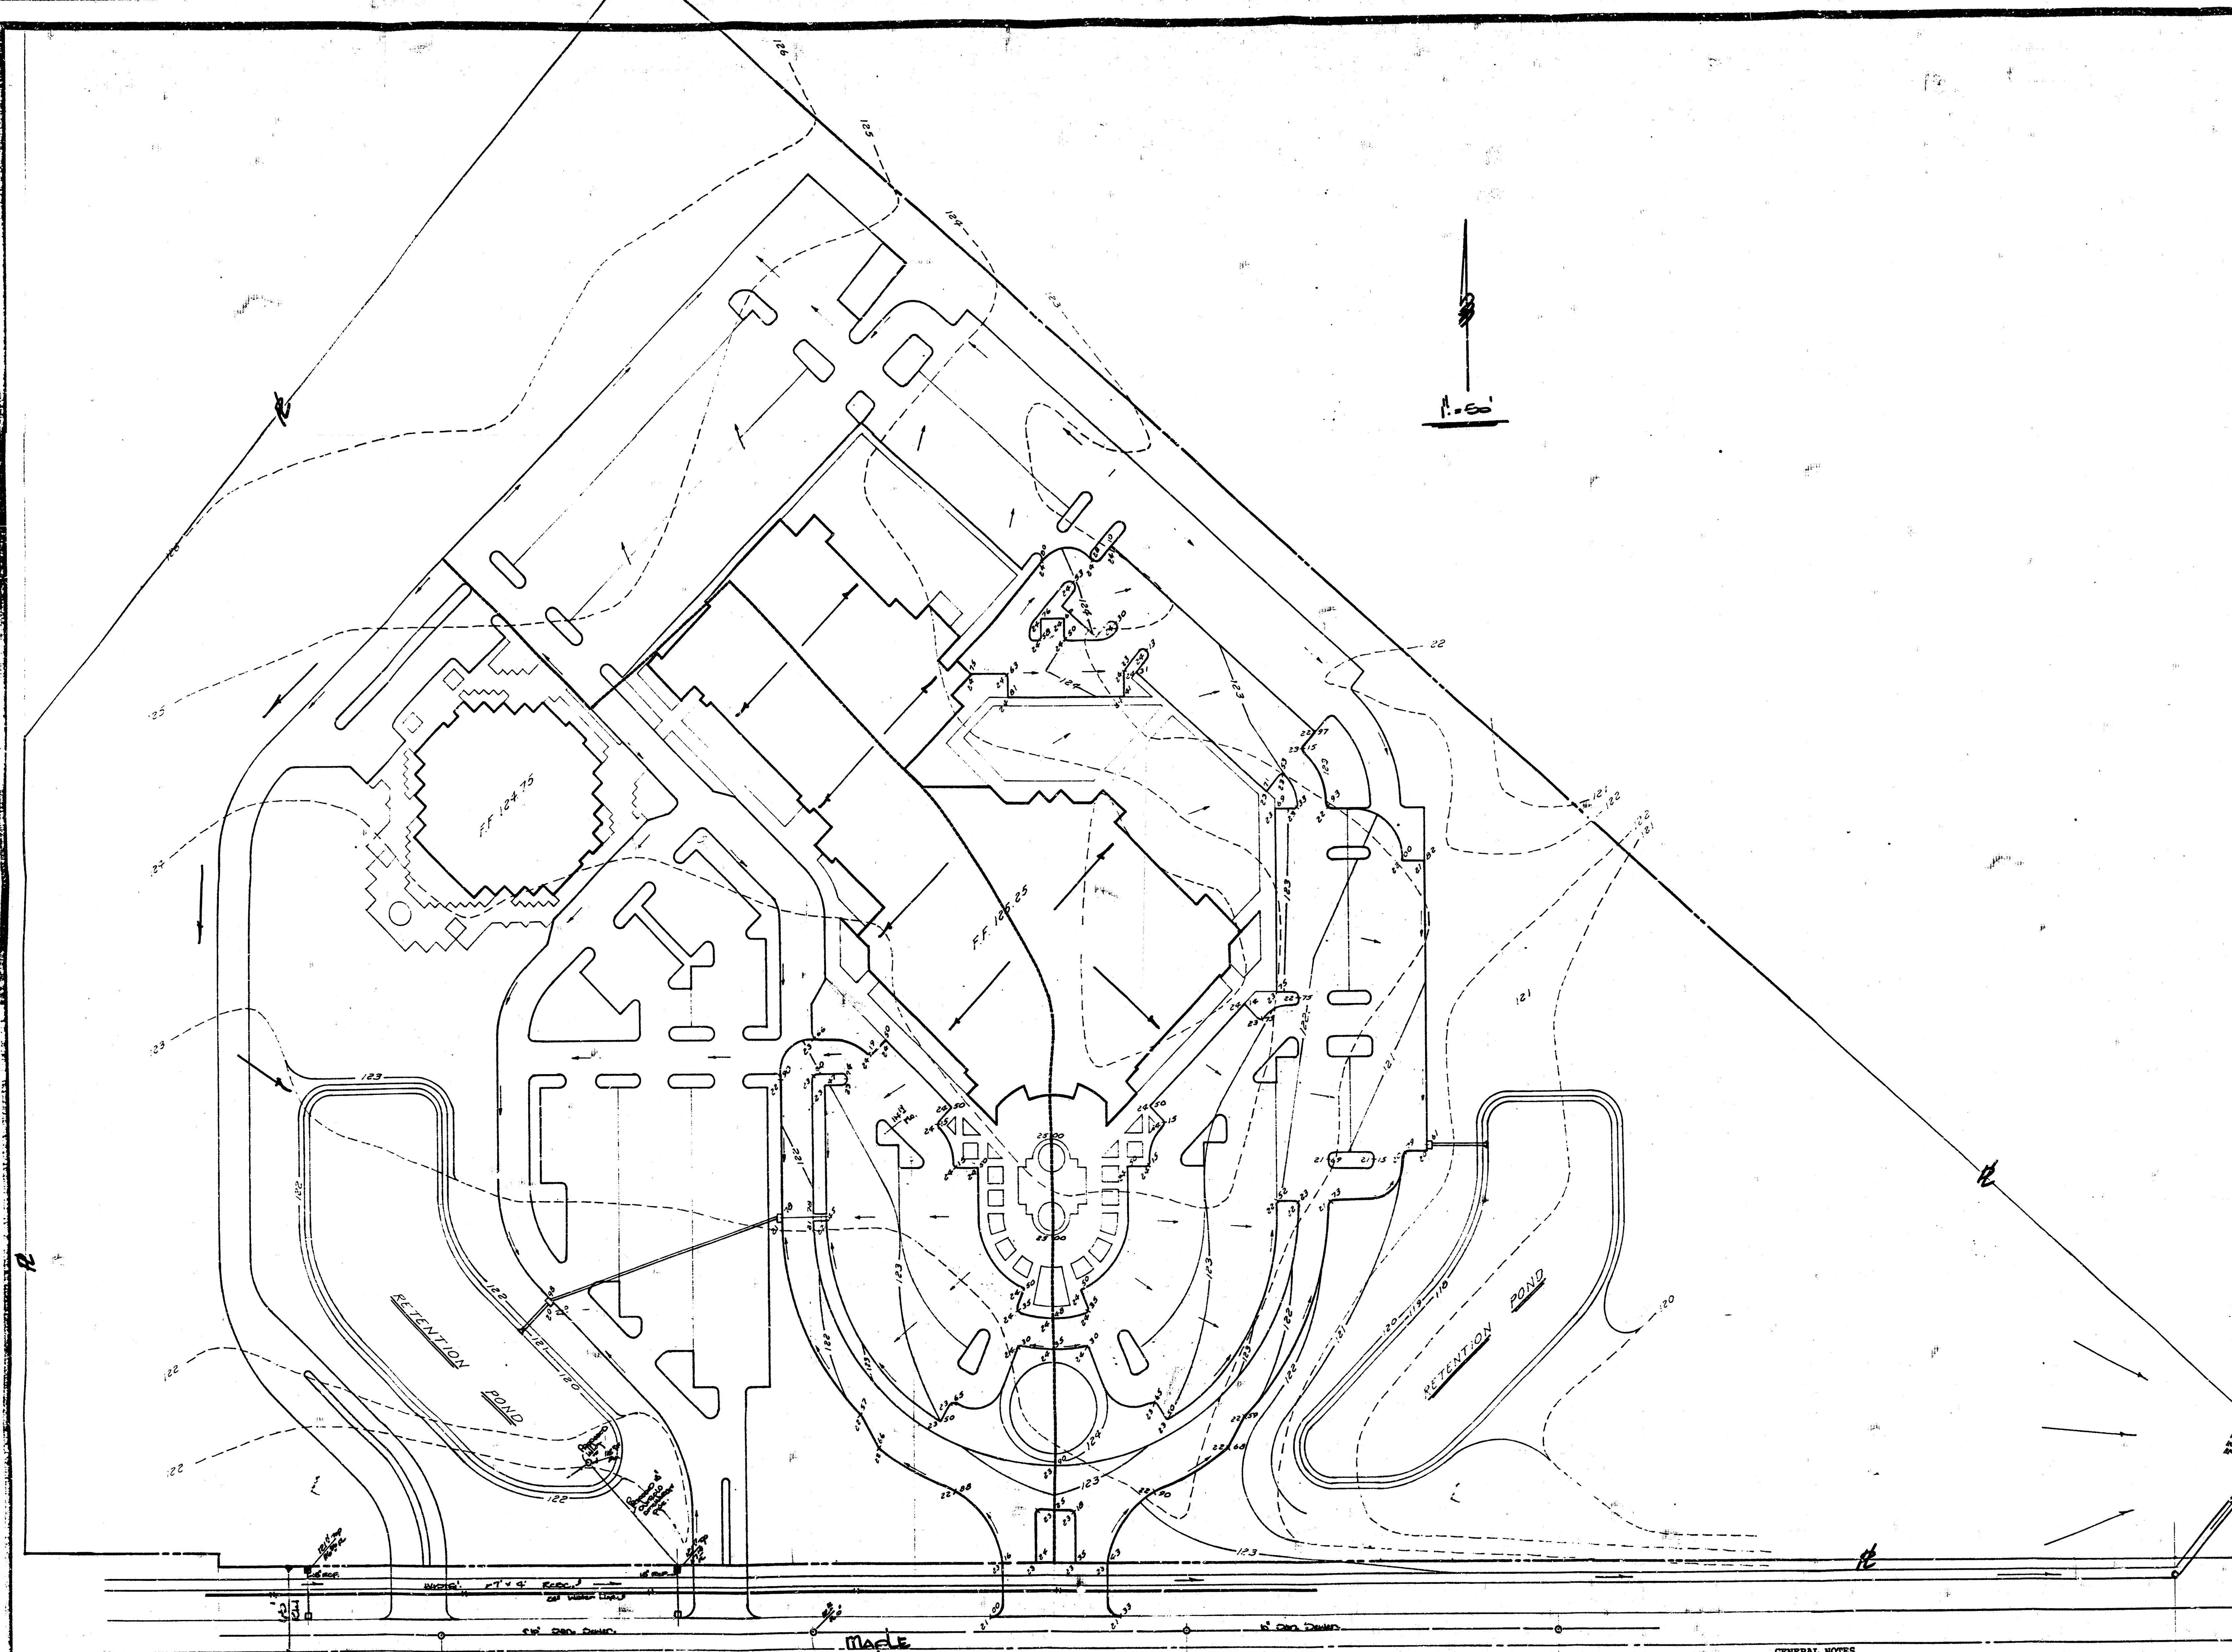

ANDRIA ADDITION DRAINAGE PLAN

GENERAL NOTES

Andria Addition plat is to be a church site development as indicated on this plan. The Lot size is 29.2 acres. The development will drain as per the planned elevations with the storm water run off discharging into the two pond sites.

The west pond site will be relieved by an extension pipe to the existing MH-Inlet and into the 7"x4" RCBS in Maple St. The east pond site will overflow to the east either to be discharged by the existing inlet indicated or on to the triple 42" CMP's which cross Maple as indicated.

The soil borings and investigations for this site are not yet completed. The pond sites will not be sized or designed till the soil report is developed. The final grading of the site and design of the ponds will be necessary and will be presented to and approved by the City

JOB NO. _____

DATE _____

DRAWN _____

CHECKED _____

OF _____