

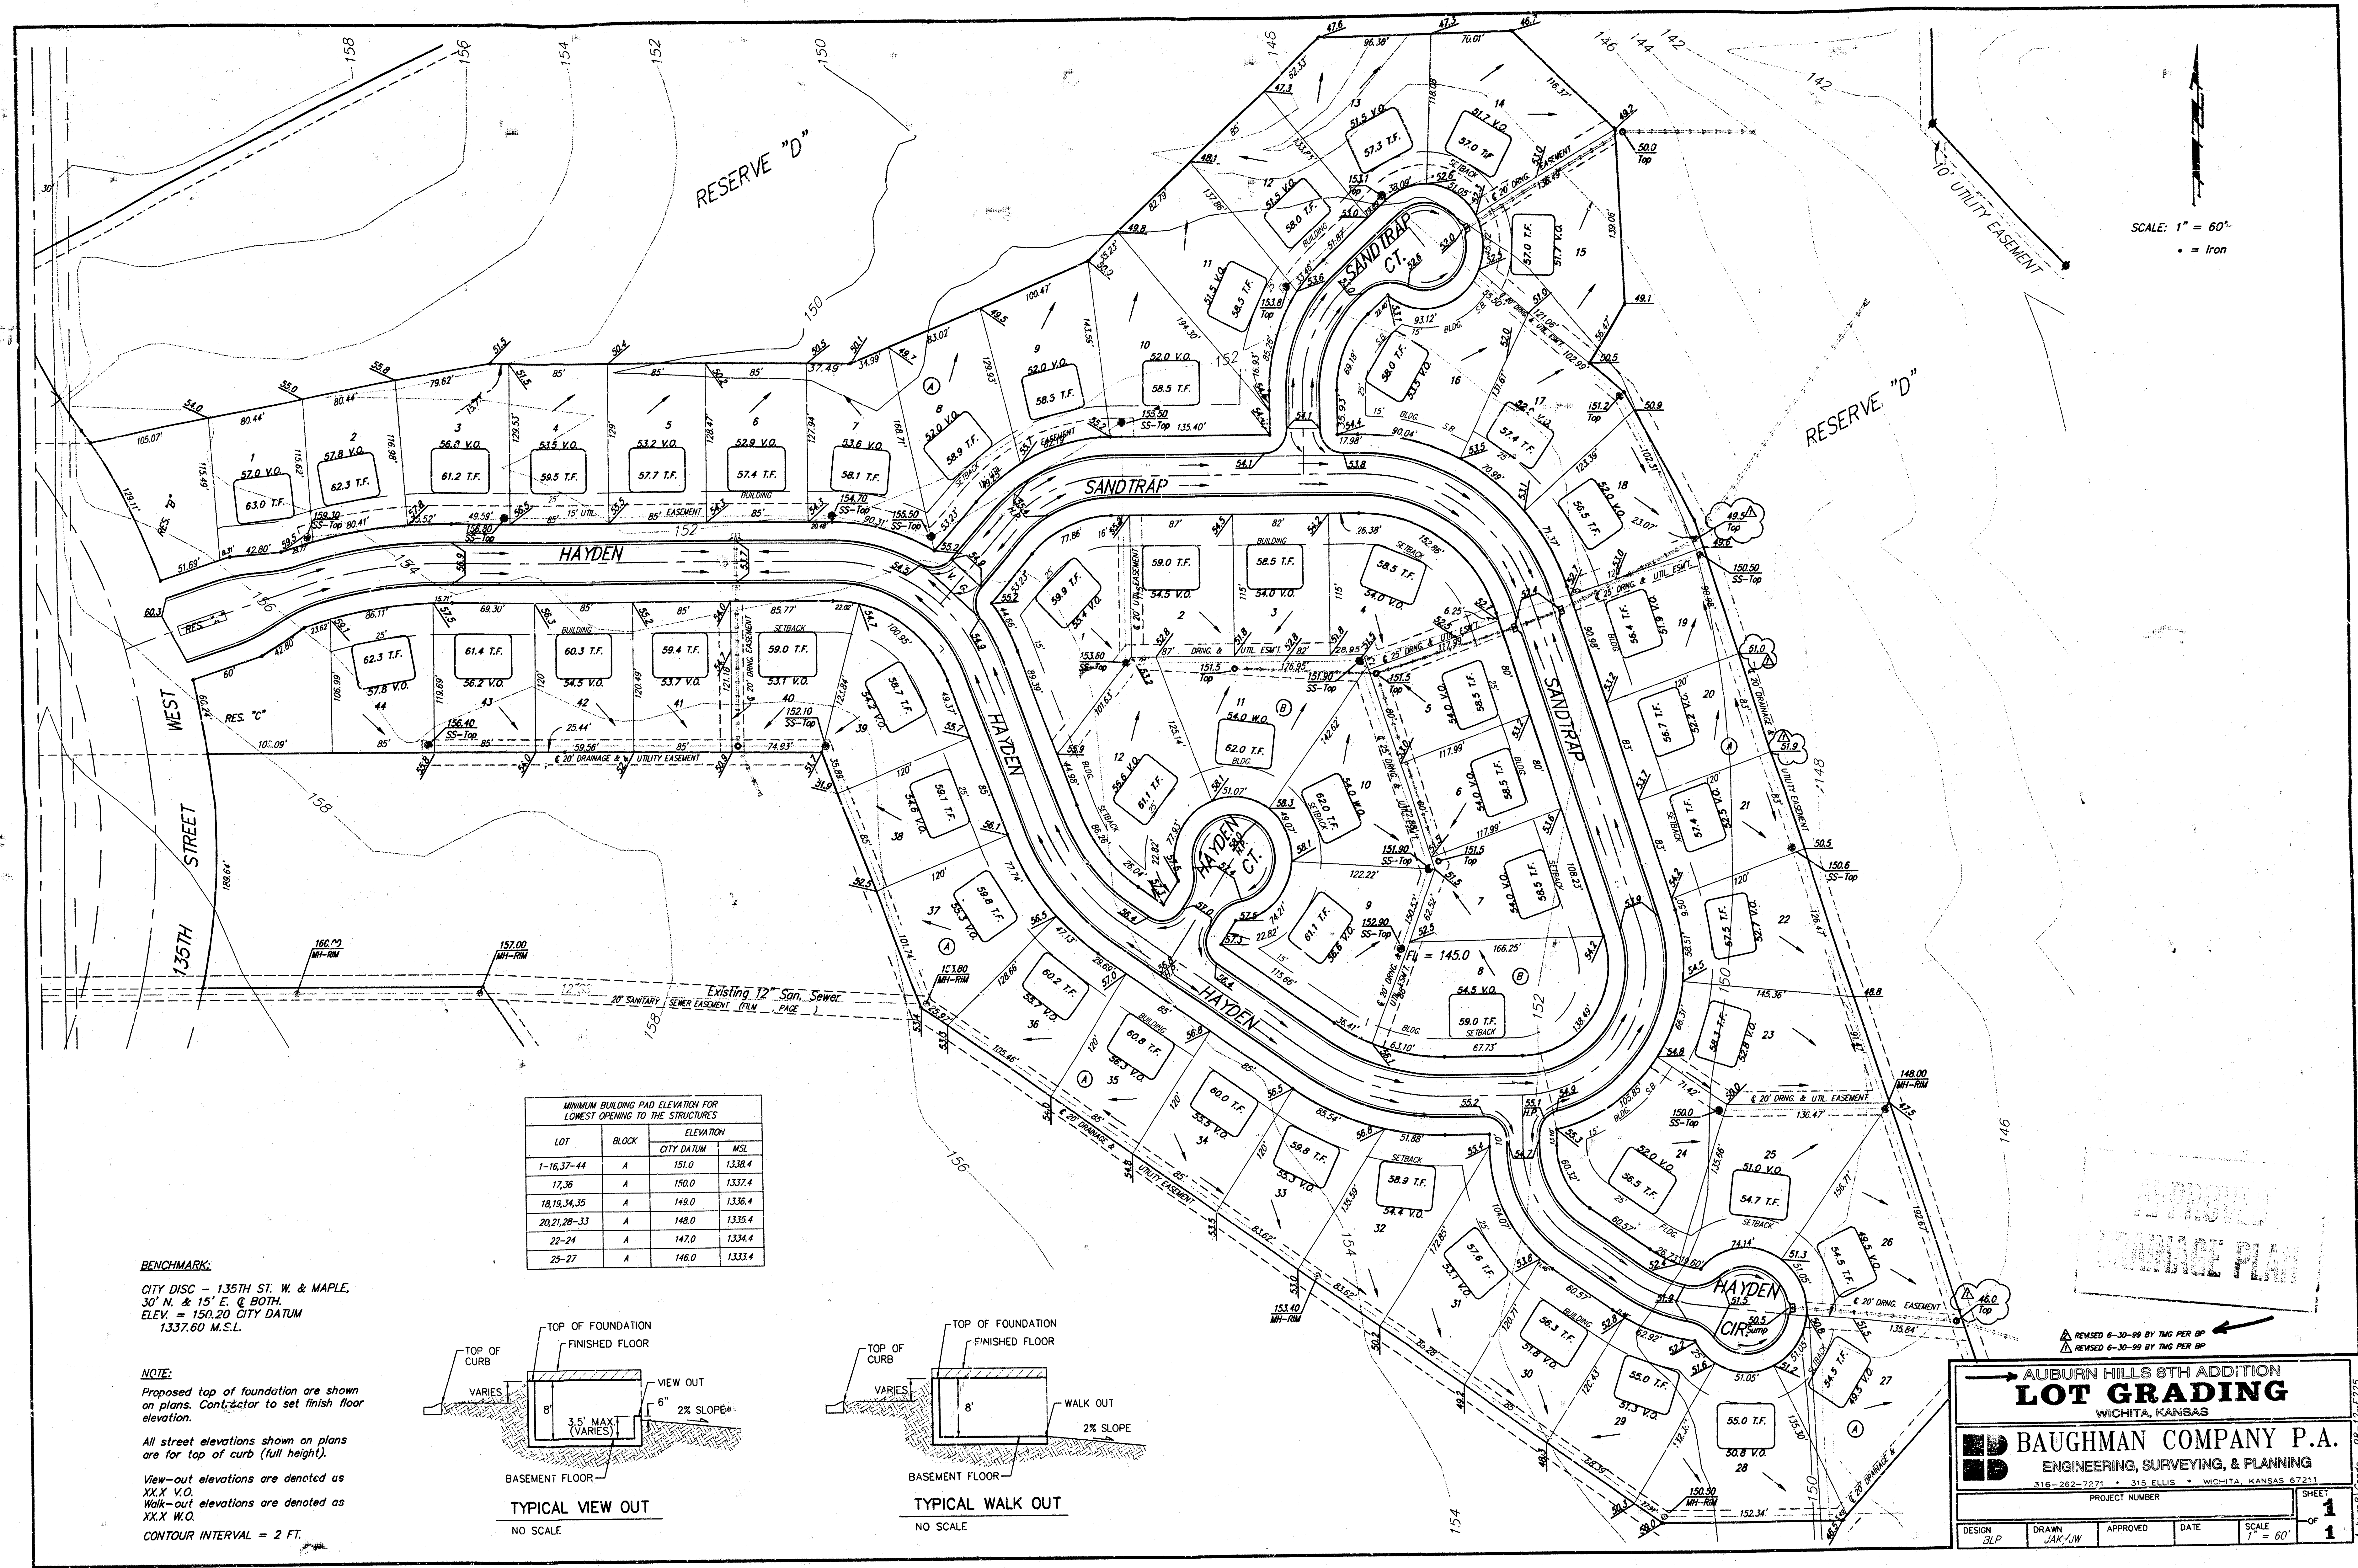


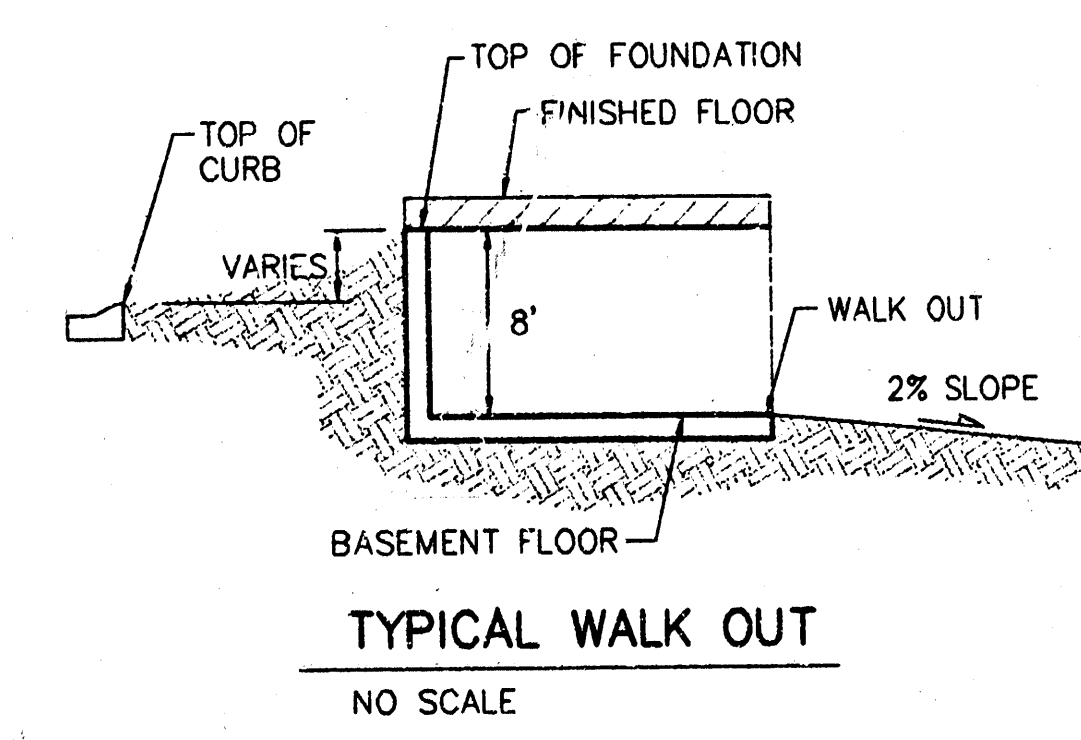

LOT		ELEVATION	
		CITY DATUM	M.S.L.
1-16, 37-44	A	151.0	1338.4
17, 36	A	150.0	1337.4
18, 19, 34, 35	A	149.0	1336.4
20, 21, 28-33	A	148.0	1335.4
22-24	A	147.0	1334.4
25-27	A	146.0	1333.4

BENCHMARK:
CITY DISC - 135TH ST. W. & MAPLE,
30' N. & 15' E. @ BOTH.
ELEV. = 150.20 CITY DATUM
1337.60 M.S.L.

NOTE:
Proposed top of foundation are shown
on plans. Contractor to set finish floor
elevation.
All street elevations shown on plans
are for top of curb (full height).
View-out elevations are denoted as
XX.X V.O.
Walk-out elevations are denoted as
XX.X W.O.
CONTOUR INTERVAL = 2 FT.

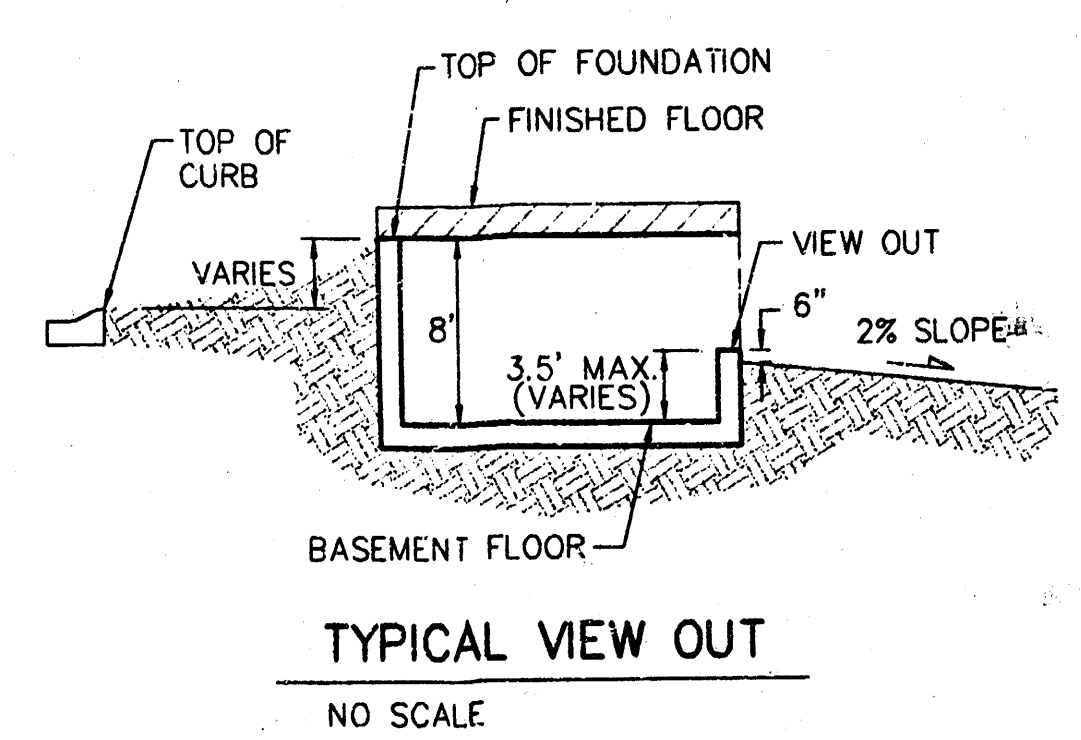

AUBURN HILLS 8TH ADDITION

LOT GRADING

WICHITA, KANSAS

BAUGHMAN COMPANY P.A.

ENGINEERING, SURVEYING, & PLANNING

316-262-7271 • 315 ELLIS • WICHITA, KANSAS 67211

PROJECT NUMBER

1

DESIGN

BLP

DRAWN

JAK/JW

APPROVED

DATE

SCALE

1" = 60'

Auburn Grade 98-12-E225