


DRAINAGE AREA = 0.15 Ac.
C = 0.6
 $Q_2 = 0.4$ cfs
 $Q_{100} = 0.7$ cfs

DRAINAGE AREA = 0.38 Ac.
C = 0.6
Q₂ = 0.9 cfs
Q₁₀₀ = 1.7 cfs

MINIMUM BUILDING PAD ELEVATIONS FOR LOWEST OPENING TO STRUCTURES		
LOT	ELEVATION	
	CITY DATUM	M.S.L.
1	147.00	1334.40

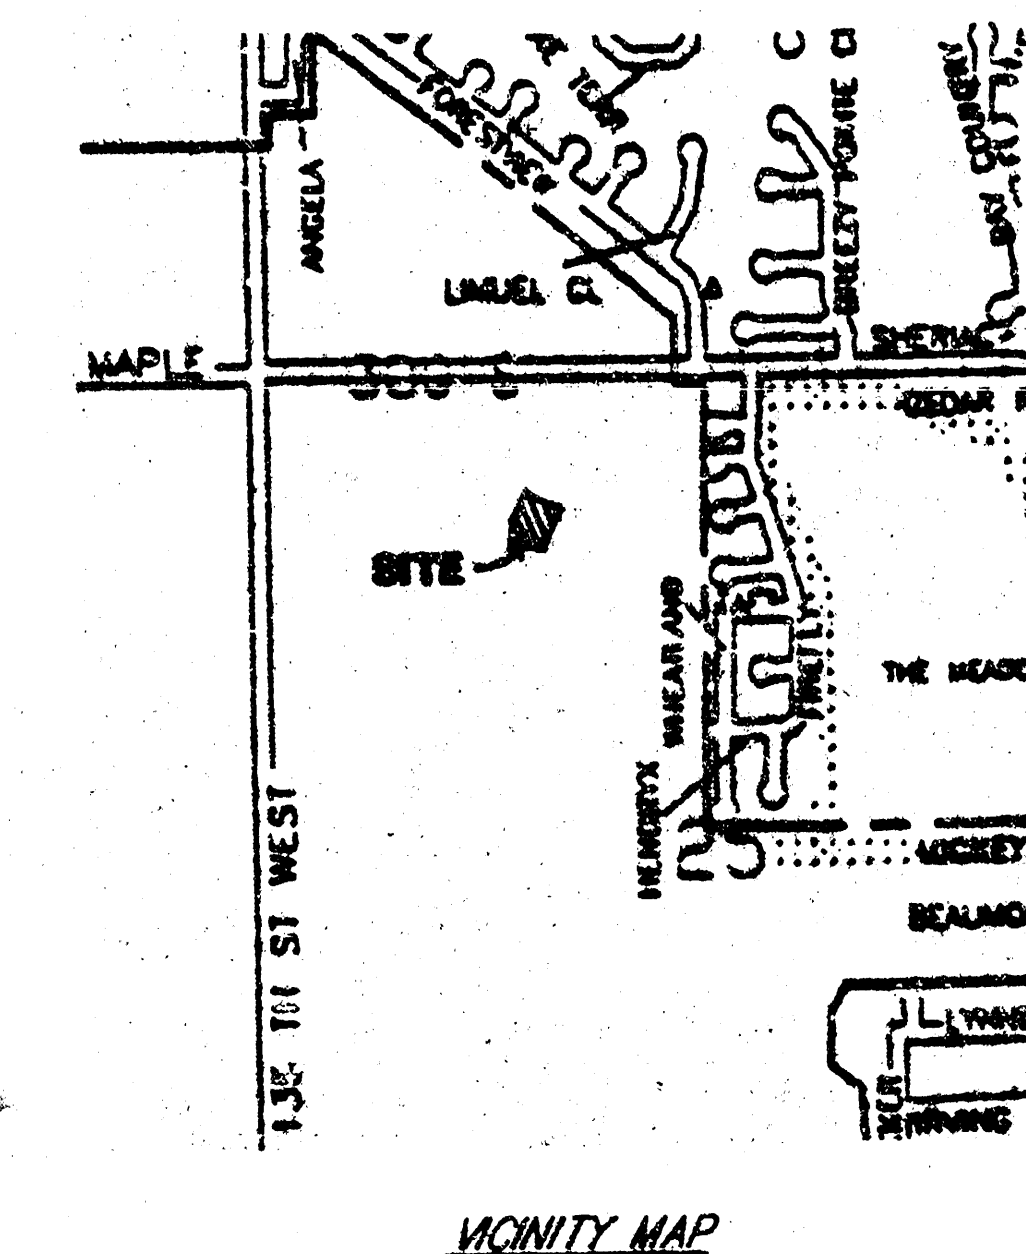

BAUGHMAN COMPANY • A
ENGINEERING • SURVEYING
15711 17th • 300 Bldg • FORT SARRIS, ARIZ.