
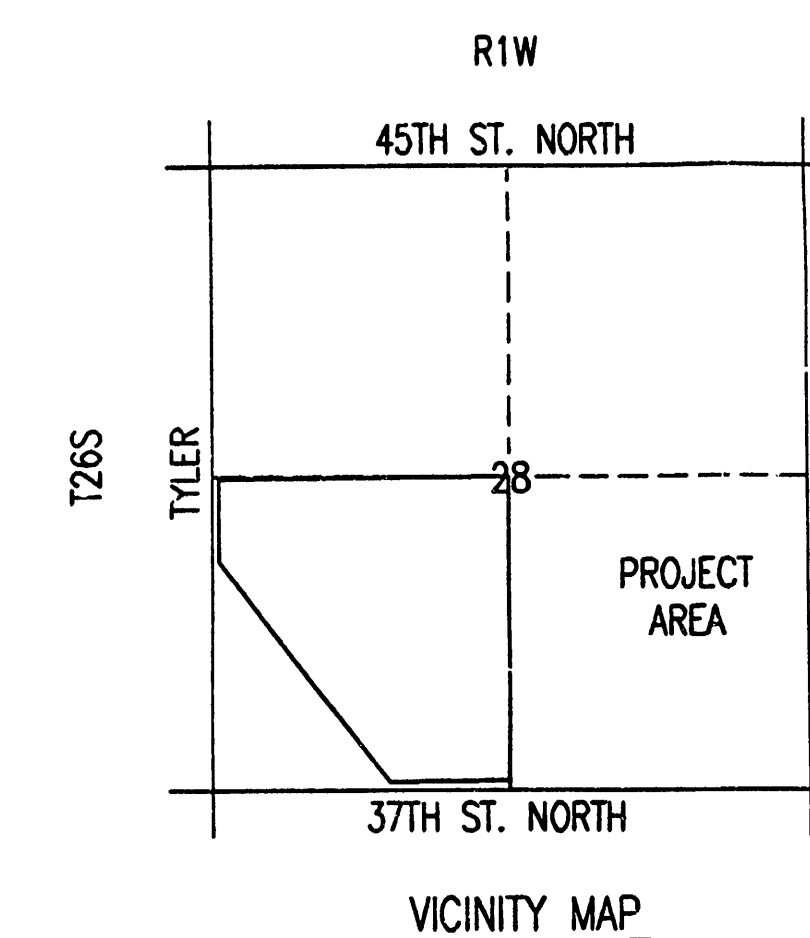


FOUR CORNER PLAN FOR
AVALON PARK
AN ADDITION TO WICHITA
SEDGWICK COUNTY, KANSAS

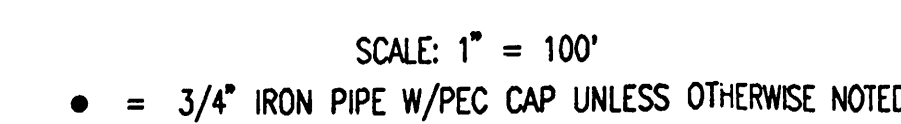

- LEGEND**

	STD. BASEMENT
	WALK-OUT BASEMENT
	VIEW-OUT BASEMENT
	STORM WATER FLOW
	SPOT ELEVATION
W.O.	WALK-OUT
V.O.	VIEW-OUT
T.F.	TOP OF FOUNDATION


VO OR WO WAS CONSIDERED ACCEPTABLE
IF THE TOP OF FOUNDATION WAS 5' OR
LESS ABOVE THE PROPERTY LINE.

<u>MINIMUM OPENINGS</u>	<u>ELEVATION (N.G.V.D.)</u>	<u>CITY DATUM</u>
<u>BLOCK 1</u>		
LOTS 1-6, 18-19	1336.0	148.6
LOTS 36-37, 46-52	1349.6	149.6
LOTS 7-17, 20-22, 33-35	1338.2	150.8
LOTS 38-45	1338.3	150.9
LOTS 23, 31-32	1339.0	151.6
LOTS 24-30	1339.7	152.3
<u>BLOCK 2</u>		
LOTS 1-4, 10-13	1336.0	148.6
LOTS 5-9	1336.2	148.8
<u>BLOCK 3</u>		
LOTS 1-6	1336.0	148.6
LOTS 7-18	1349.6	149.6
<u>BLOCK 4</u>		
LOTS 4-9, 22-25	1336.0	148.6
LOTS 1-3, 26-28	1336.8	149.4
LOTS 10-21	1349.6	149.6

REvised FEBRUARY 6, 2004

APPROVED DRAINAGE PLAN

No.	Revision	By	Date
AVALON PARK-PHASE 1 4-CORNER LOT GRADING PLAN (FOR INFORMATION ONLY) JAMES L. ARMOUR, P.E.-ACTING CITY ENGINEER CITY OF WICHITA PROJECT NO. 472-83835 <i>Professional Engineering Consultants, P.A.</i> 303 S. TOPEKA • WICHITA, KANSAS 67202 316-262-2591 • FAX 316-262-3003			
Designed by	BDB, SPL	Job No.	35-03345
Drawing Date	D.J.S.	Date	JUNE 2002
		SHL 29	of 43

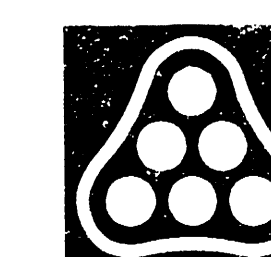

OSNR: SAW OPER: SAW SCALE: 1=100.00
 C:\2003\03345\000\4CRNR-A_alt 07-29-2004 01:13:20 pm

