


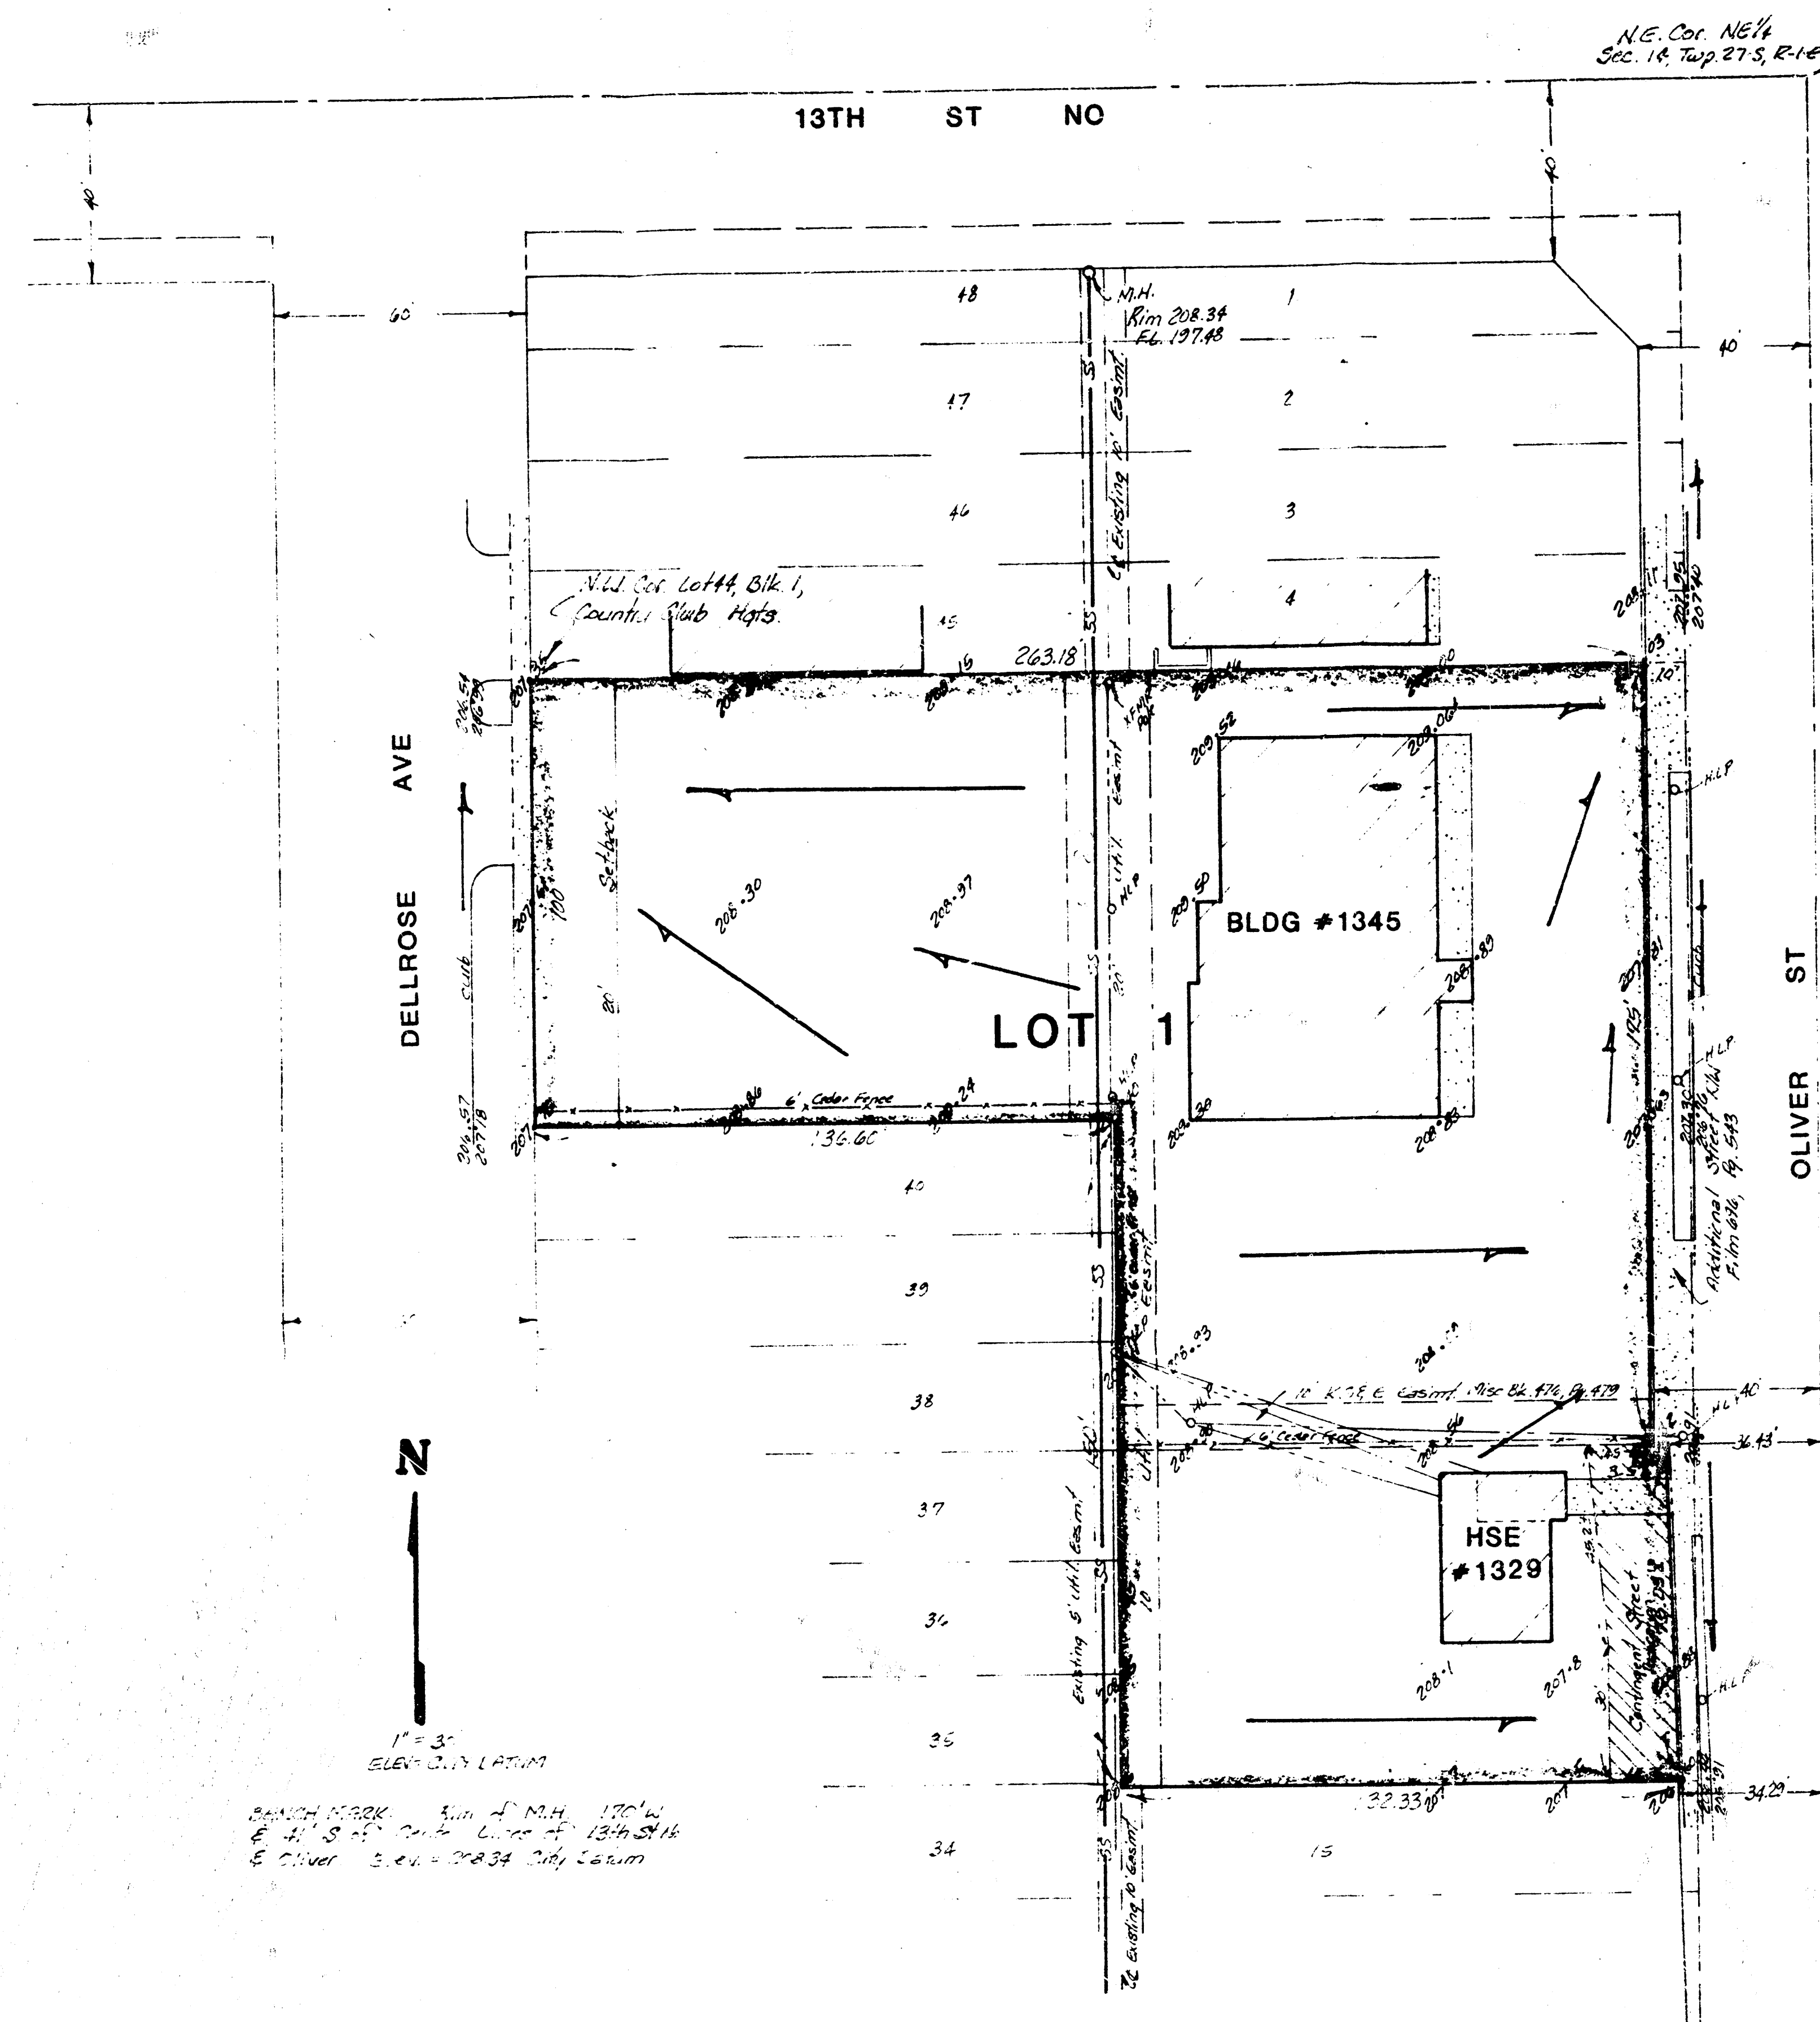

PRELIMINARY PLAT AYESH ADDITION

LOTS 5 THRU 14 INCL AND 41 THRU 44 INCL, BLOCK 1,
COUNTRY CLUB HEIGHTS, SEDGWICK COUNTY, KANSAS

RICHARD R. AYESH

DRAINAGE CONCEPT

BAUGHMAN COMPANY, P.A.
SURVEYING & ENGINEERING
316-262-7271 • 330 LAURA • WICHITA, KANSAS 67211

21/11/2006
03/01/2006