


FOUR CORNER LOT GRADING PLAN
BALTHROP 4TH ADDITION
TO WICHITA, SEDGWICK COUNTY, KANSAS

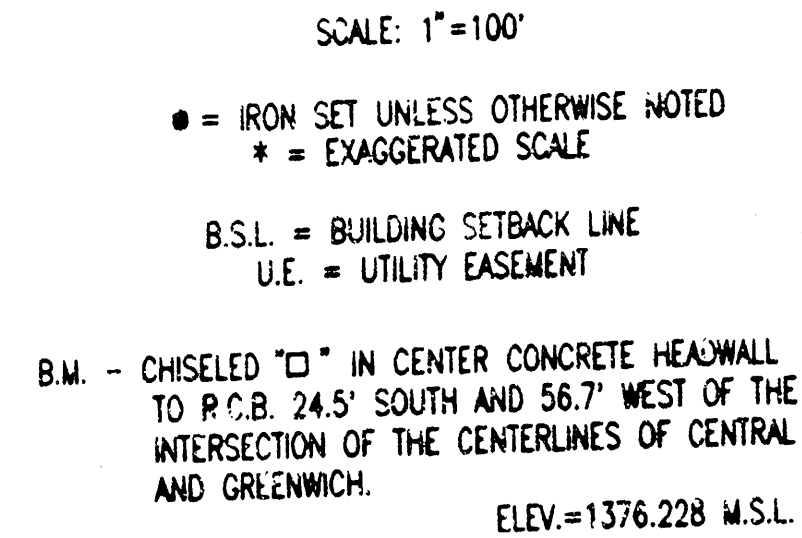

LEGEND

Legend

ELEVATION (ADD 1300 FOR M.S.L. DATUM)
* MATCH EXISTING ELEVATION
TC TOP OF CURB ELEVATION
HP HIGH POINT
VO VIEW-OUT BASEMENT LOT
WO WALK-OUT BASEMENT LOT
PVO POSSIBLE VIEW-OUT BASEMENT LOT
PWO POSSIBLE WALK-OUT BASEMENT LOT
X RANCH BASEMENT LOT
■ STORM WATER SEWER
→ FLOW DIRECTION

Minimum Pad Elevations (Lowest Openings)

$a = 1370.0$ M.S.L.
 $b = 1367.5$ M.S.L.
 $c = 1363.5$ M.S.L.
 $d = 1364.0$ M.S.L.

ENTROP 4th ADDN

APPROVED
JAN 10 1964

10-18-99 KER

DSMR. KEE. UPPER: KER SCALE: 1=100.00
Q\1995\9504\Clark Addition\dwg\4CORNER 10-18-1999 02:16:20 pm