



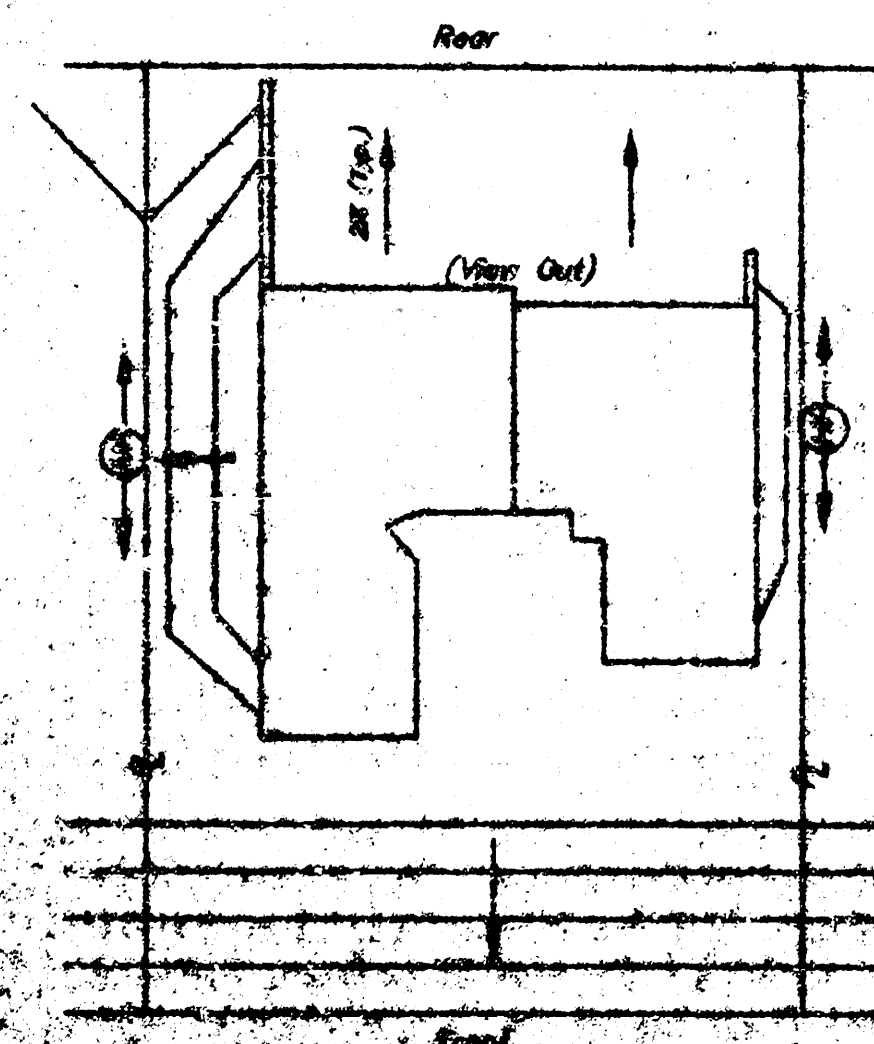


Typical Lot Grading Detail
View Out Lot

BM #1C : Top SW L.P. Anchor Bolt near
S.W. Corner McDonalds
ELEV. 1334.04

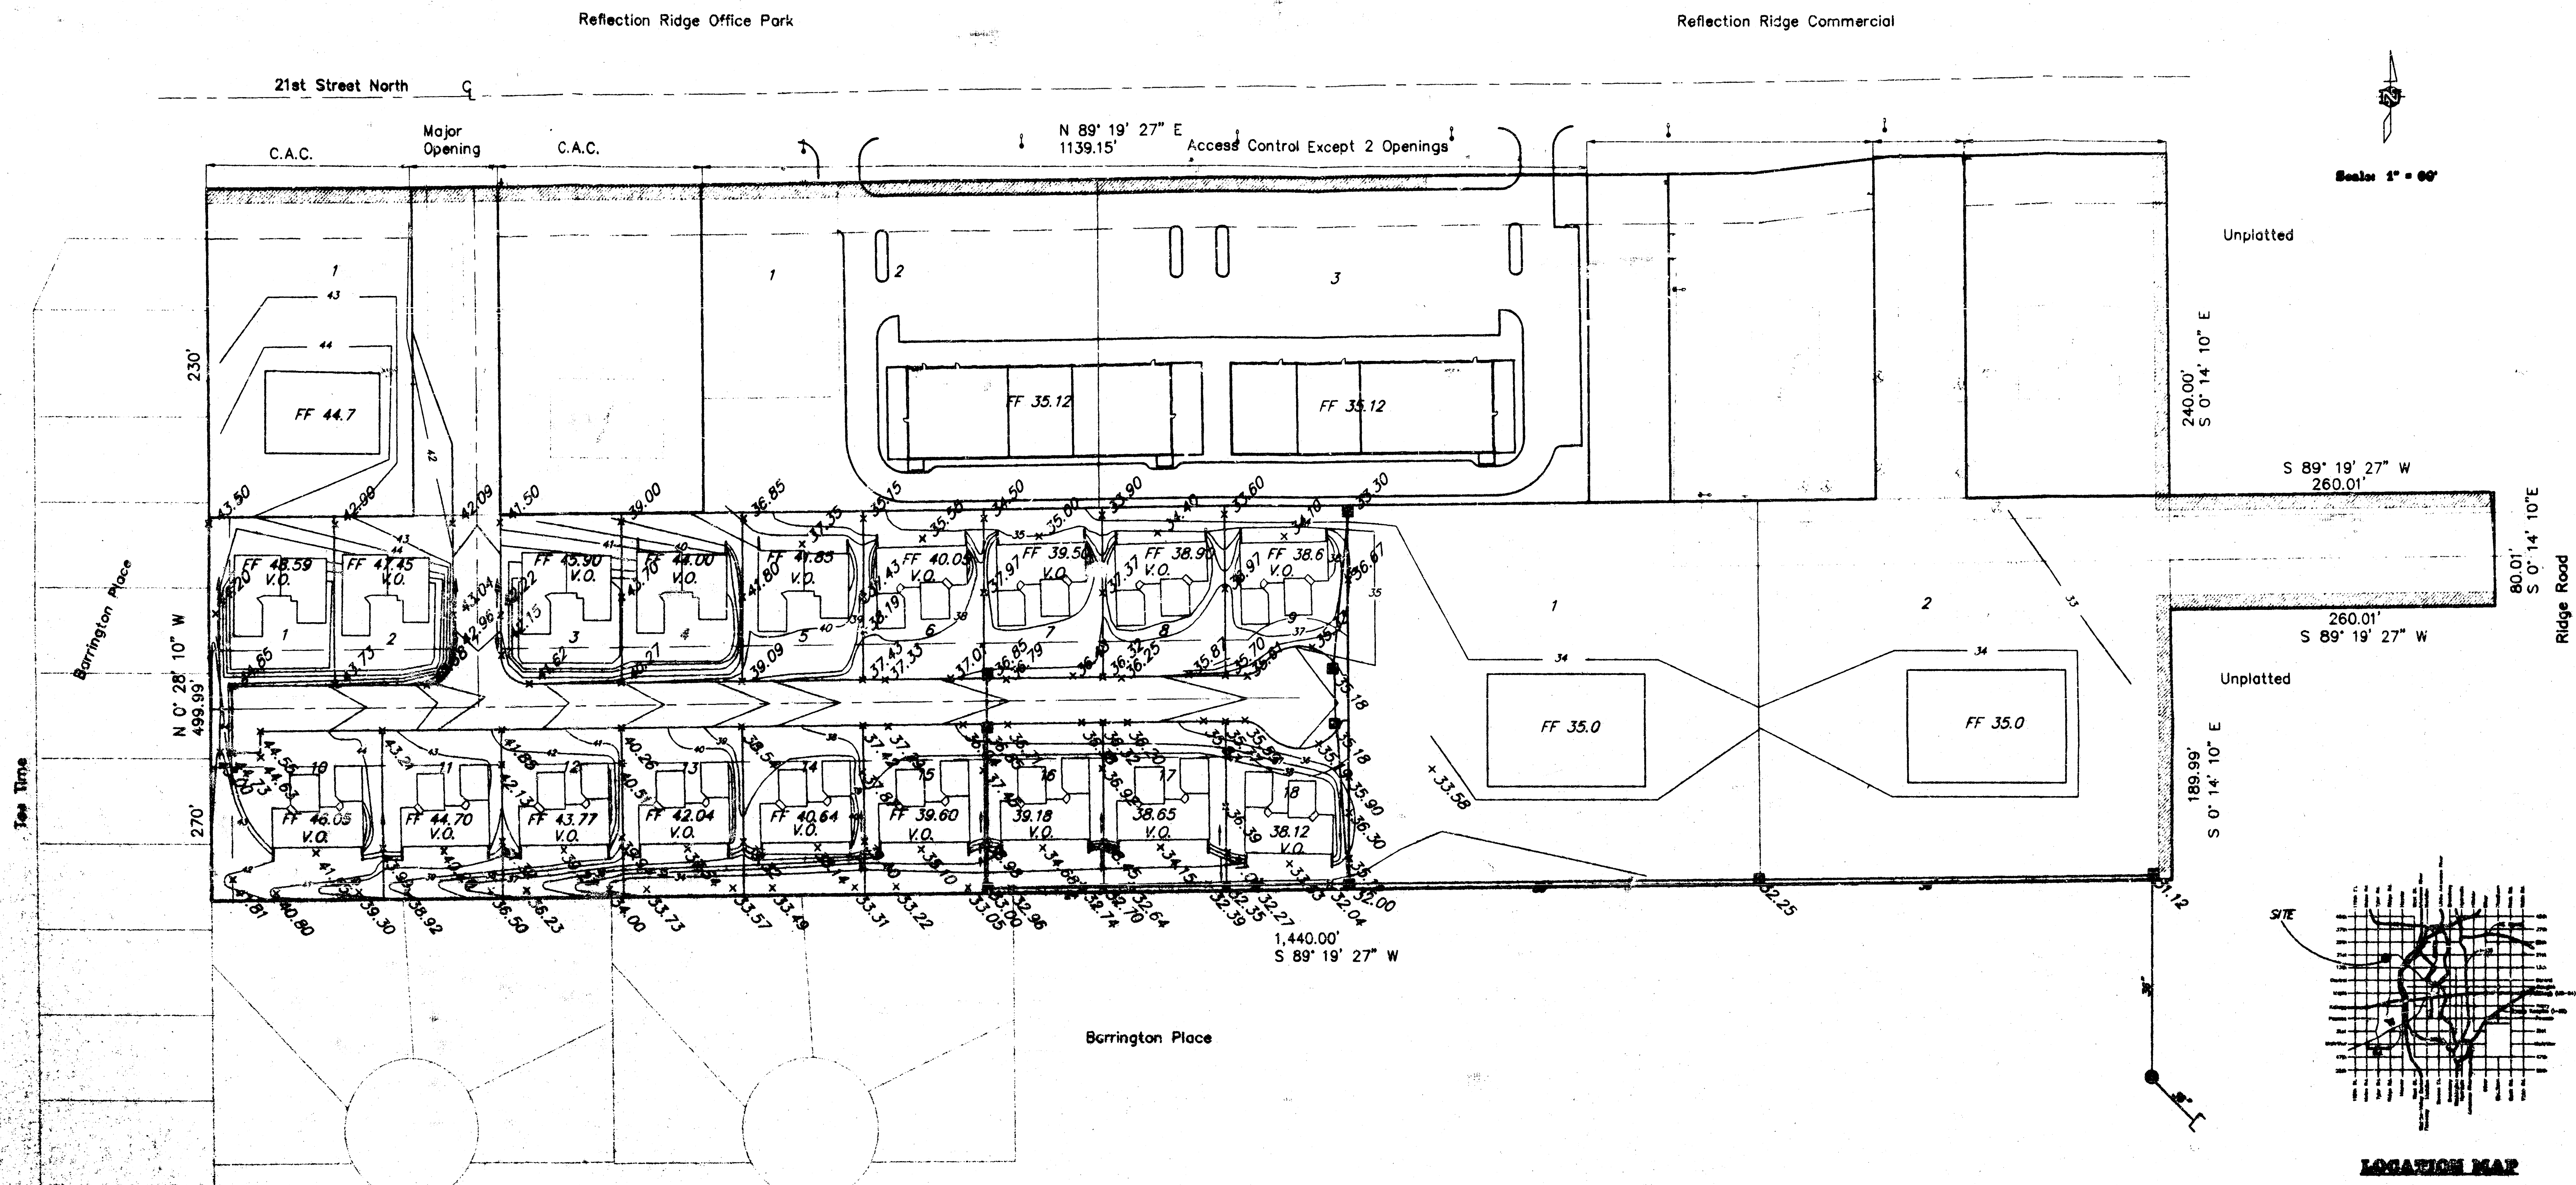

APPROVED
DRAINAGE PLAN

Revised 5-20-99
37249/grading

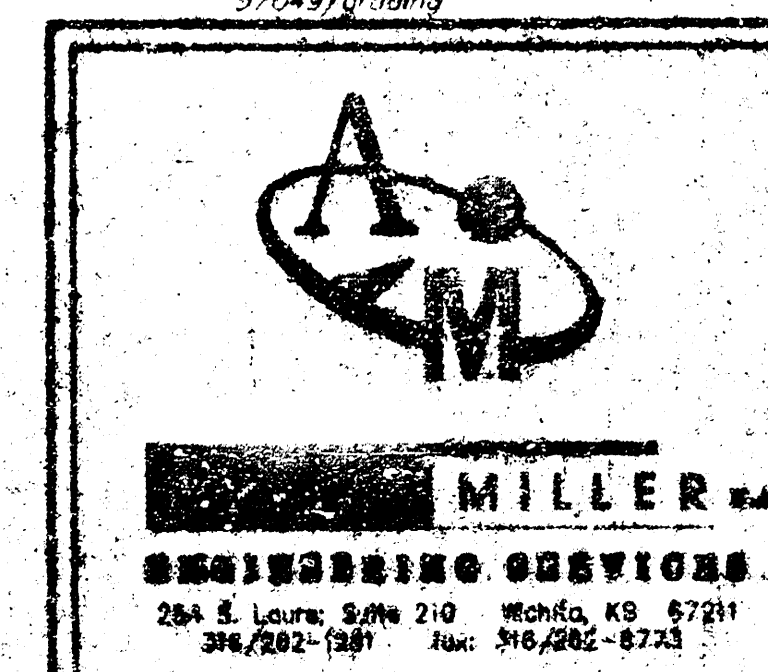

GRADING PLAN
BARRINGTON CORNER COMMERCIAL C.U.P.