


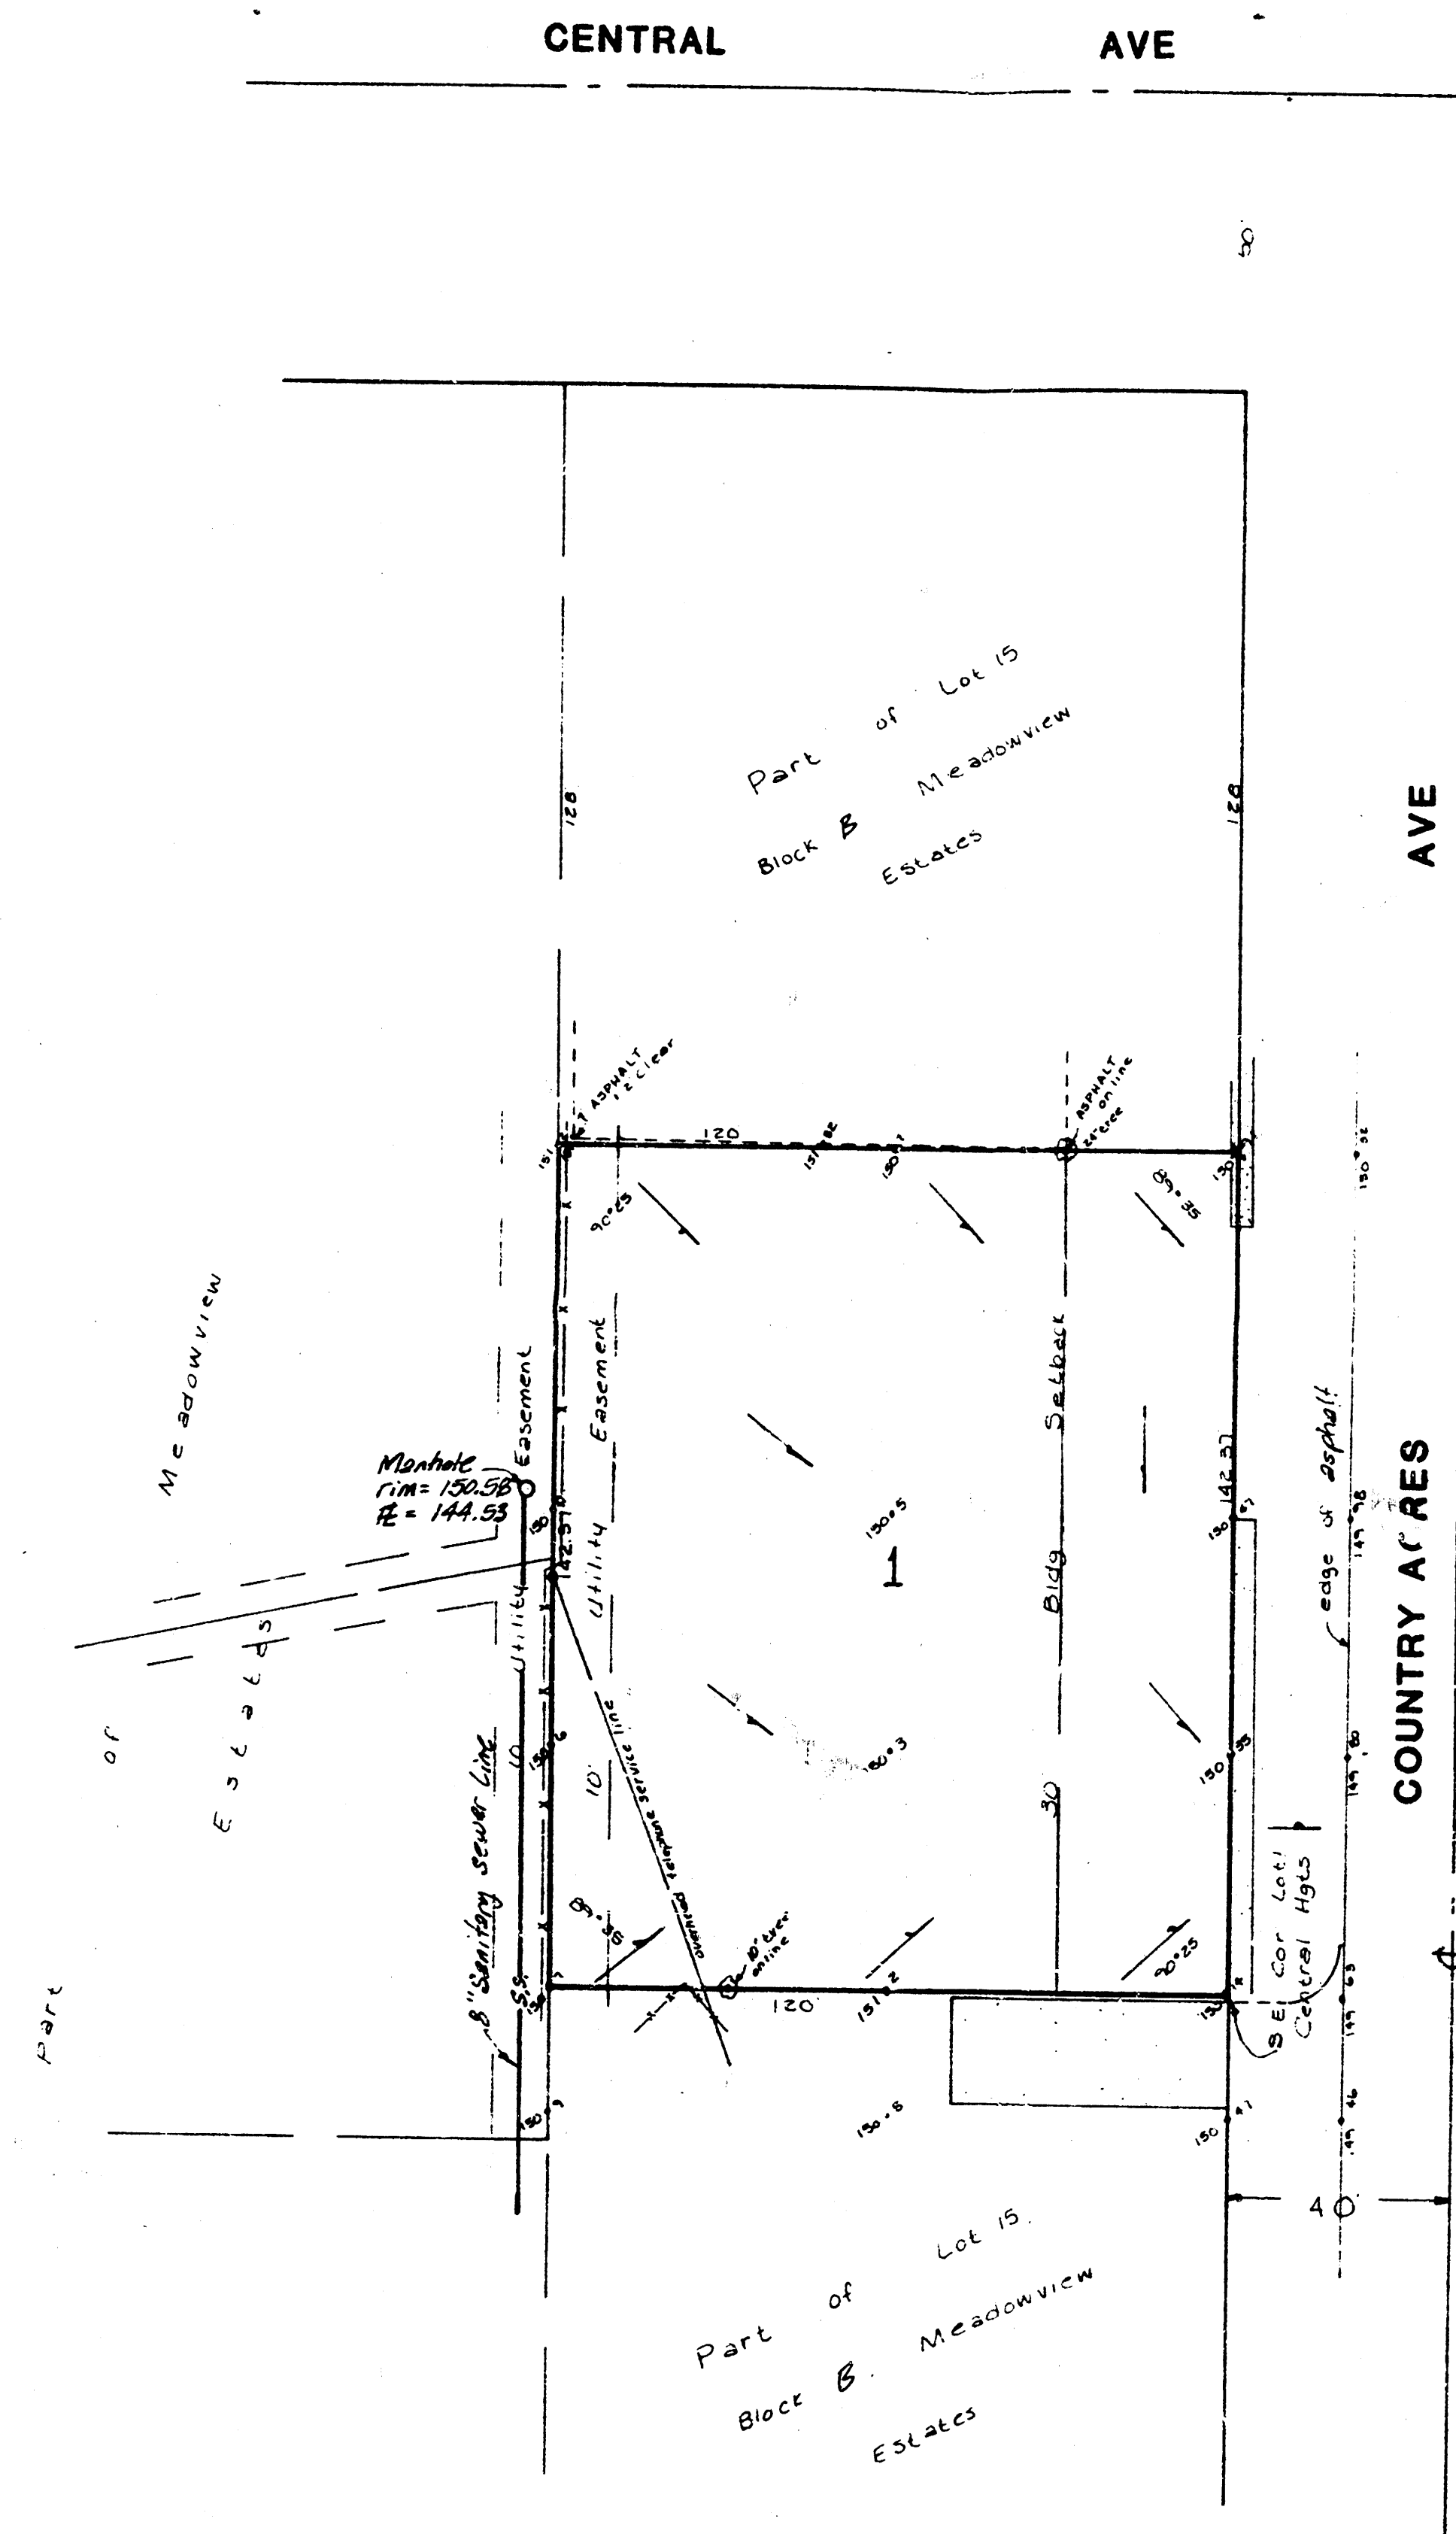

## DRAINAGE PLAN

### BETTE ADDITION

LOT 1, CENTRAL HEIGHTS, AND THE SOUTH  
62 FEET OF THE NORTH 190 FEET OF LOT 15,  
BLOCK B, MEADOWVIEW ESTATES

OWNERS: WERNER & EDITH BETTE

PROPOSED OFFICE USE (10% IMPERVIOUS)  
DA = 0.40 AC. 15 MIN.  
C6 = 0.69 C100 = 0.80  
R6 = 1.1 cfs Q100 = 2.4 cfs

DRAINAGE WILL FLOW TO COUNTRY ACRES  
STREET R/W THROUGH DRAIN AND/OR  
APPROVED FLUME.

**BAUGHMAN COMPANY, P.A.**  
SURVEYING & ENGINEERING  
316262-7271 • 315 ELLIS • WICHITA, KANSAS 67211

JULY 17, 1987

FILMED FROM THE BEST  
AVAILABLE COPY ....