


Betts

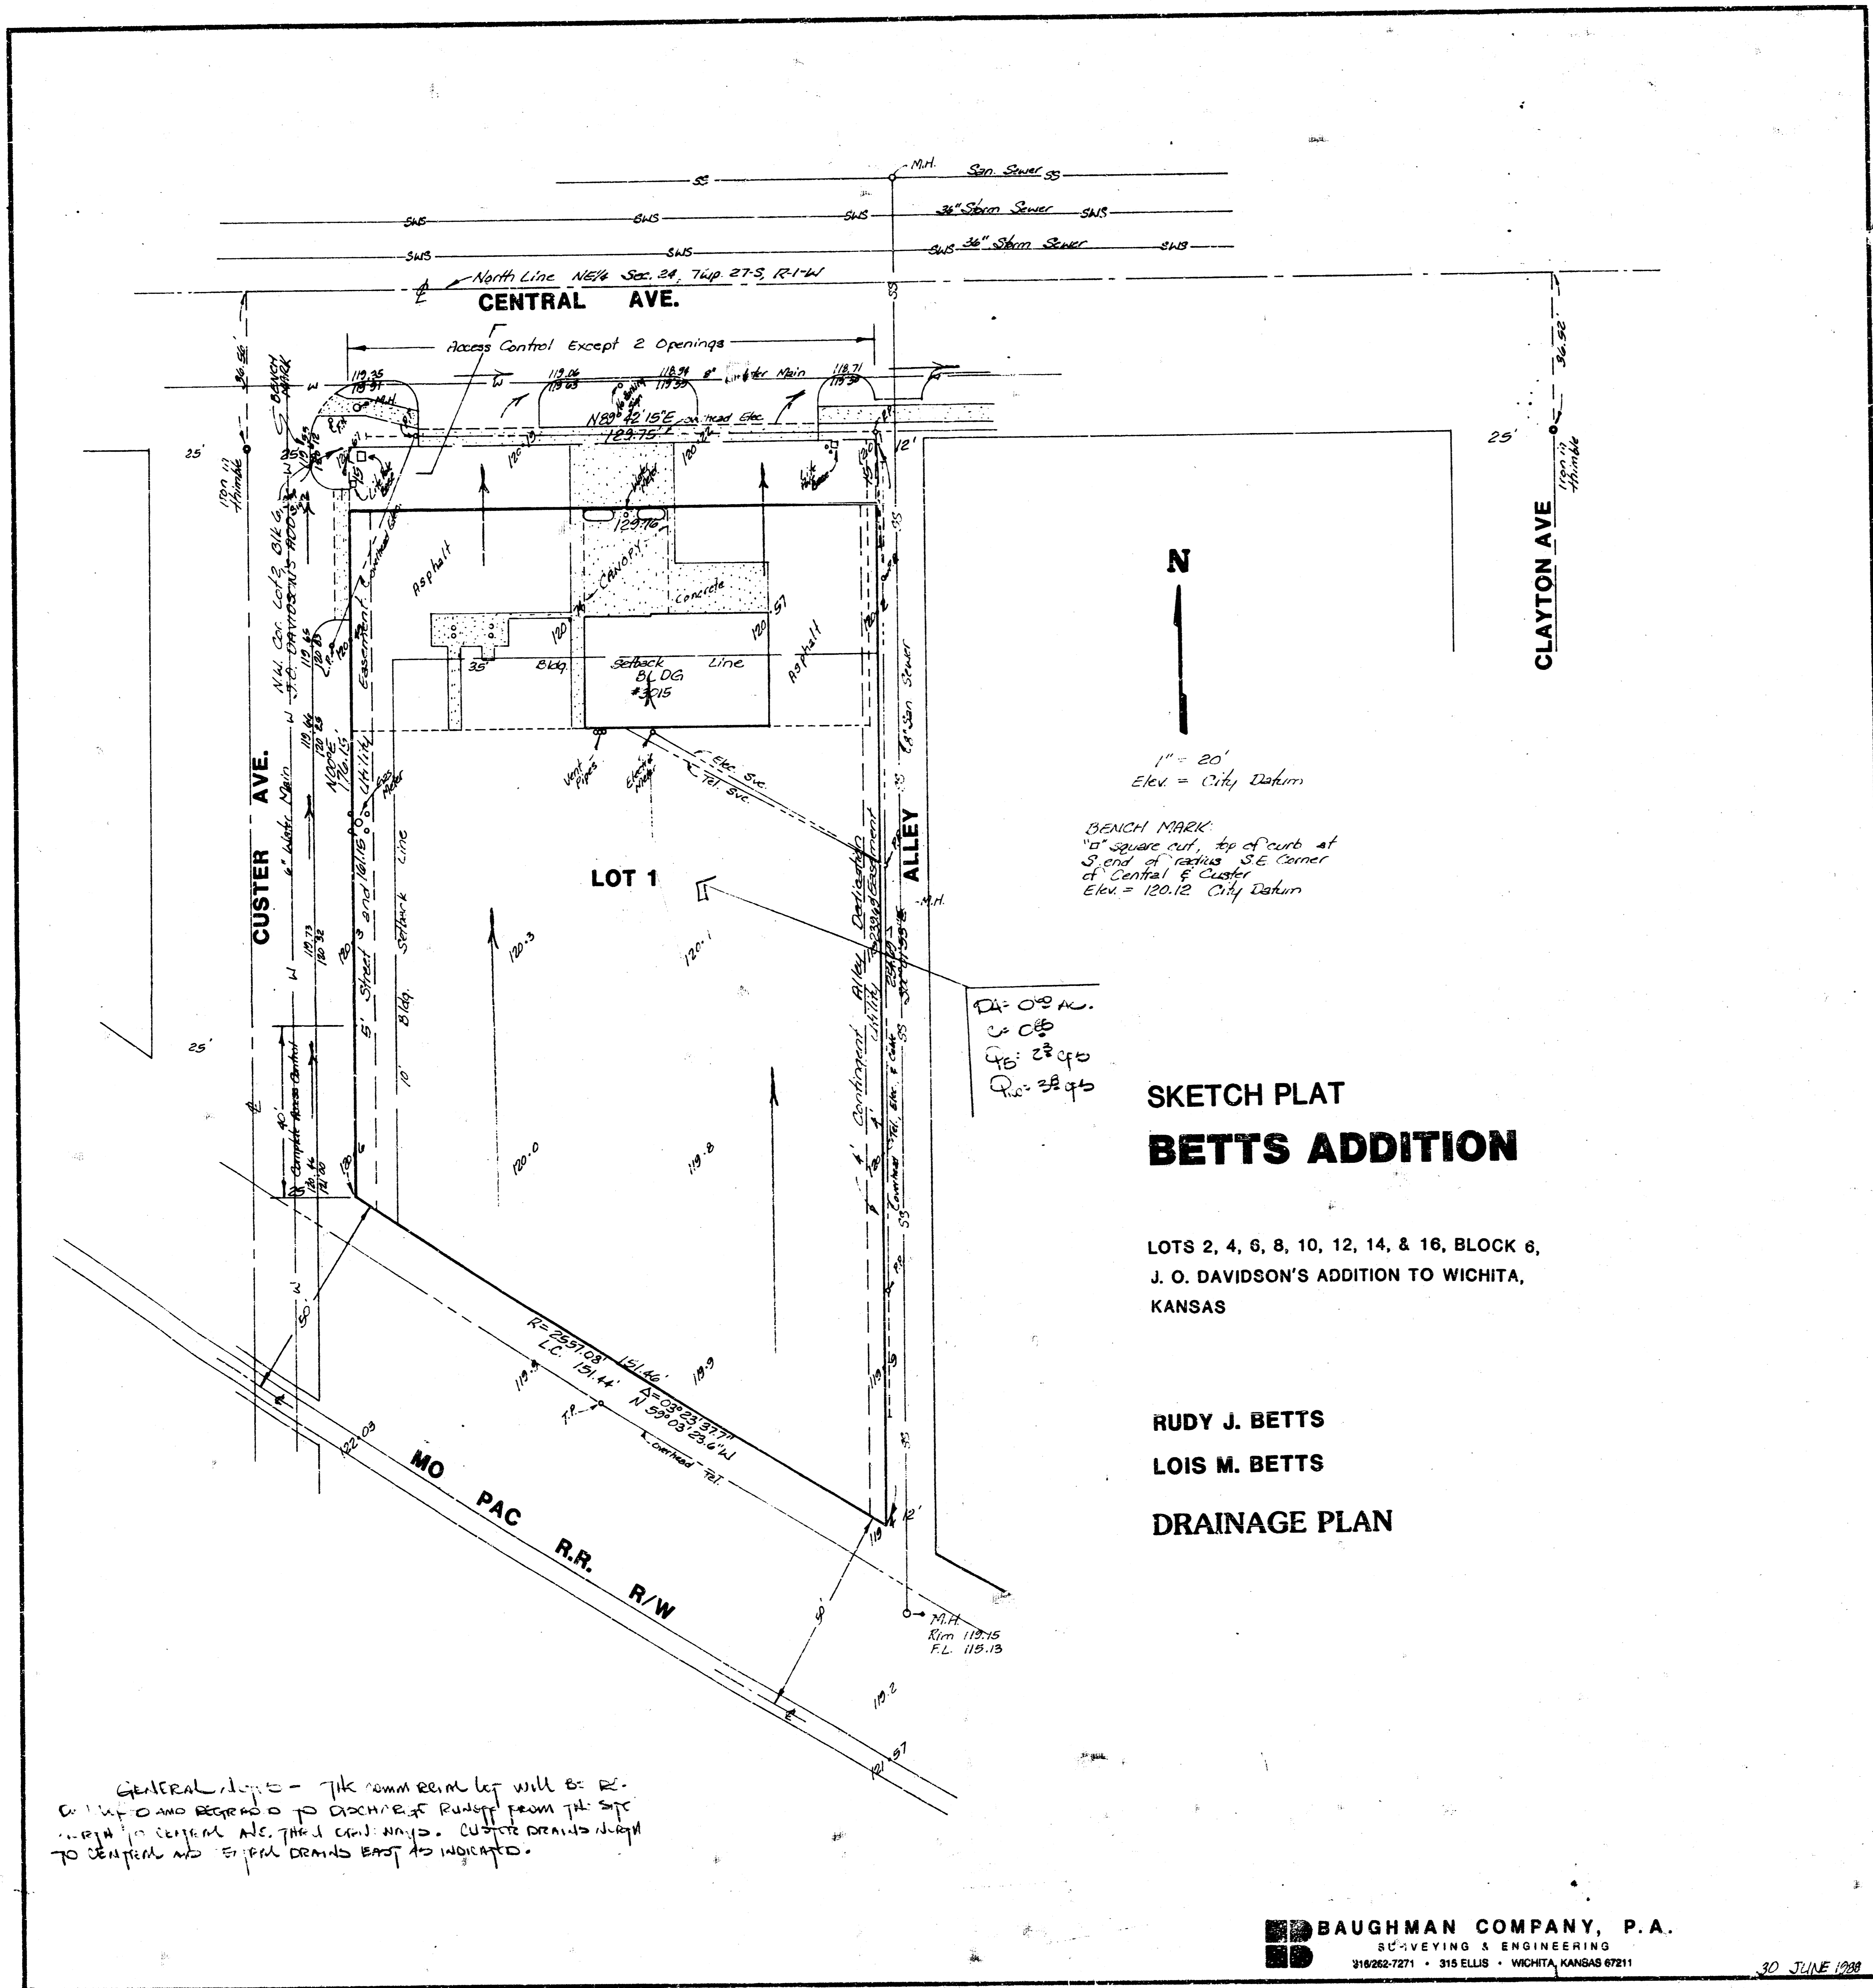

**SKETCH PLAT
BETTS ADDITION**

LOTS 2, 4, 6, 8, 10, 12, 14, & 16, BLOCK 6,
J. O. DAVIDSON'S ADDITION TO WICHITA,
KANSAS

**RUDY J. BETTS
LOIS M. BETTS
DRAINAGE PLAN**

GENERAL NOTES - The storm sewer will be R-
C 14" O AND REGRAD TO DISCHARGE RUNOFF FROM THE SITE
INTO CENTRAL AVE. THE 6" SAN. SEWER CUTOFF DRAINS DOWN
TO CENTRAL AND 6" SAN. DRAINS EAST AS INDICATED.

BAUGHMAN COMPANY, P.A.
SURVEYING & ENGINEERING
316/262-7271 • 315 ELLIS • WICHITA, KANSAS 67211

30 JUNE 1988

FILMED FROM THE BEST
AVAILABLE COPY