


DRAINAGE PLAN

BIG DOG MOTORCYCLES ADDITION

WICHITA, SEDGWICK COUNTY, KANSAS

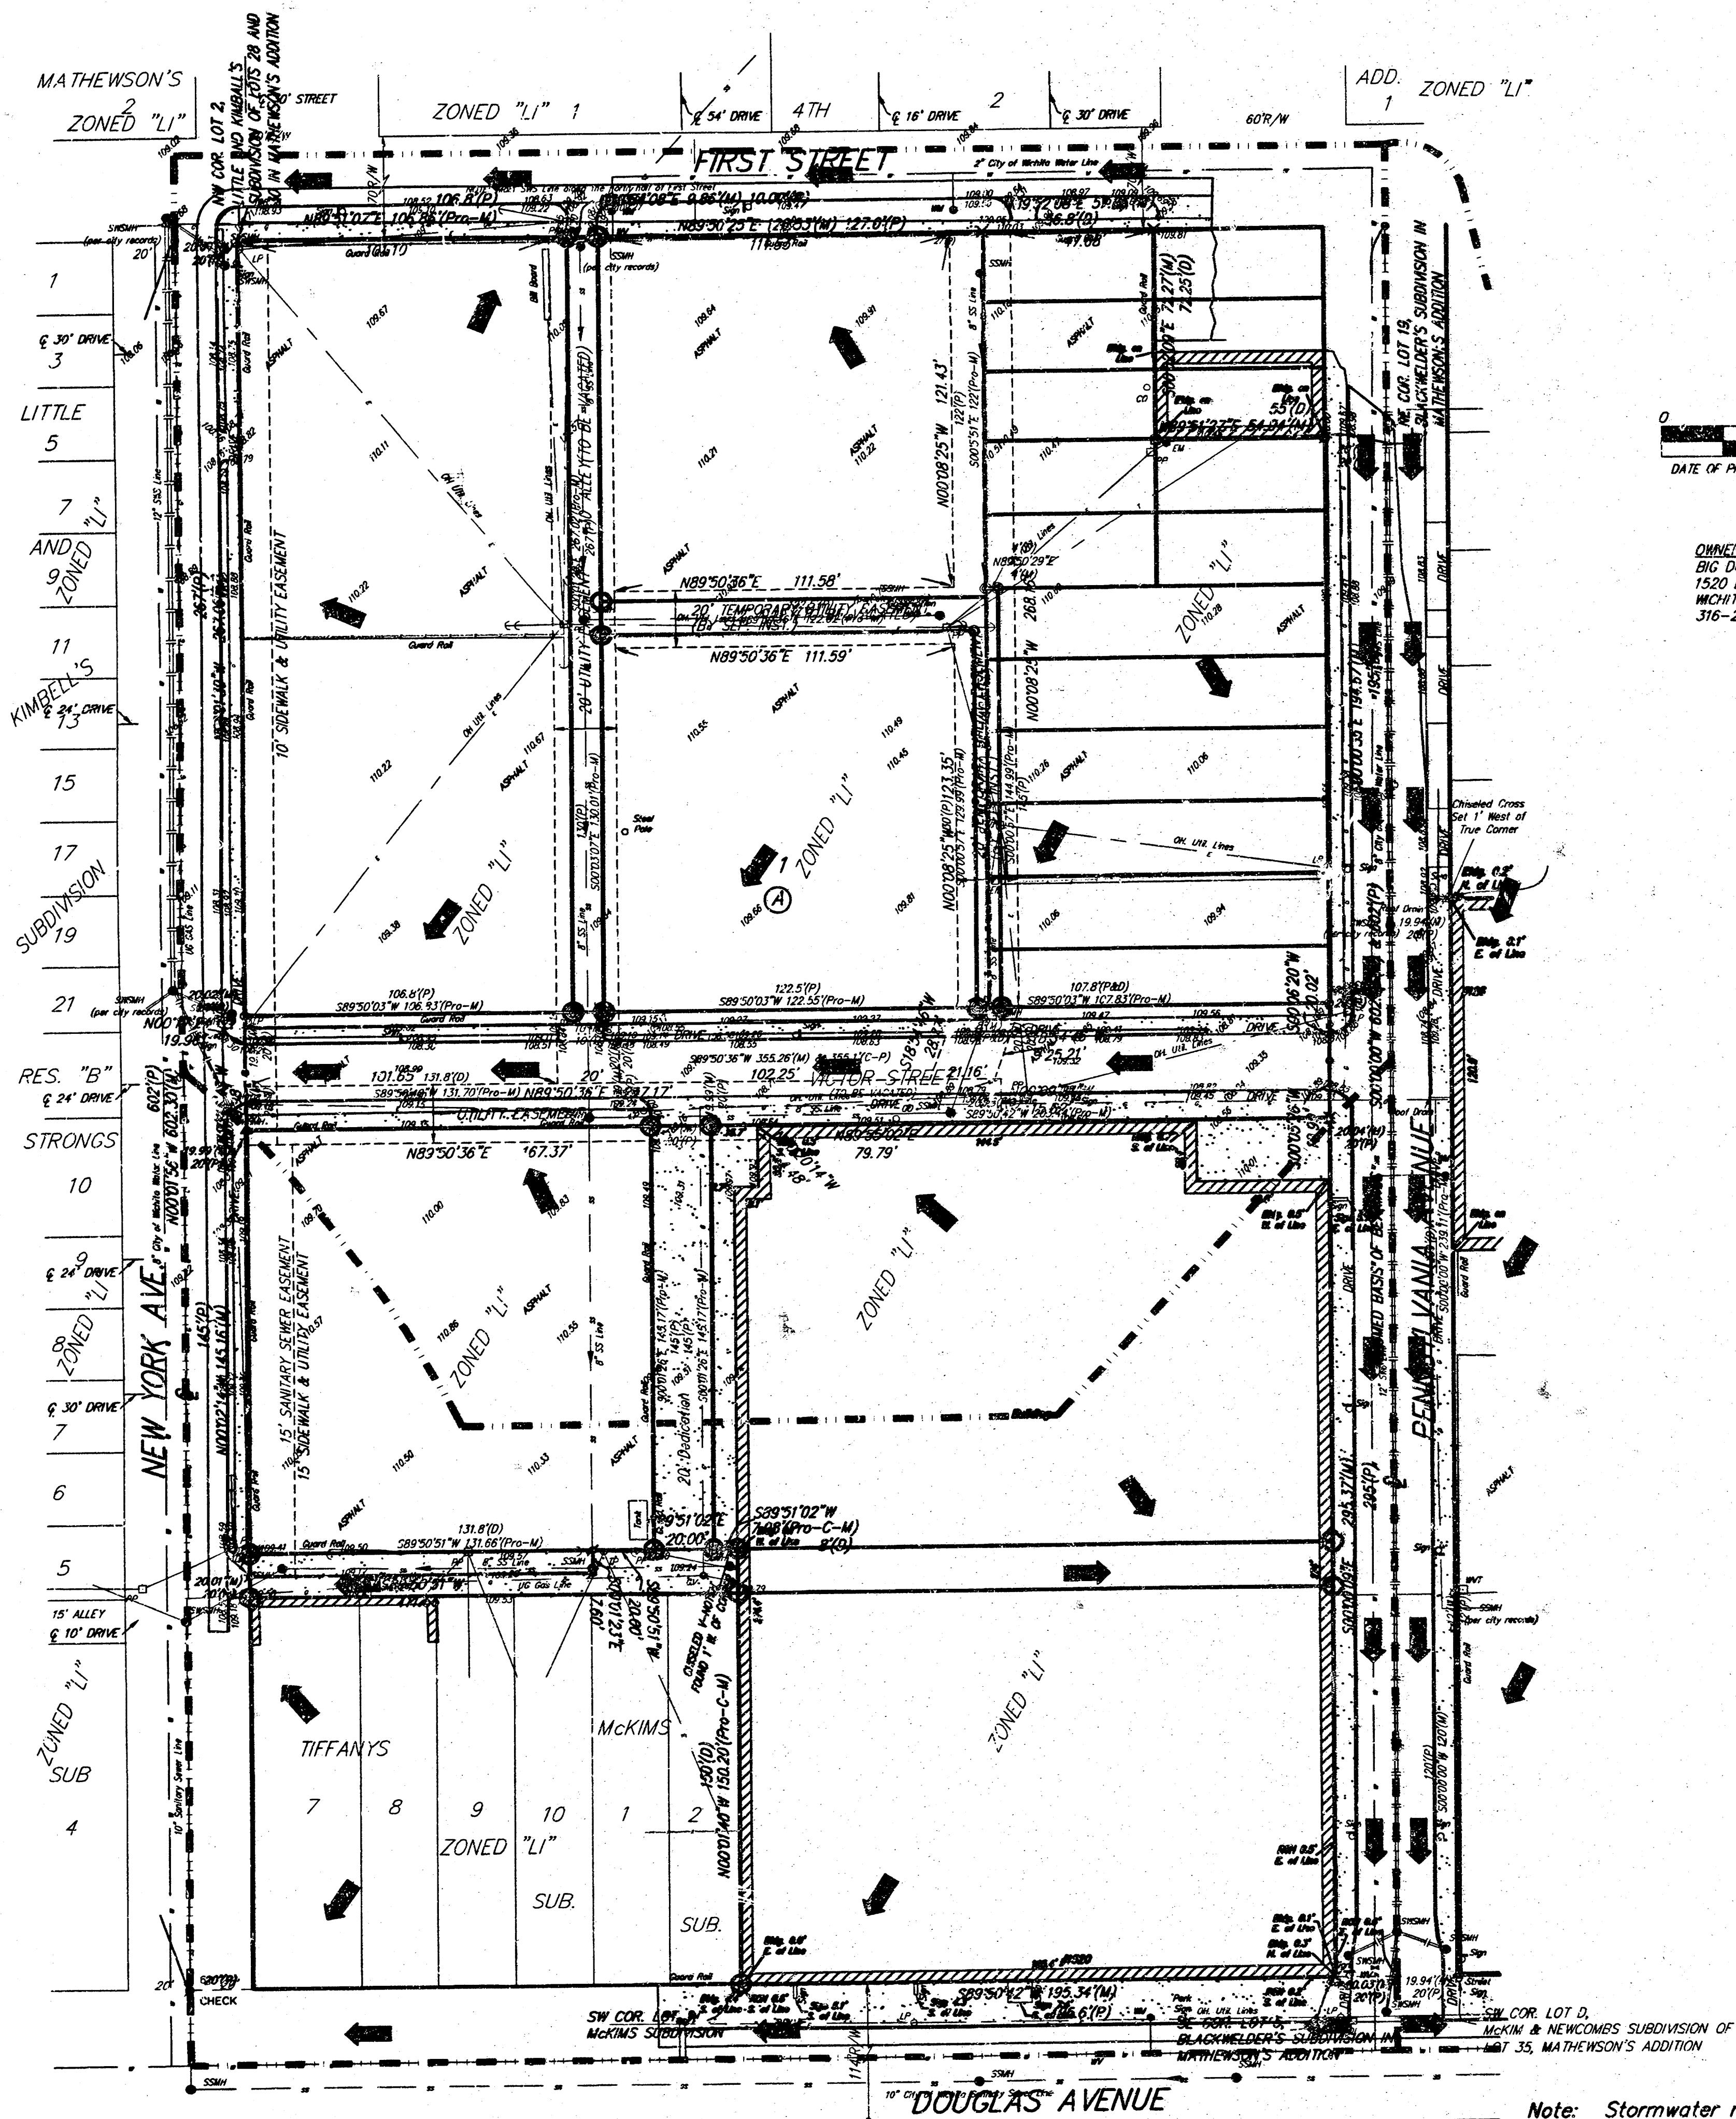

OWNER:
BIG DOG MOTORCYCLES, INC.
1520 E. DOUGLAS
WICHITA, KS 67214
316-267-9121

Note: Stormwater runoff rates have not been calculated for this project. This "Drainage Plan" depicts the existing general flow patterns. Currently, the area is nearly 100% impervious. Construction efforts will not change the hydrologic conditions.

BENCHMARK:
CONV BENCHMARK: SW CORNER OF INTERSECTION, NW CORNER OF THE
BASE OF TRAFFIC SIGNAL LIGHT
30.10' WEST OF CENTER LINE
61.20' SOUTH OF CENTER LINE
ELEV. = 108.91 (CITY DATUM)

30 JUNE 2003

BAUGHMAN COMPANY P. A.
ENGINEERING, SURVEYING, & PLANNING
316-262-2271 • 316-262-2271 • WICHITA, KANSAS 67211
P:\21\210000\210000.DWG