



WICHITA, SEDGWICK COUNTY, KANSAS

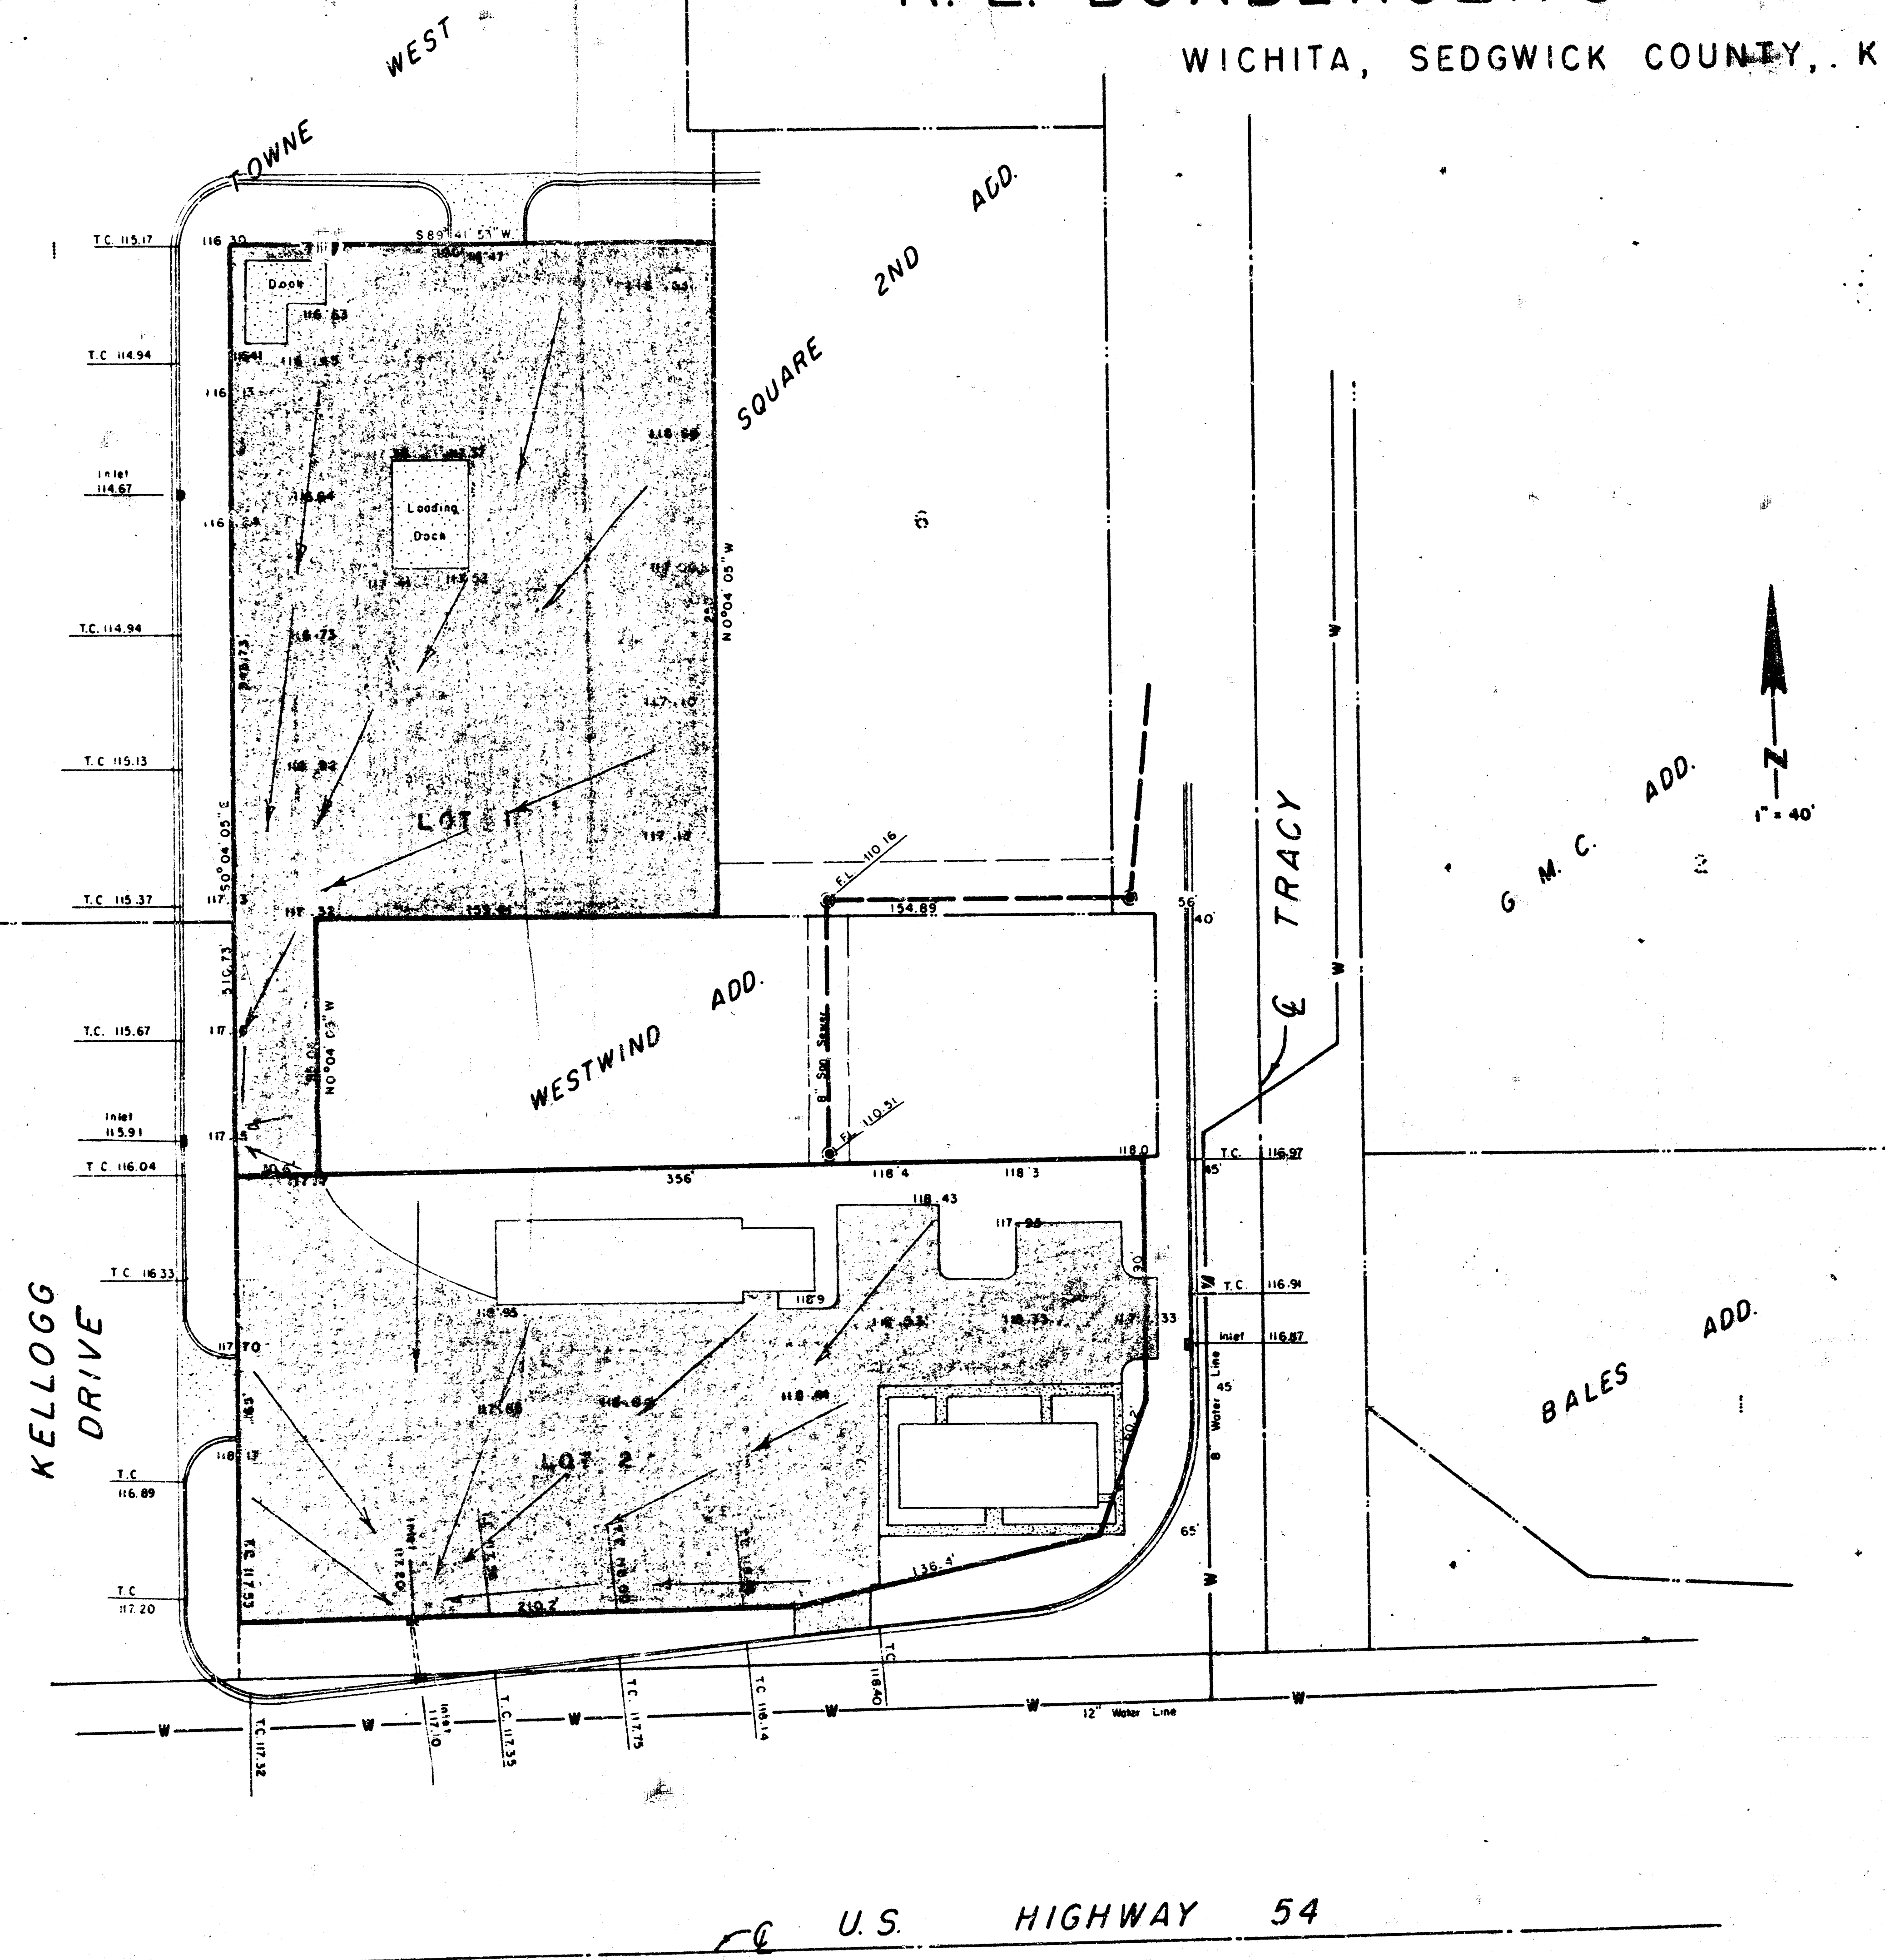

B.M. - ELEV. 118.87 : " " ON TOP CURB ON WEST
SIDE AT THE NE COR.
CAPTION PROPERTY.

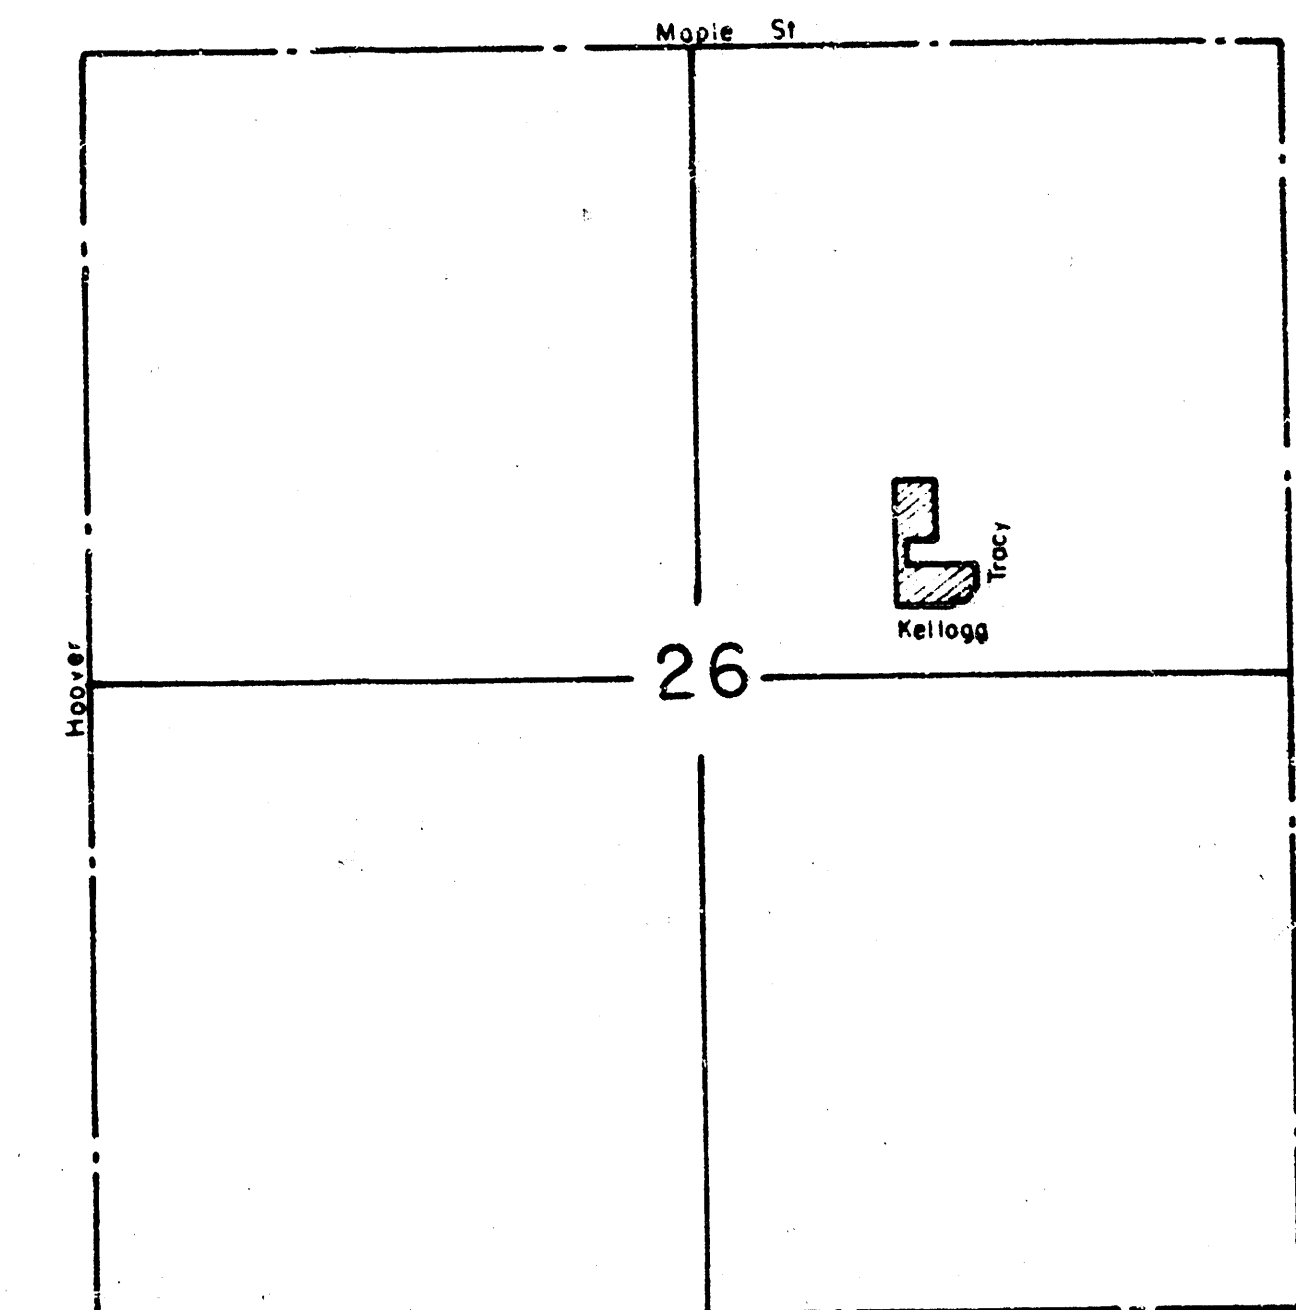

VICINITY MAP
1" = 1000'

FOR: DEPARTMENT OF TRANSPORTATION

LOT GRADING PLAN

- LOT 1 - GRADE LOT TO DRAIN TO PUBLIC STREET
LOT 2 - GRADE LOT TO DRAIN TO EXISTING INLET
AT THE SW CORNER OF LOT 2.

LOWELL D. HIGH, L.S.
1542 S. ST. FRANCIS
WICHITA, KANSAS 67211

TOPO MADE AUGUST 11, 1987

FILMED FROM THE BEST
AVAILABLE COPY