


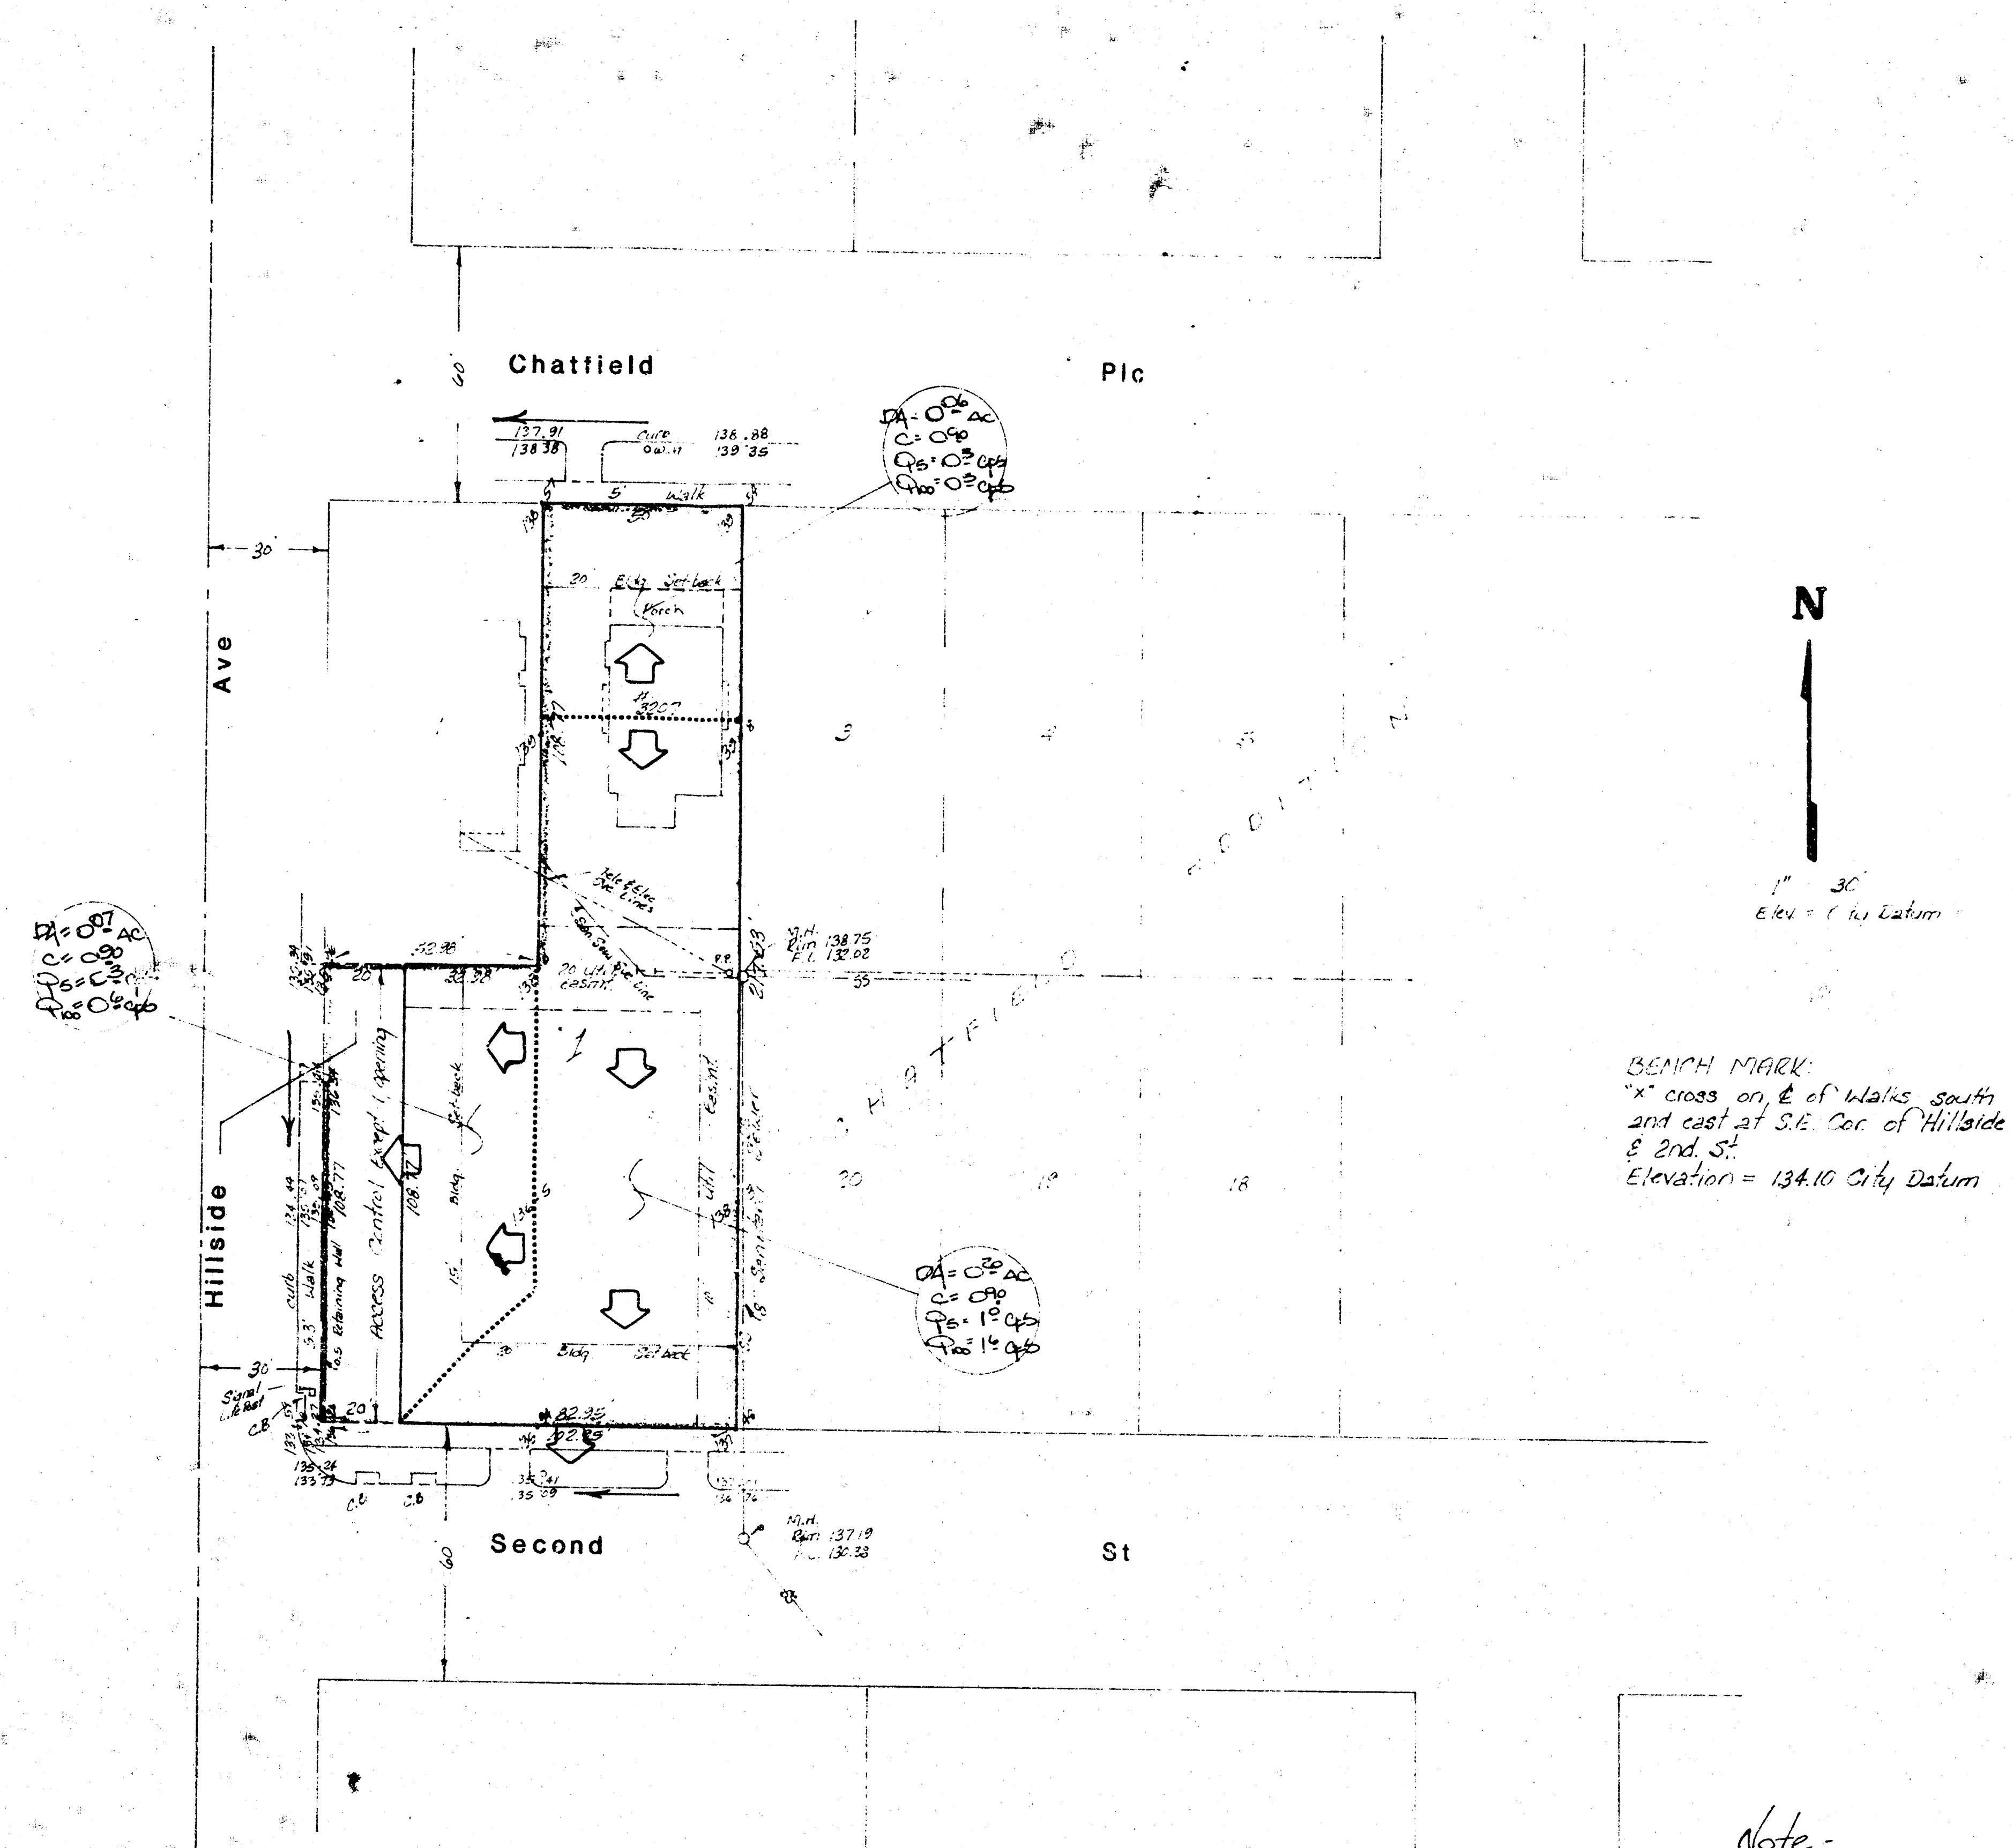

SKETCH PLAT
CALIENDO 10TH ADDITION

Lots 2, 21 & 22, Chatfield Addition to Wichita, Kansas

CALIENDO INVESTMENT CORP.

DRAINAGE PLAN

Note -
Lot will be commercial development with a runoff factor of 0.90.
The lot will drain to the streets thru either ditches or flumes as necessary for development.
Existing Storm Sewers are indicated at the 2nd & Hillside intersection.

BAUGHMAN COMPANY, P.A.
SURVEYING & ENGINEERING
316-262-1271 • 330 LAURA • WICHITA, KANSAS 67211

FILMED FROM THE BEST
AVAILABLE COPY....