


PRELIMINARY PLAT

CHRIST COMMUNITY CHURCH ADDITION

SEDGWICK COUNTY, KANSAS

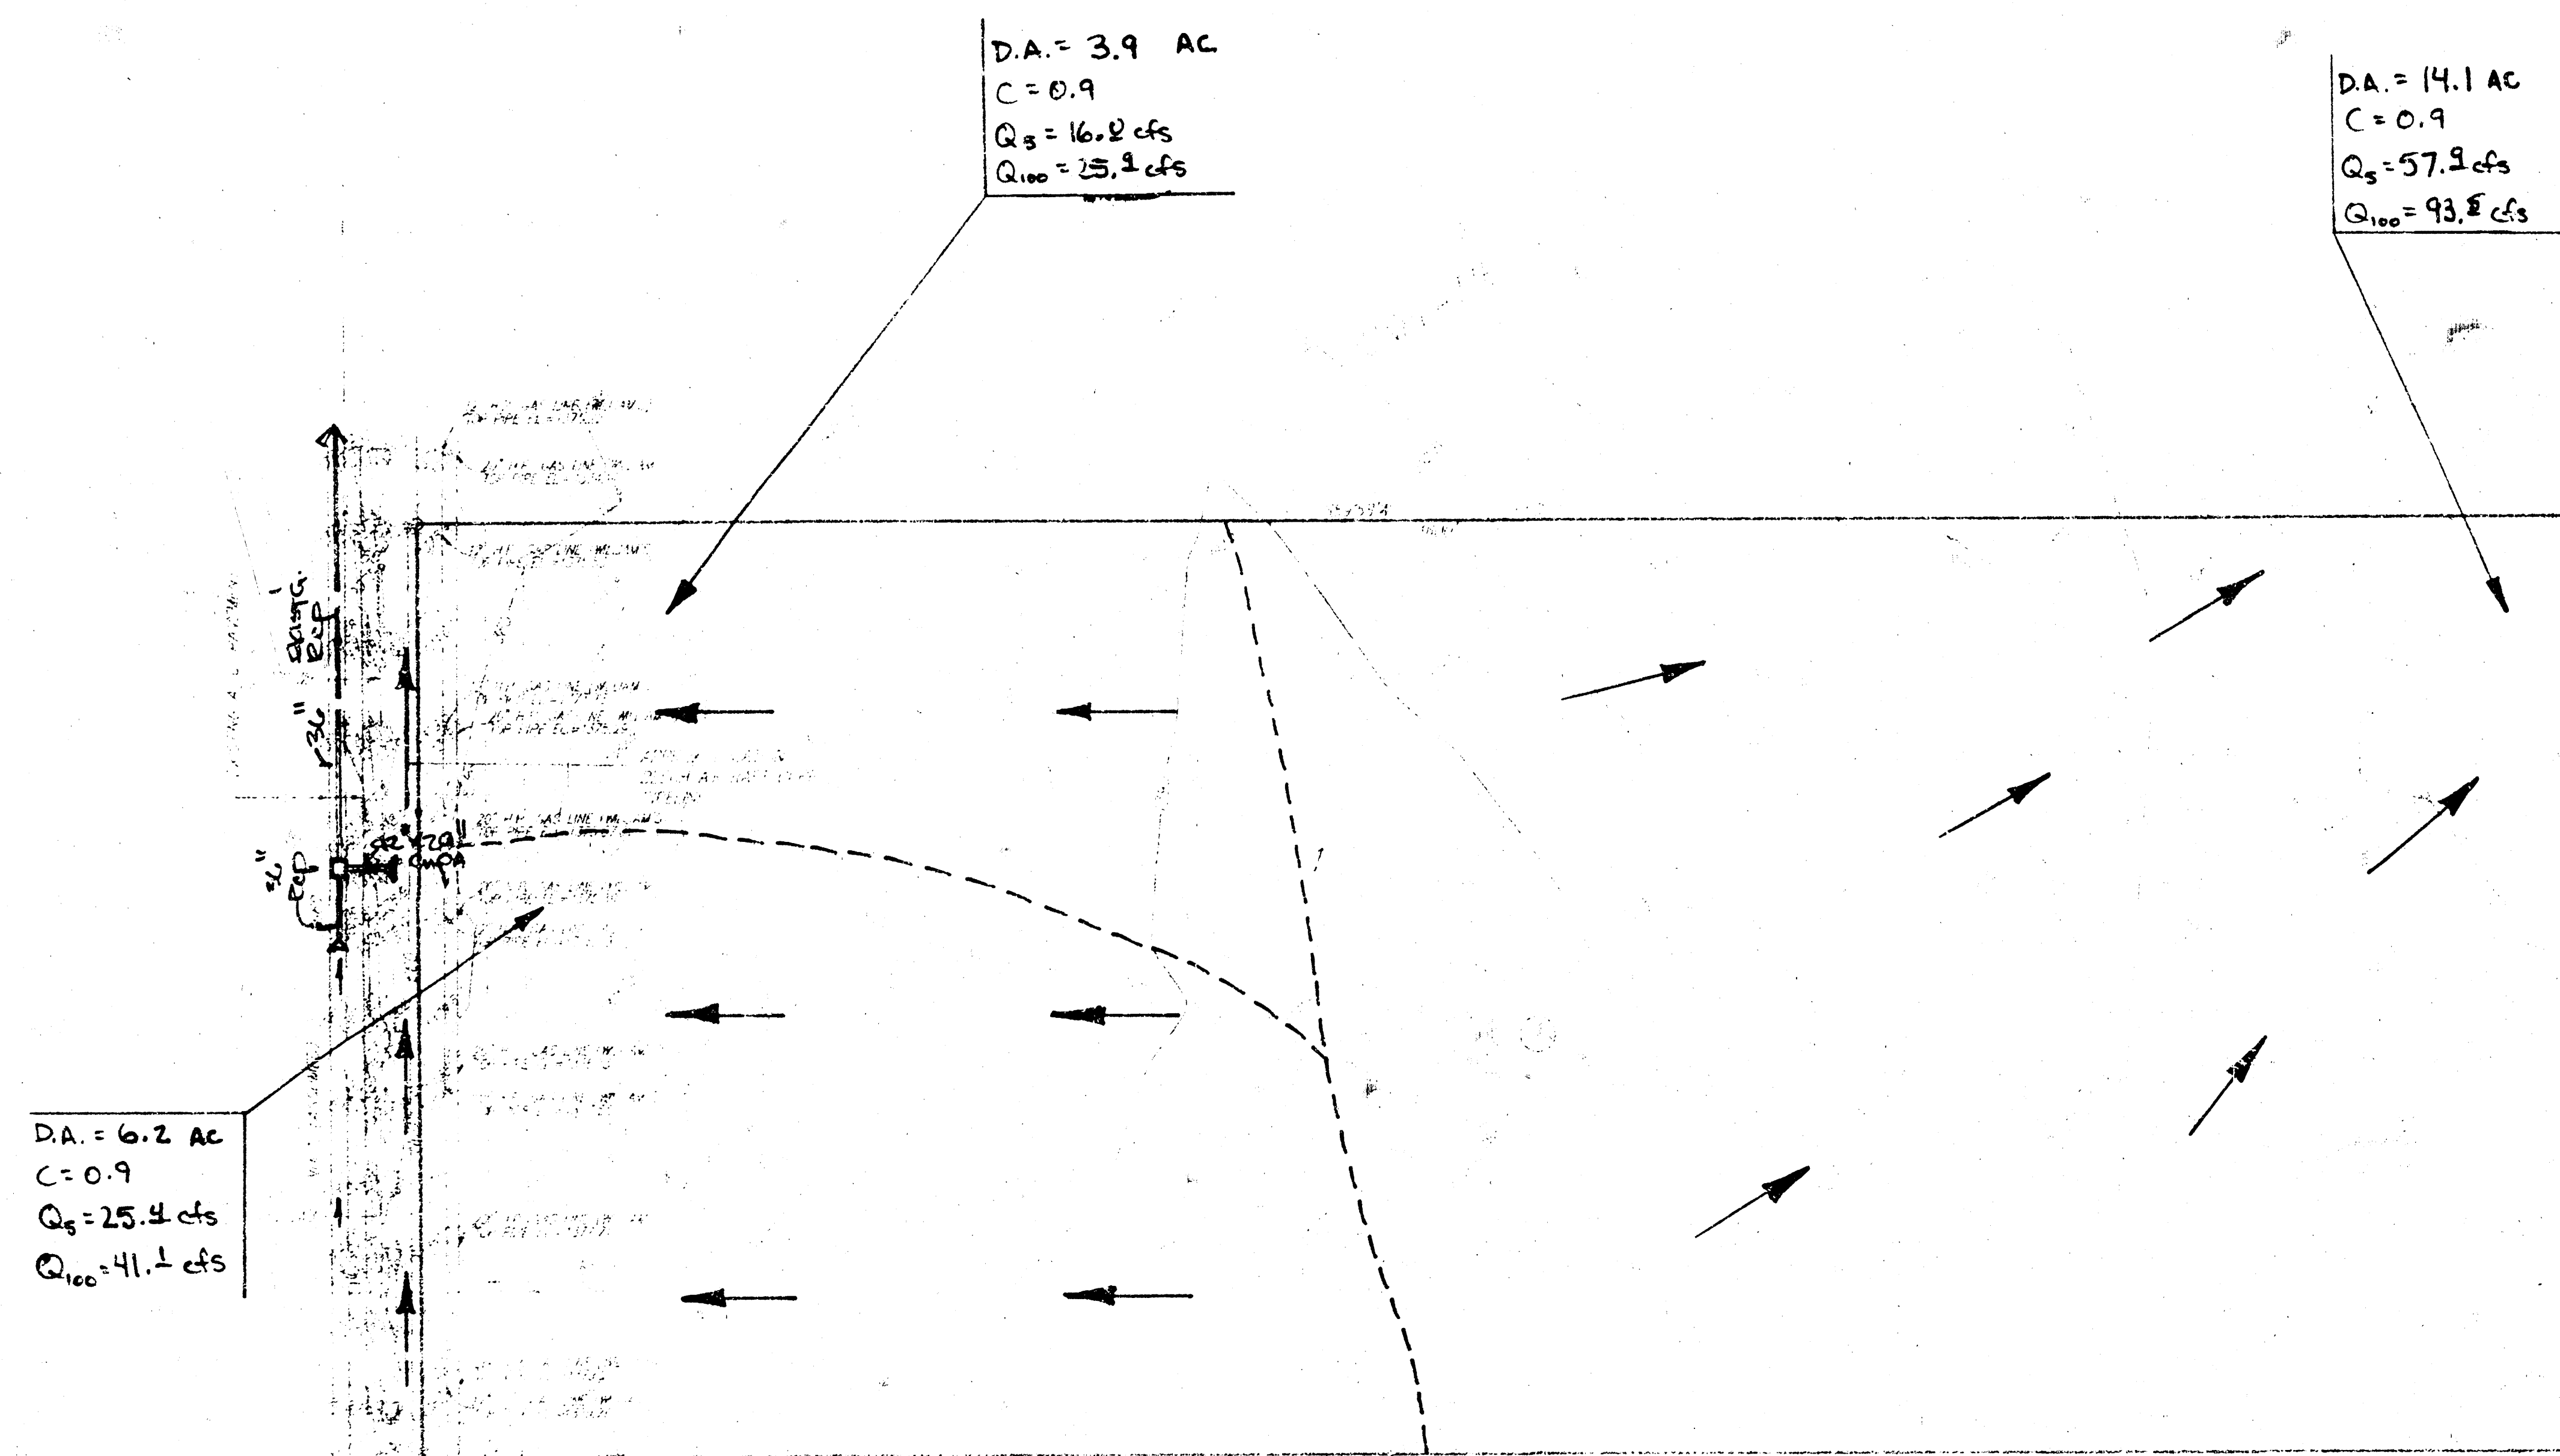

*off-site drainage
agreement*

Drainage Plan
1/28/94

Drainage Concept
8/11/93