

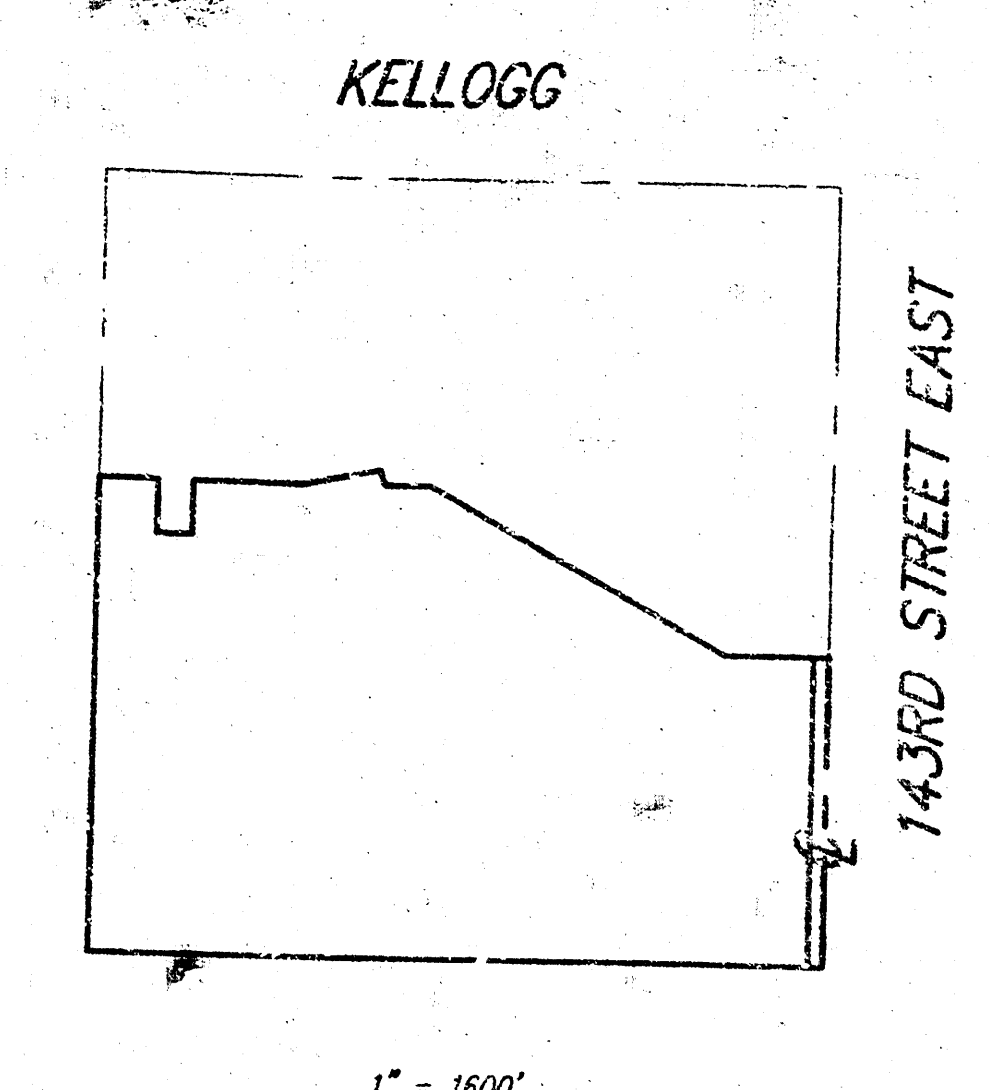
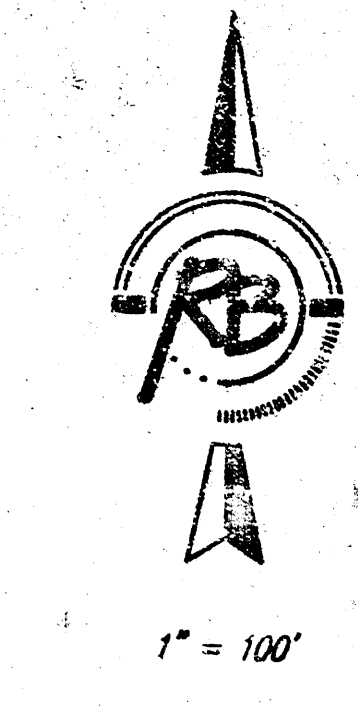


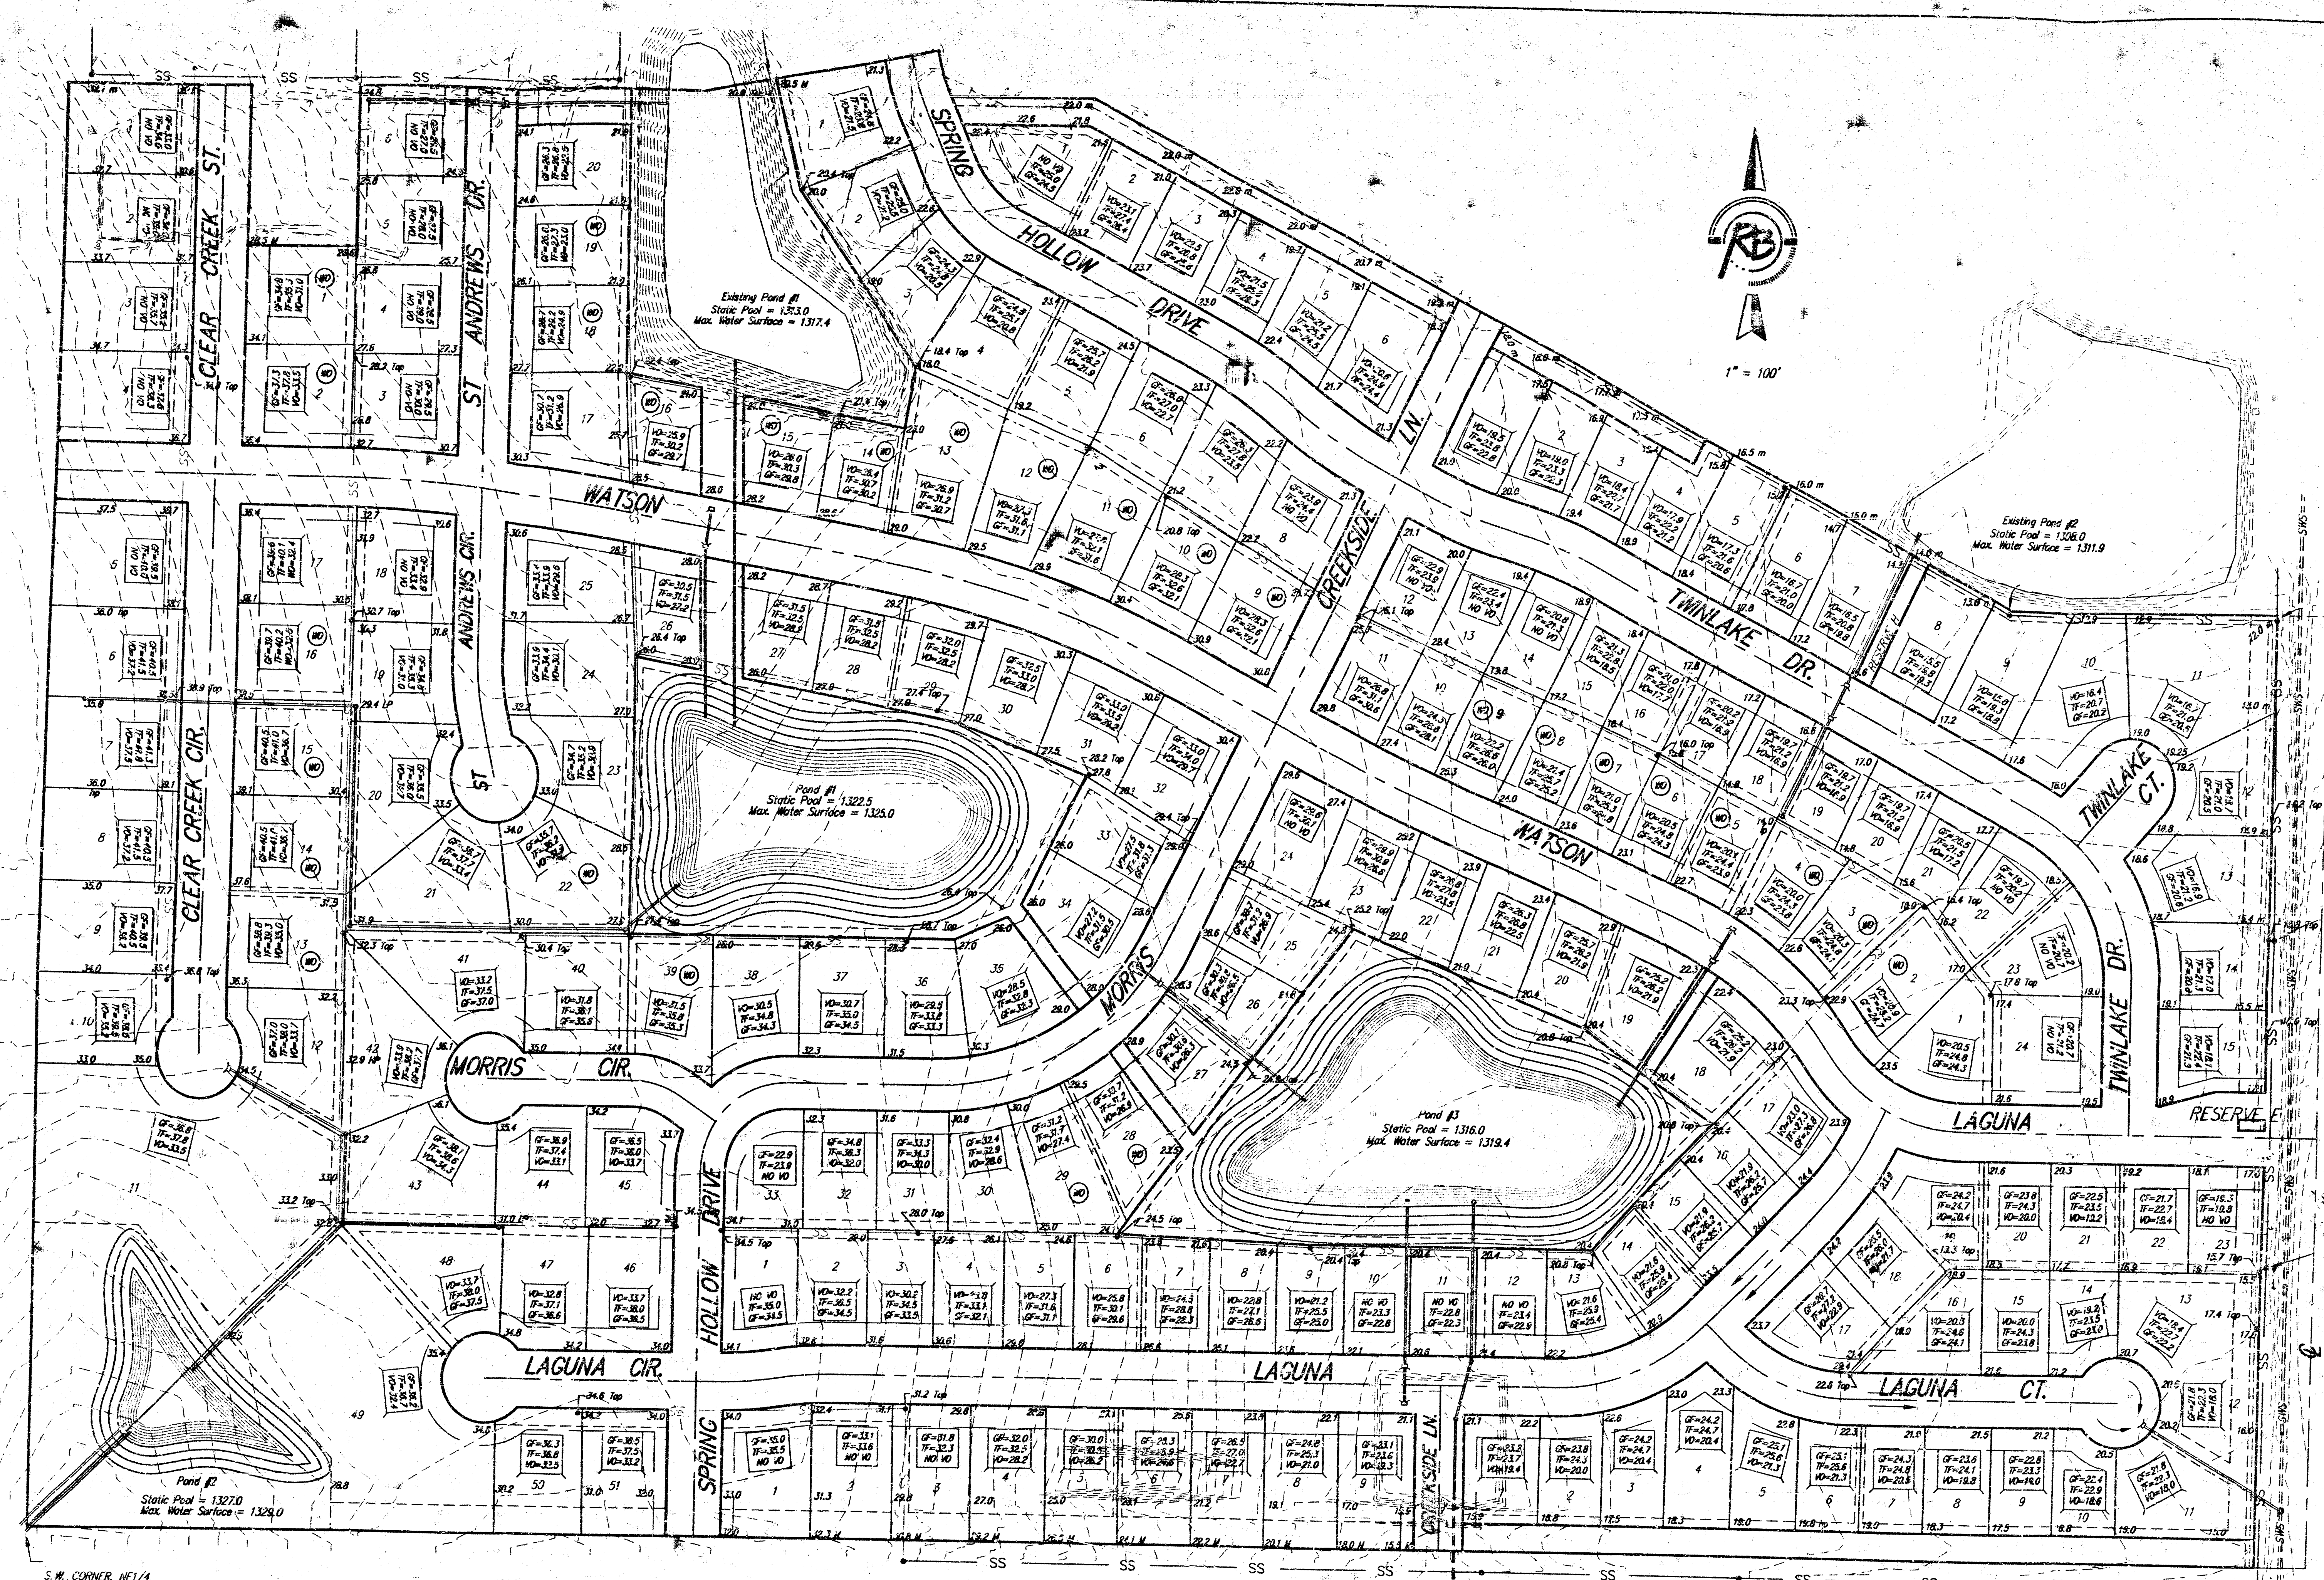

BENCH MARKS
 R.R. SPIKE WEST FACE POWER POLE 30 FEET WEST OF THE S.E. CORNER, SEC 16, T27S, R2E
 ELEV.=1314.88 NGVD


APPROVED DRAINAGE PLAN

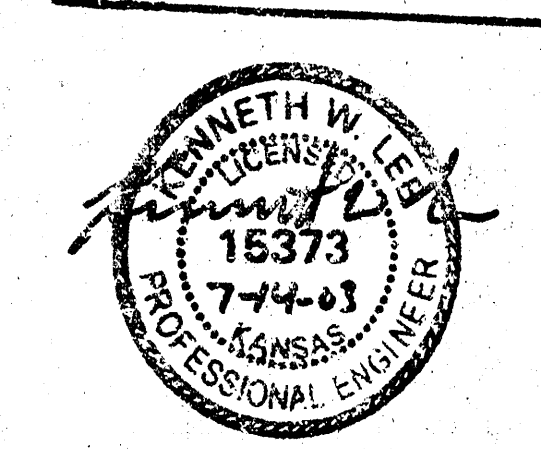


GF = GARAGE FLOOR
 TF = TOP OF FOUNDATION
 VO = VIEWOUT
 (WO) = OPTIONAL WALKOUT LOT

NOTE: GRADES PROPOSED AT THE TIME OF HOME CONSTRUCTION MAY DIFFER FROM GRADES ON THIS PLAN. A DETAILED LOT GRADING PLAN STAMPED BY A PROFESSIONAL ENGINEER WILL BE REQUIRED FOR ANY LOT WHOSE PROPOSED GRADES DEVIATE FROM GRADES INDICATED HERE.


S.W. CORNER NE1/4, SEC. 26, T27S, R2E

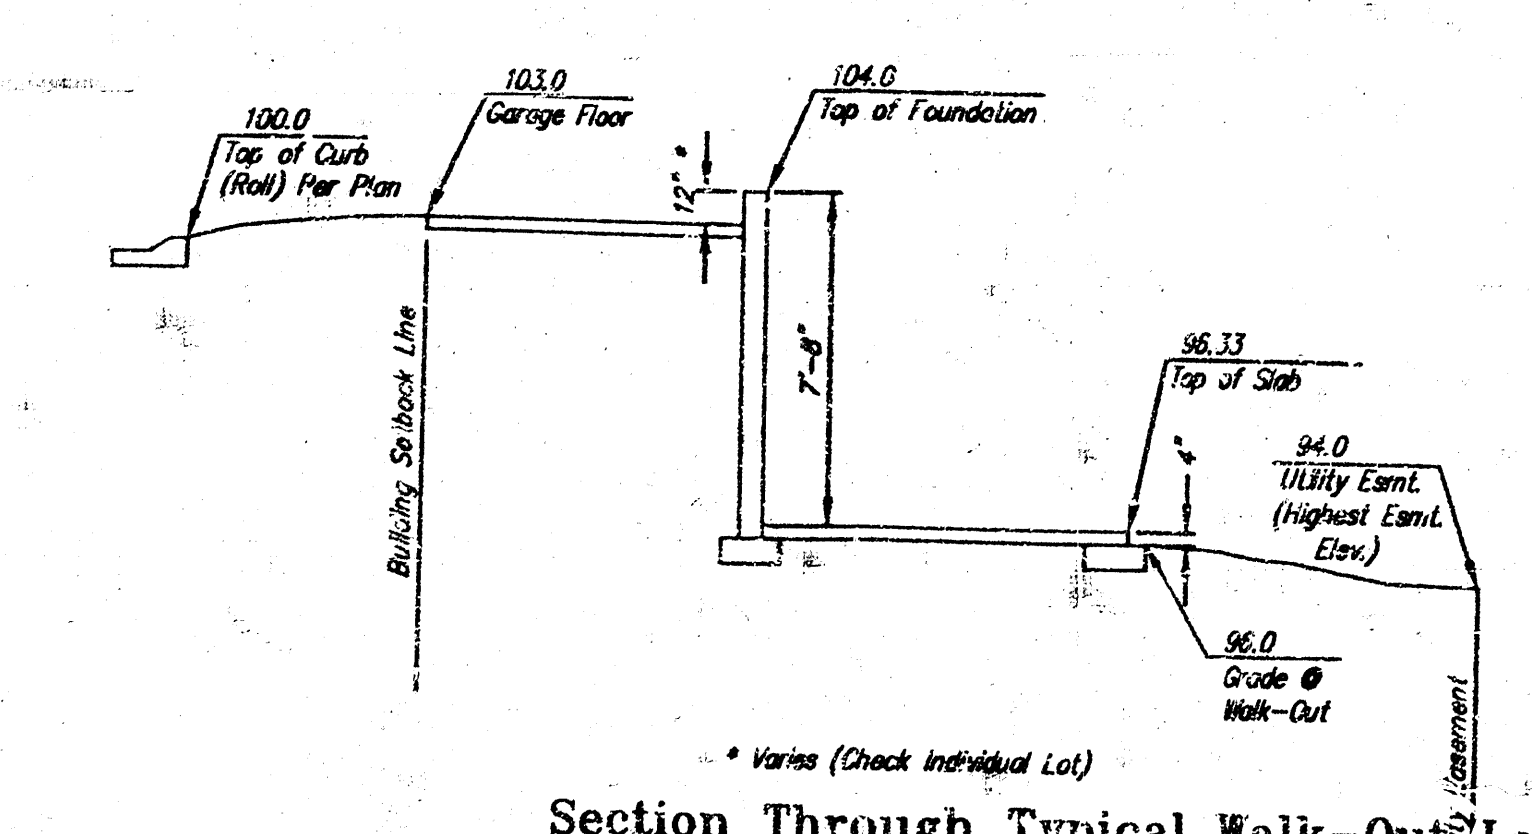

Section Through Typical Walk-Out Lot

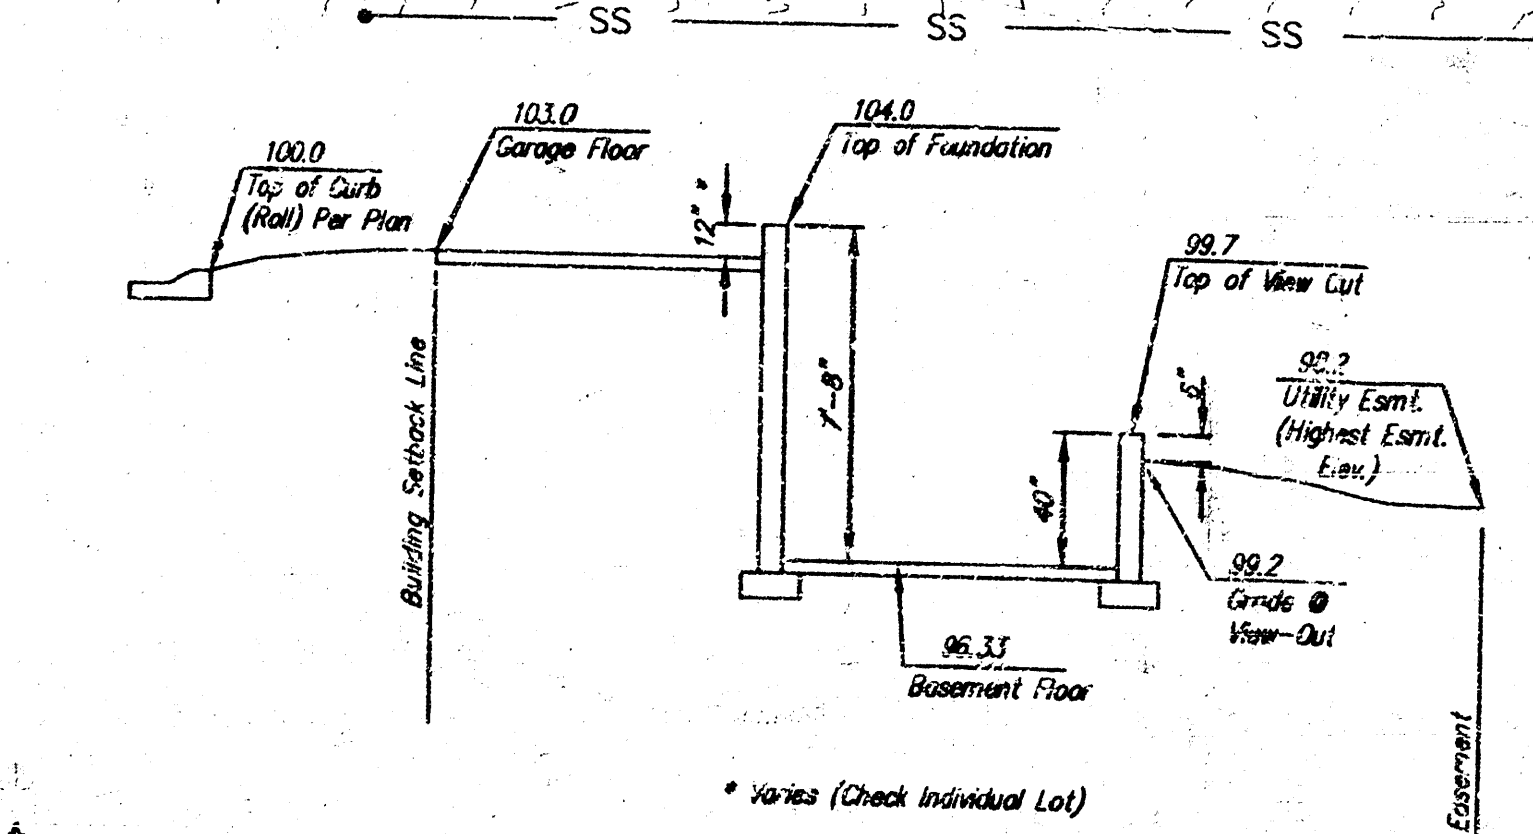

Section Through Typical View-Out Lot

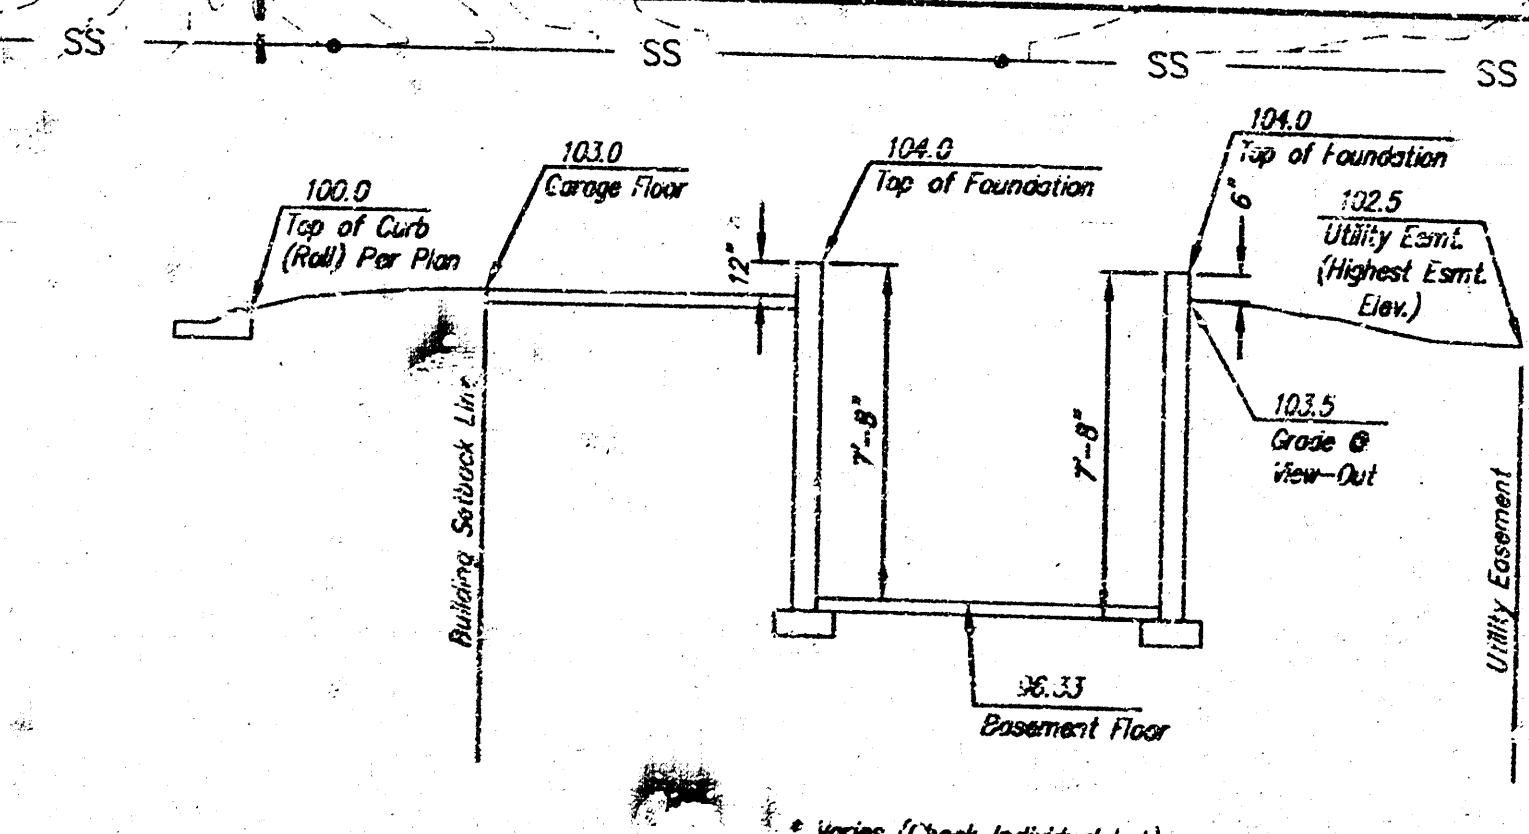

Section Through Typical Full Basement

Revised July 14th, 2003

**CLEAR CREEK ADDITION
 SUBDIVISION GRADING PLAN
 WICHITA, KANSAS**

Ruggles & Bohm, P.A.
 Engineering, Surveying, Land Planning
 924 North Main
 Wichita, Kansas 67203
 (316) 264-8008
 (316) 264-4621 fax
 E-mail: info@rbkansas.com

DESIGN	KWL	SHEET 1 OF 1
DRAWN	KWL	
REVIEW		
UTILITY		
DRAWING FILE GRADING PLAN	PROJECT NUMBER	DATE Feb. 21, 2003