


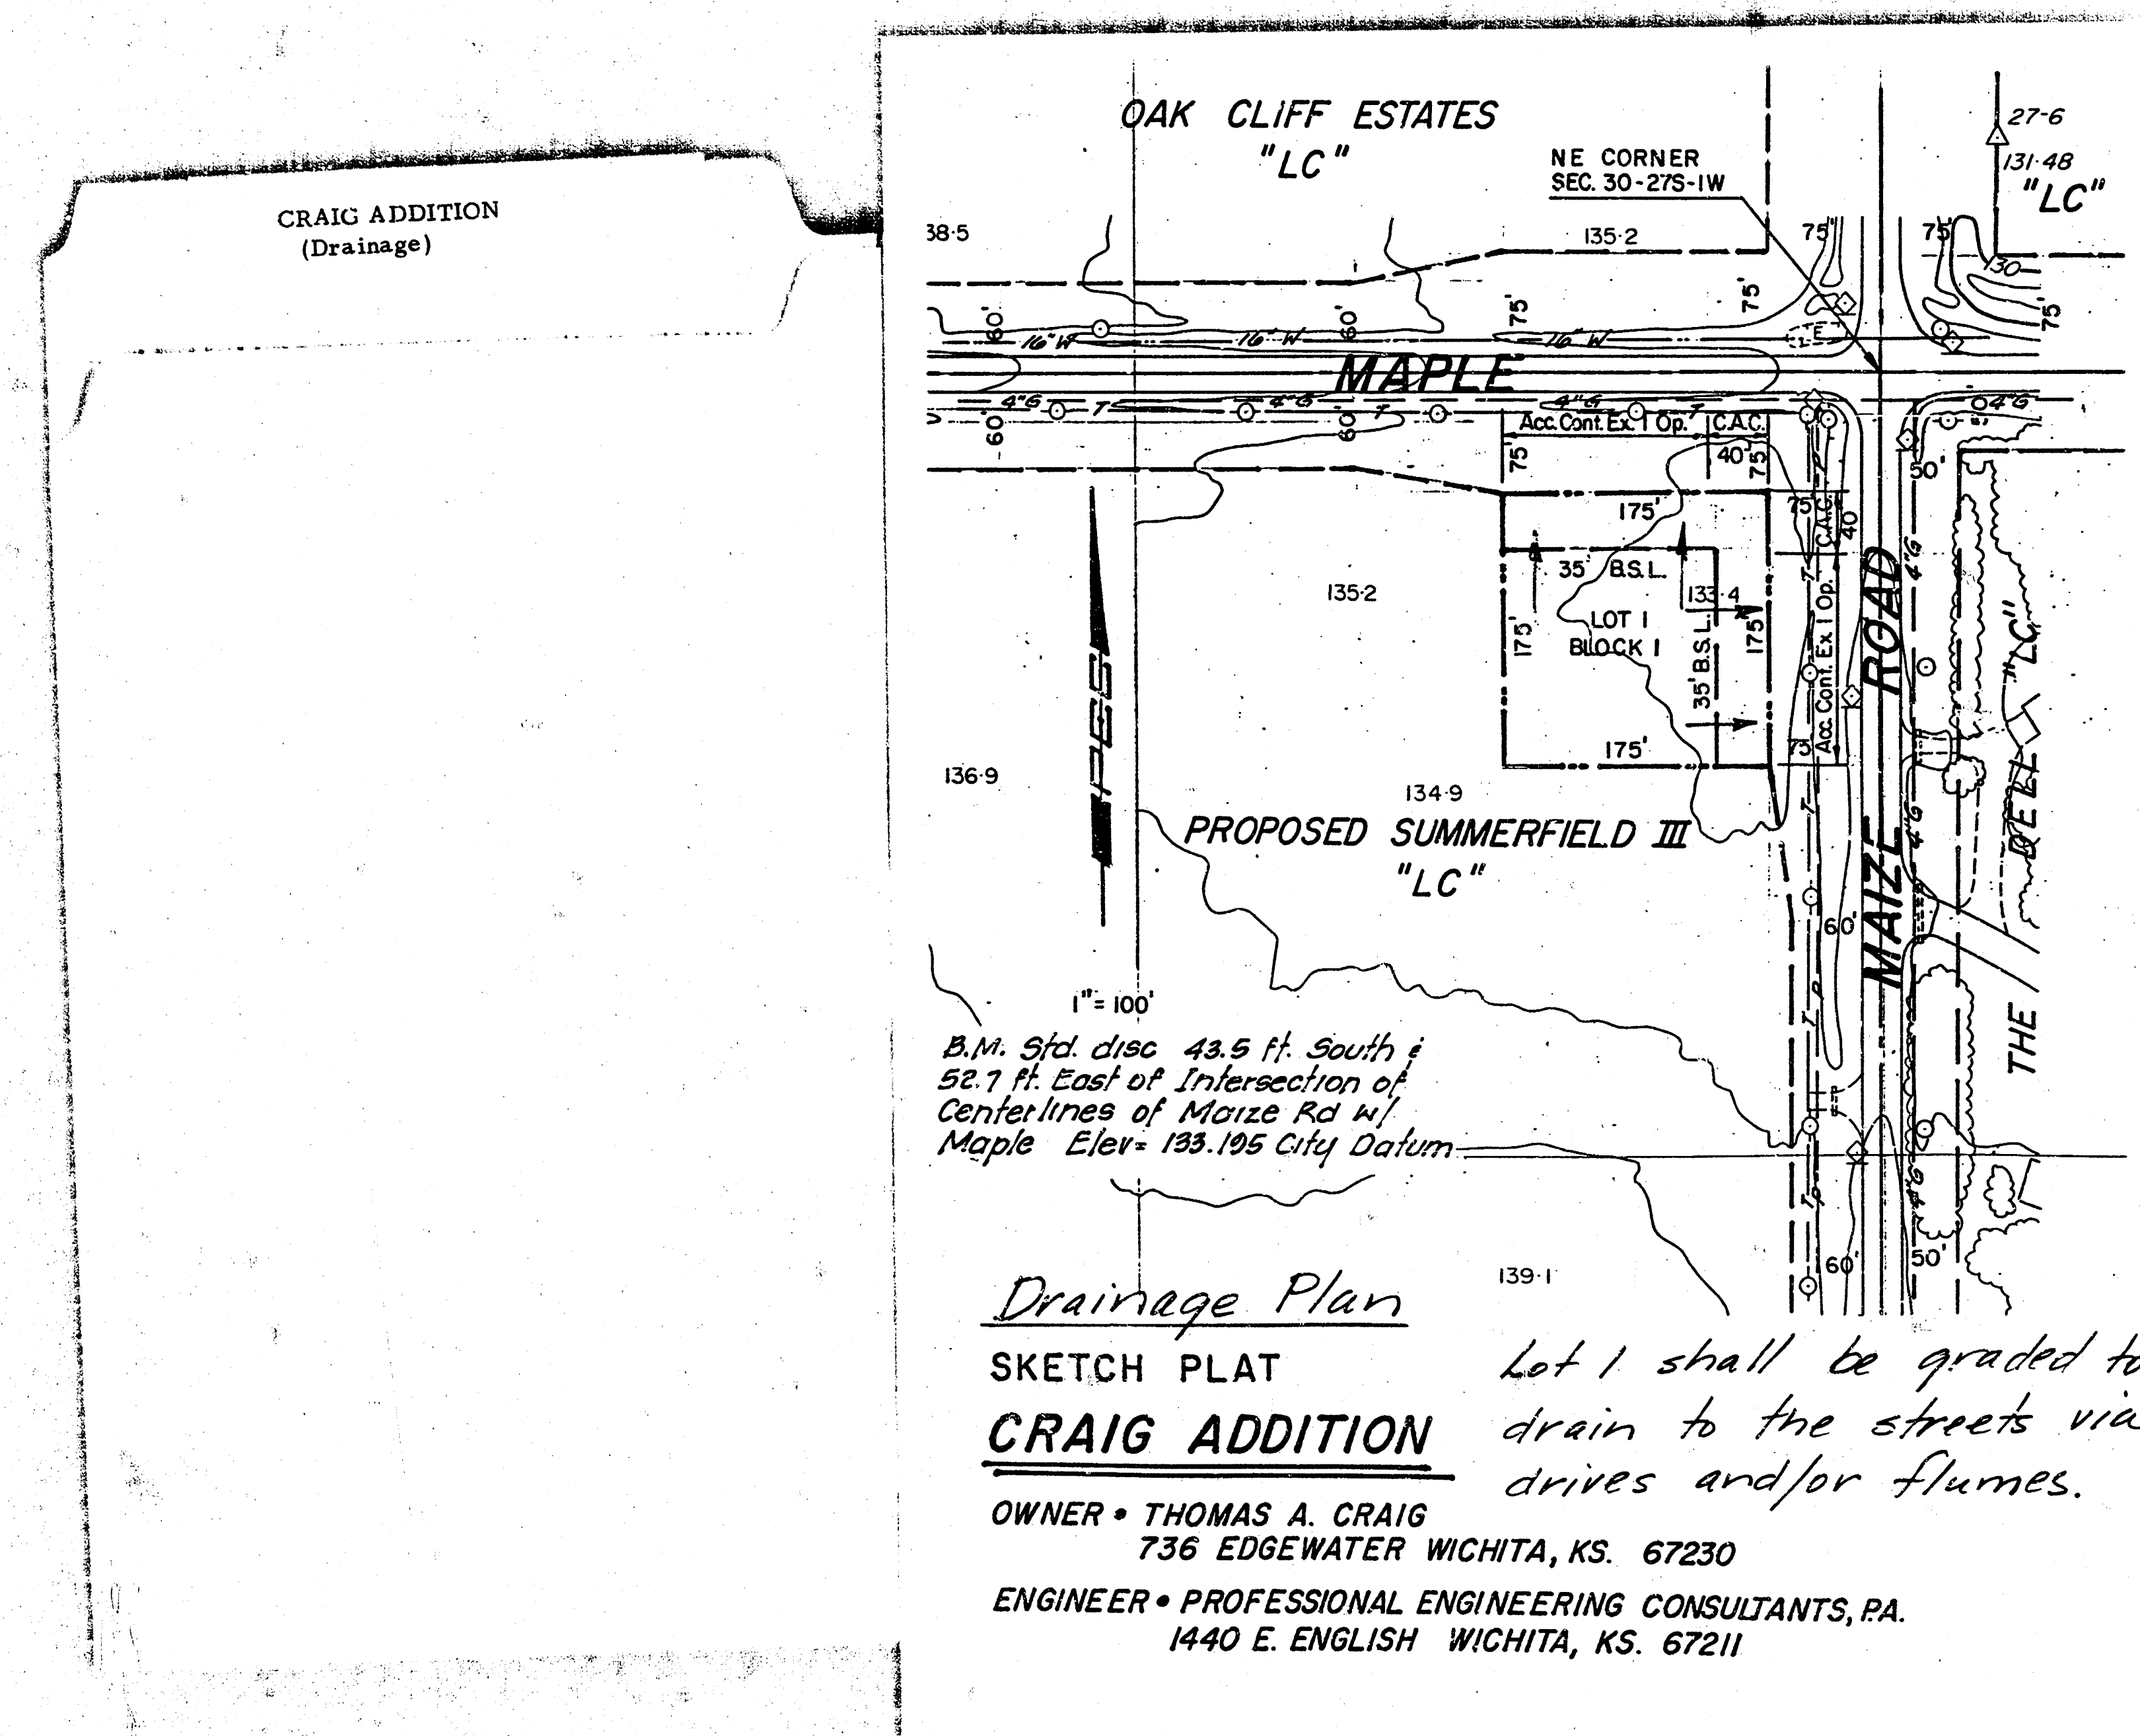

Drainage Plan
SKETCH PLAT
CRAIG ADDITION Lot 1 shall be graded to
drain to the streets via
drives and/or flumes.
OWNER • THOMAS A. CRAIG
736 EDGEWATER WICHITA, KS. 67230
ENGINEER • PROFESSIONAL ENGINEERING CONSULTANTS, P.A.
1440 E. ENGLISH WICHITA, KS. 67211

FILMED FROM THE BEST
AVAILABLE COPY