
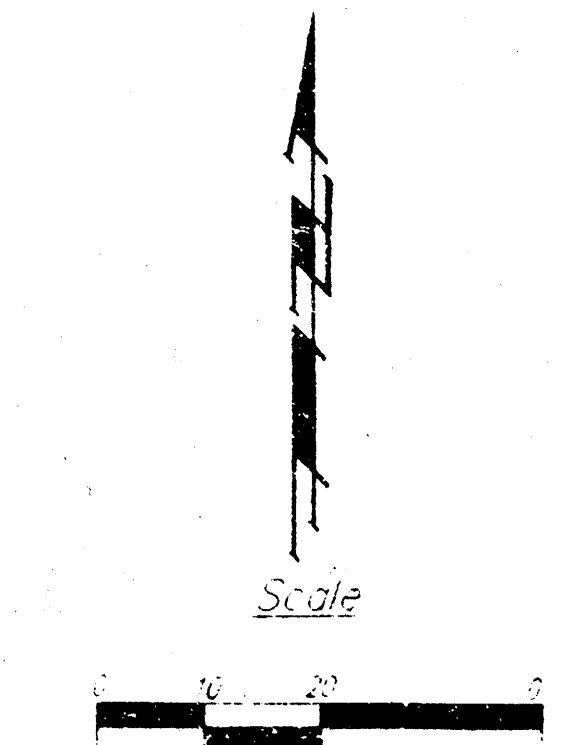


DRAINAGE PLAN

DANVILLE ADDITION

WICHITA, SEDGWICK COUNTY, KANSAS

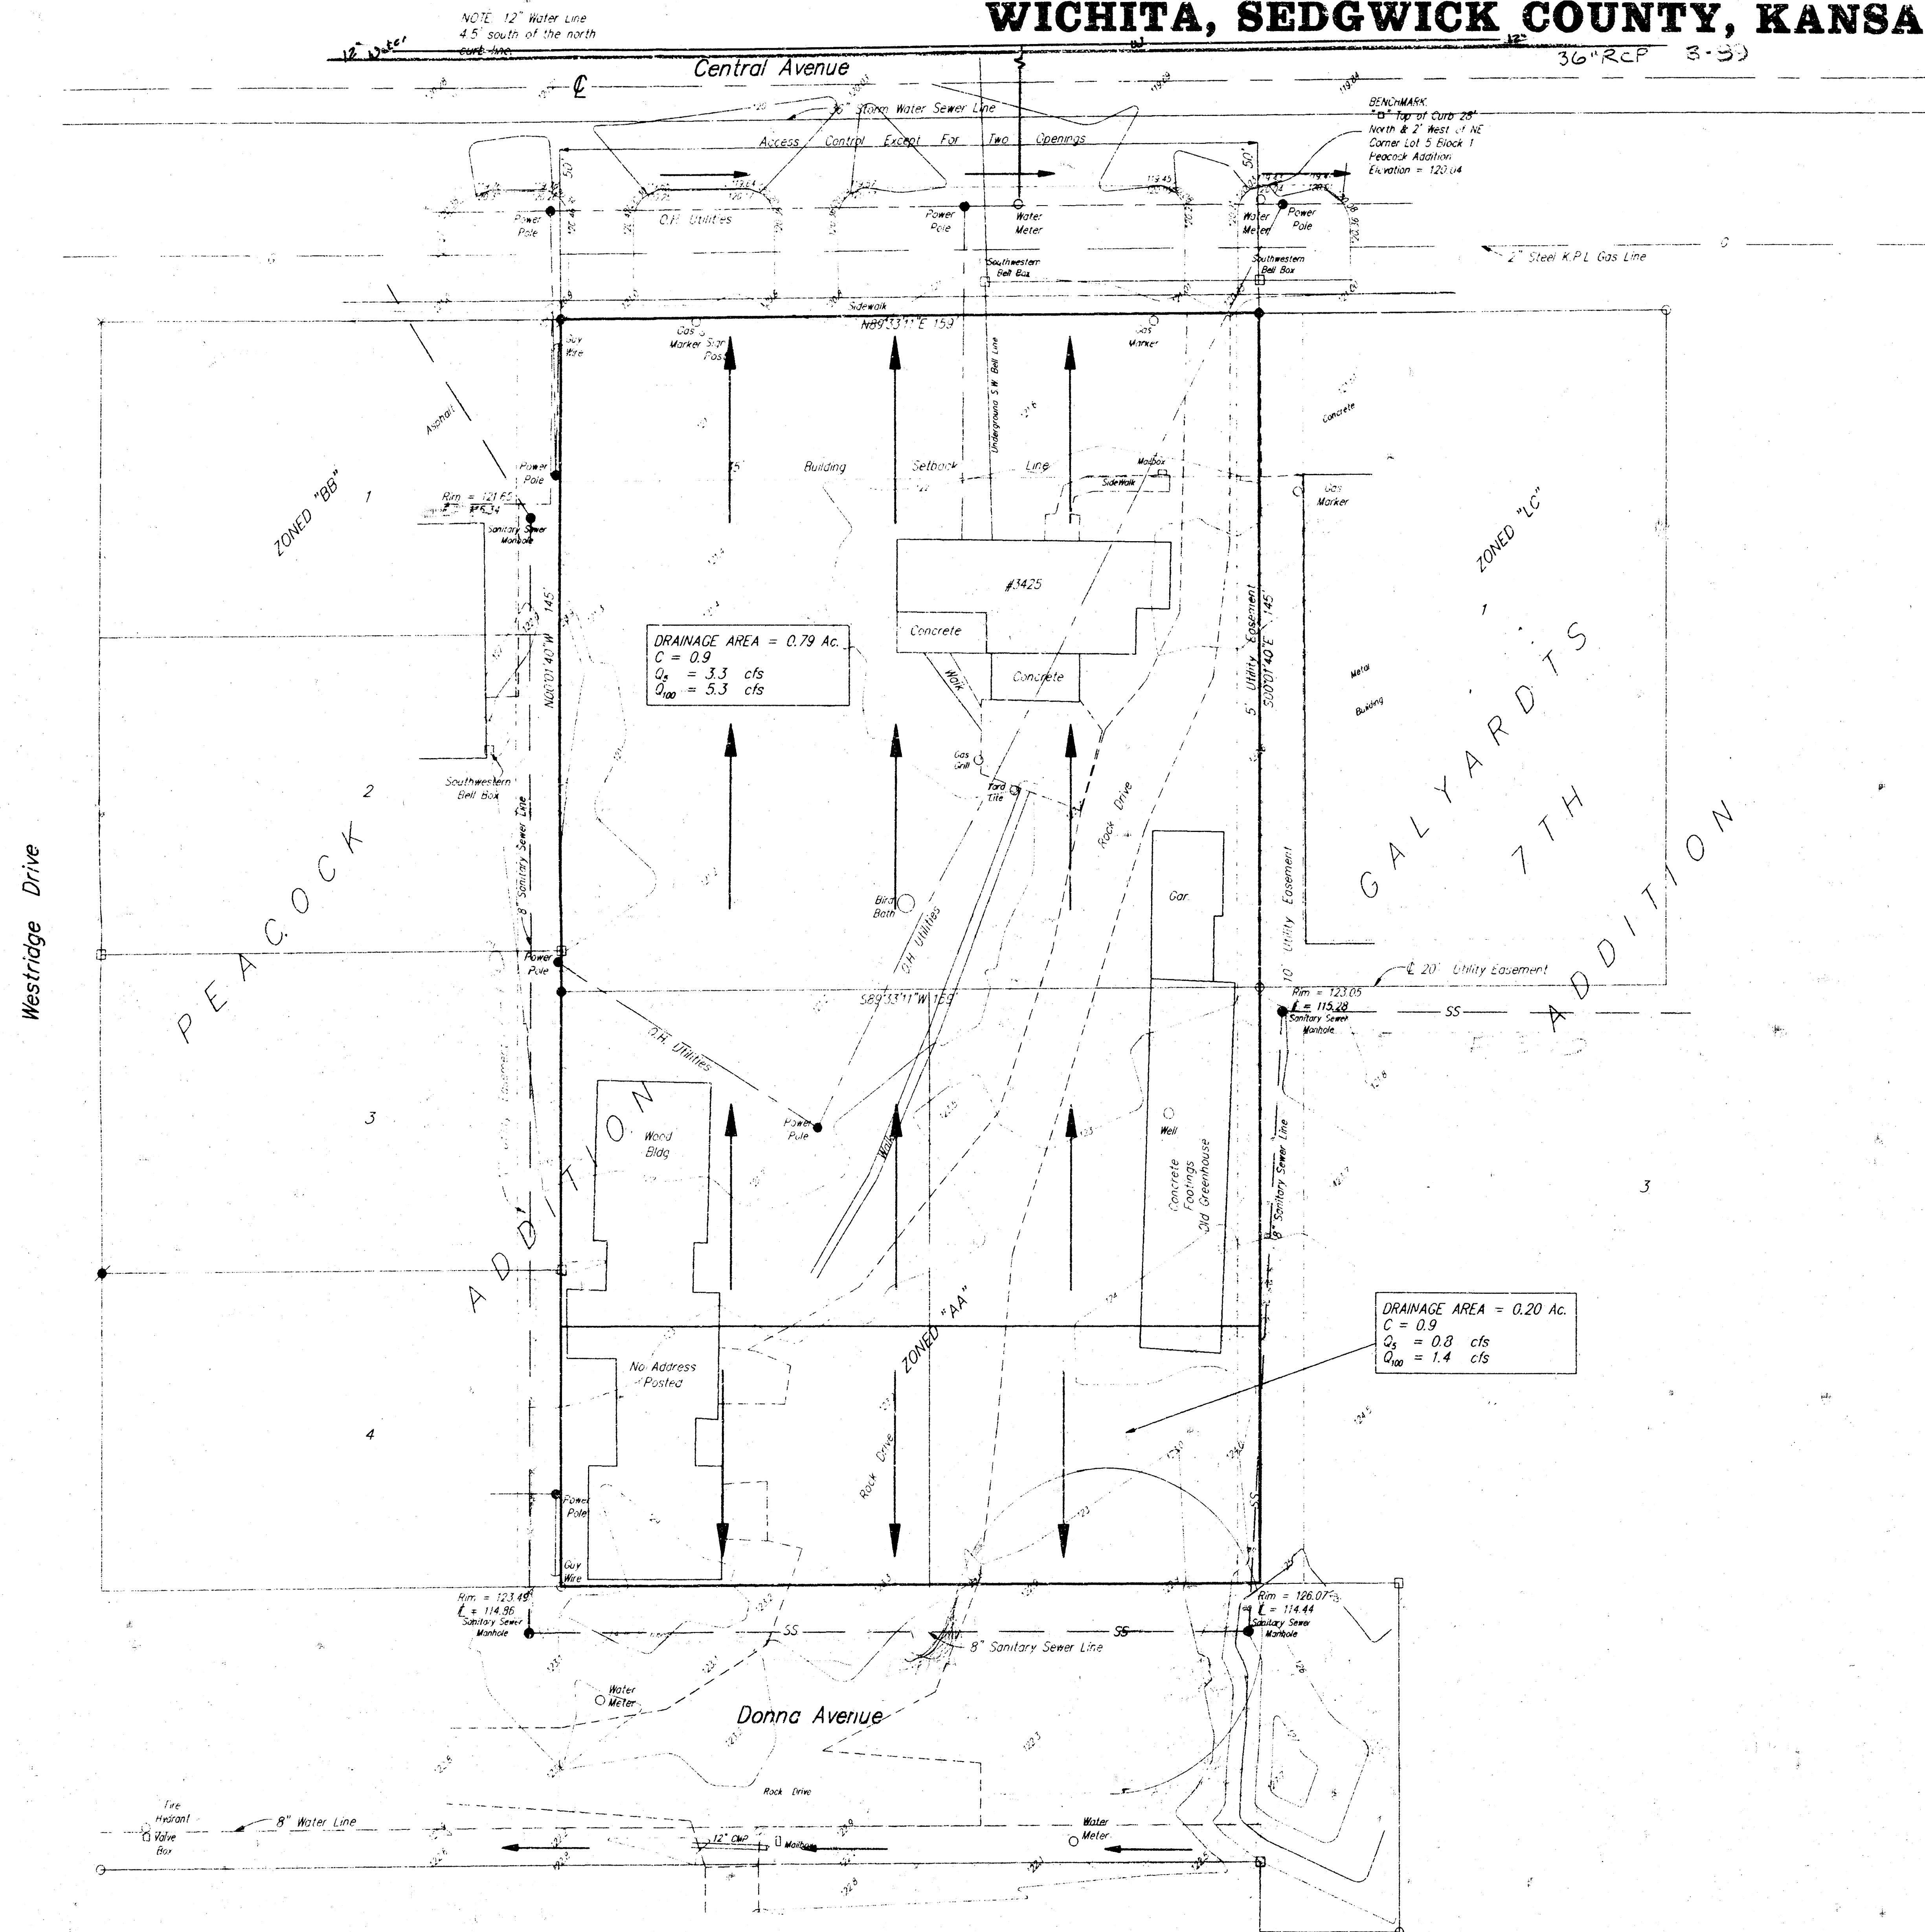

- x = Magic Marker Cross Set
- o = 3/4" Iron Found
- = 1/2" Iron Found
- = #4 Rebar Found
- = #4 Baughman Rebar Set

Legal


A Replot of the North 145 feet of Lot 5, Block 1, Peacock Addition to Wichita, Kansas.

Benchmark

City of Wichita Bench Mark 30' south and 42' east of center line of both, Elevation = 121.66 (City Datum)

Owner

Danville Investments, Inc.
Box 965, Wichita, Kansas, 67201
(316)262-2605

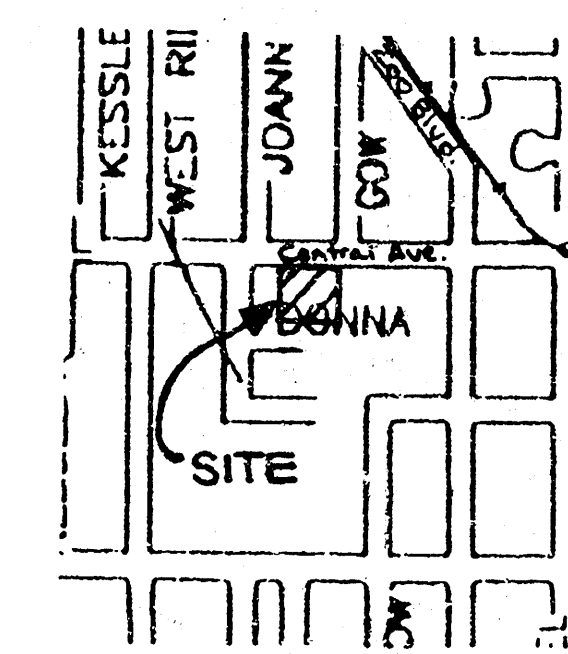

Vicinity Map

REV DATE: October 2, 1985
DATE: April 3, 1995