


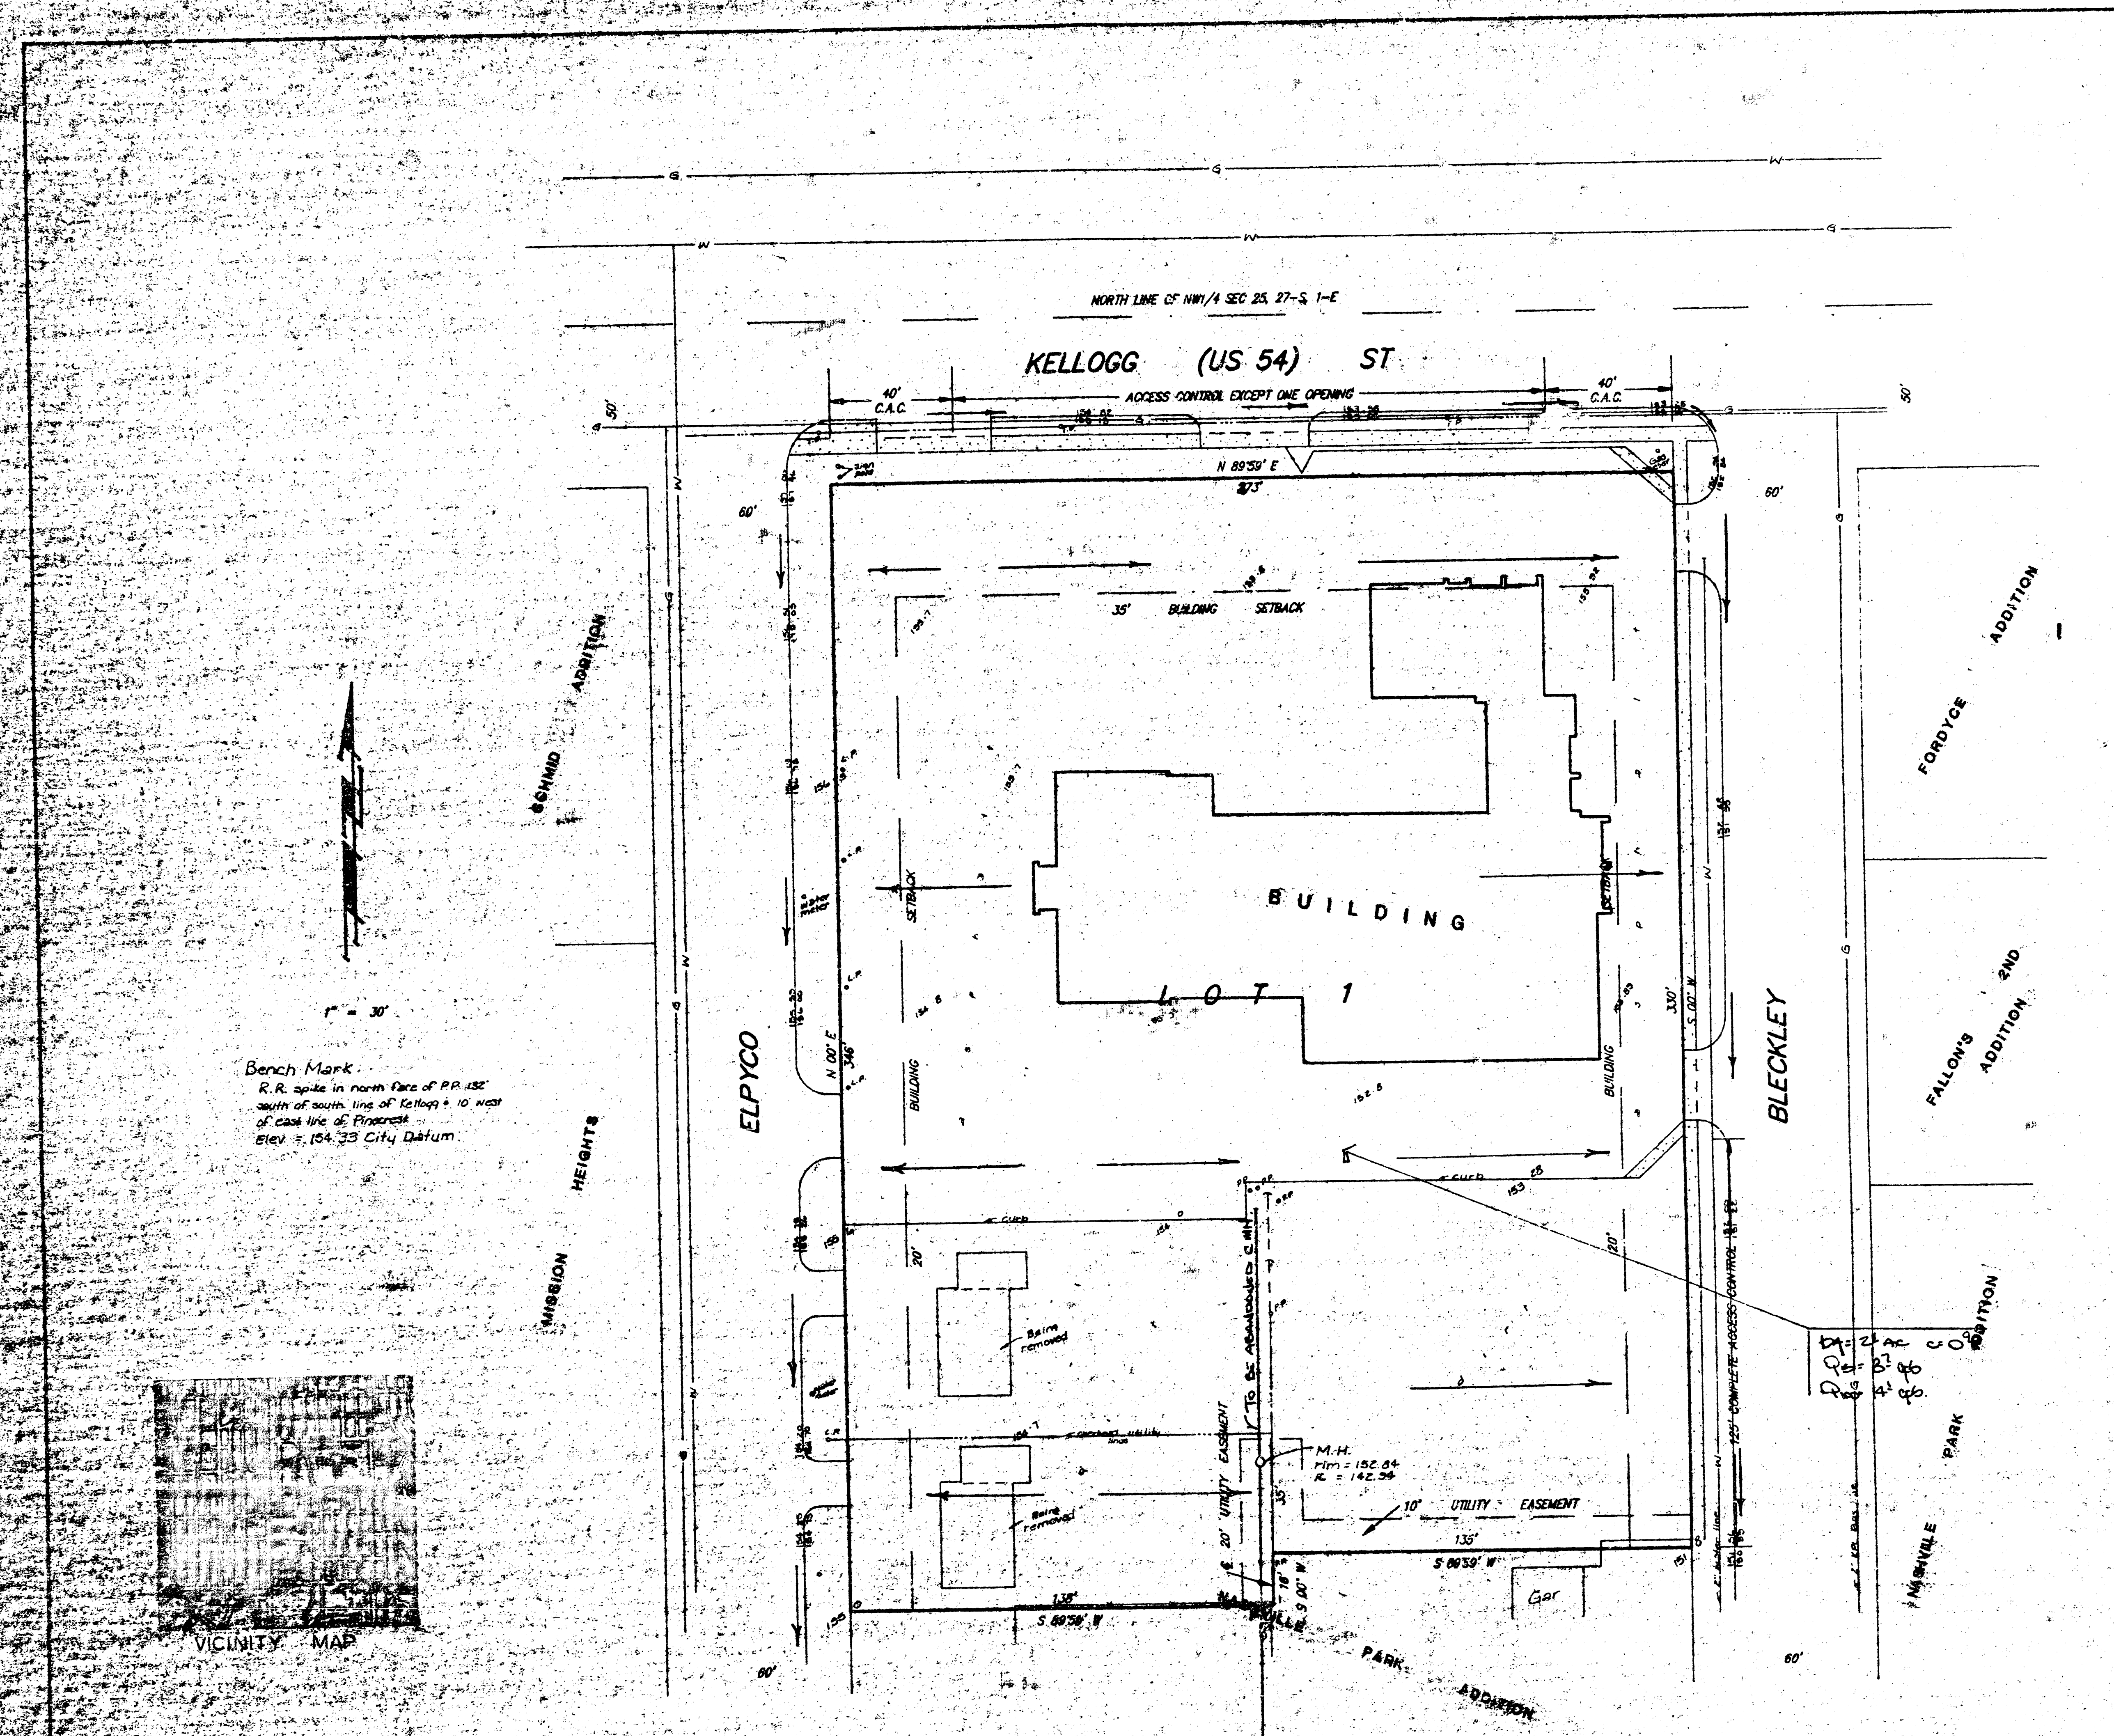

SKETCH PLAT
DAVIS-MOORE 7TH ADDITION

WICHITA, SEDGWICK COUNTY, KANSAS.

Lot 1, Davis-Moore 6th Addition, Wichita, Sedgwick County, Kansas
 and Lots 10 and 11, Block B, Nashville Park Addition to Wichita,
 Kansas.

T. G. DAVIS, JR.

**APPROVED
 DRAINAGE PLAN**

DRAINAGE PLAN

BAUGHMAN COMPANY P. A.
 SURVEYING & ENGINEERING
 318/262-7271 • 315 ELLIS • WICHITA, KANSAS 67211

21 JAN 91